



LICENSED CERTIFIED INTERIOR DESIGNER
 JANE A. TUPPER
 CID2913
Jane Tupper

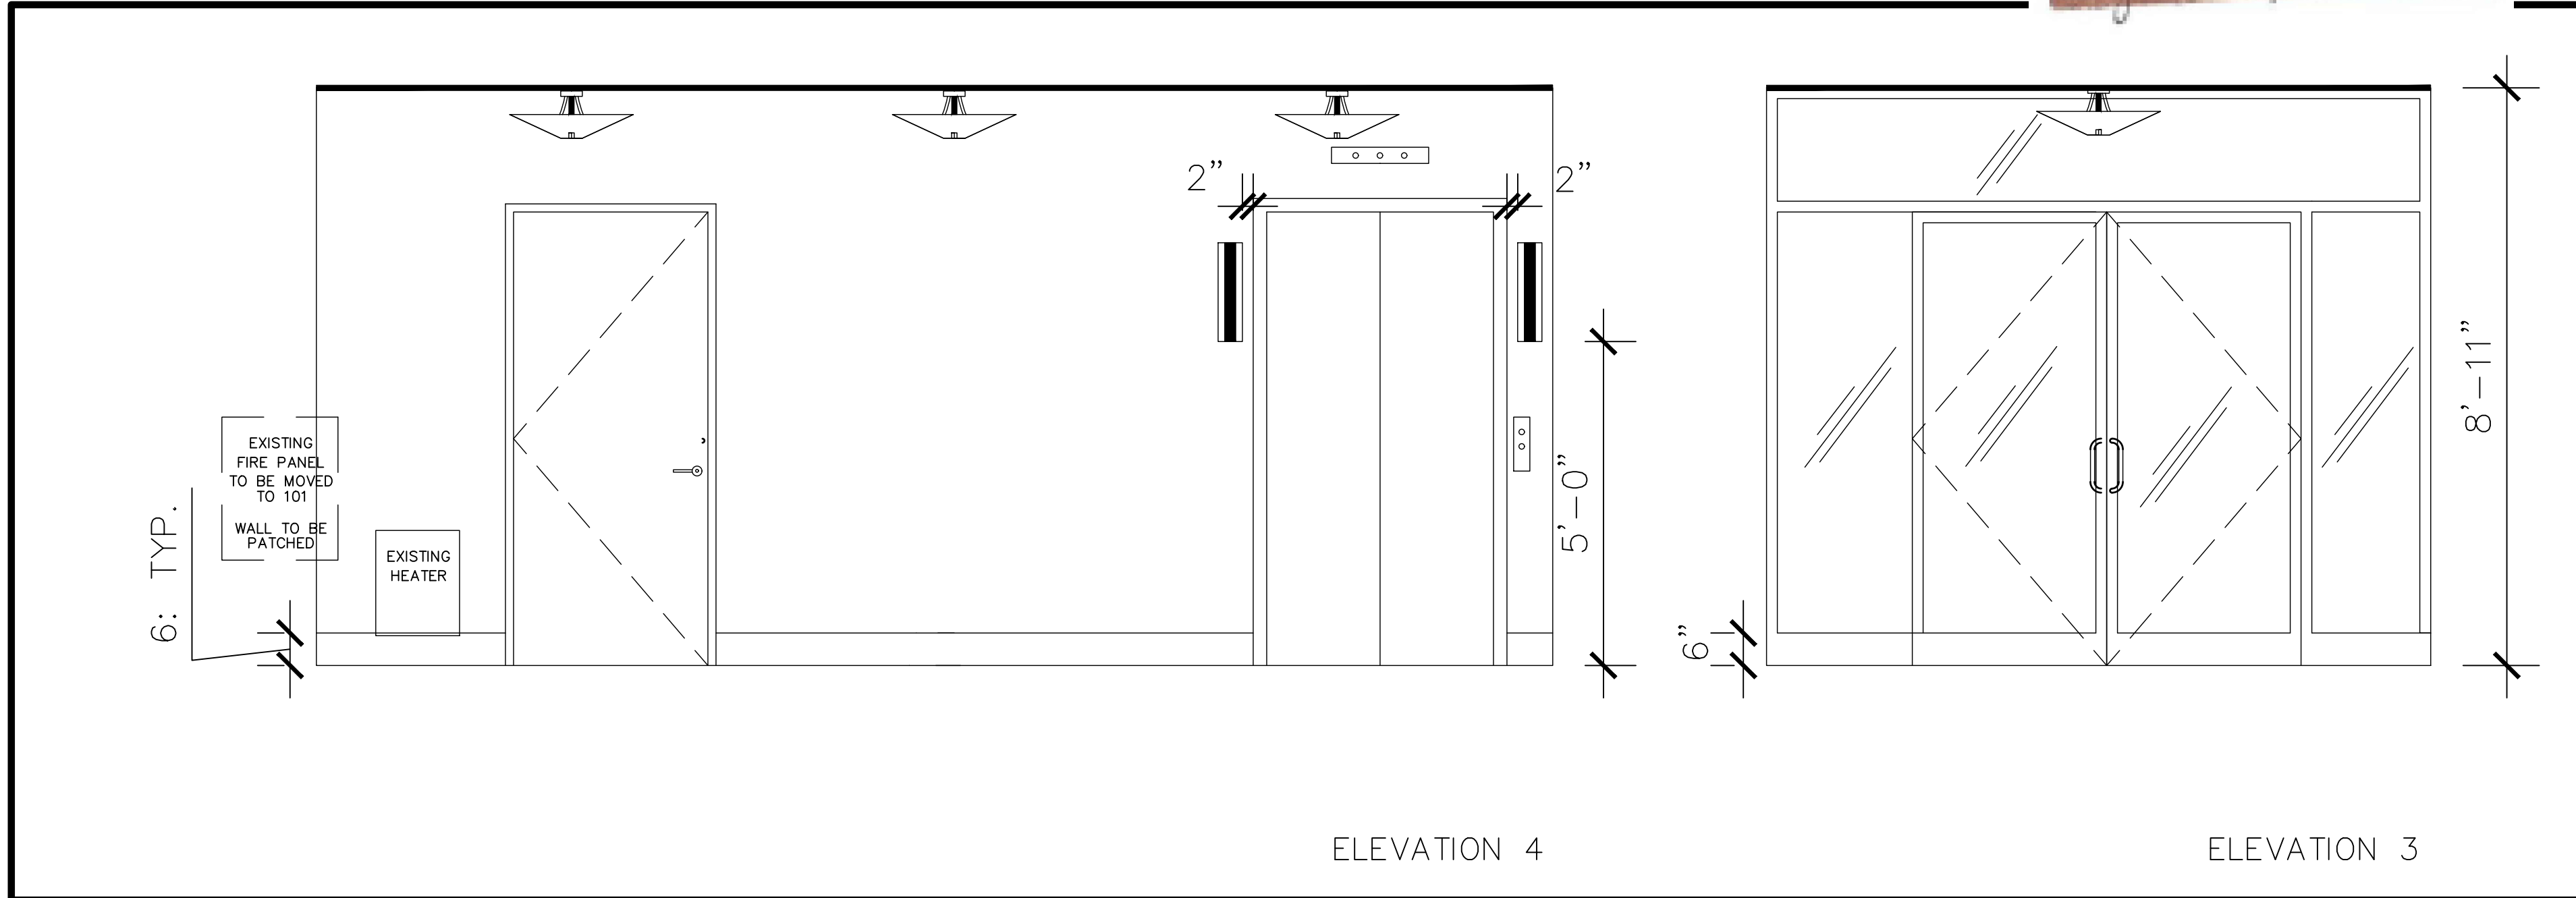

ELEVATION 4

ELEVATION 3

B1 INTERIOR ELEVATIONS
 1/2" = 1'-0"

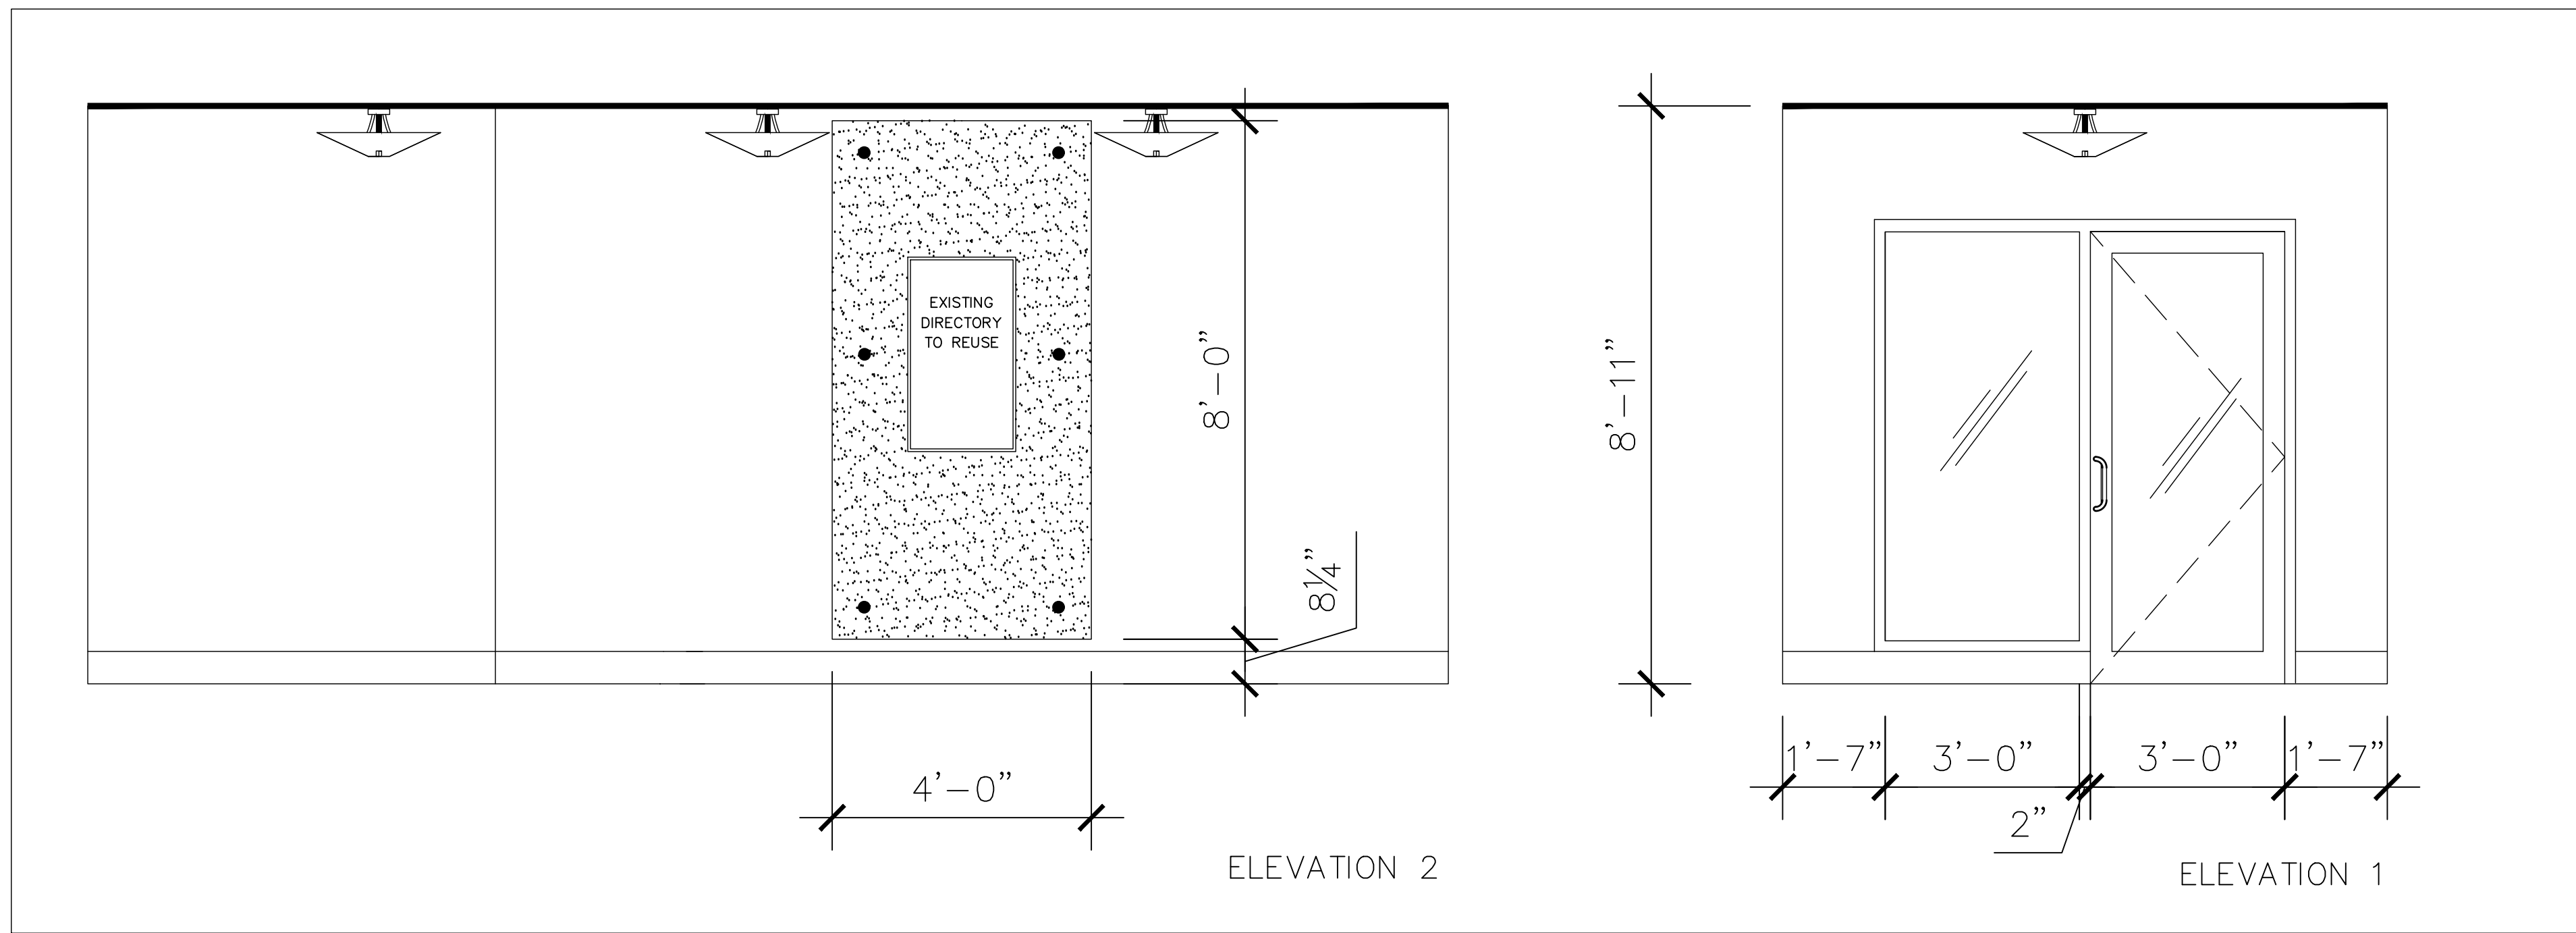


ELEVATION 2

ELEVATION 1

A1 INTERIOR ELEVATIONS
 1/2" = 1'-0"

NO.	DATE	REVISIONS

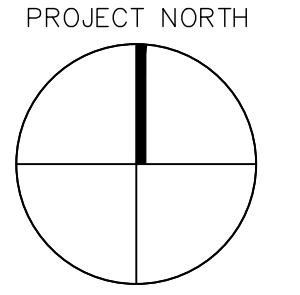

MARINE TRADE CENTER
 2 PORTLAND FISH PIER
 PORTLAND, ME

TITLE
 1ST FLOOR ELEVATIONS

SCALE
 AS NOTED

DATE
 12/22/14

DRAWN BY
 JAT

CHECKED BY
 -

165 SPURWINK RD.
 SCARBOROUGH, ME
 P: (207) 408-5950

A201

C:\Users\jane\Documents\Projects\Marine Trade Center\A201 Set\A201SET.DWG