


PLAN
NORTH

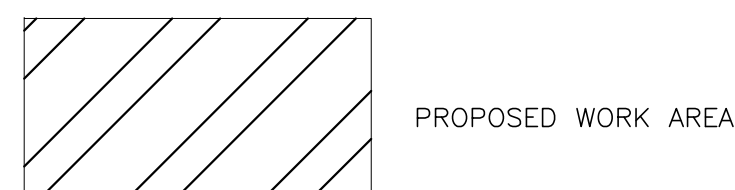

DATE	REVISION
04/30/13	FOR CITY OF PORTLAND BUILDING PERMIT

DRAWING STATUS
EST. NO.
SIZE
TYPE
DRAWN BY RDL
REVIEWED BY DCS
SCALE NOT TO SCALE
DATE 04/30/13

ENGINEERING DESIGNS FOR
BRISTOL SEAFOOD Portland, Maine
TITLE
BUILDING LOCATION MAP
DESIGN BUILDER

JOB NO.
M-131003
ENGINEERING
DWG. NO.
G-102

