

#	DATE	DESCRIPTION

Date Issued: MARCH, 19 / 2014
 Project Number: 14-0021

SHEET NAME:
RAMP
DETAILS

Drawing Scale:
as noted
 Drawn By:
WMC
 Checked By:
ACJ

S1.2

IF THIS SHEET IS NOT 24 X 36 IT IS A REDUCED SCALE PRINT - SCALE ACCORDINGLY






SCALE 1"=1'
 3
 2
 1
 0
 4
 3
 2
 1
 0
 6
 5
 4
 3
 2
 1
 0
 12
 8
 4
 0
 20
 10
 0
 40
 20
 10
 0

SCALE 3/4"=1'
 1/2"=1'

SCALE 1/4"=1'

SCALE 1/8"=1'

SCALE 1/16"=1'

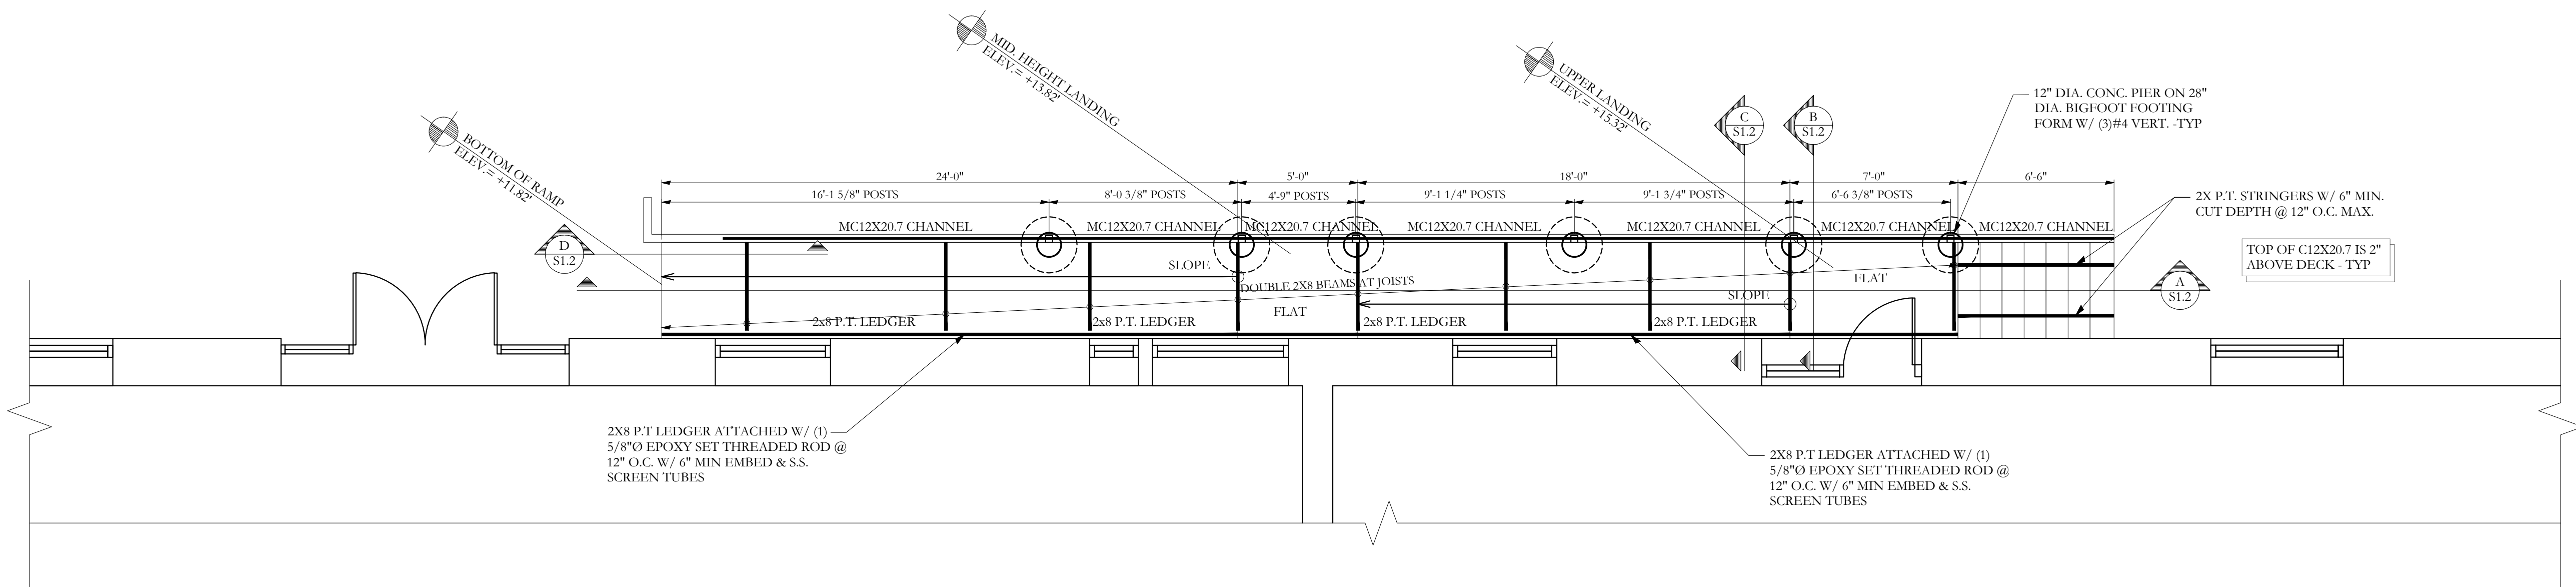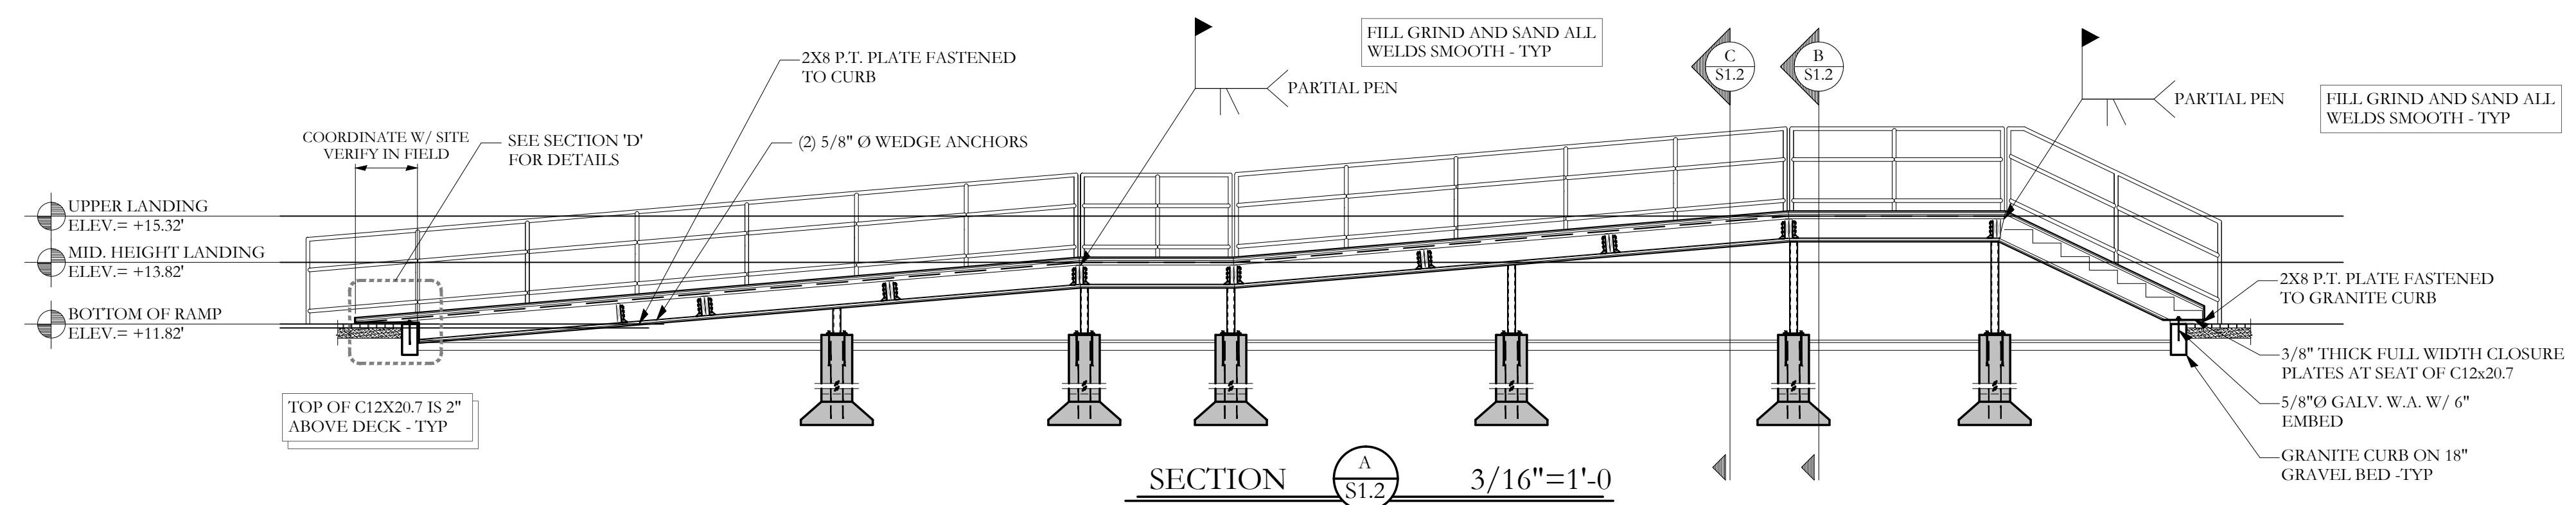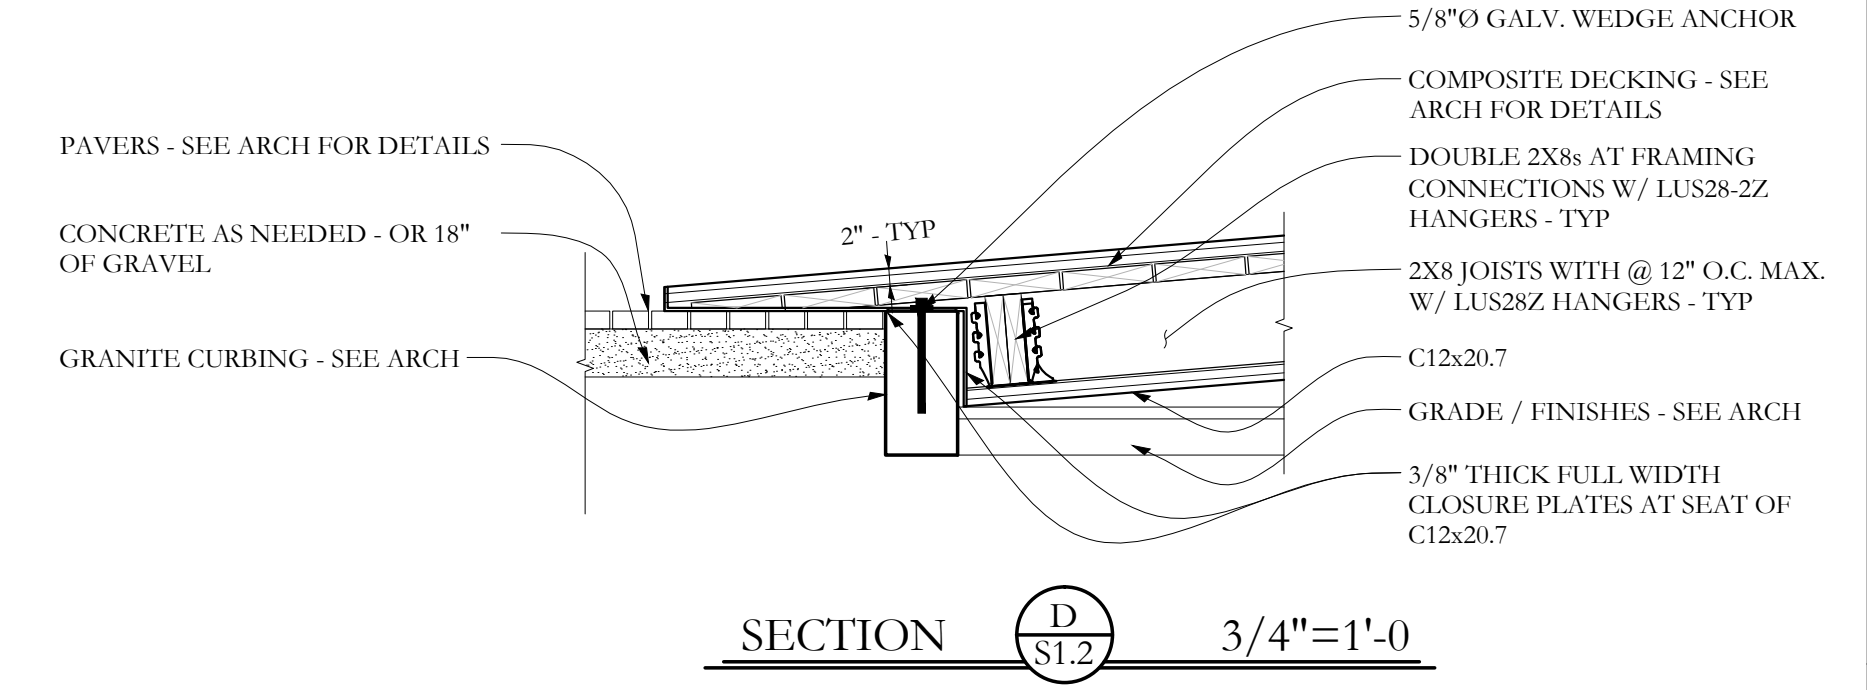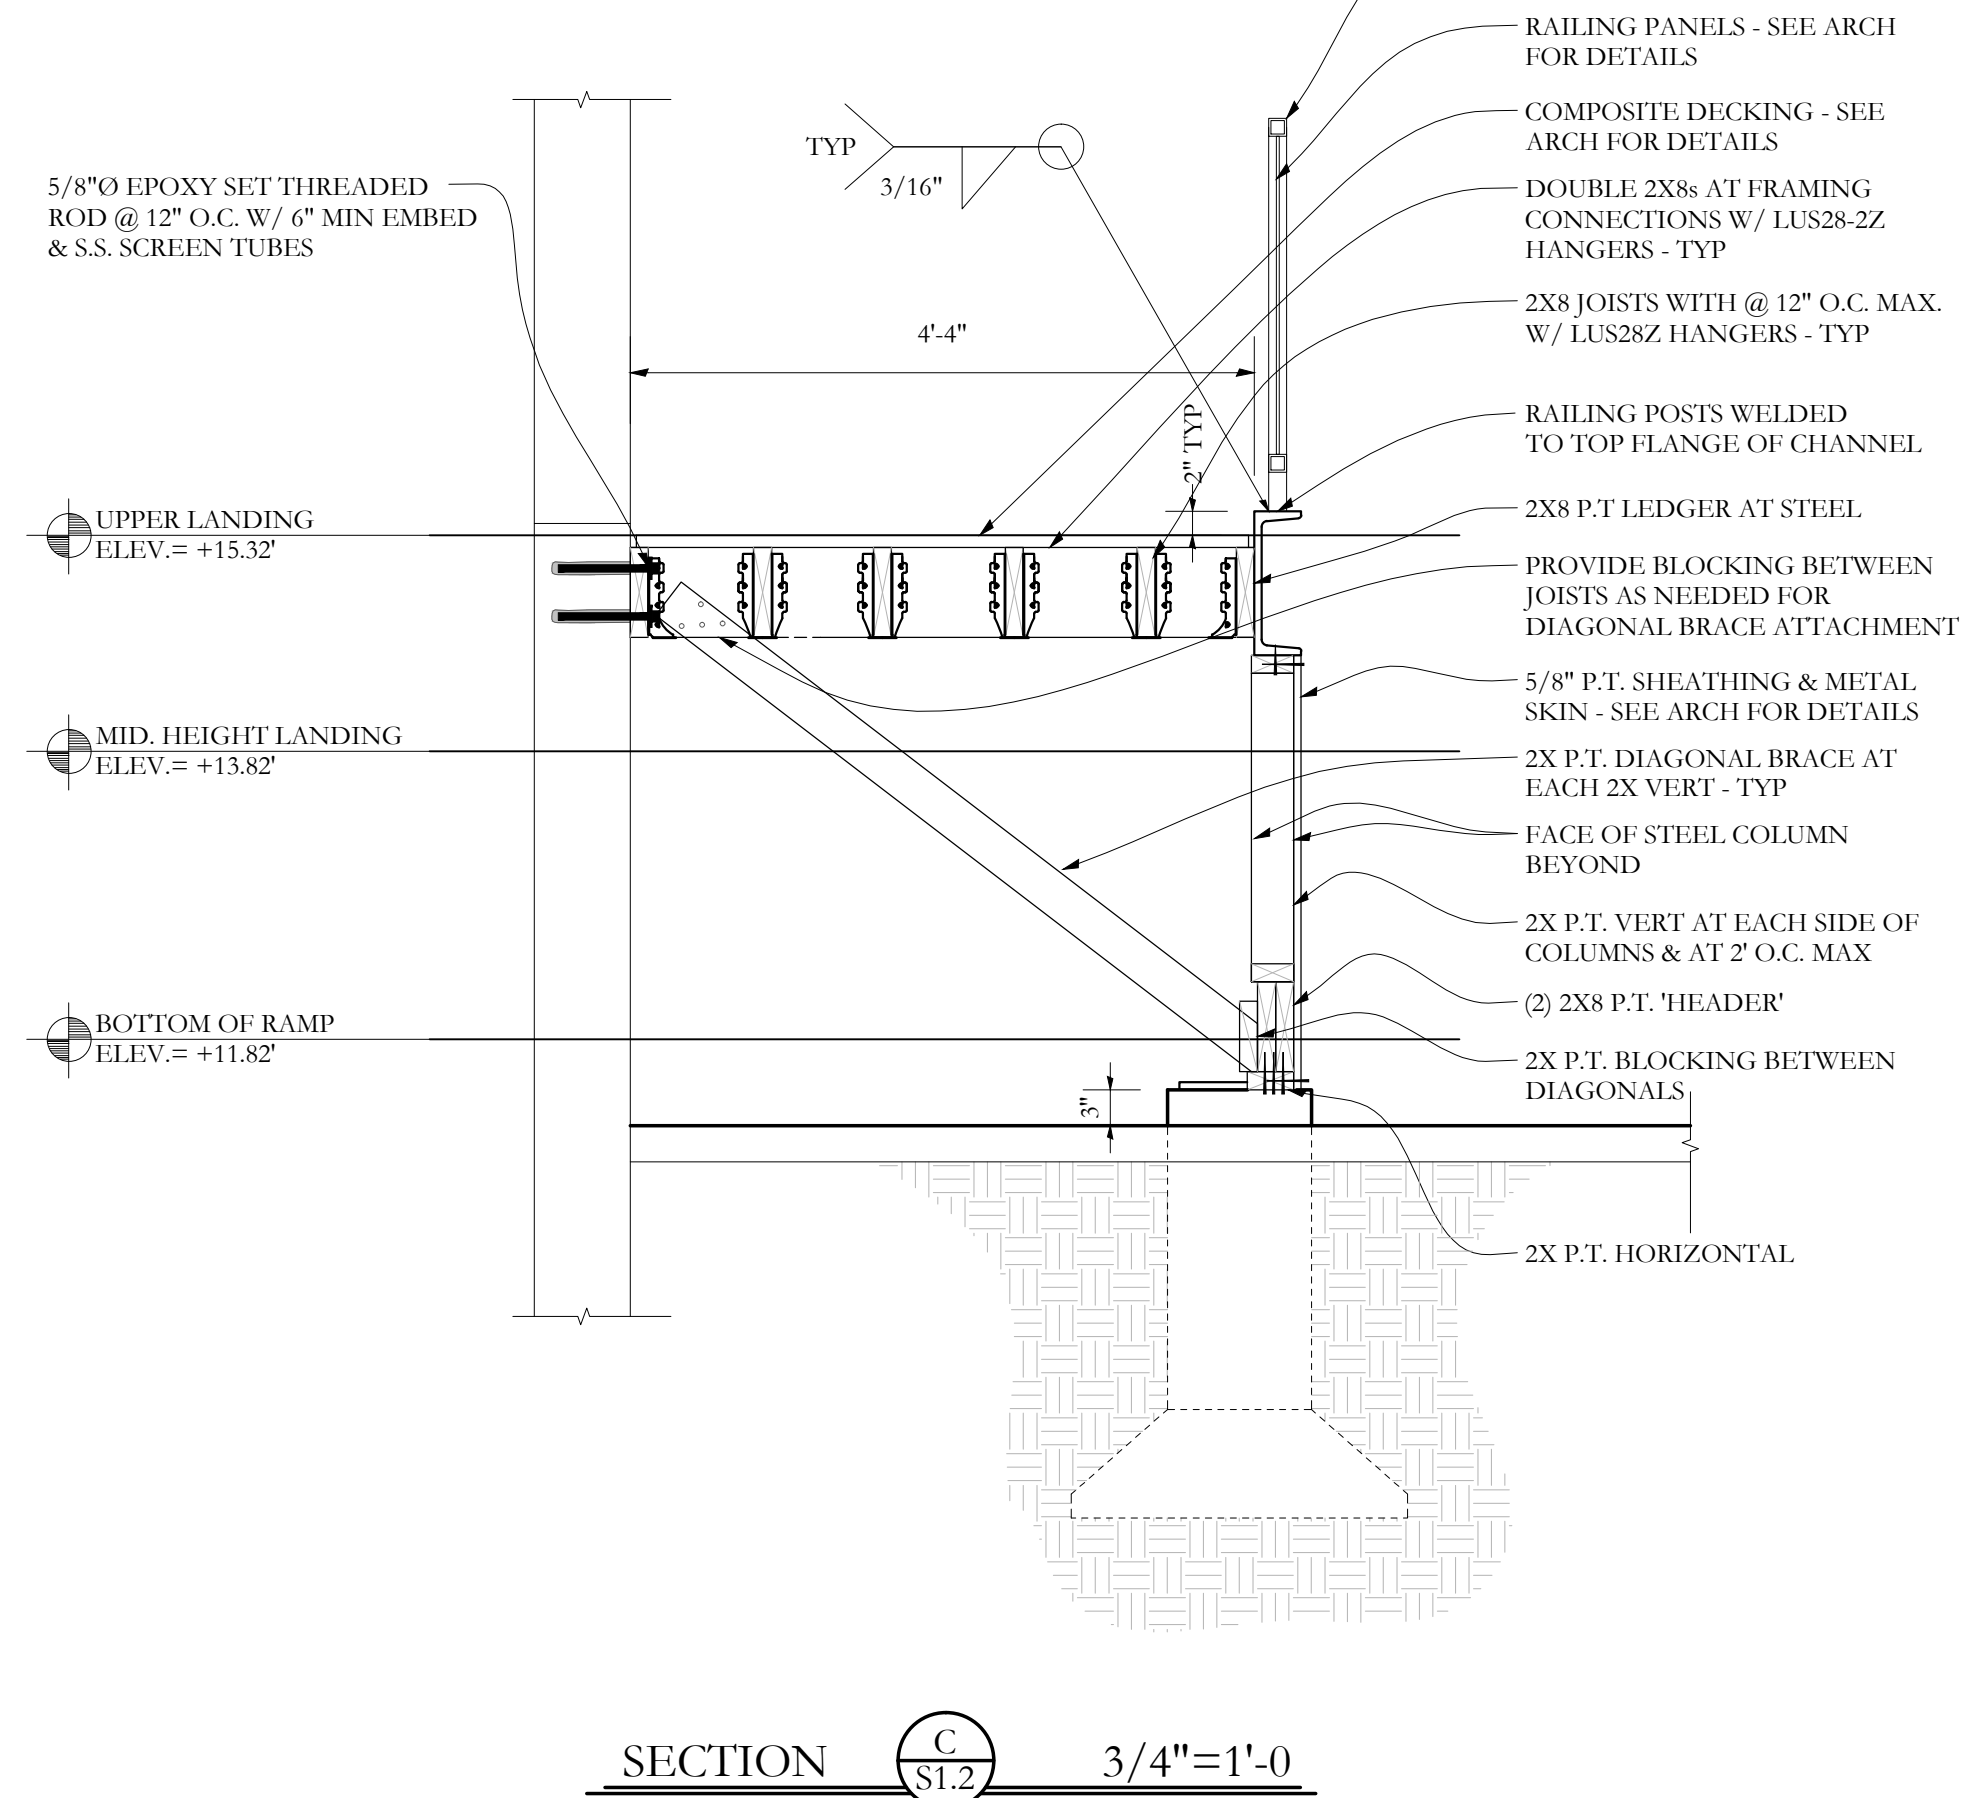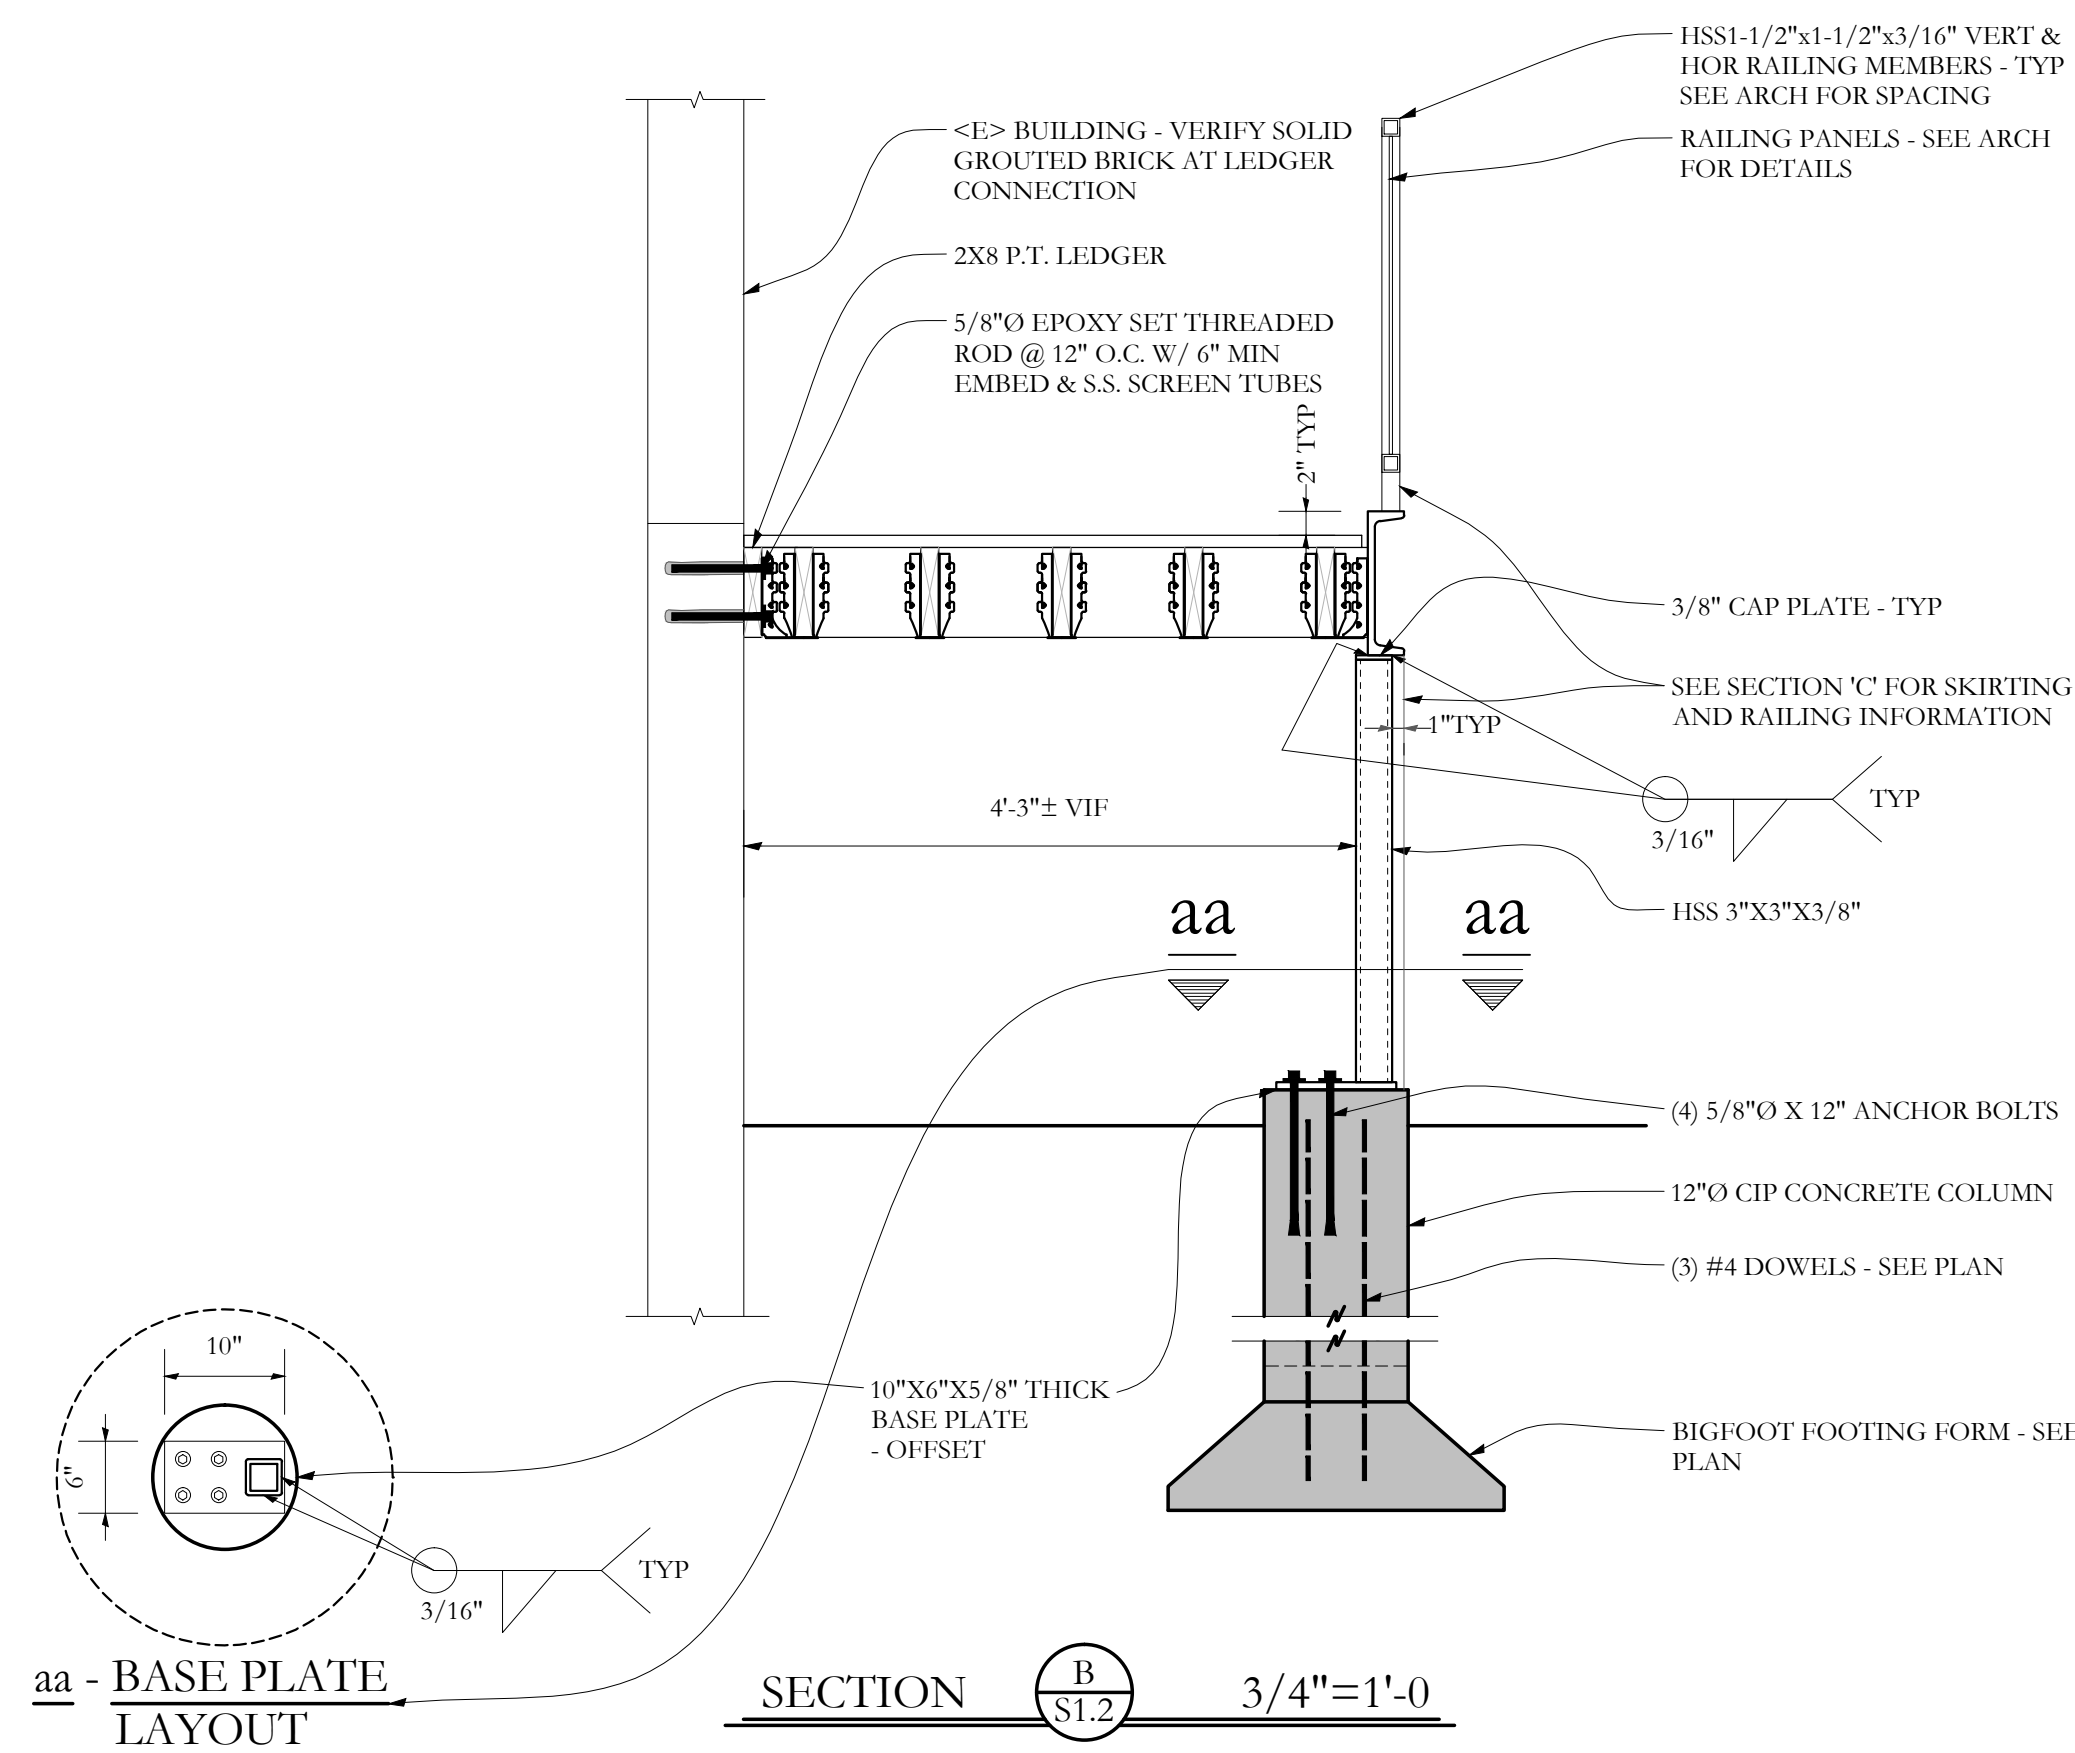

RAMP PLAN
 NOTES:
 ALL STEEL TO BE PRIMED AND PAINTED PER OWNER / ARCHITECTURAL SPECIFICATIONS

SCALE 1/4"=1'-0"

0' 1' 5' 10'

