



KITCHEN - Counter Section Detail @ Sink

1 1/2" = 1'-0"

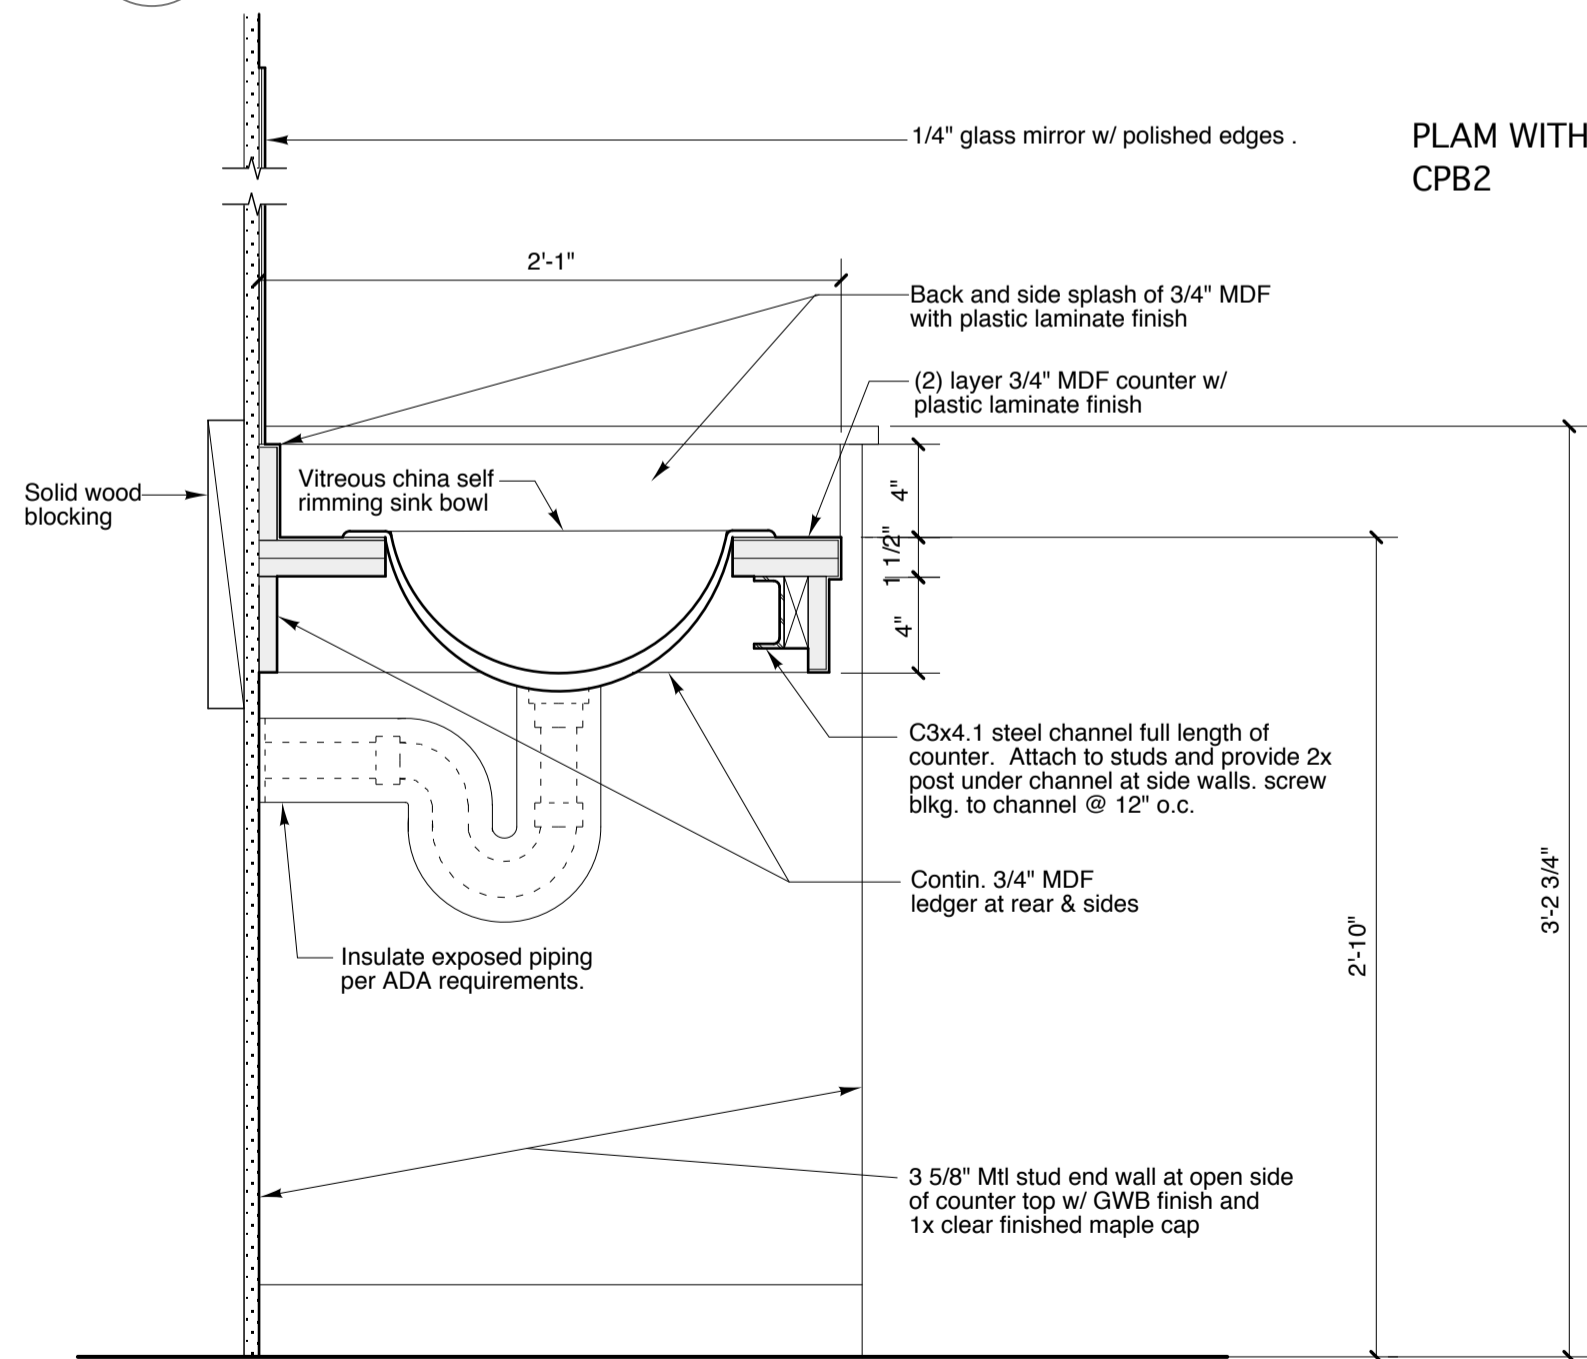

TOILET ROOM - Counter Section Detail

1 1/2" = 1'-0"

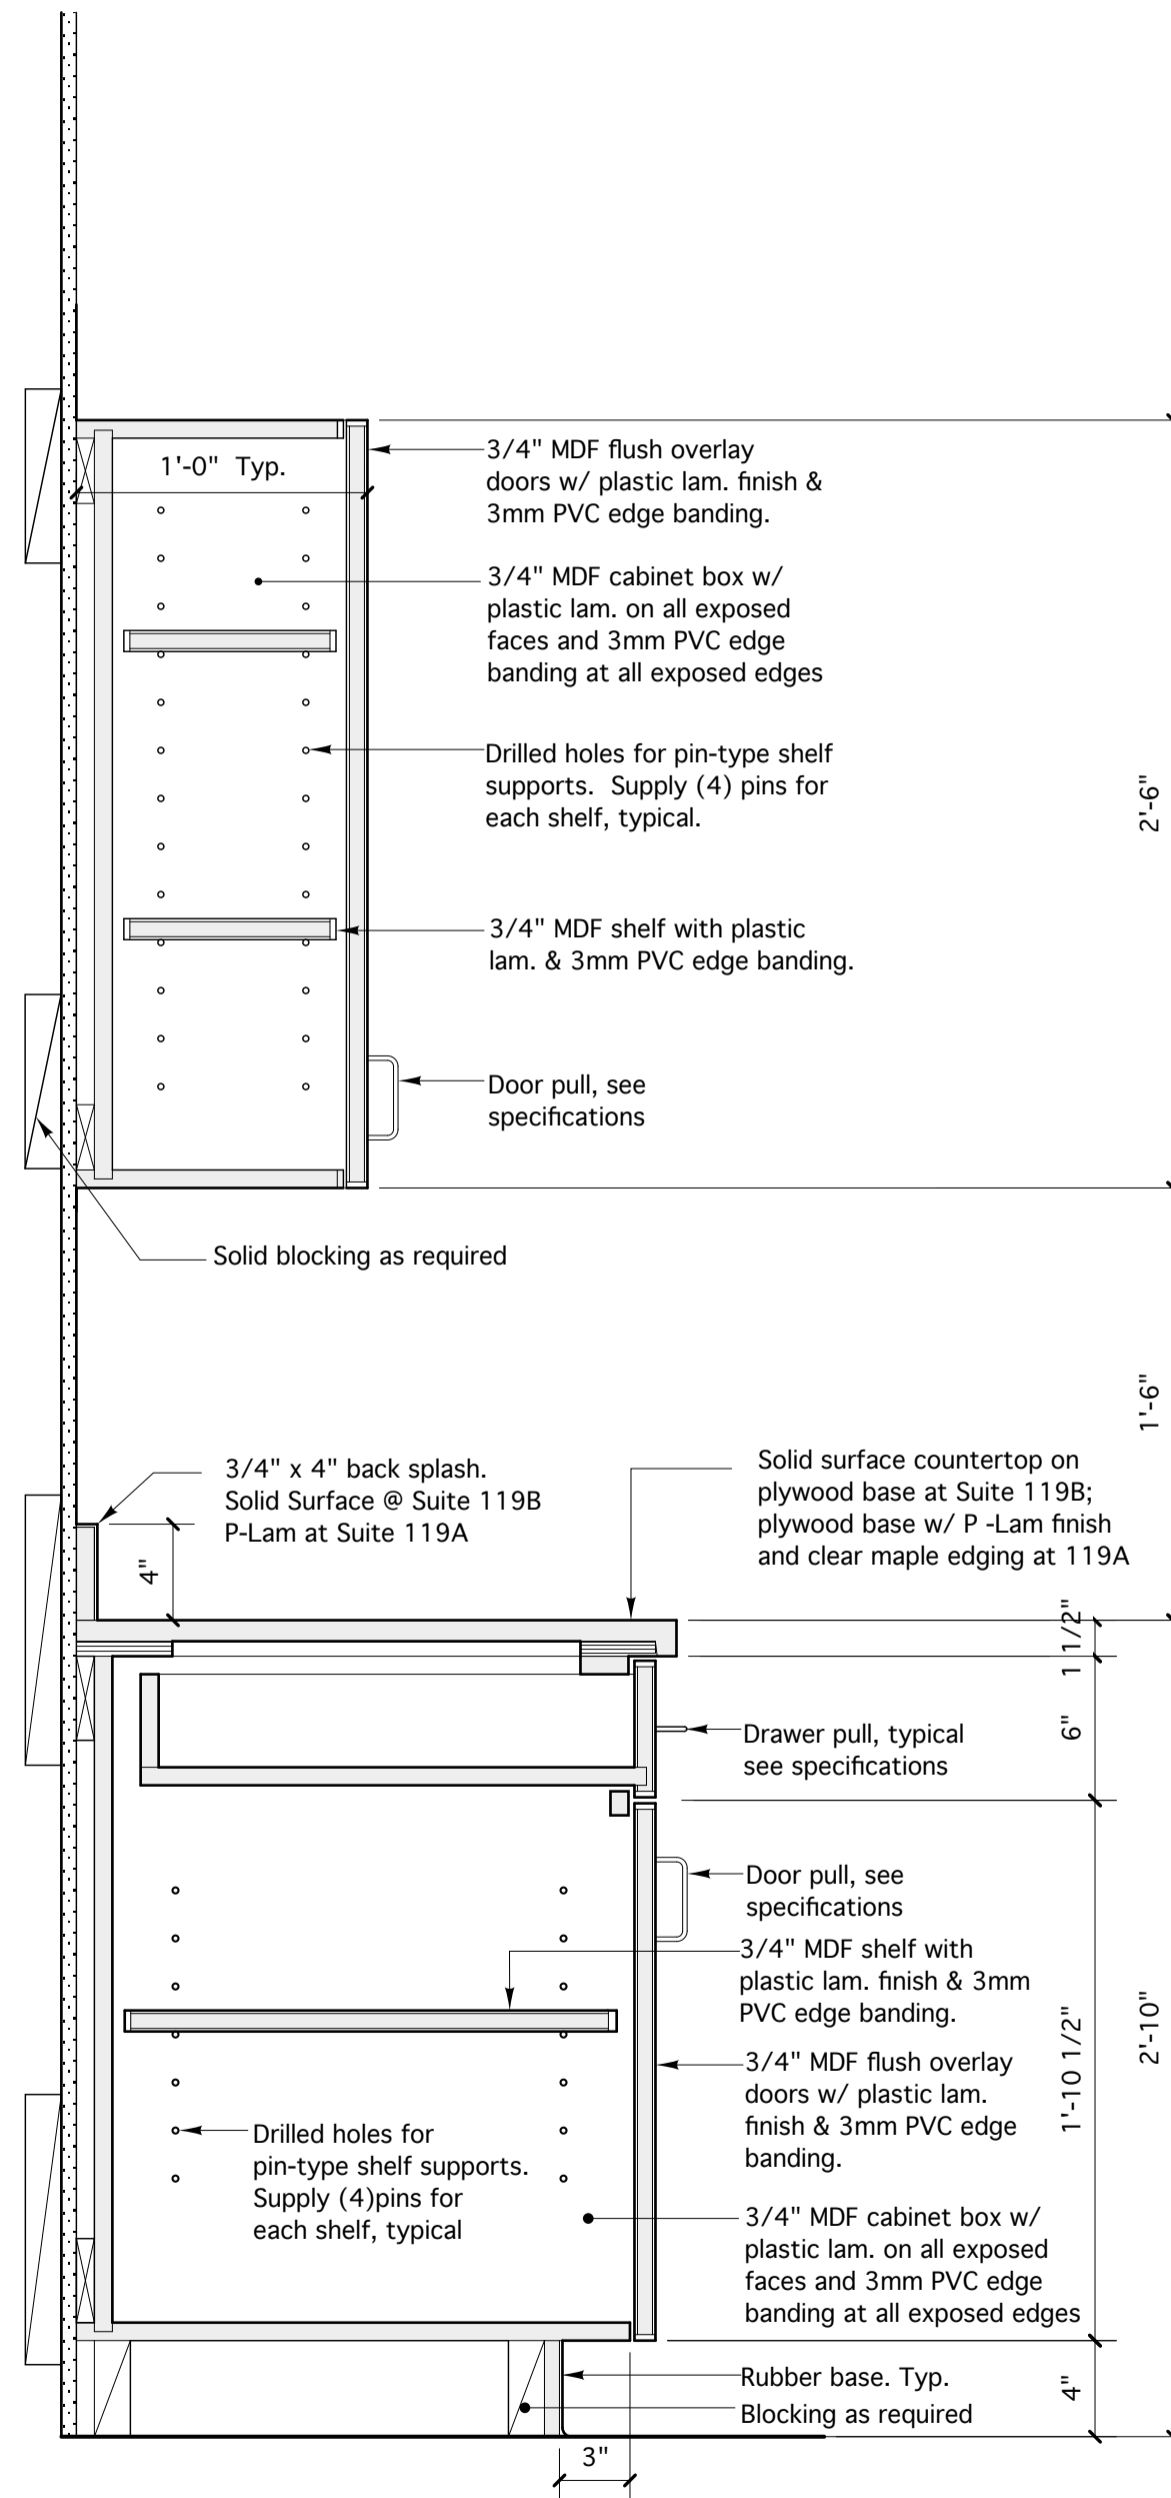

KITCHEN - Counter Section Detail

1 1/2" = 1'-0"

QUEST & CASEY PRENTICE
Tenant Fit Ups

Merrill's Wharf
252/254 Commercial St.
Portland, Maine

REVISIONS

PERMIT DOCUMENTS
MARCH 18, 2014

Millwork Details

Scale: As Noted