

Page 7 - Hood Specs 254 Commercial St.

HOOD INFORMATION - Job#1912251

HOOD NO.	TAG	MODEL	LENGTH	MAX. COOKING TEMP.	EXHAUST PLENUM RISERS(S)			TOTAL SUPPLY CFM	HOOD CONSTRUCTION	HOOD CONFIG. END TO END	ROW
					QTY	WIDTH	LENG. DIA.				
1		5424 ND-2-PSP-F	12' 0.00"	600 Deg	4	10'	13'	1410	430 SS	ALDNE	ALDNE
					4	20'	13'	2256	Where Exposed		

HOOD INFORMATION


HOOD NO.	TAG	TYPE	FILTER(S)	QTY	HEIGHT	LENGTH	QTY	TYPE	LOCATION	FIRE SYSTEM		UTILITY CABINET(S)		FIRE SYSTEM PIPING	HOOD HANGING PIPING	HOOD WEIGHT
										TYPE	SIZE	ELECTRICAL MODEL #	SWITCHES QUANTITY			
1		Captrate Solo Filter		4	20"	16"	4	Screw In Compact	Right			SC-ENS1111	1 Light	NO	886	LBS

HOOD OPTIONS

HOOD NO.	TAG	FIELD WRAPPER	18.00" High	FRONT, LEFT, RIGHT	OPTION
		BACKSPASH	8.00" High X 156.00" Long	430 SS	
		RIGHT VERTICAL END PANEL	27" Top Width, 21" Bottom Width,	80" High Insulated 430 SS	
		LEFT VERTICAL END PANEL	27" Top Width, 21" Bottom Width,	80" High Insulated 430 SS	

PERFORATED SUPPLY PLENUM(S)

HOOD NO.	TAG	POS.	LENGTH	WIDTH	HEIGHT	TYPE	WIDTH	LENG.	DIA.	CFM	S.P.
1		Front	156'	16'	6'	MUA	12"	28"	752	0.212'	
						MUA	12"	28"	752	0.212'	
						MUA	12"	28"	752	0.212'	

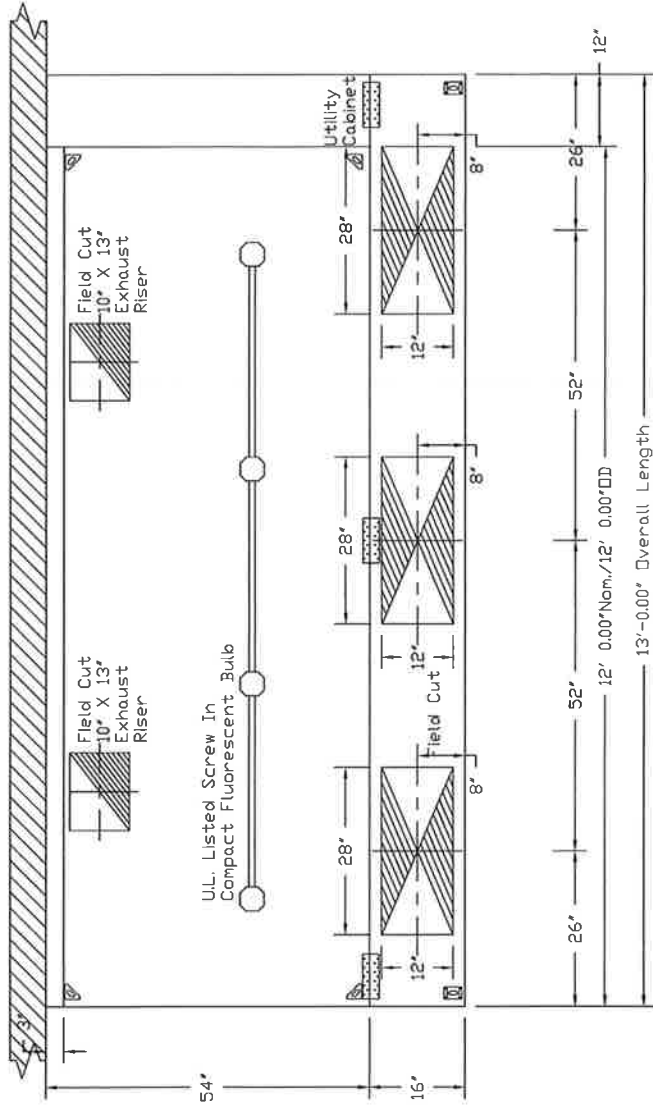

PLAN VIEW - Hood #1

12' 0.00" LONG 5424ND-2-PSP-F

NOTE: Additional hanging angles provided for hoods 12' and longer.

CUSTOMER APPROVAL TO MANUFACTURE:

Approved as Noted

Approved with NO Exception Taken

Revise and Resubmit

SIGNATURE _____ Date _____

Your Title _____



JOB	Commercial St - Portland, ME (heated) r1
LOCATION	Lewiston, ME
DATE	11/14/2013
DWG #	1
REV.	SCALE 3/8" = 1'-0"
JOB #	1912251
DRAWN BY	BFC-21