



**SECTION A-A**

1/4"=1'-0"

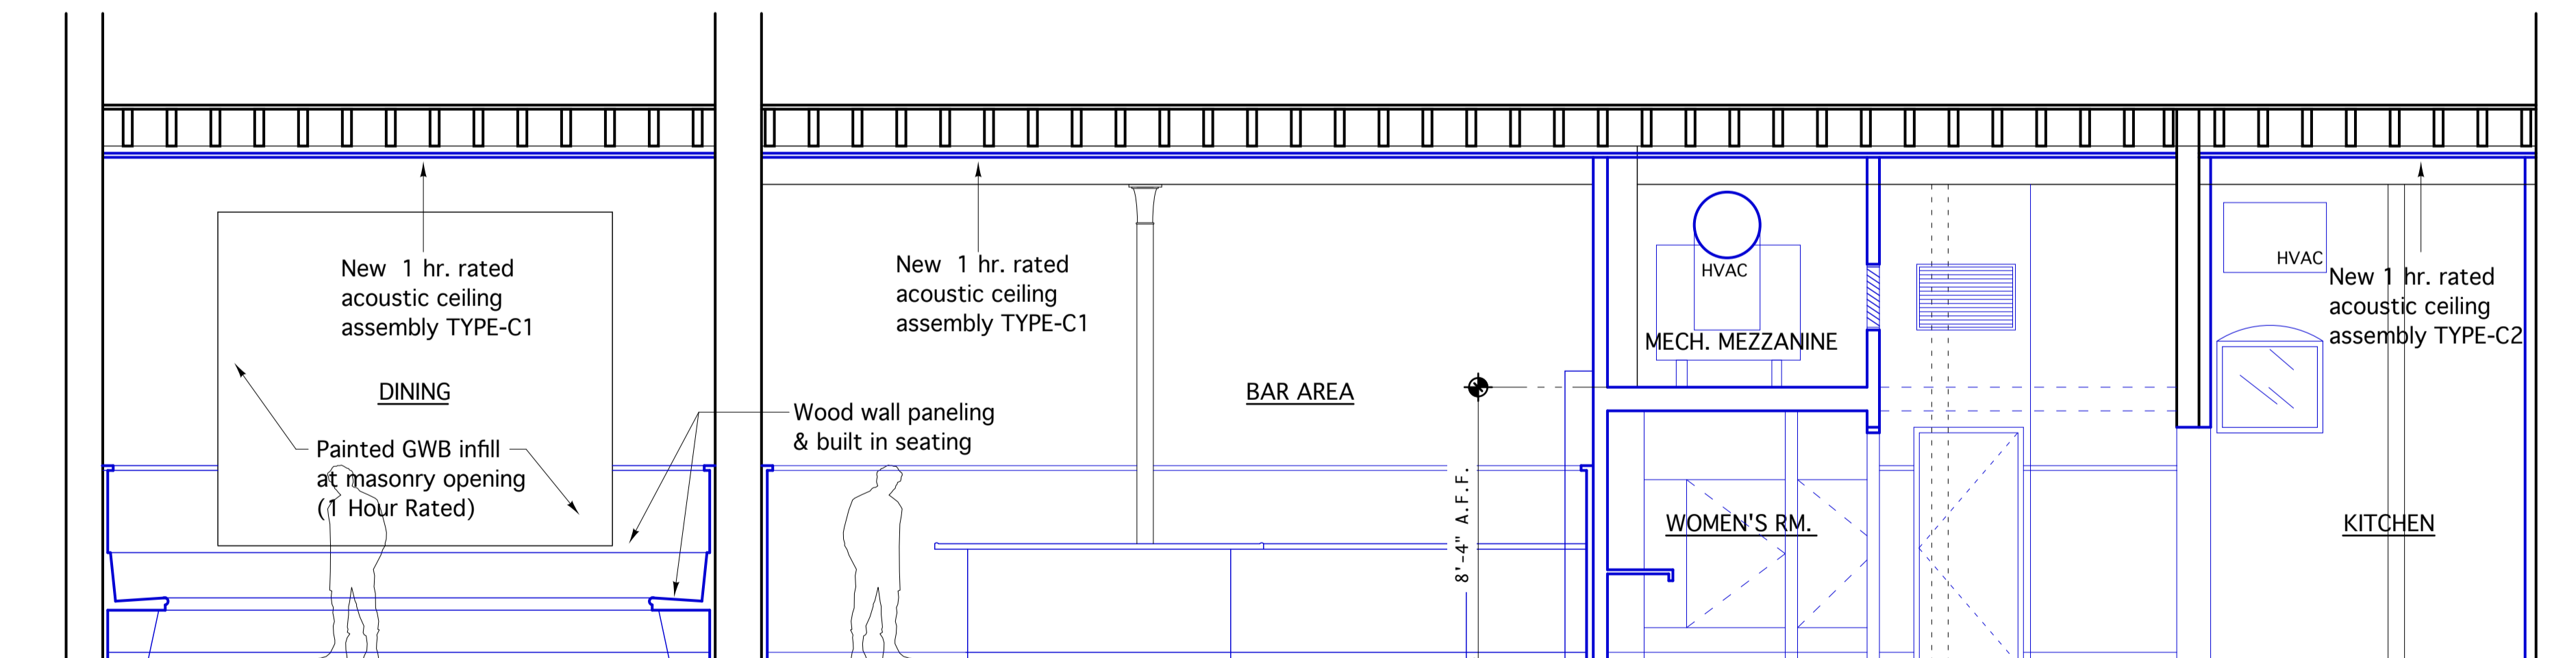

**SECTION B-B**

1/4"=1'-0"

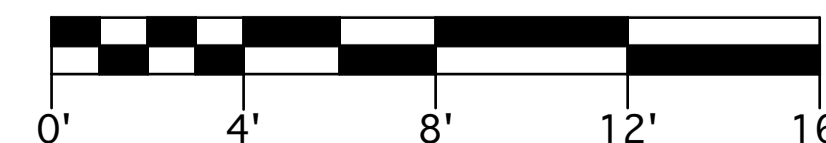

**WSA**  
**WINTON SCOTT ARCHITECTS**  
 5 Milk Street  
 Portland, Maine 04101  
 207 774 4811  
 www.wintonscott.com



*Winton Scott*

**KING'S HEAD  
 Tenant Fit Up**

Merrill's Wharf  
 Portland, Maine

REVISIONS  
 5/9/13  
 6/8/13

PERMIT DOCUMENTS  
 JUNE 8, 2013

Sections

Scale: As Noted