

MERRILL'S WHARF
First & Second Floor Fit Up Project
 254 Commercial Street, Portland, Maine

Winton Scott Architects
 5 Milk St. Portland, ME 04101
 207.774.6680 | wintonscott.com

Mechanical Systems Engineers
 Royal River Center #10
 10 Forest Falls Dr., Yarmouth, ME 04096
 207.846.1441 |


Bartlett Design
 942 Washington St., Bath, ME 04530
 207.443.5447 | bartlettdesigninc@comcast.net>

SCALE: AS NOTED

FLOOR AND CEILING PLANS
BATHROOM PLANS
ELEVATIONS

A2.2


December 30, 2011

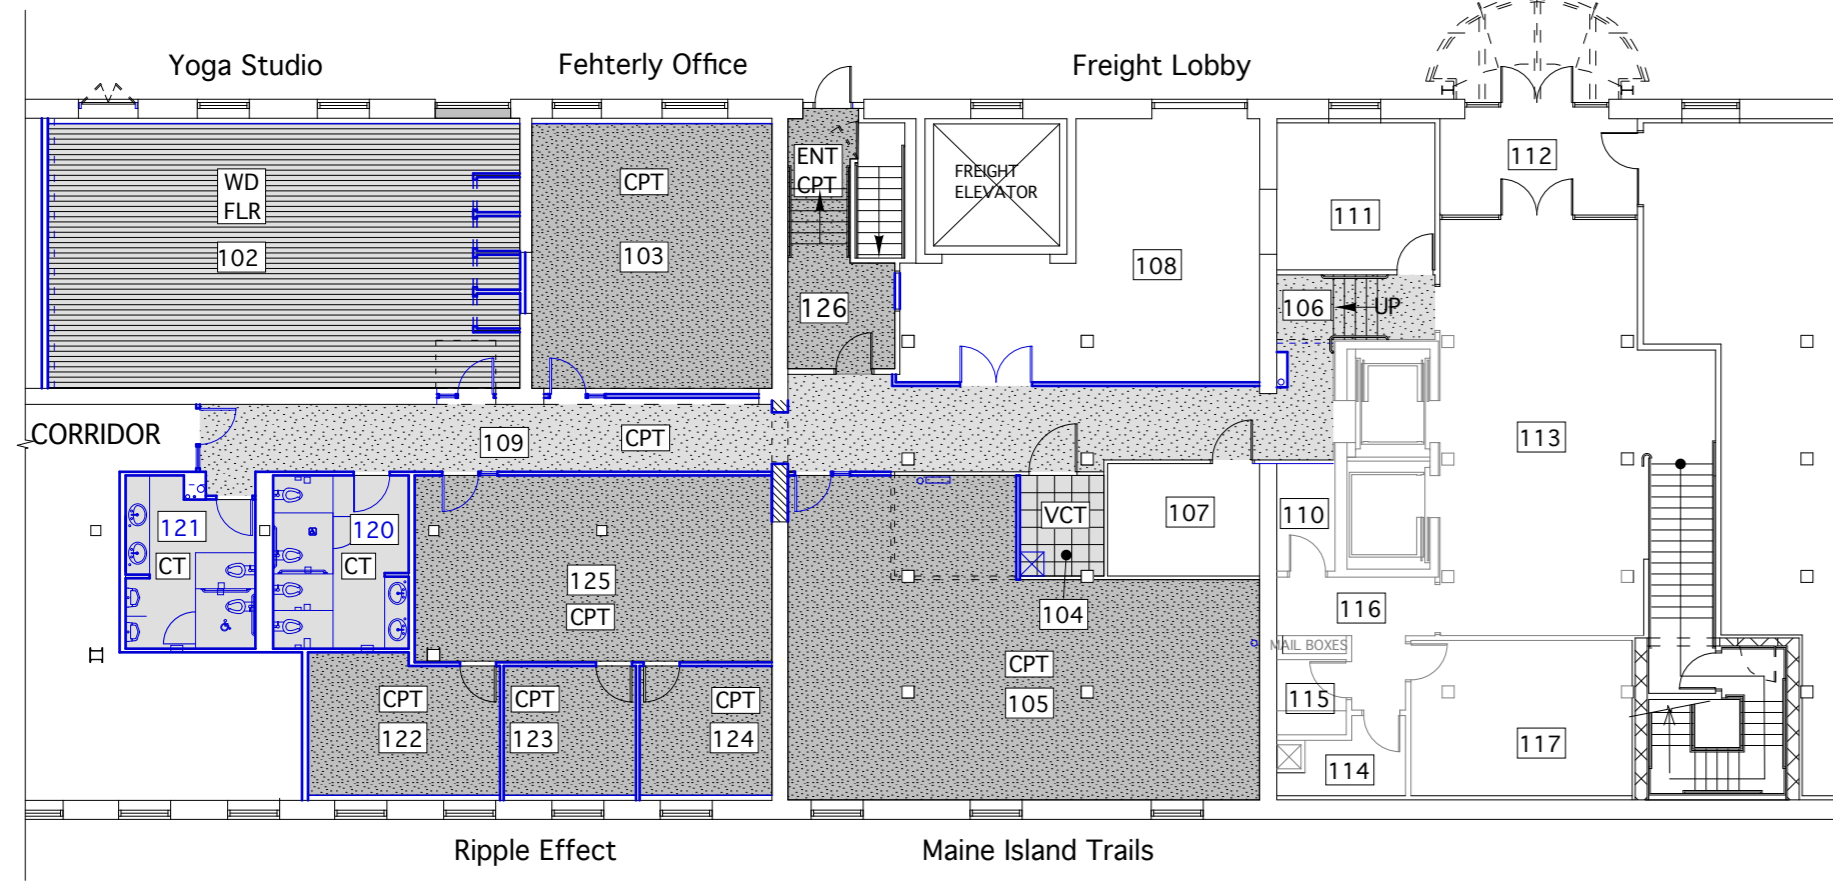

FIRST FLOOR FLOORING FINISHES PLAN

1/16" = 1'-0"


NOTE: Do Not provide base at flooring abutting exposed brick walls

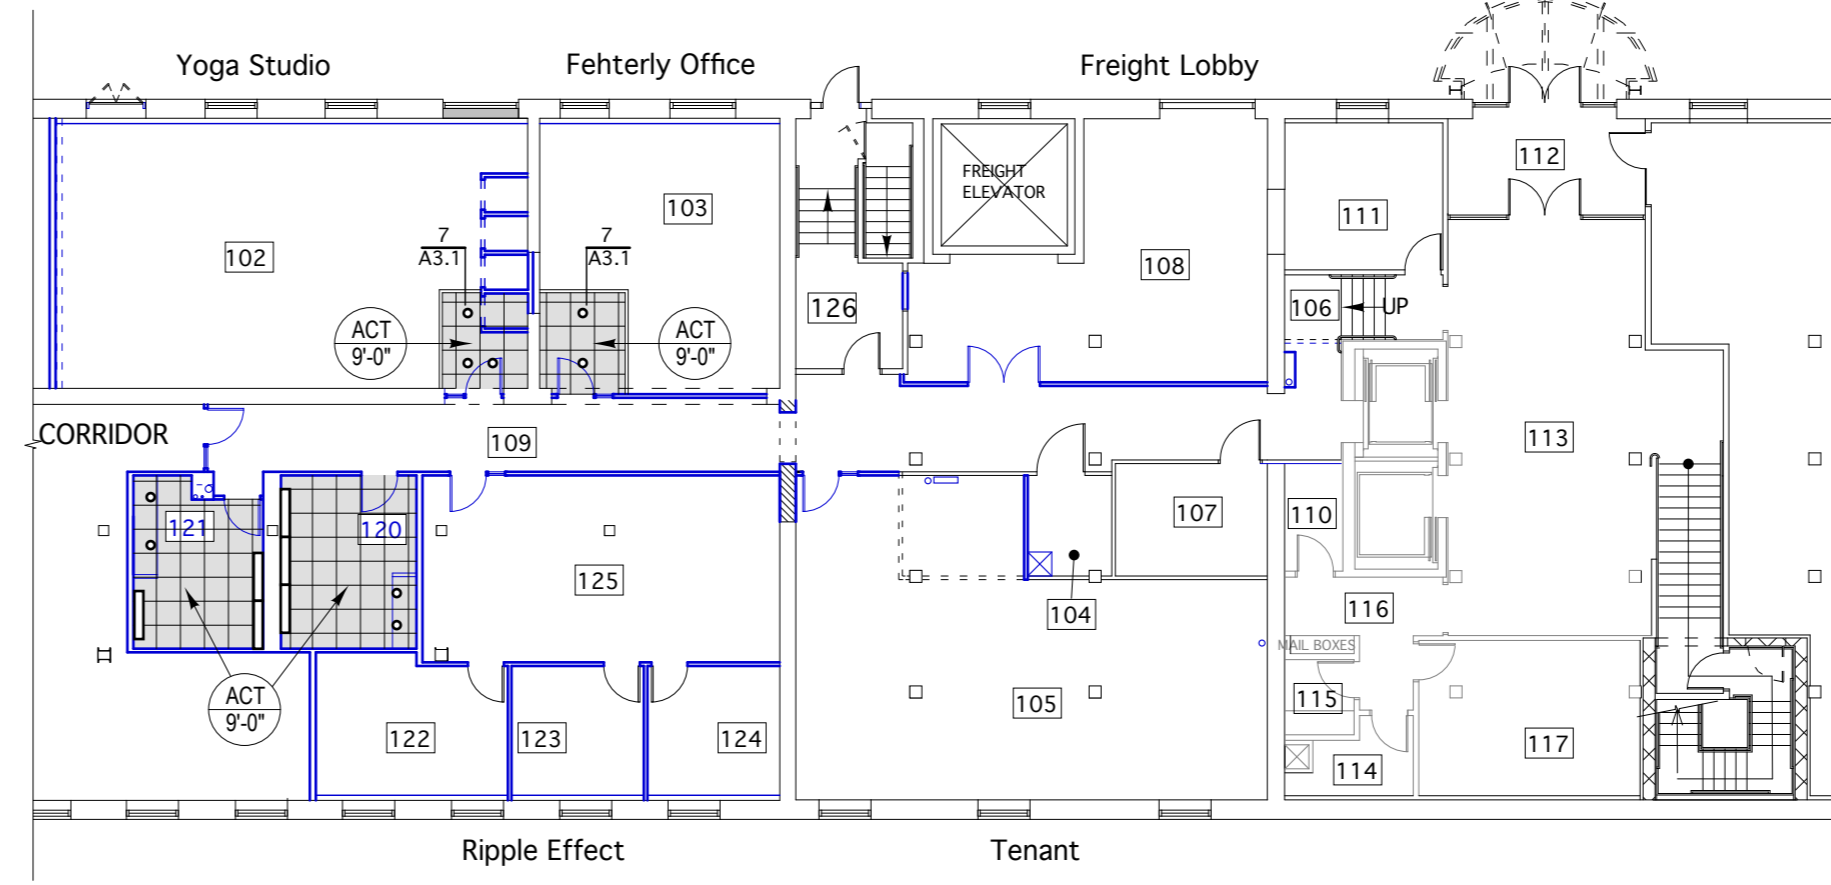

FIRST FLOOR CEILING FINISHES PLAN


1/16" = 1'-0"

NOTE: CEILING PLANS SHOW LIGHT FIXTURES AT ACT CEILINGS ONLY. SEE ELECTRICAL LIGHTING FOR COMPLETE EXTENT OF LIGHTING

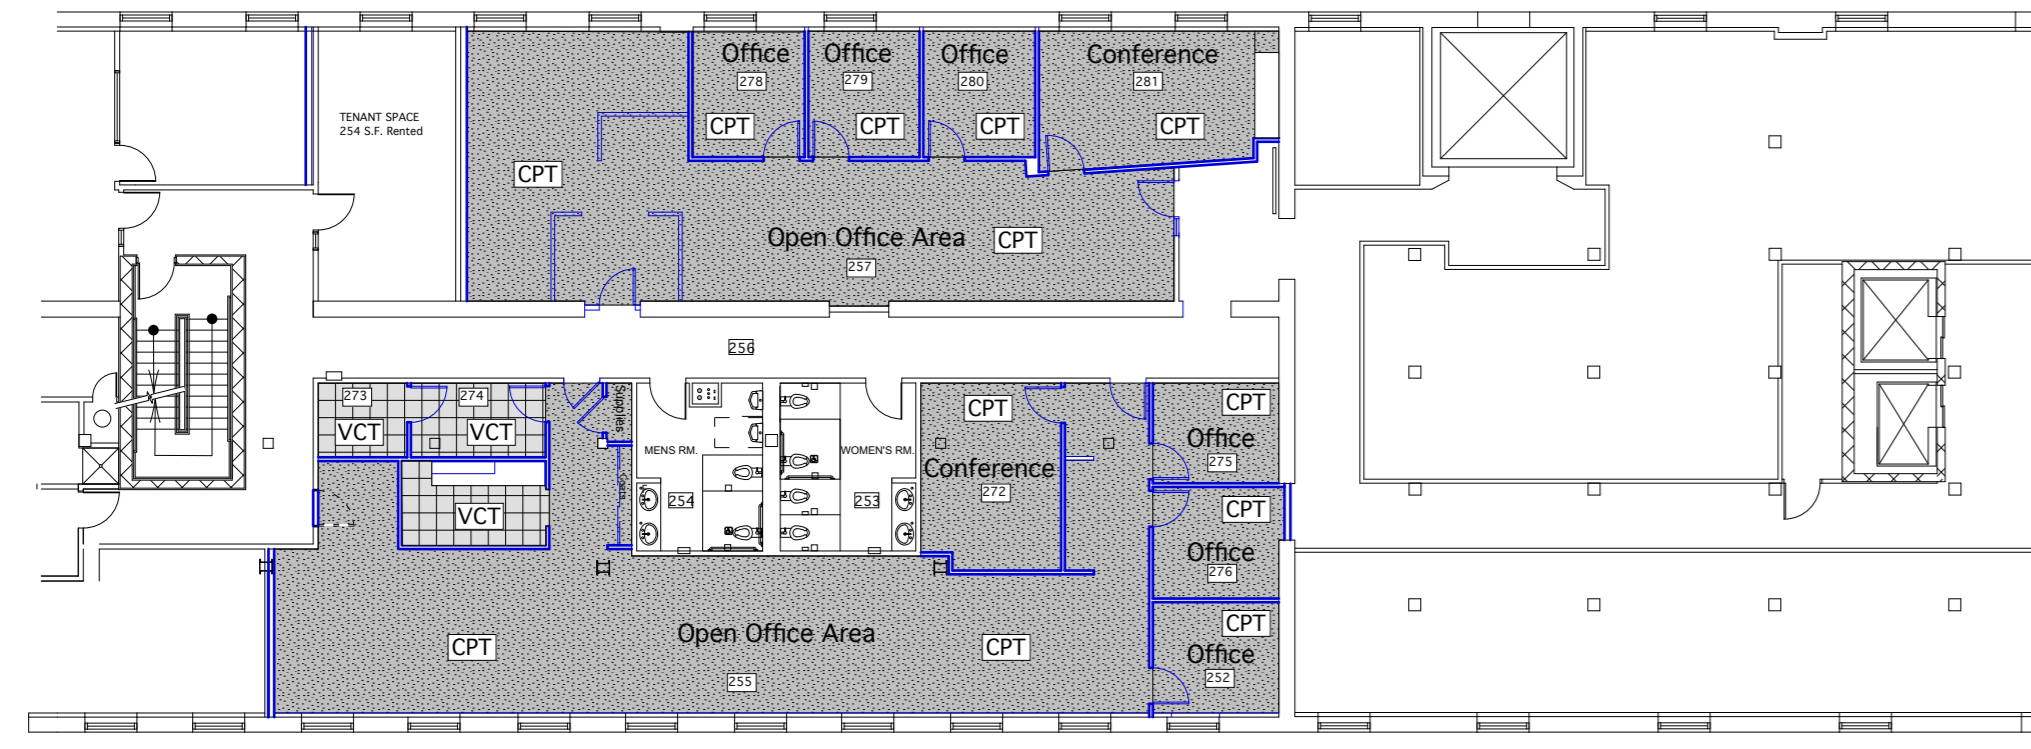

SECOND FLOOR FLOORING FINISHES PLAN

1/16" = 1'-0"

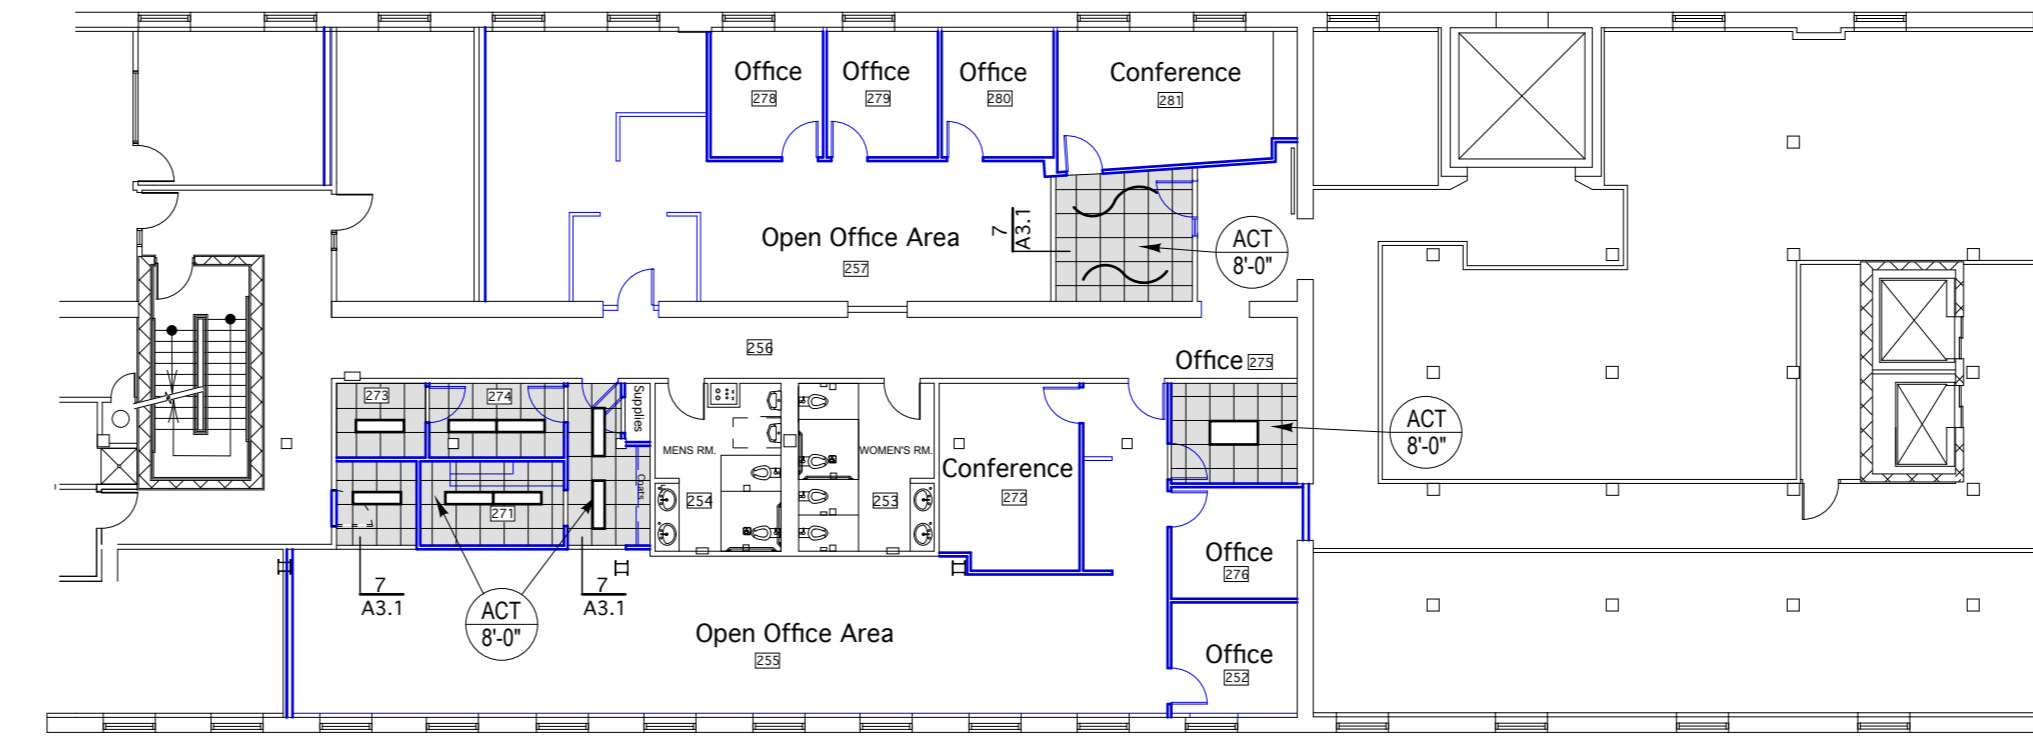

SECOND FLOOR CEILING FINISHES PLAN

1/16" = 1'-0"


FLOORING TYPES LEGEND

CPT Carpet Flooring - TBD	WD FLR Pre-finished Maple flooring
ENT. CPT Entrance Carpet Flooring - TBD	CT Ceramic Tile Flooring - TBD
VCT Composite Vinyl Tile Flooring - TBD	


All GWB walls to receive vinyl bas
 Yoga Room wall base TBD
 All Brick wall receive no base

CEILING TYPES LEGEND


ACT 9'-0"	2x2 Acoustical Ceiling Tile at 9'-0" AFF
------------------	--

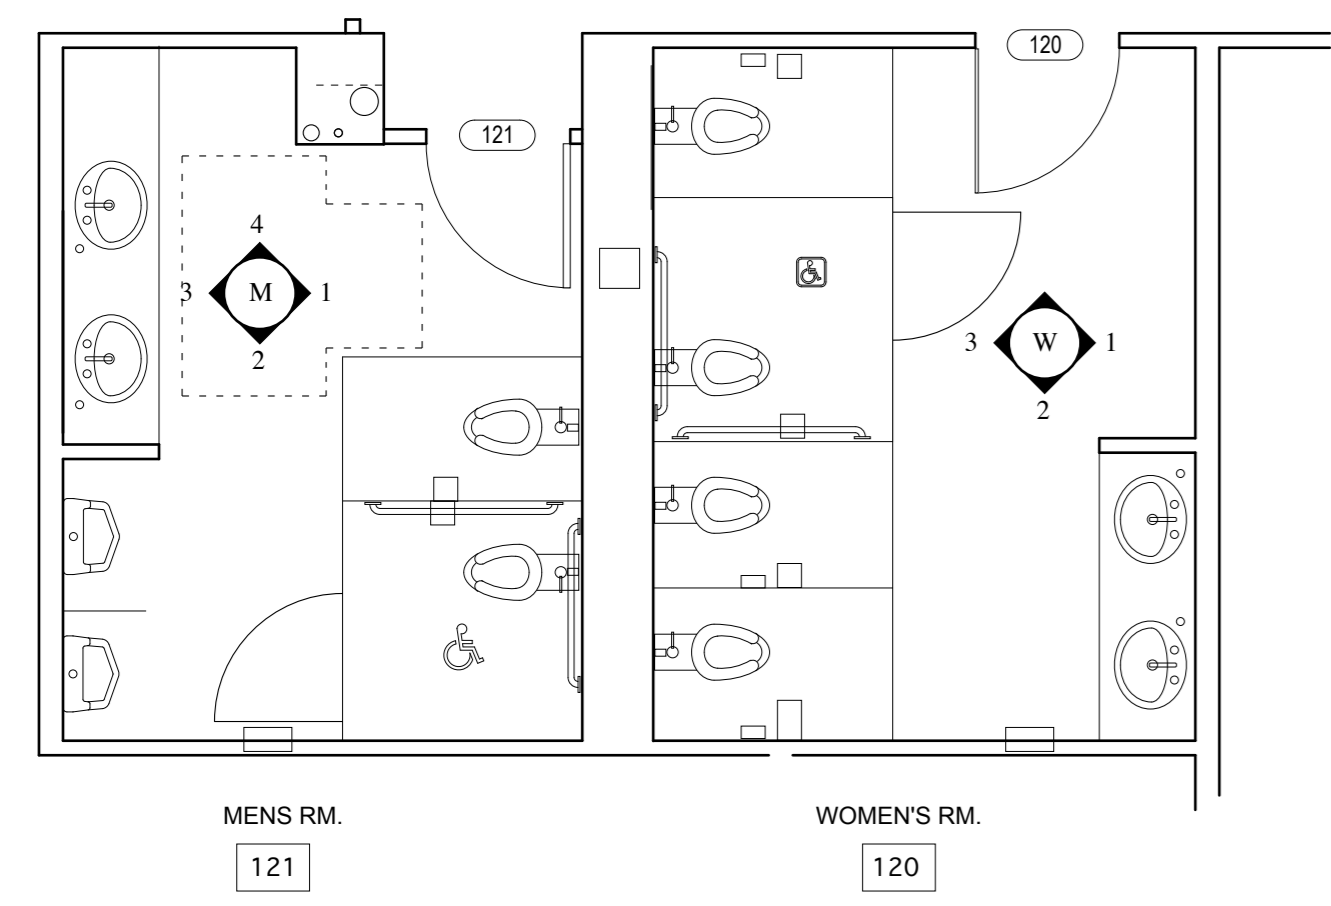

BATHROOM PLANS

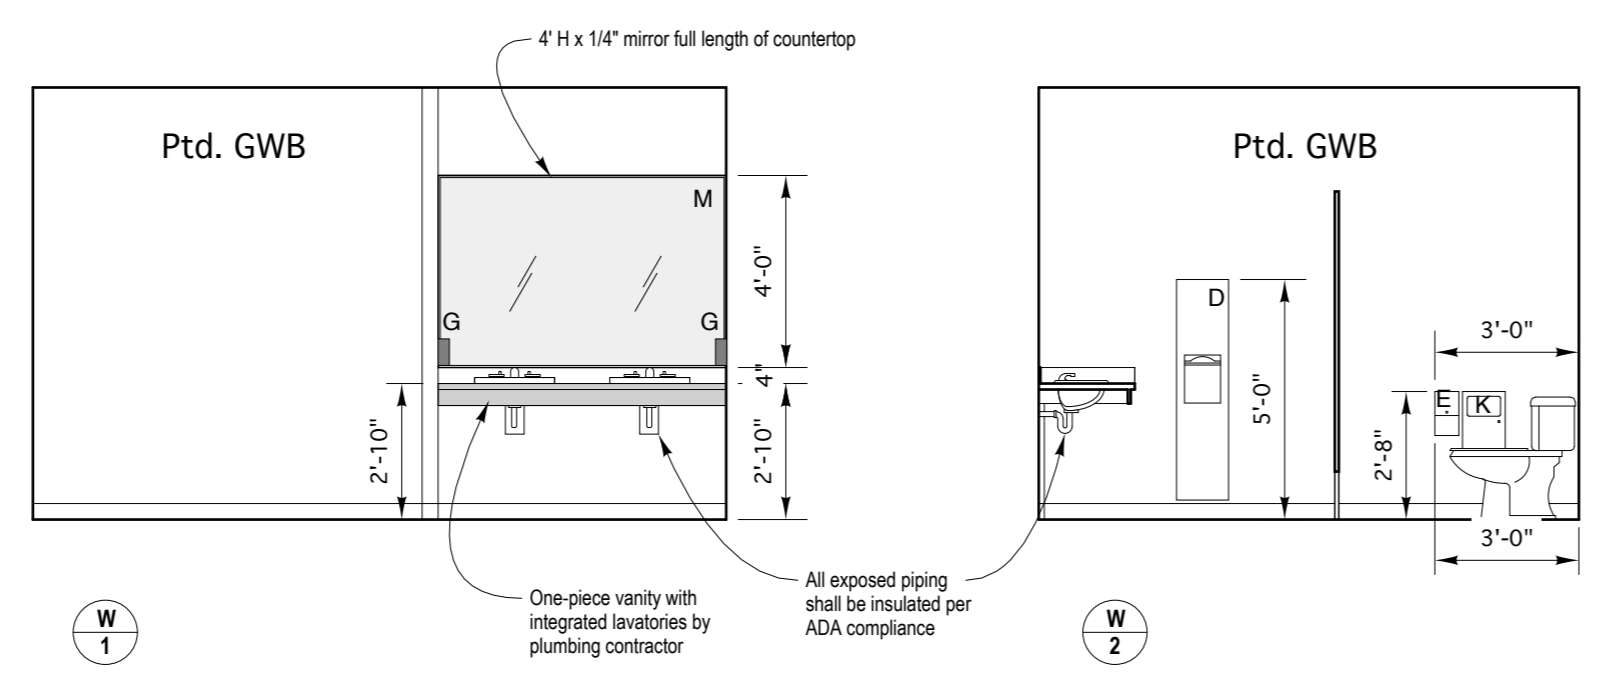

ROOM 120 ELEVATIONS

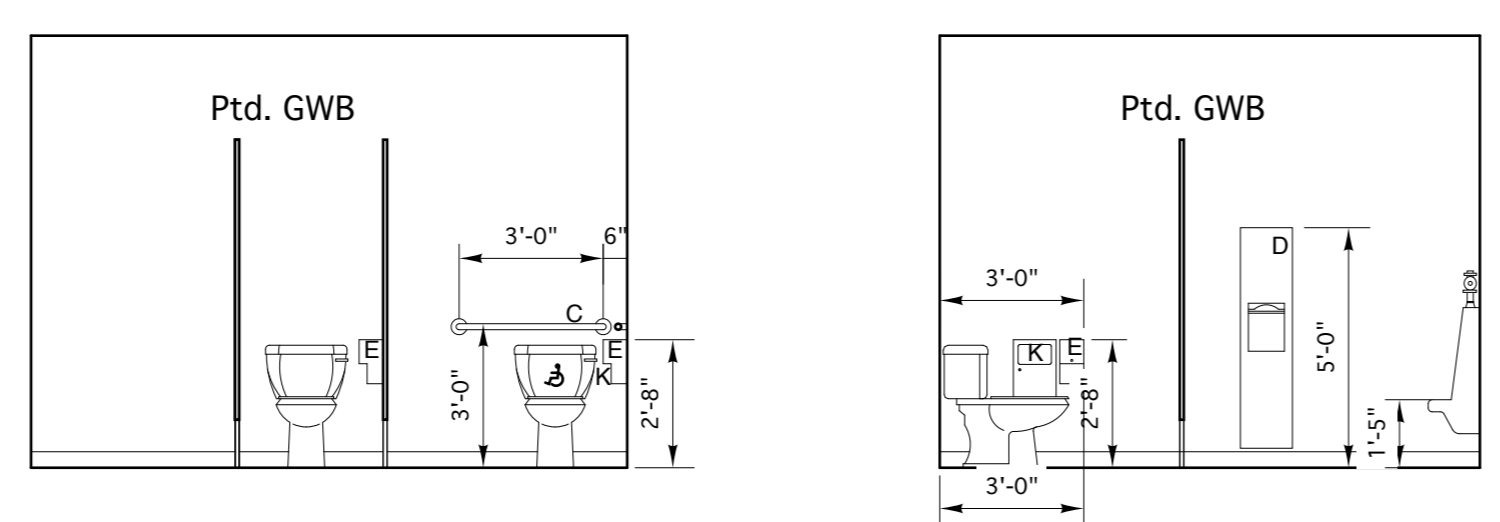

ROOM 121 ELEVATIONS

- GENERAL NOTES**
- 1 Provide solid blocking behind all wall mounted accessories.
 - 2 Refer to specifications and details for hardware descriptions.
 - 3 Dimensions are to face of finished wall, face of toilet partition, and edge of fixture/ accessory unless indicated otherwise. Contact architect if discrepancies are found.
 - 4 Insulate all exposed pipes at sinks per ADA requirements, typical.

LEGEND

A.....	Frameless mirror w/ beveled edges
B.....	42" grab bar
C.....	36" grab bar
D.....	Semi-recessed mounted paper towel dispenser/ waste receptacle
E.....	Surface mounted toilet paper dispenser
G.....	Surface mounted soap dispenser
K.....	Surface mounted sanitary napkin disposal
L.....	Not Used
M.....	XX" x 48" framed mirror
N.....	Coak hook