




3/16" = 1'-0"

Bartlett Design

T. 207.443.5447 F. 207.443.5560 bartdes@blazenetme.net



780 Broadway South Portland, ME 04106 T. 207.767.7300 sblaise@blaisece.com

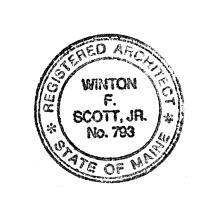

BUILDING SECTION B-B @ North Section of Building

217 Commercial Street, Suite 200 Portland, ME 04101 T. 207.772.1552 F. 207.0712


Carroll Associates

Landscape Architects

Mechanical Systems Engineers

Royal River Center, Unit #10 10 Forest Falls Drive, Yarmouth, ME 04096 T. 207.846.1441 F. 207.846.1443

942 Washington Street Bath, ME 04530

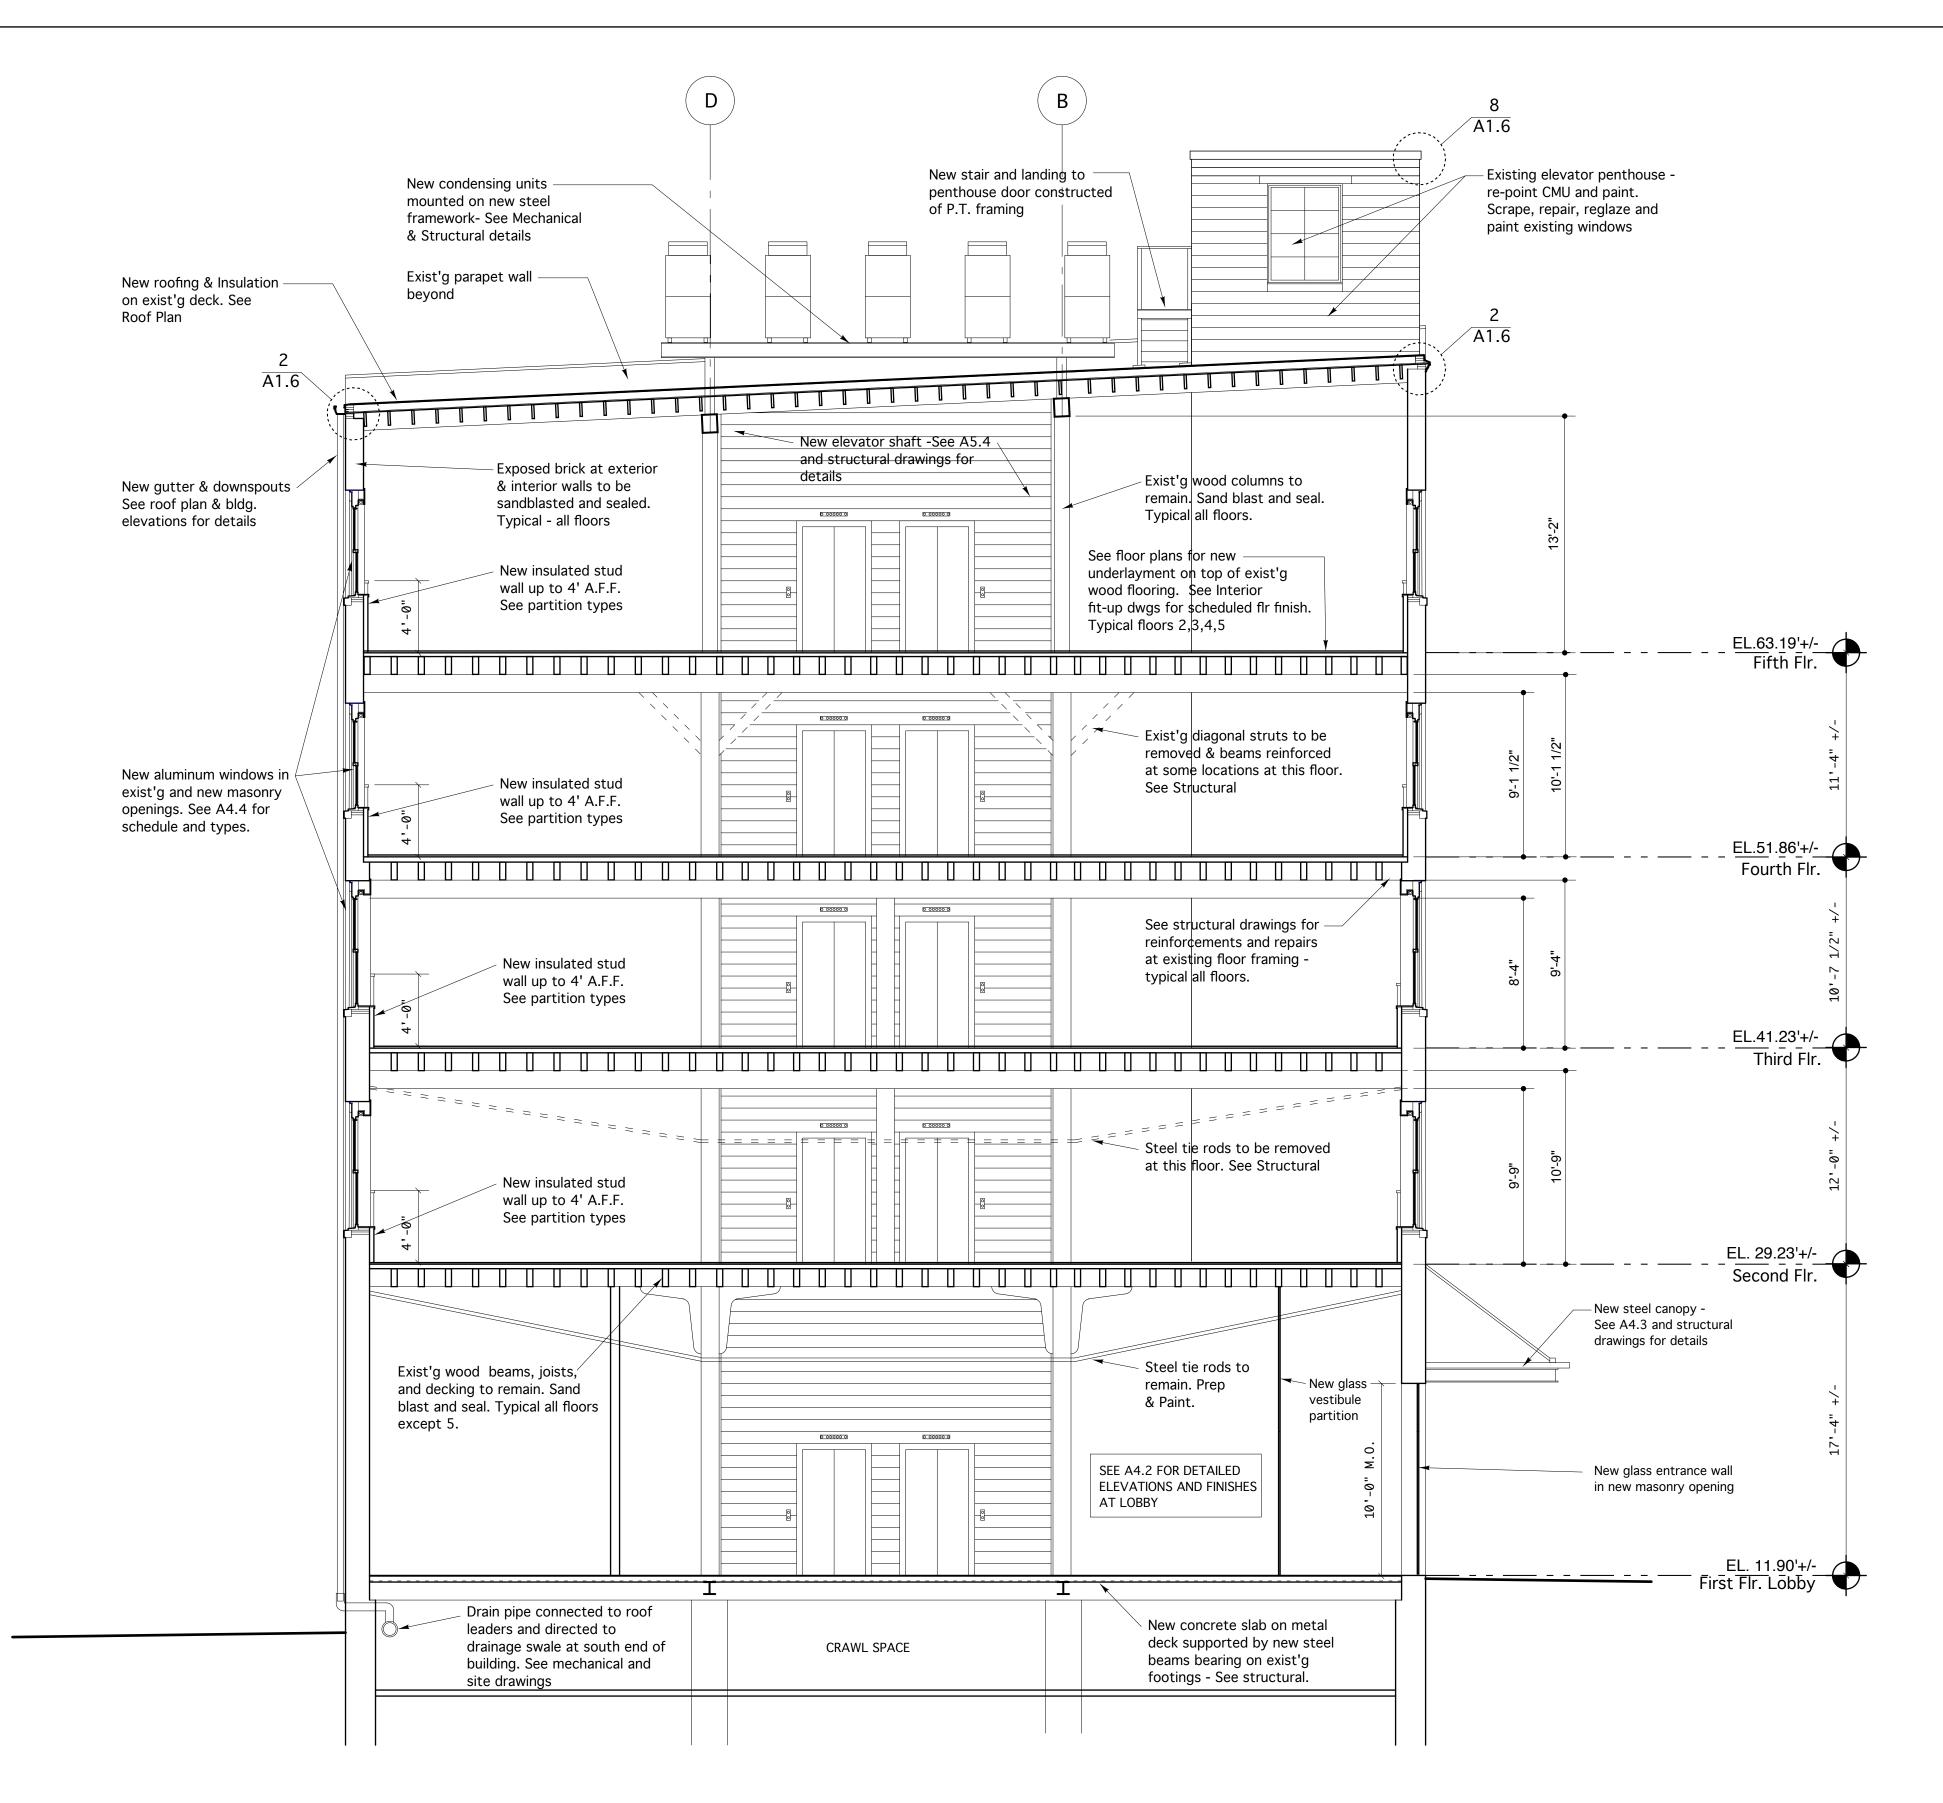

BUILDING SECTION A-A @ South Section of Building 3/16" = 1'-0"

	REV #	DATE	DESCRIPTION	
				Renovations To
				CUMBE


Winton Scott Architects, PA

5 Milk Street, Portland, ME 04101 207.774.4811 www.wintonscott.com

Becker Structural Engineers, Inc.

75 York Street, Portland, ME 04101 T. 207.879.1838 F. 207.879.1822 www.beckerstructural.com

ERLAND COLD STORAGE BUILDING Merrill's Wharf, Portland, Maine BUILDING SECTIONS

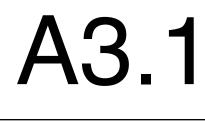

9. 23. 2010