


PLANT SCHEDULE


QTY.	SYM.	BOTANICAL NAME	COMMON NAME	SIZE	REMARKS
6	CC	CRATAEGUS CRUSGALLI INERMIS	COCKSPUR THORNLESS HAWTHORN	2-2.5" CAL.	B&B
1	BN	BETULA NIGRA 'HERITAGE'	HERITAGE RIVER BIRCH	12-14"	CLUMP FORM
3	QP	QUERCUS PALUSTRIS 'GREEN PILLAR'	FASTIGIATE PIN OAK	3" CAL.	B&B
18	IS	IRIS ENSATA	JAPANESE IRIS	2 GAL.	CONT
6	IV1	ILEX VERTICILLATA 'WINTER RED'	WINTER RED WINTERBERRY	24-30"	CONT
2	IV2	ILEX VERTICILLATA 'JIM DANDY'	JIM DANDY WINTERBERRY	24-30"	CONT
14	MG	MYRICA GALE	SWEETGALE	1 GAL.	CONT
36	PH	PHILARIS ARUNDINACEA VAR. PICTA	RIBBON GRASS	2 GAL.	CONT

- PLANTING NOTES**
- CONTRACTOR SHALL SUPPLY PLANTS IN QUANTITIES SUFFICIENT TO COMPLETE THE WORK SHOWN ON THE PLAN. ANY DISCREPANCY BETWEEN THE QUANTITIES SHOWN IN THE PLANT SCHEDULE AND THOSE REQUIRED ON THE PLAN SHALL ENTITLED THE CONTRACTOR TO ADDITIONAL REMUNERATION.
 - ALL PLANT MATERIAL SHALL CONFORM TO THE SPECIFICATIONS OF THE AMERICAN STANDARDS FOR NURSERY STOCK, LATEST EDITION, AS SET FORTH BY THE AMERICAN NURSERYMAN'S ASSOCIATION.
 - ALL TREES SHALL BE LOCATED IN THE FIELD PER PLANS, AND APPROVED BY THE LANDSCAPE ARCHITECT PRIOR TO INSTALLATION.
 - NO PLANT MATERIAL SHALL BE INSTALLED UNTIL ALL EARTH WORK INCLUDING LOAMING AND FINISH GRADING HAS BEEN COMPLETED IN THE IMMEDIATE AREA.
 - PLANTING BEDS SHALL HAVE A MINIMUM OF 10" OF TOPSOIL. SEE PLANTING SPECIFICATIONS FOR SOIL ADMIXTURE.
 - ALL SHRUB BEDS AND TREE WELLS SHALL HAVE A MINIMUM OF 3" OF UNIFORMLY DISTRIBUTED, DARK, SHREDDED BARK MULCH. SHRUBS SHALL BE MULCHED AS CONTIGUOUS PLANTING BED.

- SOILS INFORMATION**
- SOILS CLASSIFICATION FROM CUMBERLAND COUNTY SOIL SURVEY, USDA, 1974.
 - SOILS ARE "CU", CUT AND FILL, DESCRIBED AS SANDY, CLAYEY, SILTY, COBBLY, AND GRAVELY SEDIMENT SEPARATELY OR IN VARIOUS COMBINATIONS.

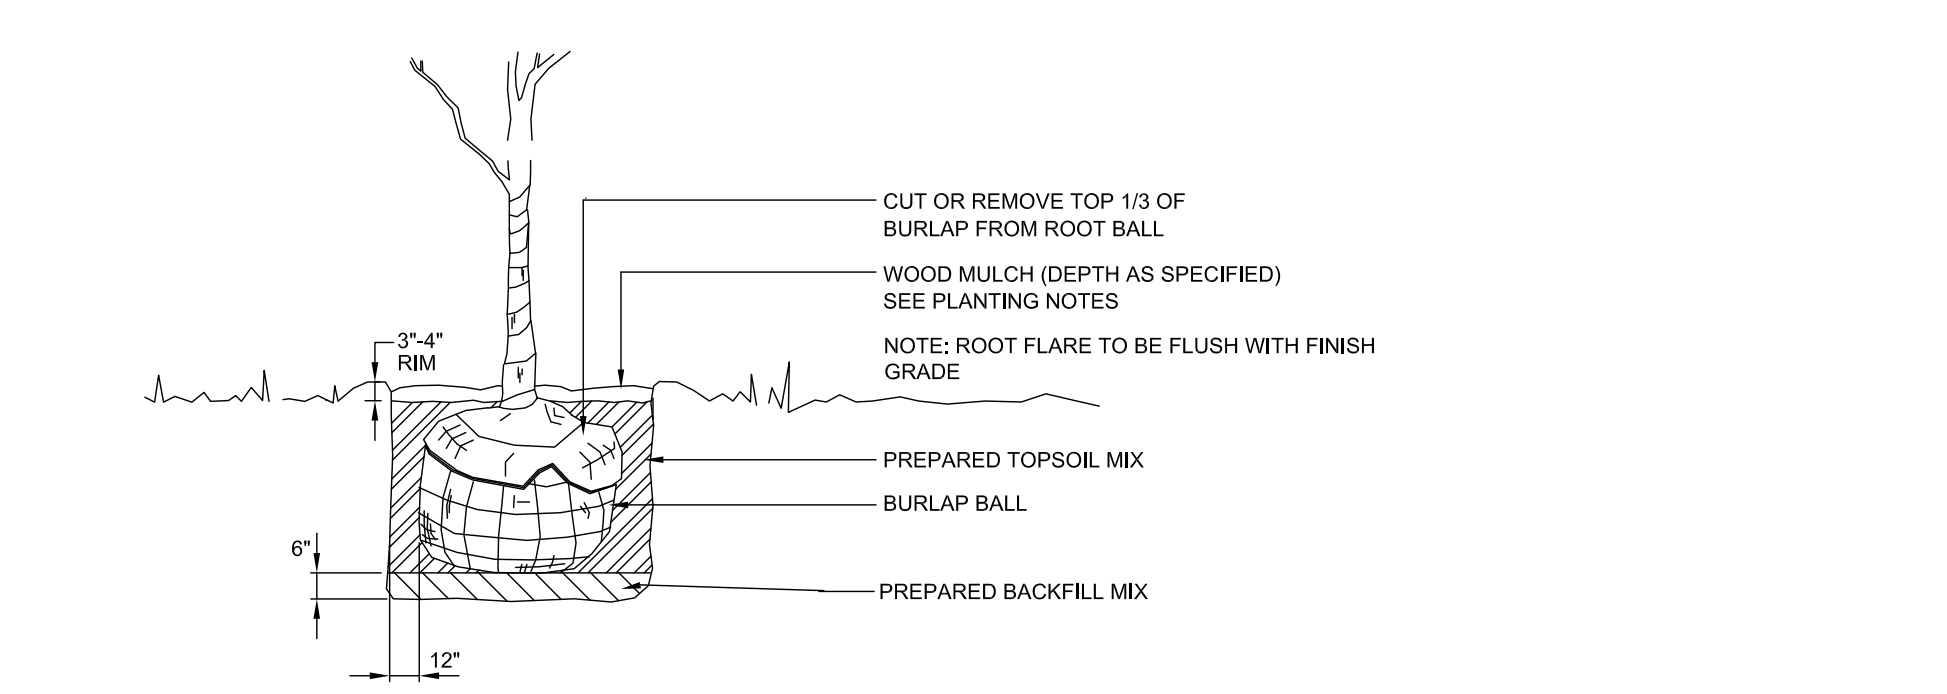


1 TREE PLANTING DETAIL
NOT TO SCALE

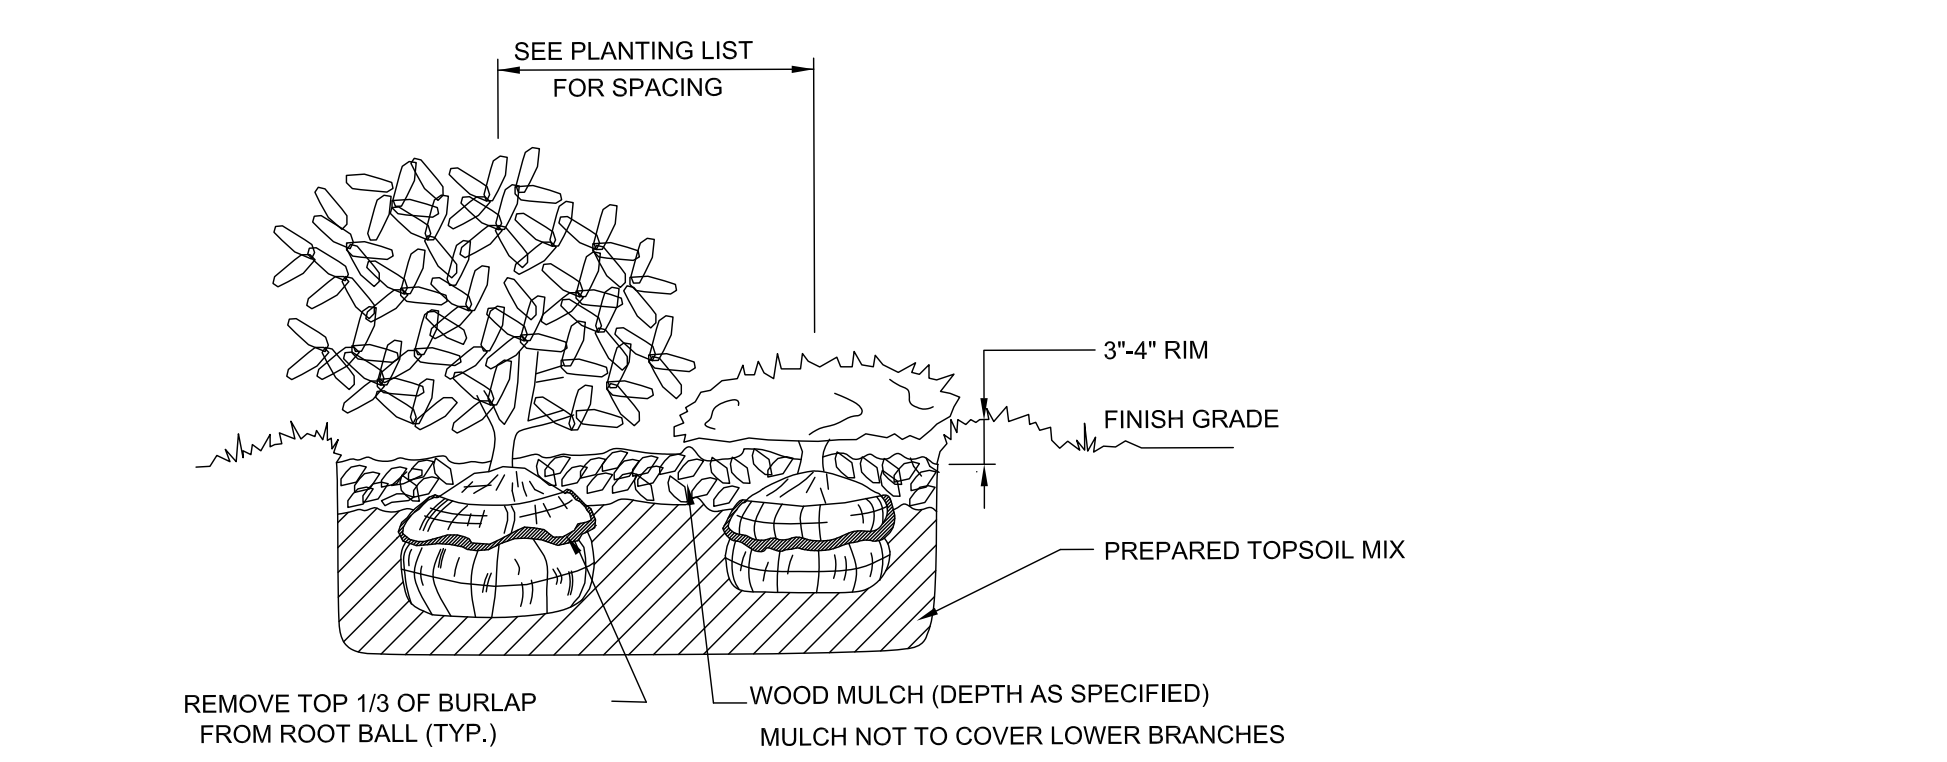

2 SHRUB PLANTING DETAIL
NOT TO SCALE

**PERMIT SET
NOT FOR CONSTRUCTION**

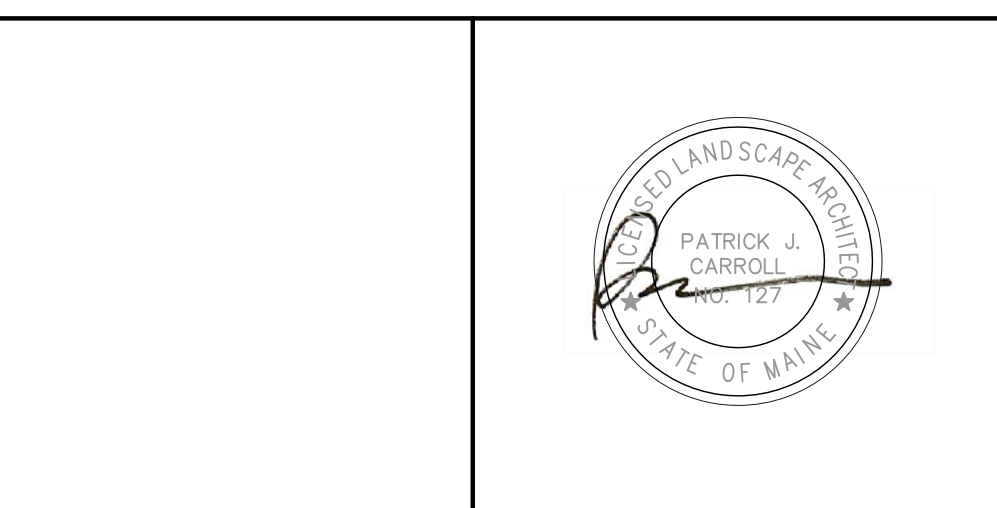

Blais Civil Engineers, PA
780 Broadway
South Portland, ME 04106
T. 207.767.7300
sblaise@blaisece.com

Bartlett Design
942 Washington Street
T. 207.443.5447 F. 207.443.5560
bartdes@blazenetme.net

Mechanical Systems Engineers
Royal River Center, Unit #10
10 Forest Falls Drive, Yarmouth, ME 04101
T. 207.646.1441 F. 207.846.1443

Carroll Associates Landscape Architects
217 Commercial Street, Suite 200
Portland, ME 04101
T. 207.772.1552 F. 207.0712

Becker Structural Engineers, Inc.
75 York Street, Portland, ME 04101
T. 207.879.1839 F. 207.879.1822
www.beckerstructural.com

Winton Scott Architects, PA
5 Milk Street, Portland, ME 04101
207.774.4811 www.wintonscott.com

REV #	DATE	DESCRIPTION

Renovations To:
CUMBERLAND COLD STORAGE BUILDING
Merrill's Wharf, Portland, Maine

LANDSCAPE PLAN
L-4.1
9.23.2010