




**1 WALL TYPE \* 1\*, 2\"/>**

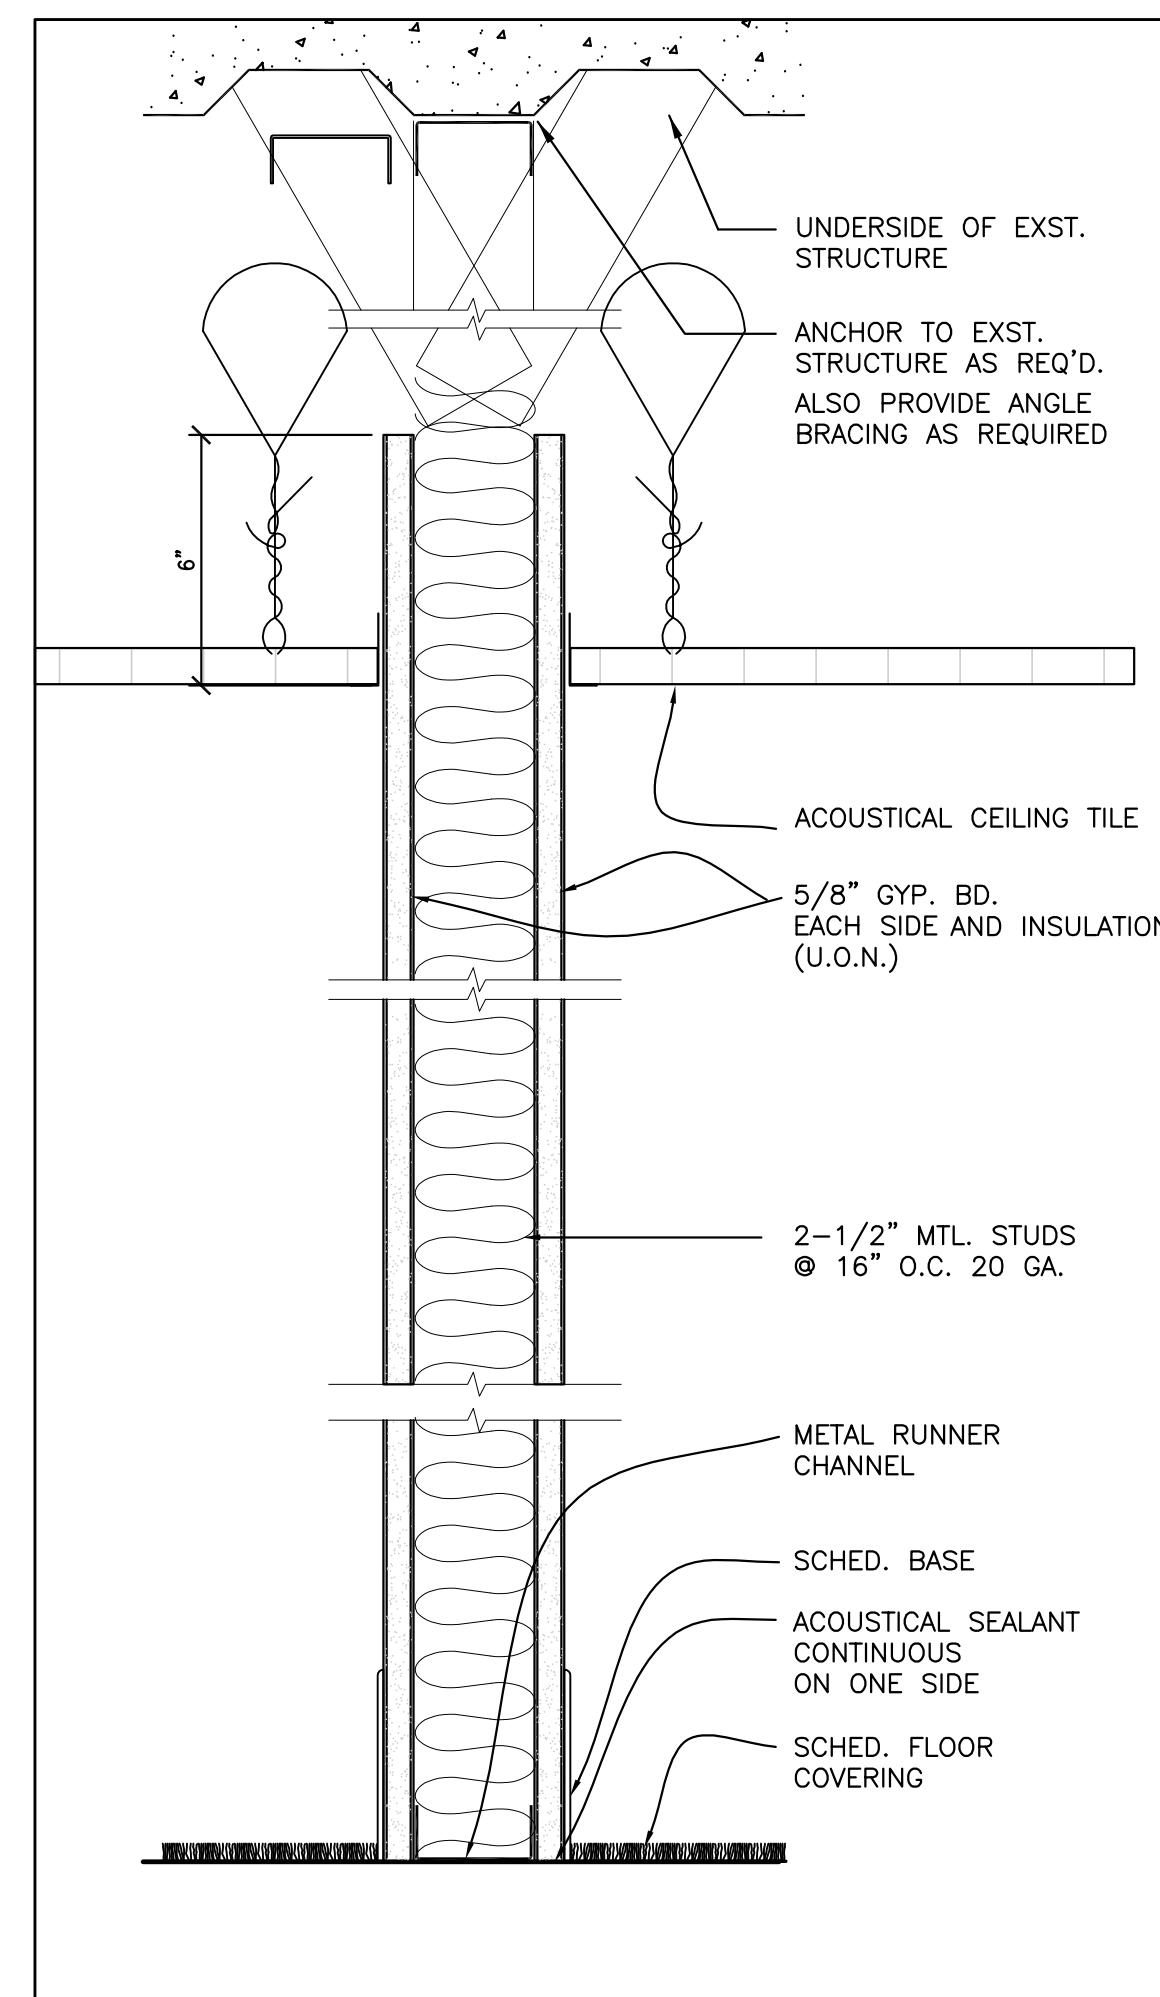


**2 WALL TYPE \* 3\"/>**

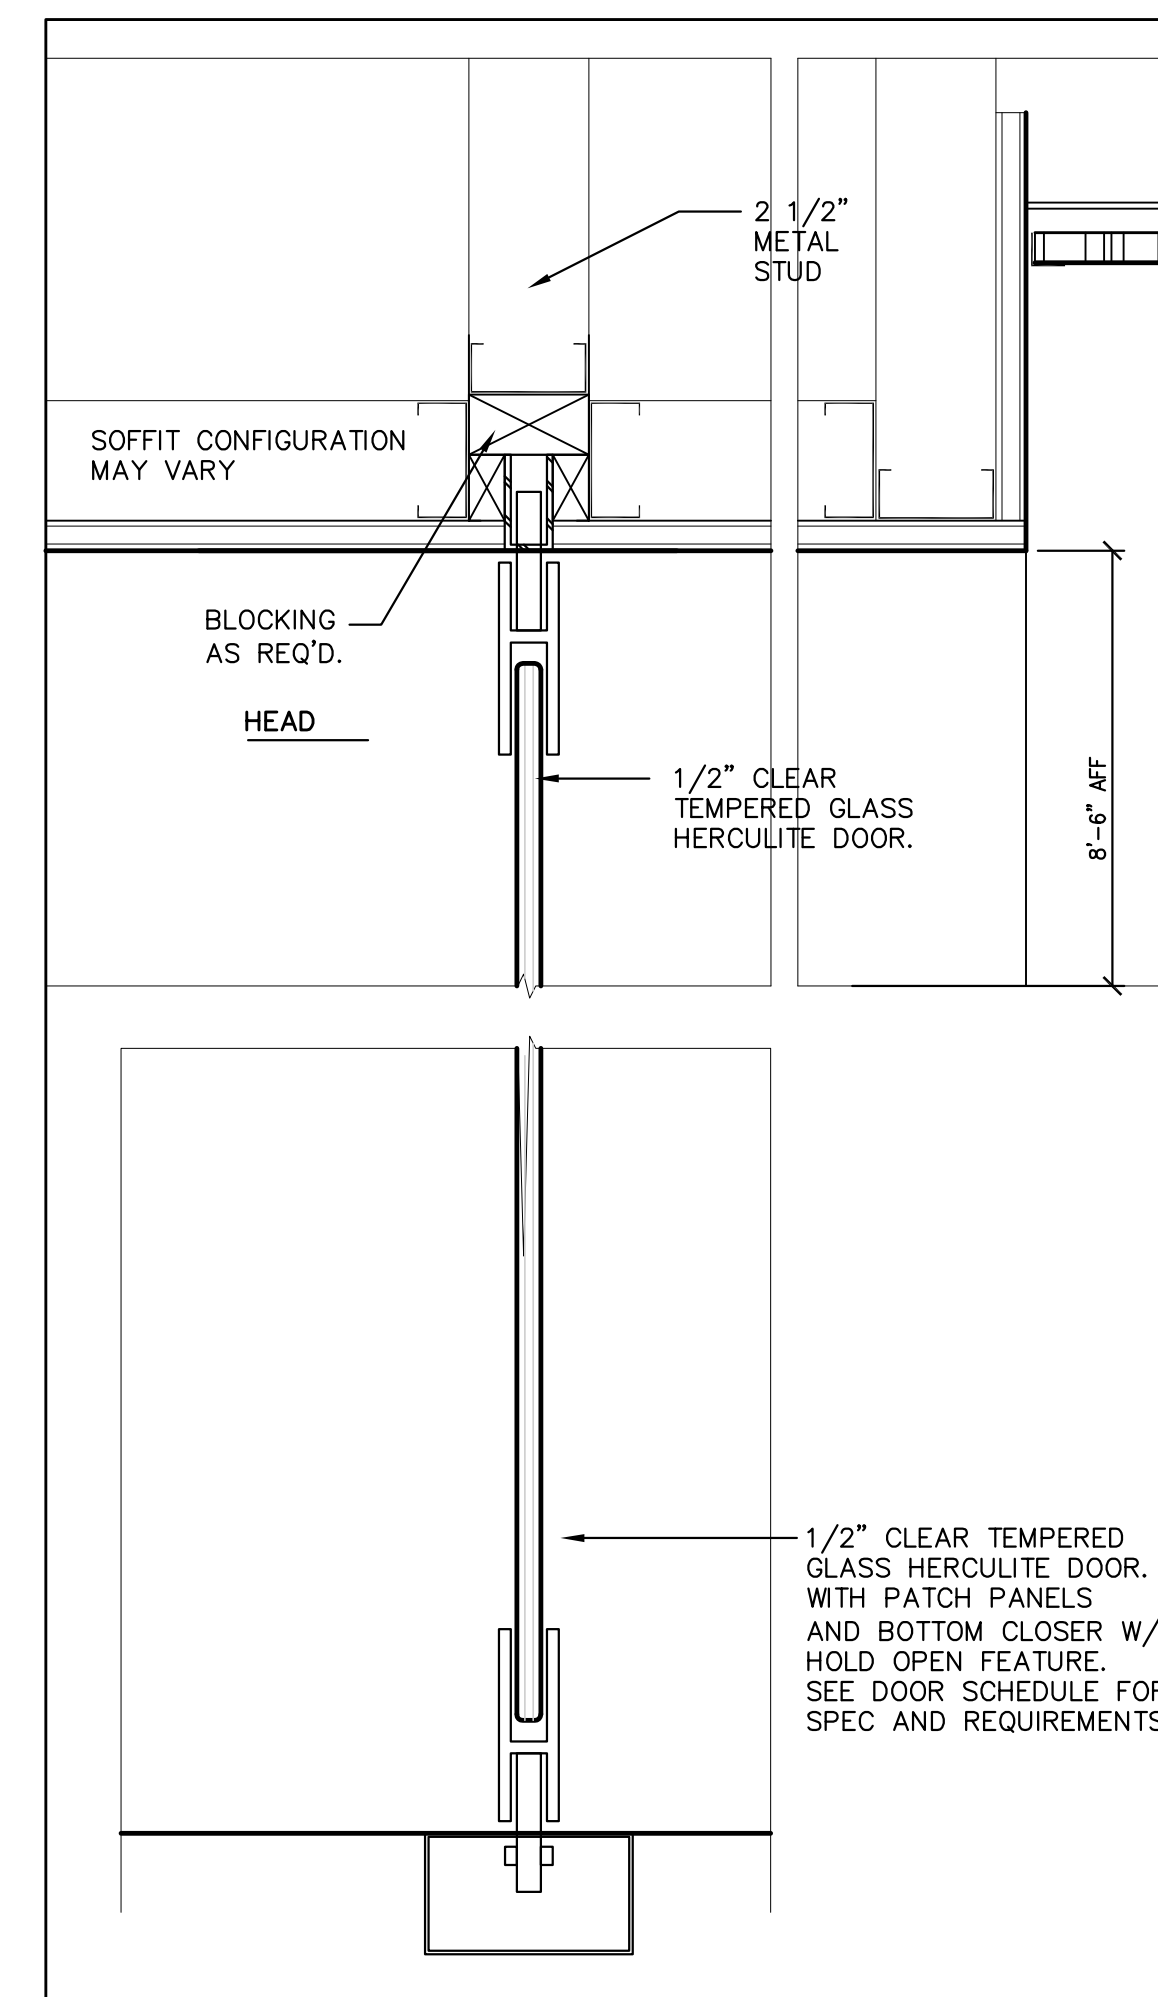


**3 GLASS DOOR HEAD AND SILL** 3\"/>

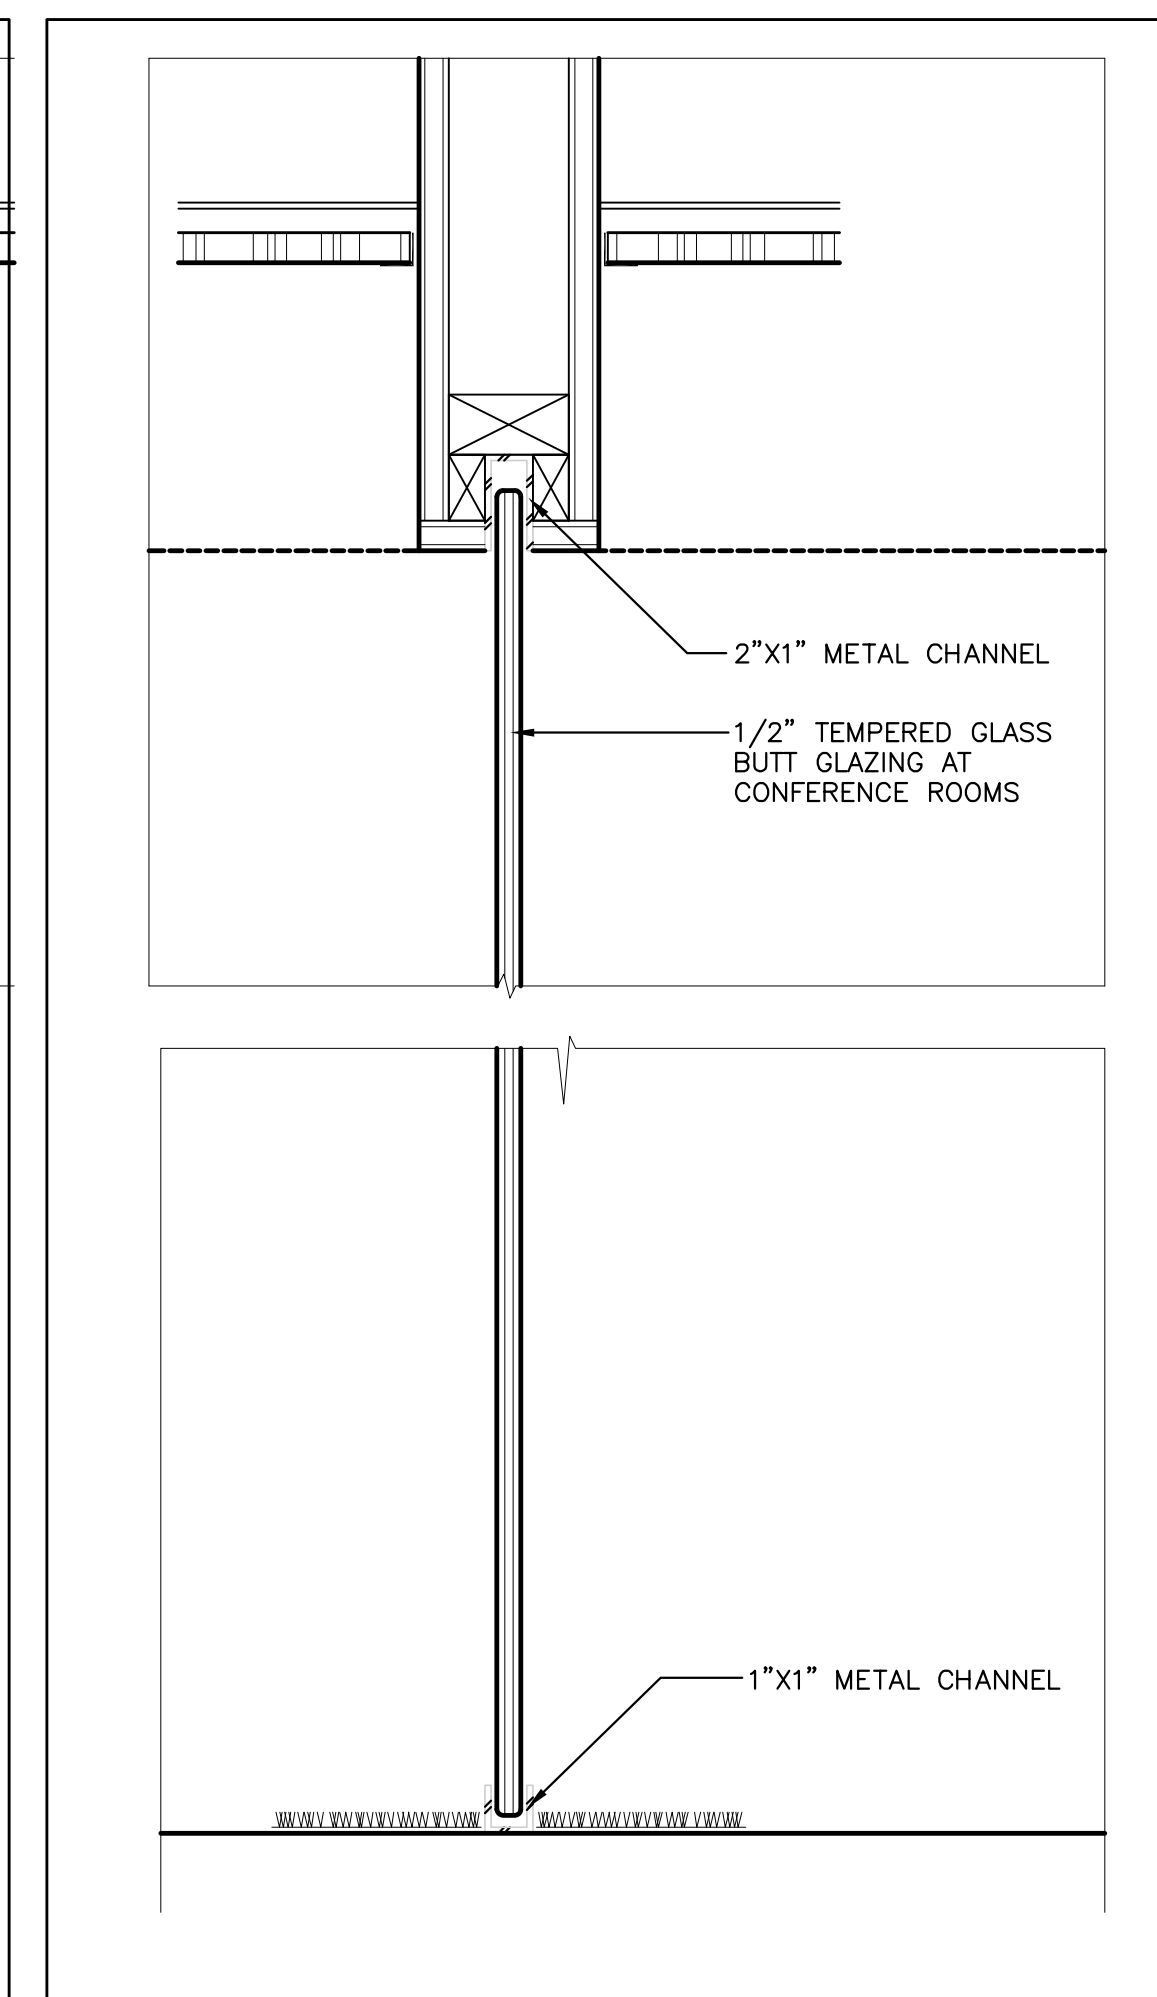


**4 GLASS WALL HEAD AND SILL** 3\"/>

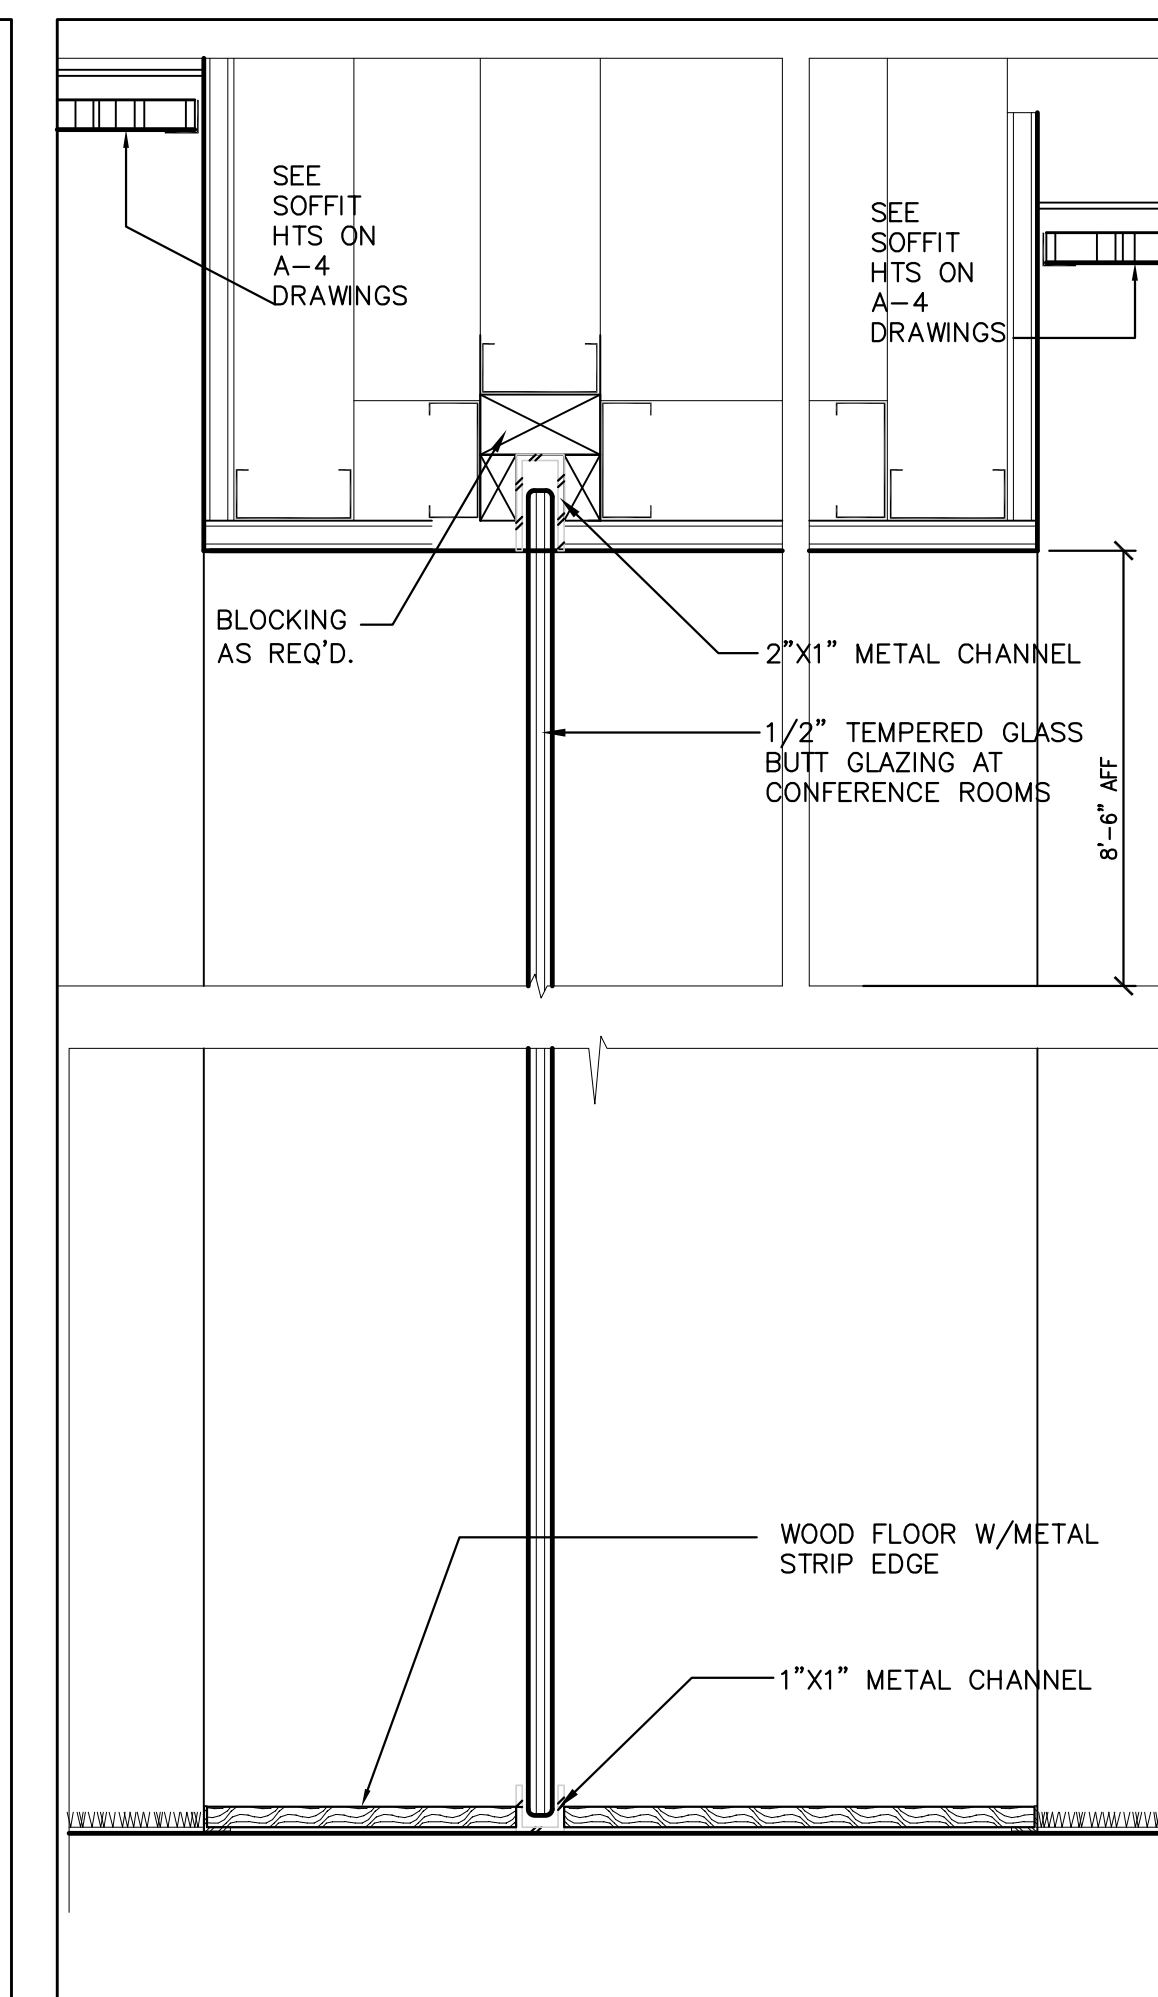


**5 GLASS WALL HEAD AND SILL** 3\"/>

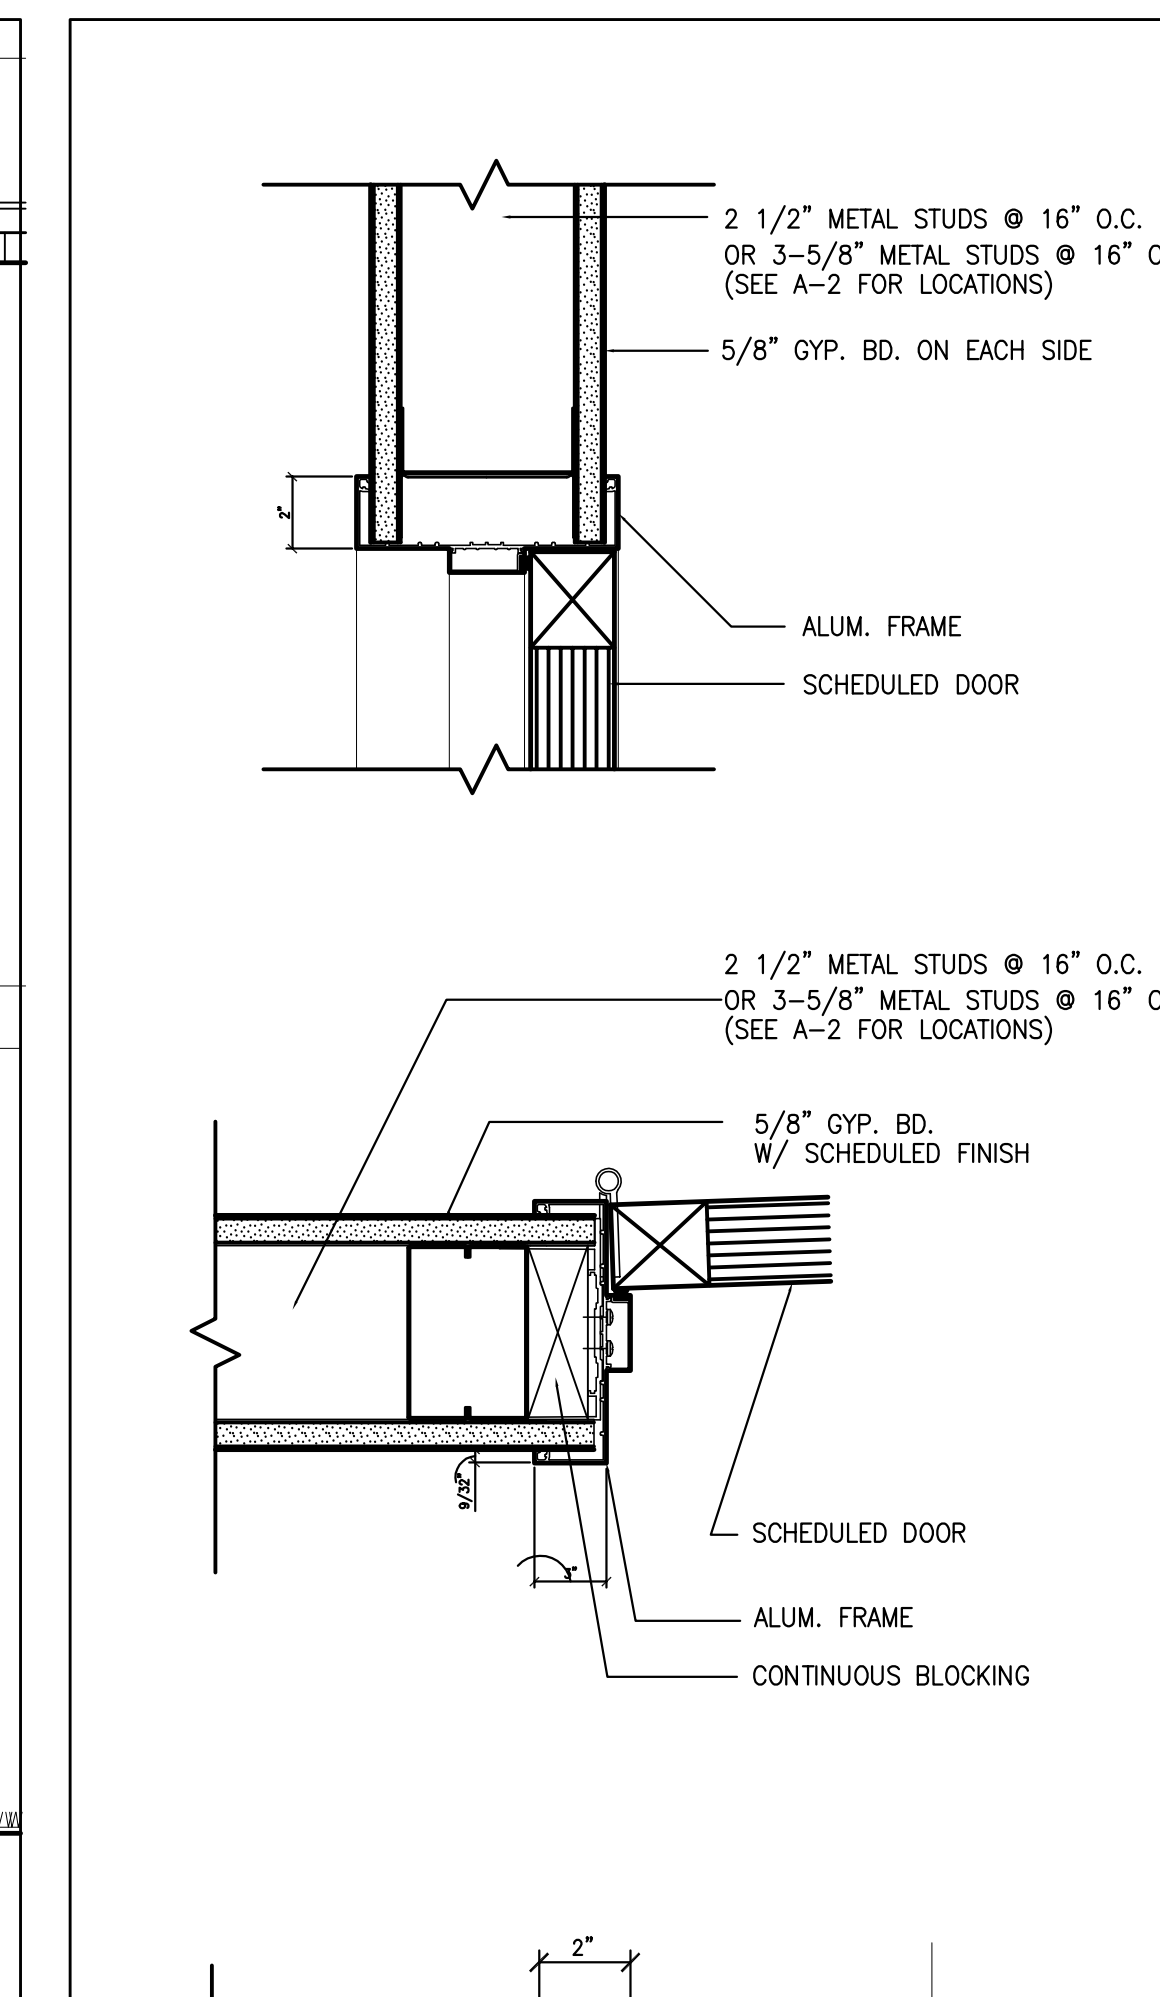


**6 WALL TYPE \* 4\"/>**

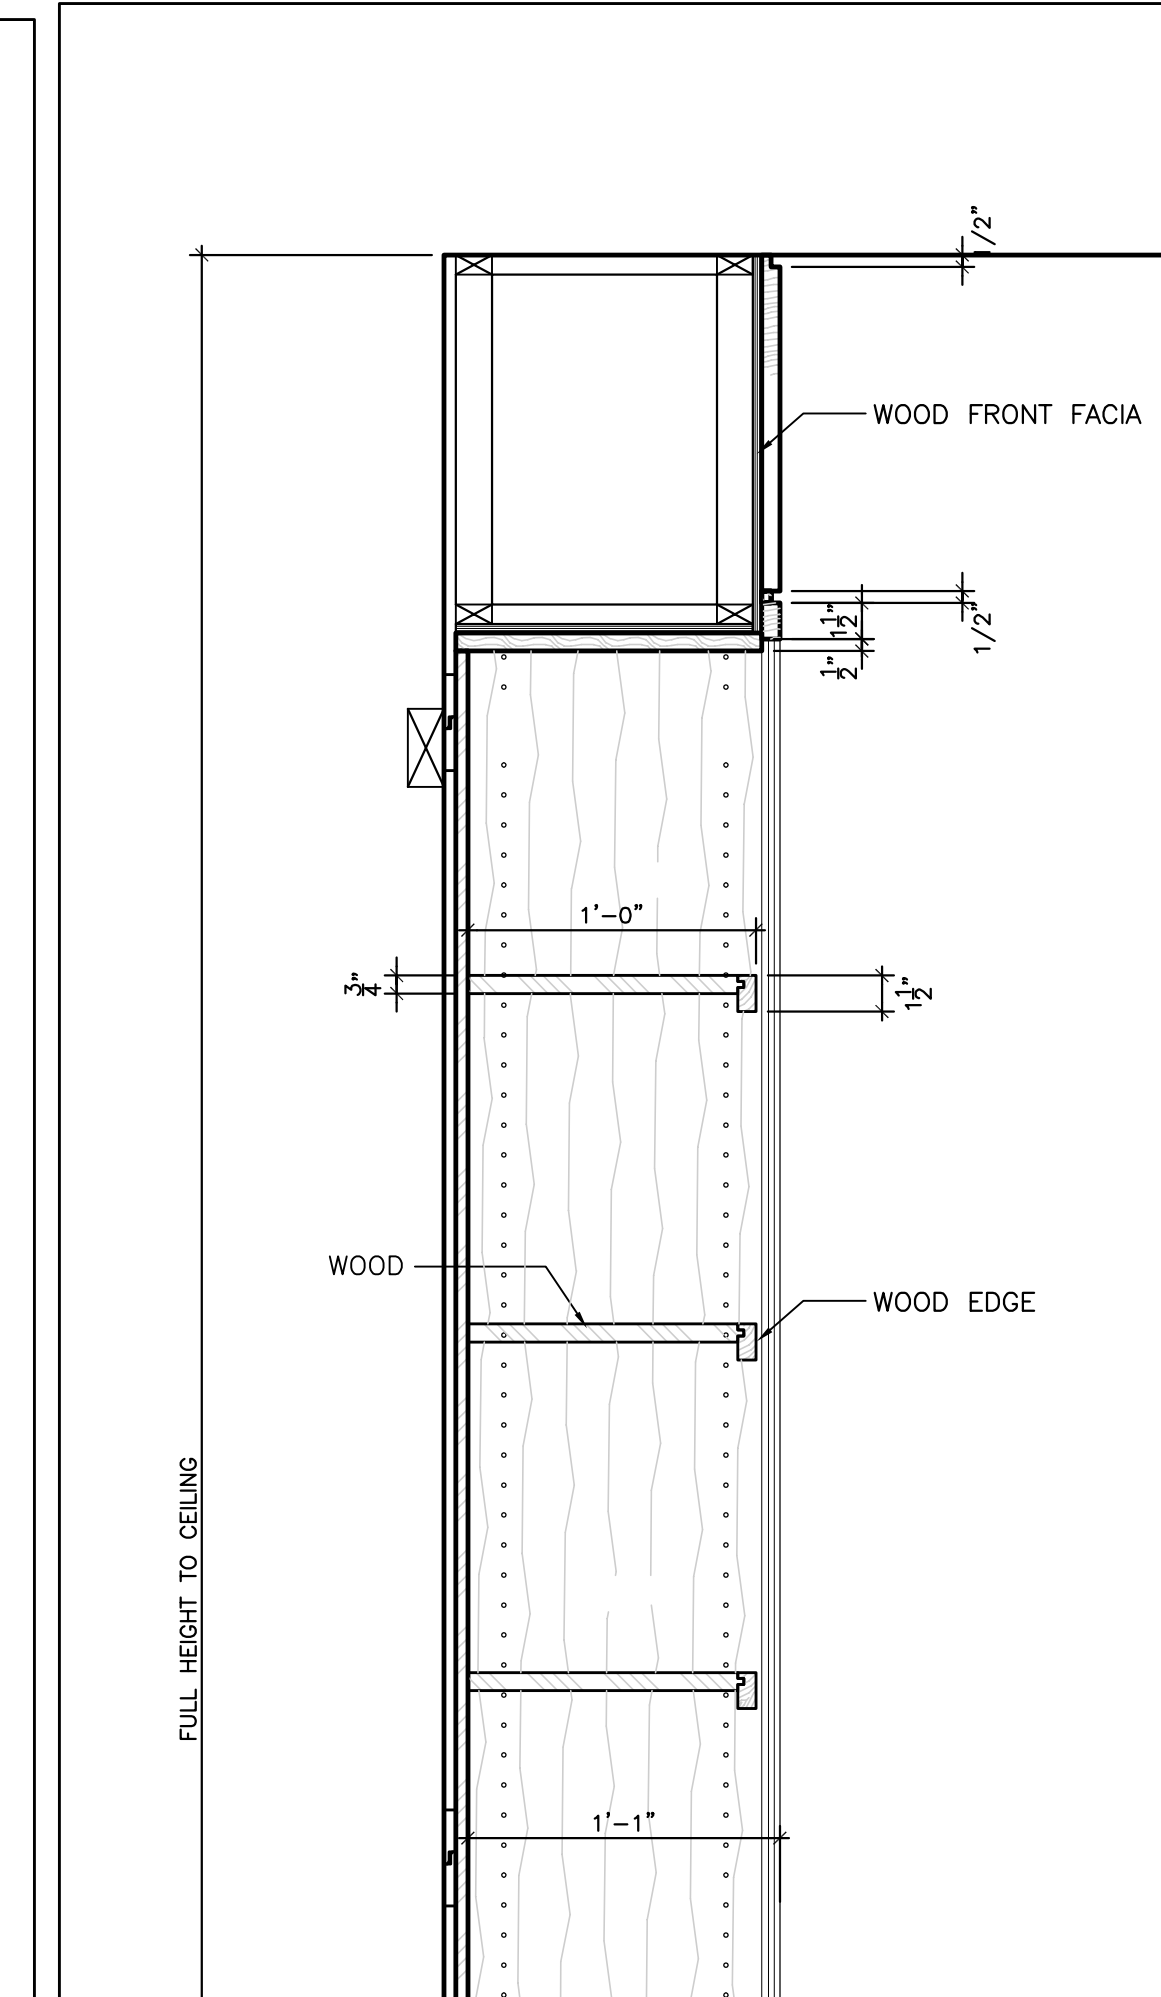


**7 WALL TYPE \* 5\"/>**

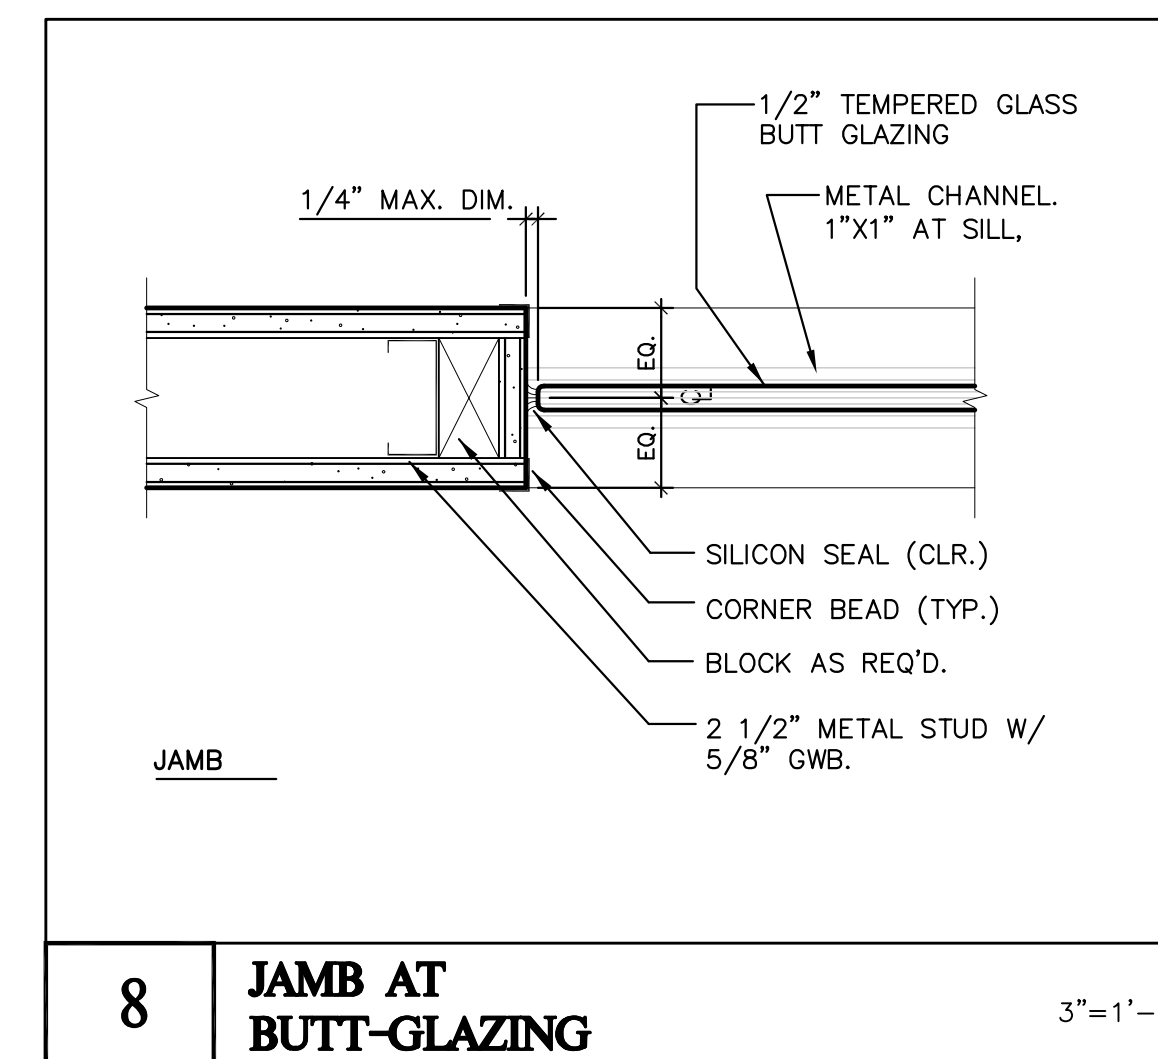


**8 JAMB AT BUTT-GLAZING** 3\"/>

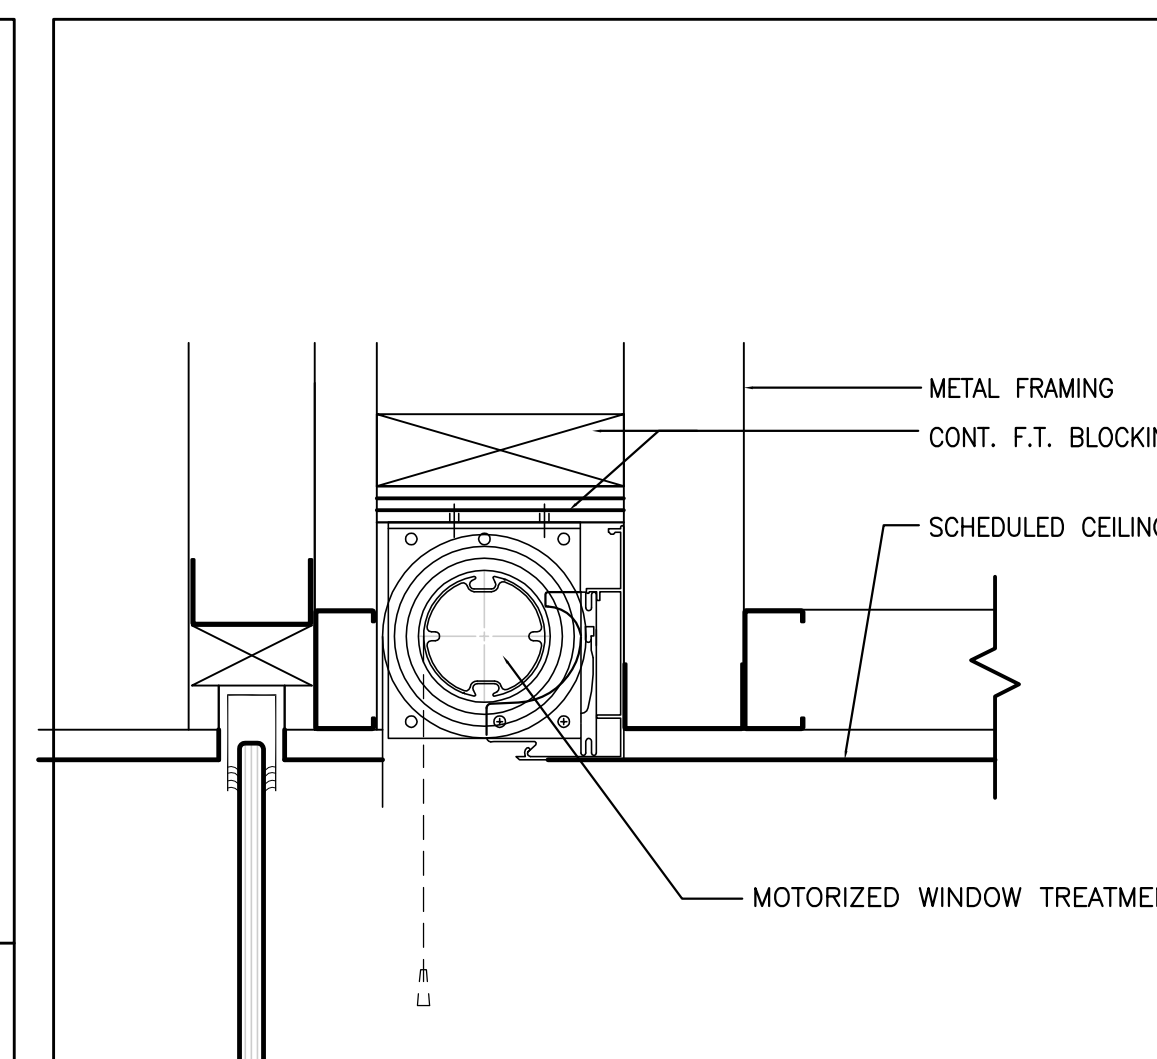


**9 SECTION DETAIL AT FLOORING TRANSITIONS** 3\"/>

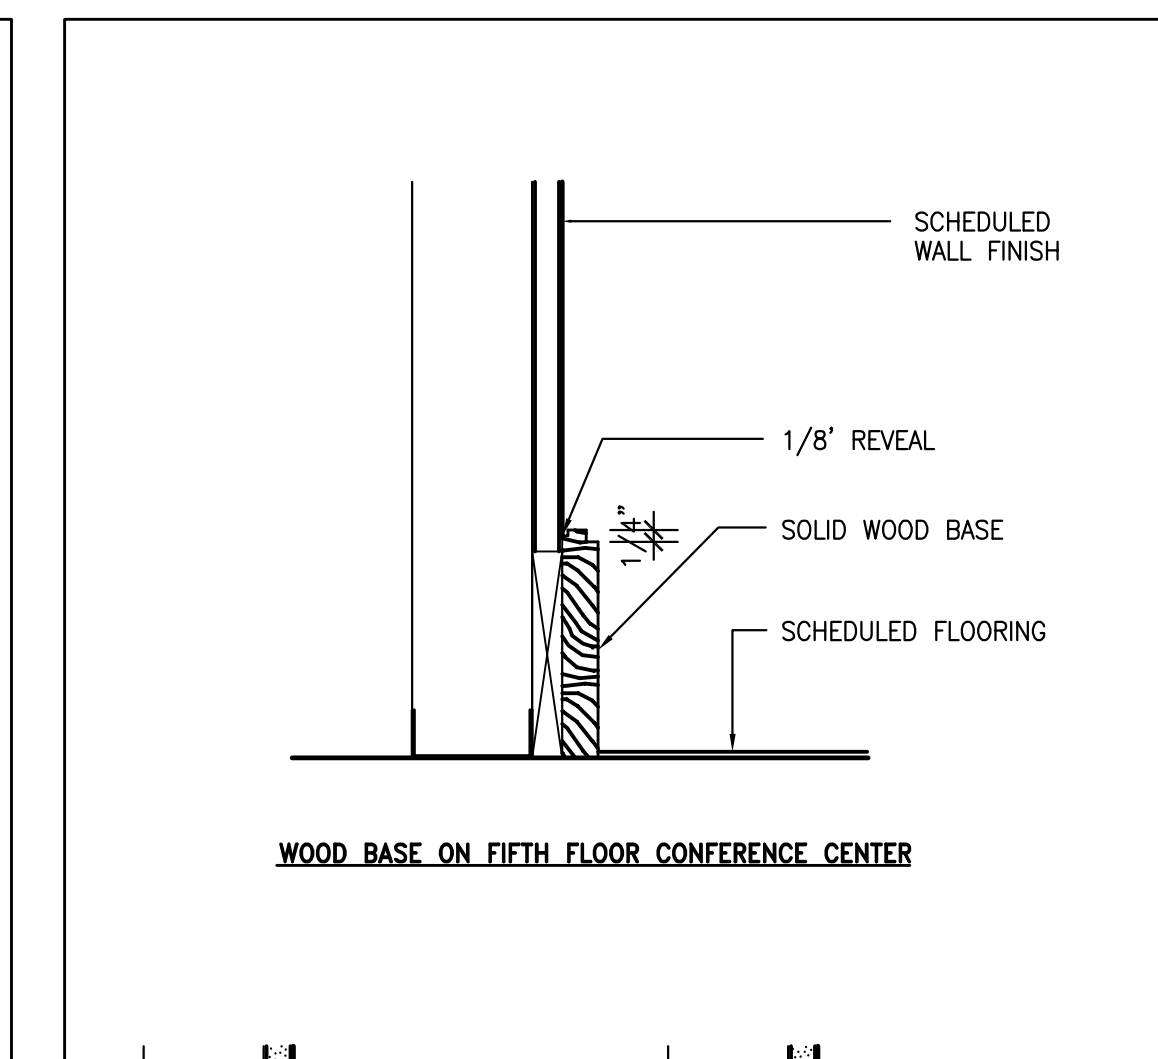


**10 SHADE IN CONFERENCE** 3\"/>

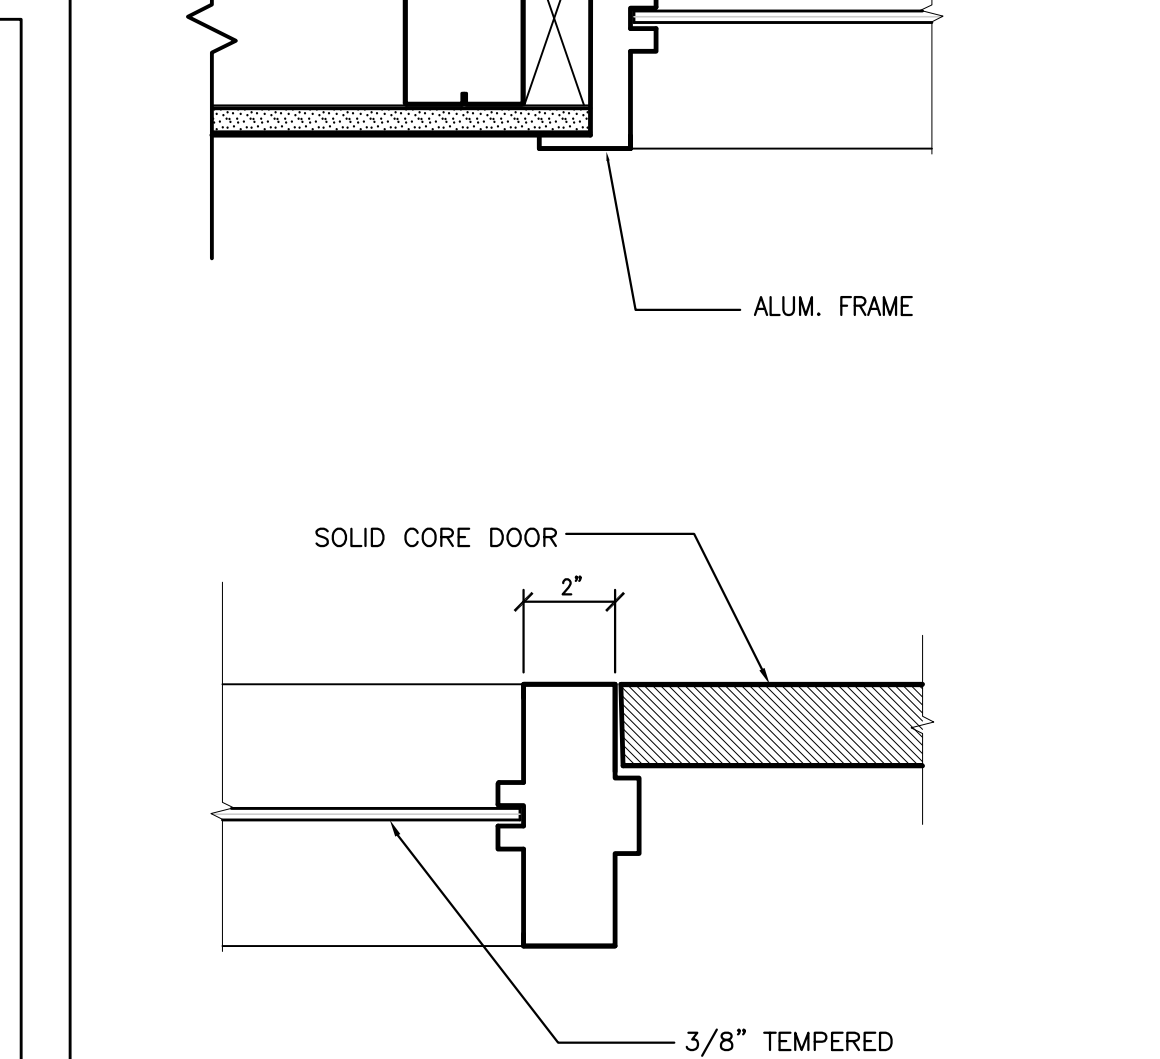


**11 BASE DETAIL** 3\"/>

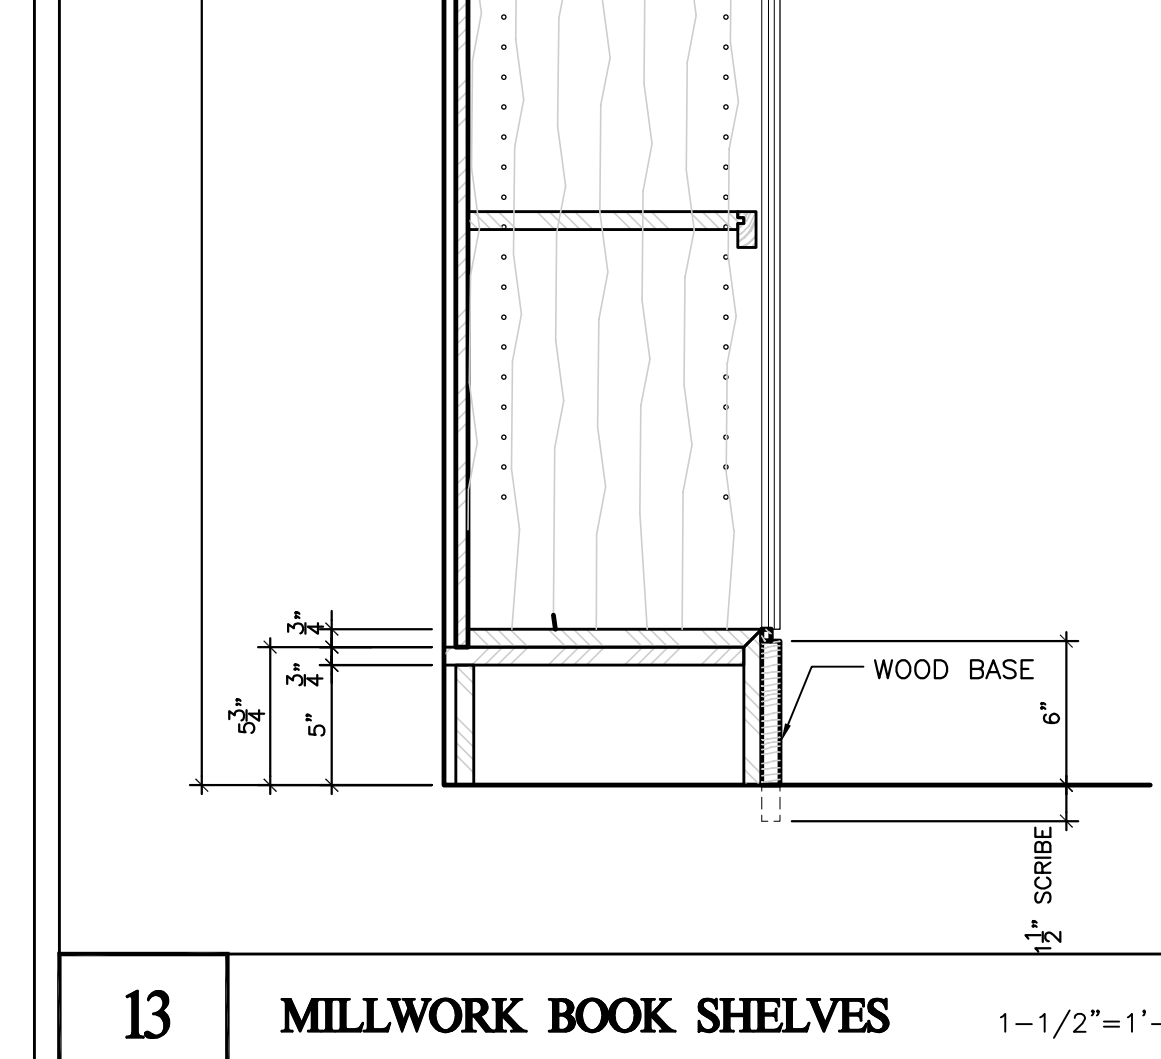

**12 ALUMINUM FRAMES** 3\"/>

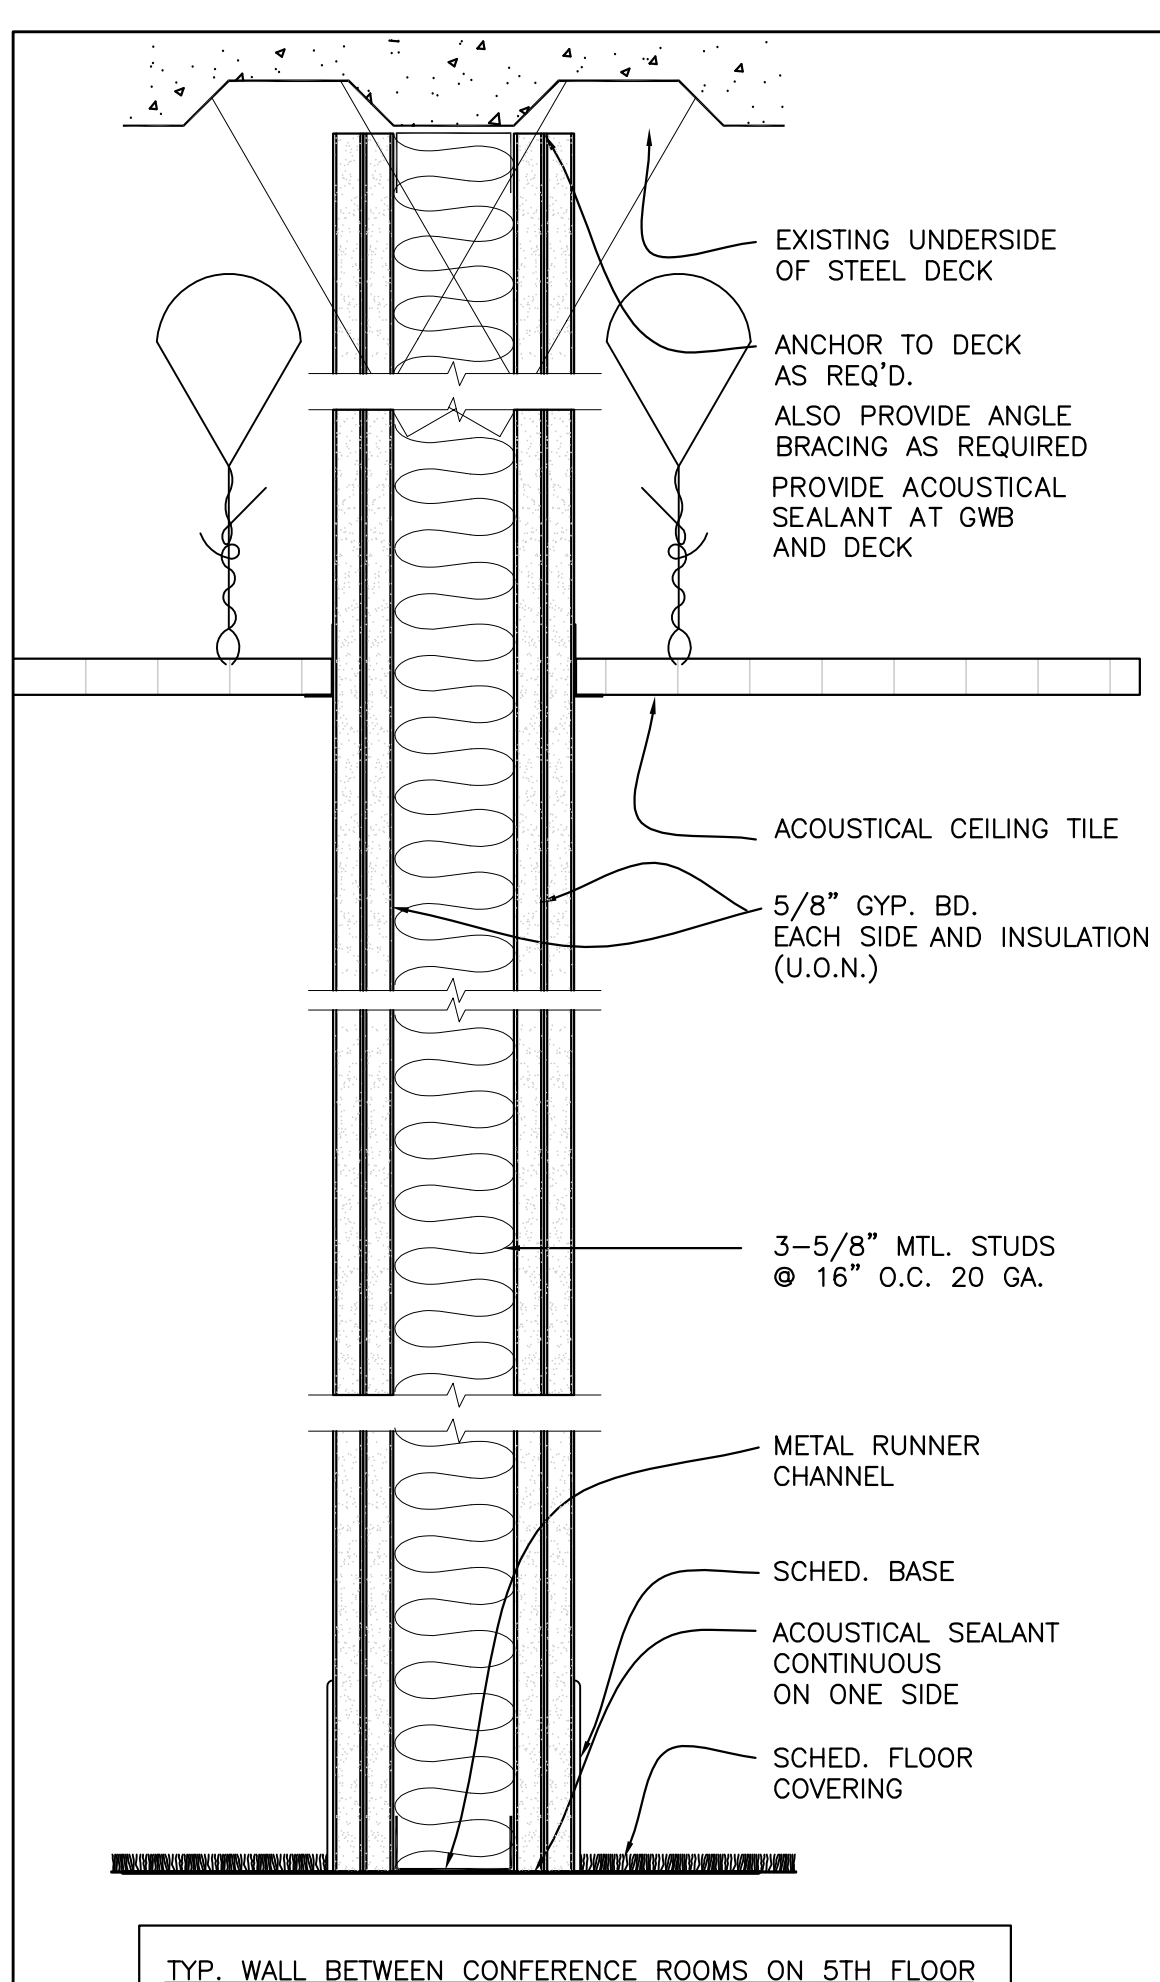

**6 WALL TYPE \* 4\"/>**

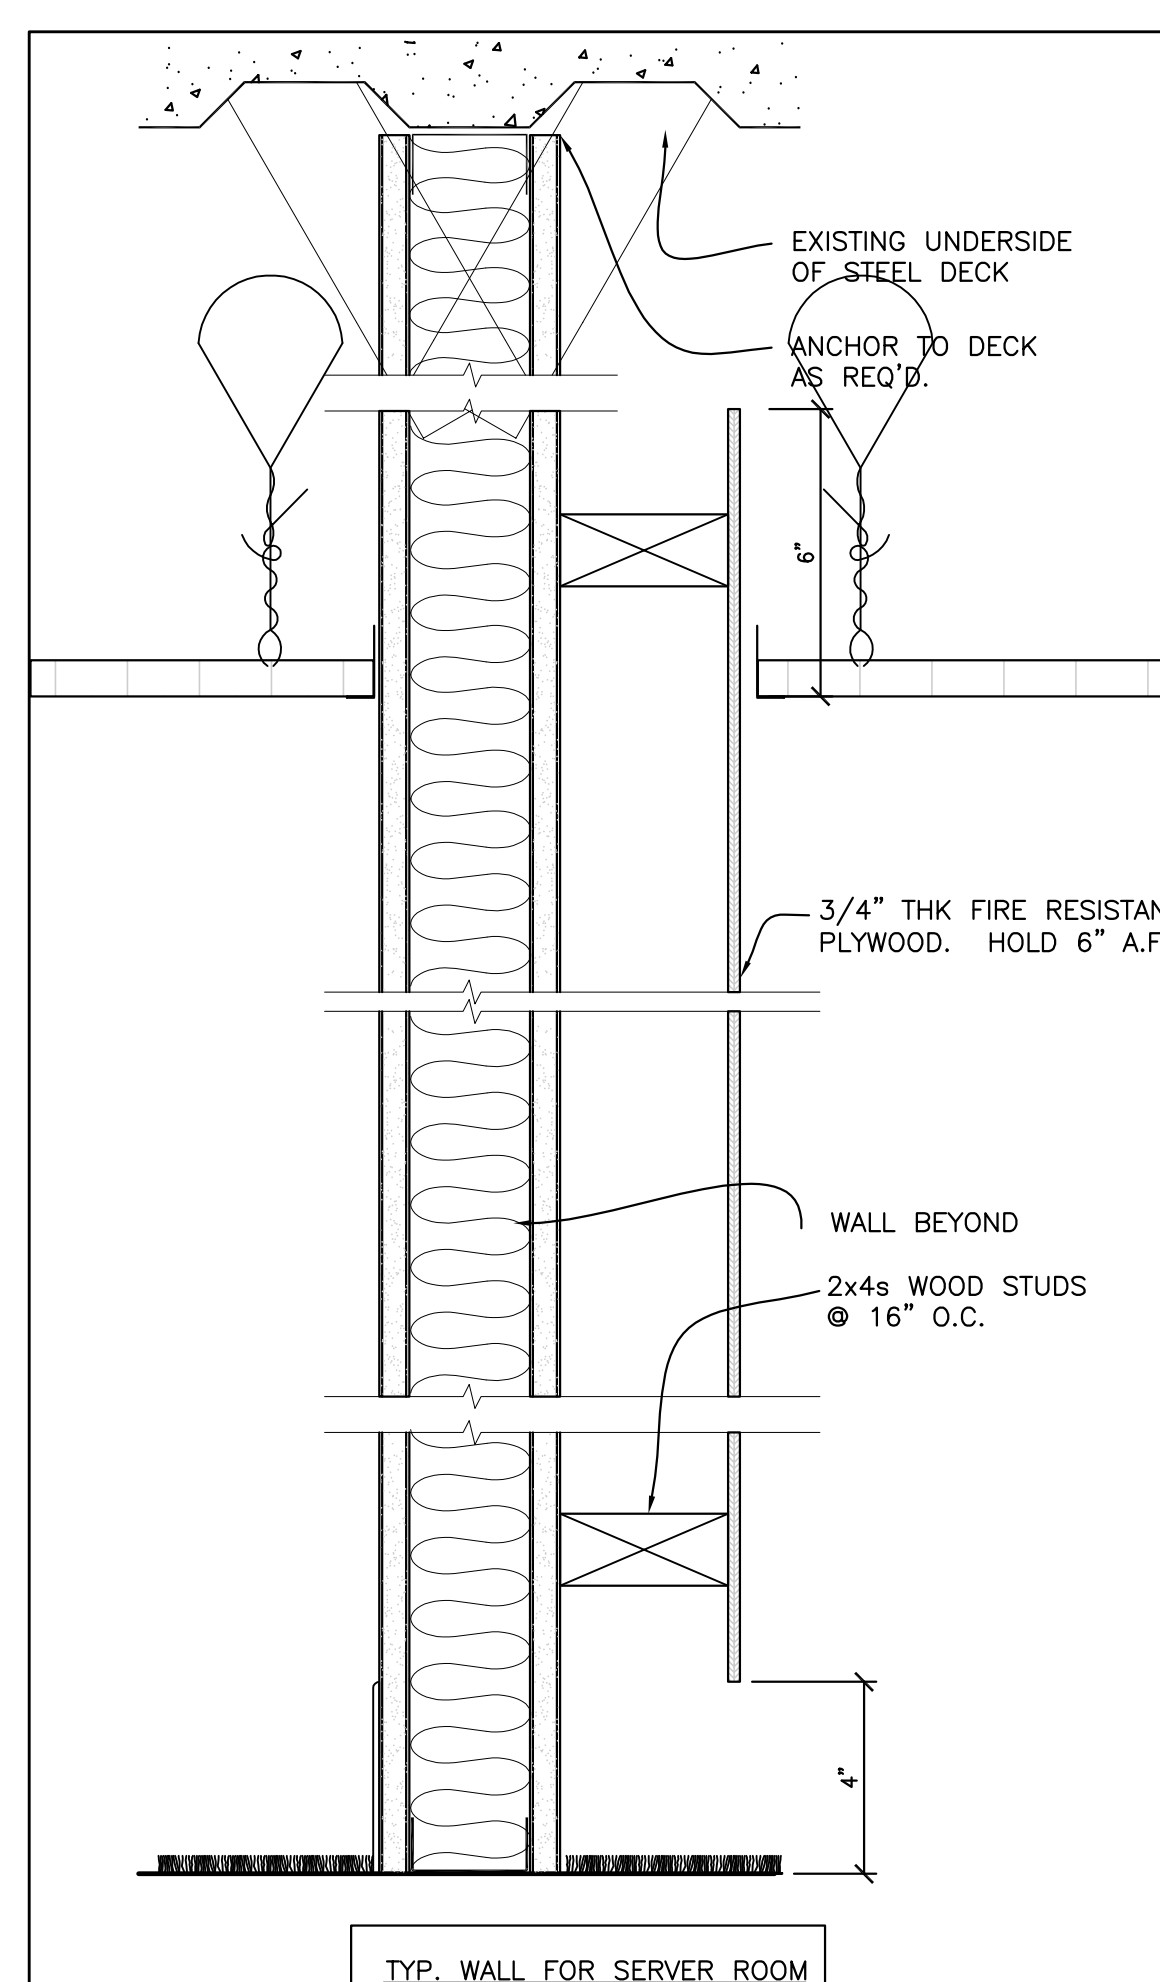

**13 MILLWORK BOOK SHELVES** 1-1/2\"/>