


PB

REQUIRED, IN CONTRACT (NO EXCEPTION).


ENGINEERING DRAWINGS FOR SCOPE OF WORK.

WALL MOUNTED J-BOX LOCATION. COORDINATE WITH AV AND

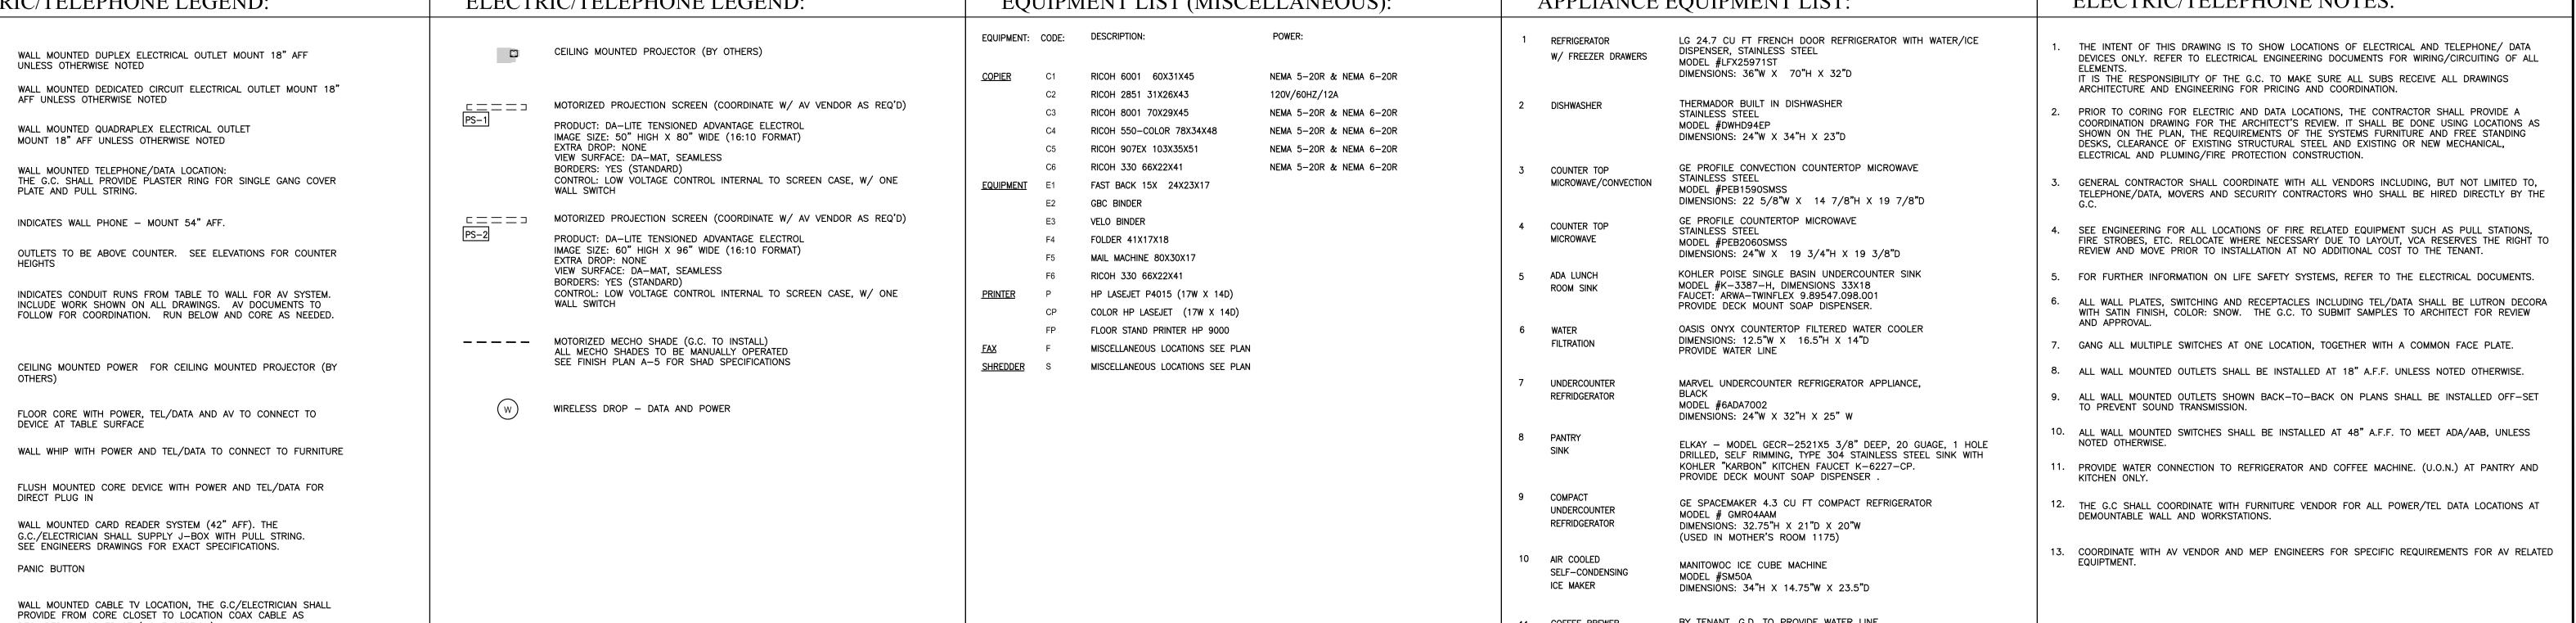

BY TENANT, G.D. TO PROVIDE WATER LINE

11 COFFEE BREWER

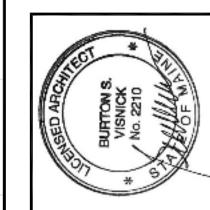

DRAWING NO.

A-3.3