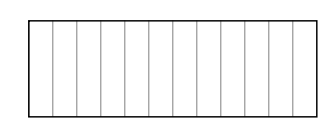

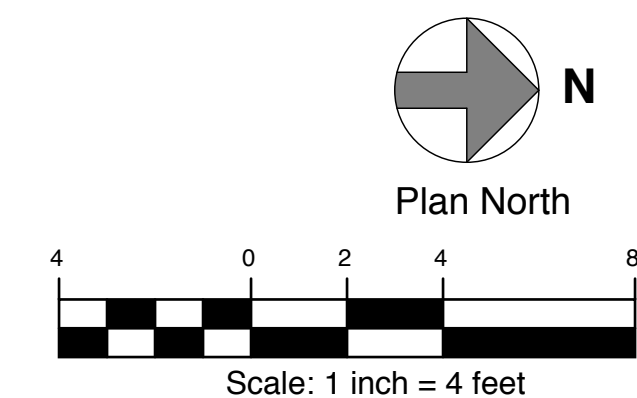



MAPLE STREET

	Unrenovated Area This Floor to Remain With Rufus Deering after Phase III Baxter Academy Renovated Area This Contract	= 2,661 SF = 0 SF
	Phase III Future School Expansion, 4,406 Total Sf NIC	
Total GSF this Floor		= 7,067

1 Lower Level Plan
SCALE: 1/4" = 1'-0"



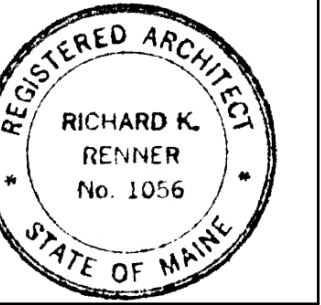Copyright 2012 Richard I Renner Architects



RRA
Richard Renner | Architects
Portland, ME 207.773.9699
Sherborn, MA 508.651.2385

Consultants:
Structural Engineer (company) Structural Engineers
Landscape Architect (company)
Mechanical Engineer (company) Energy
Lighting Design (company)

Baxter Academy
54 York Street
Portland, Maine

Lower Level Plan
Drawn by: RRA
File Name:
Project No. 2012-10.00
Scale: 1/4" = 1'-0"
Date: 12-10-2012
Revised: 04-09-2013

Baxter Academy
A1.0