










General Notes

WARNING: This document contains sensitive security information and intellectual property that is the work, product and property of Surveillance Specialties, Ltd. and intended for use only as part of a working relationship with our customer. If the confidentiality of this document and the information it contains cannot be assured, please discontinue use and notify Surveillance Specialties, Ltd. immediately.

1.EXIT SIGN LOCATIONS ARE SHOWN ON THIS DRAWING AS A GENERAL RECOMMENDATION ONLY. CLIENT IS RESPONSIBLE TO COMPLY WITH ALL BUILDING CODES WHEN PROVIDING AND INSTALLING EXIT SIGNS.

LEGEND

-  PULL STATION
-  HORN WITH STROBE, CEILING
-  STROBE, CEILING
-  SMOKE DETECTOR
-  SPRINKLER FLOW SWITCH
-  SPRINKLER TAMPER
-  CITY BOX
-  FIRE ALARM PANEL
-  CANDELA RATING

PROPOSAL
NOT TO BE USED
FOR CONSTRUCTION

© 2012 Surveillance Specialties. All rights reserved. This drawing may not be reproduced, displayed, modified or distributed without the express prior written permission of the copyright holder.



Wilmington, MA Office
600 Research Drive
Wilmington, MA 01887
Tel: 978-688-9119
In State: 978-688-4444

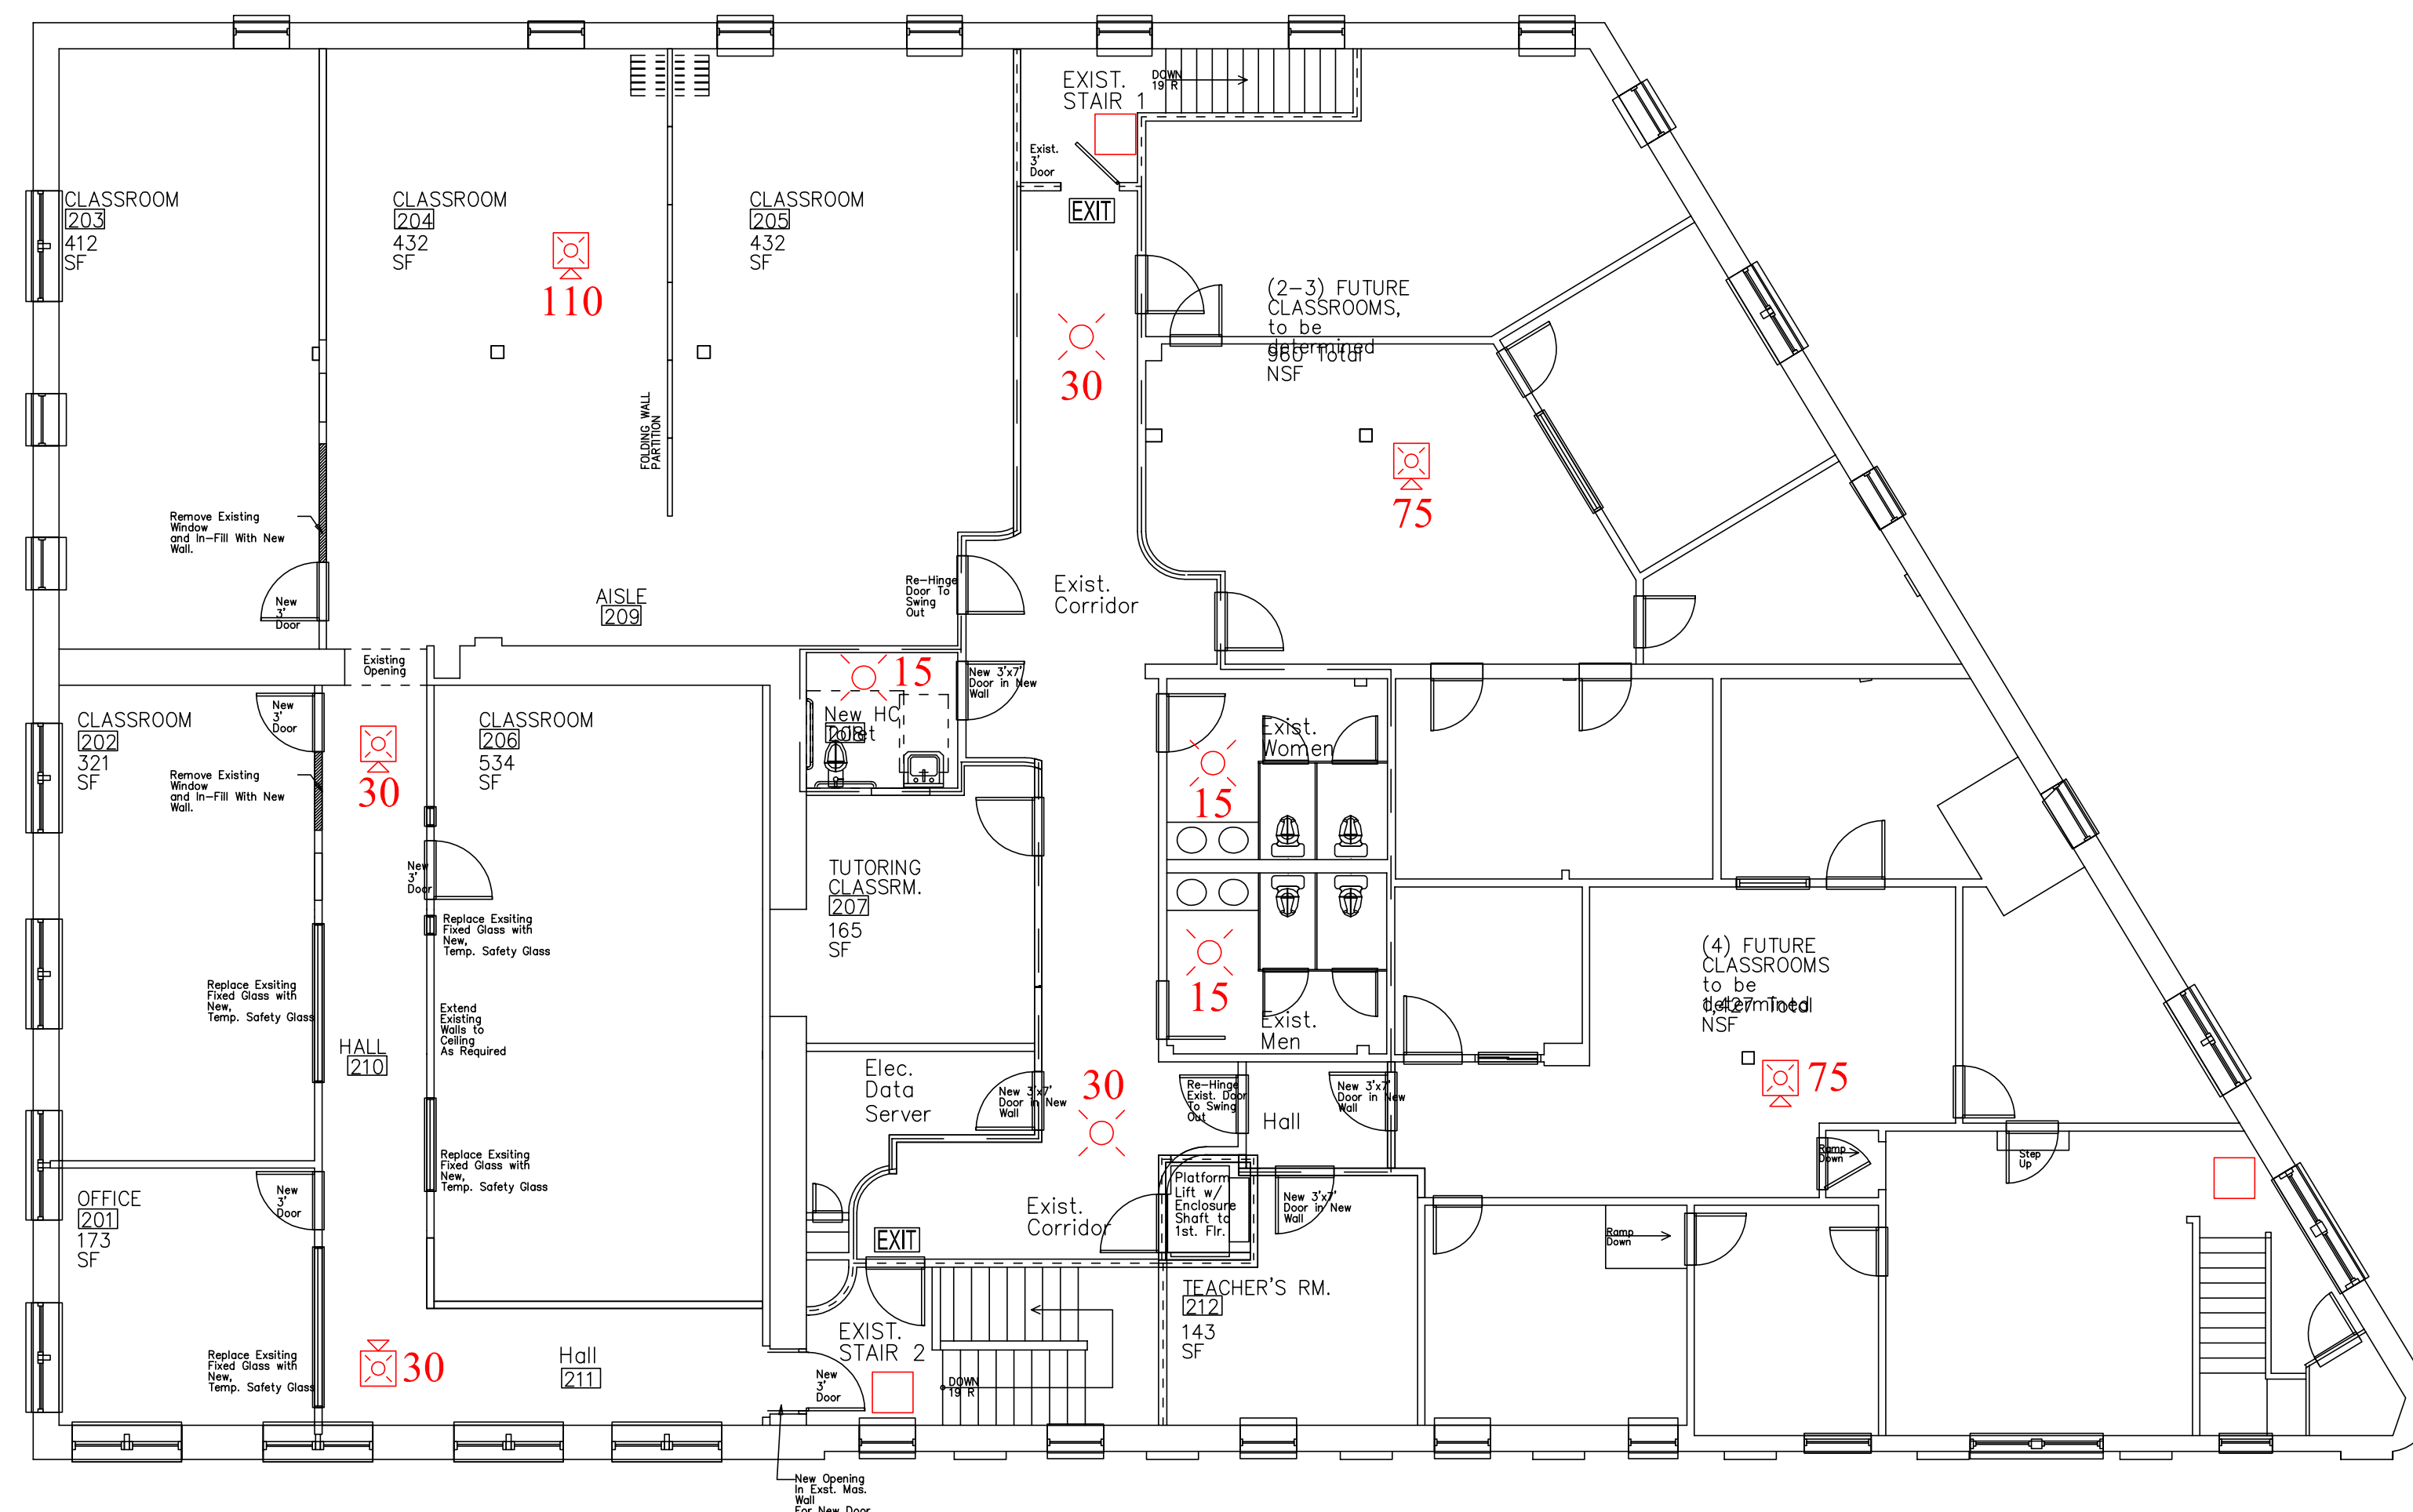
Portland, ME Office
4 Thomas Drive
Westbrook, ME 04092
Tel: 888-826-8567
Fax: 207-828-0044
In State: 207-828-0022

Client Name and Address
BAXTER ACADEMY
54 YORK STREET
PORTLAND, MAINE





Drawing Title
FIRE PROTECTION
SYSTEM PROPOSAL-
SECOND FLOOR

	Name	Date
Drawn By	RAB	10/11/12
Scale	NONE	
SURV Proposal No.		

SURV Drawing No.
BAXTERACAD-2FL



SECURITY DEVICE COLOR KEY

-  EXISTING HARDWARE-CONNECT TO ACP OR HEAD END
-  EXISTING HARDWARE, REPLACE WITH NEW
-  EXISTING EQUIPMENT-REMOVE
-  NON EXISTENT HARDWARE-INSTALL NEW & CONNECT TO ACP OR HEAD END

