




EXTERIOR PARTITION LEGEND:

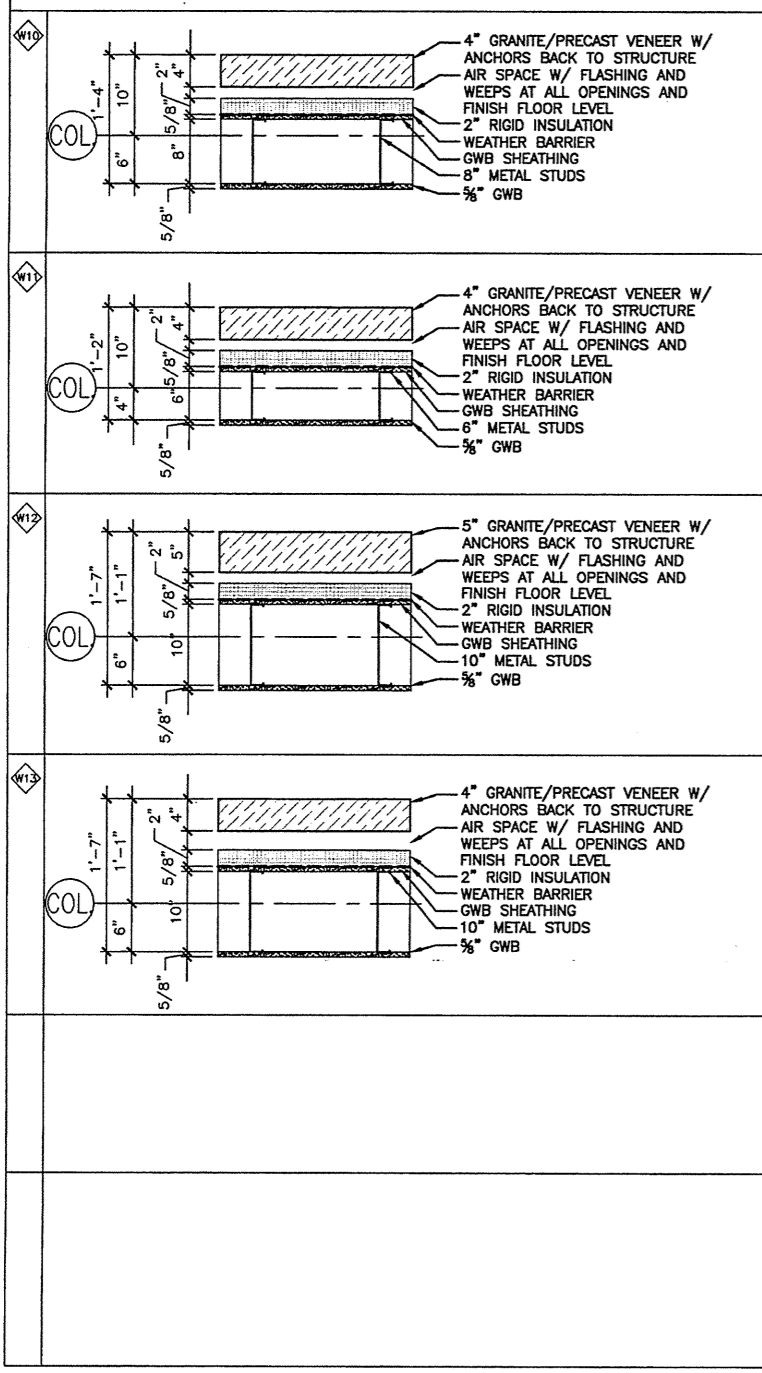


EXTERIOR PARTITION LEGEND:

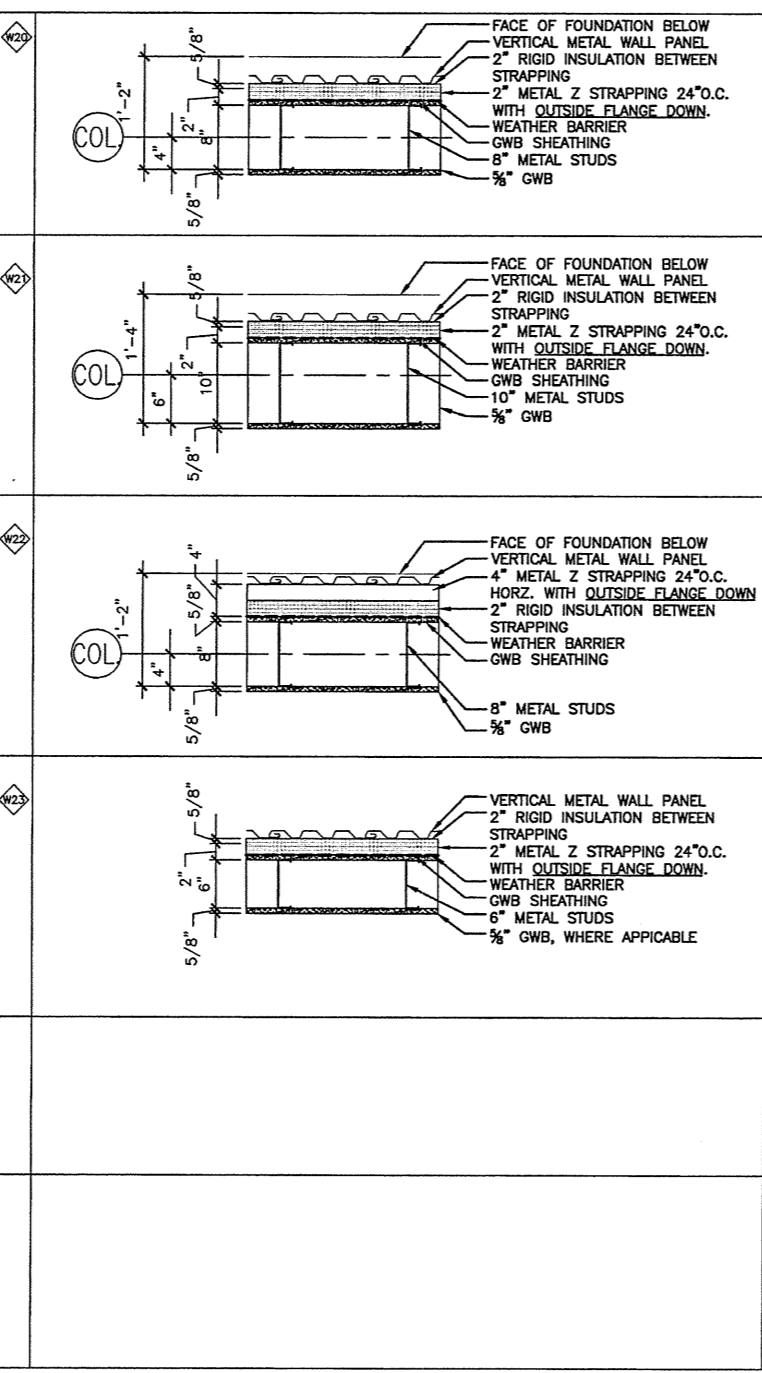

INTERIOR PARTITION LEGEND:

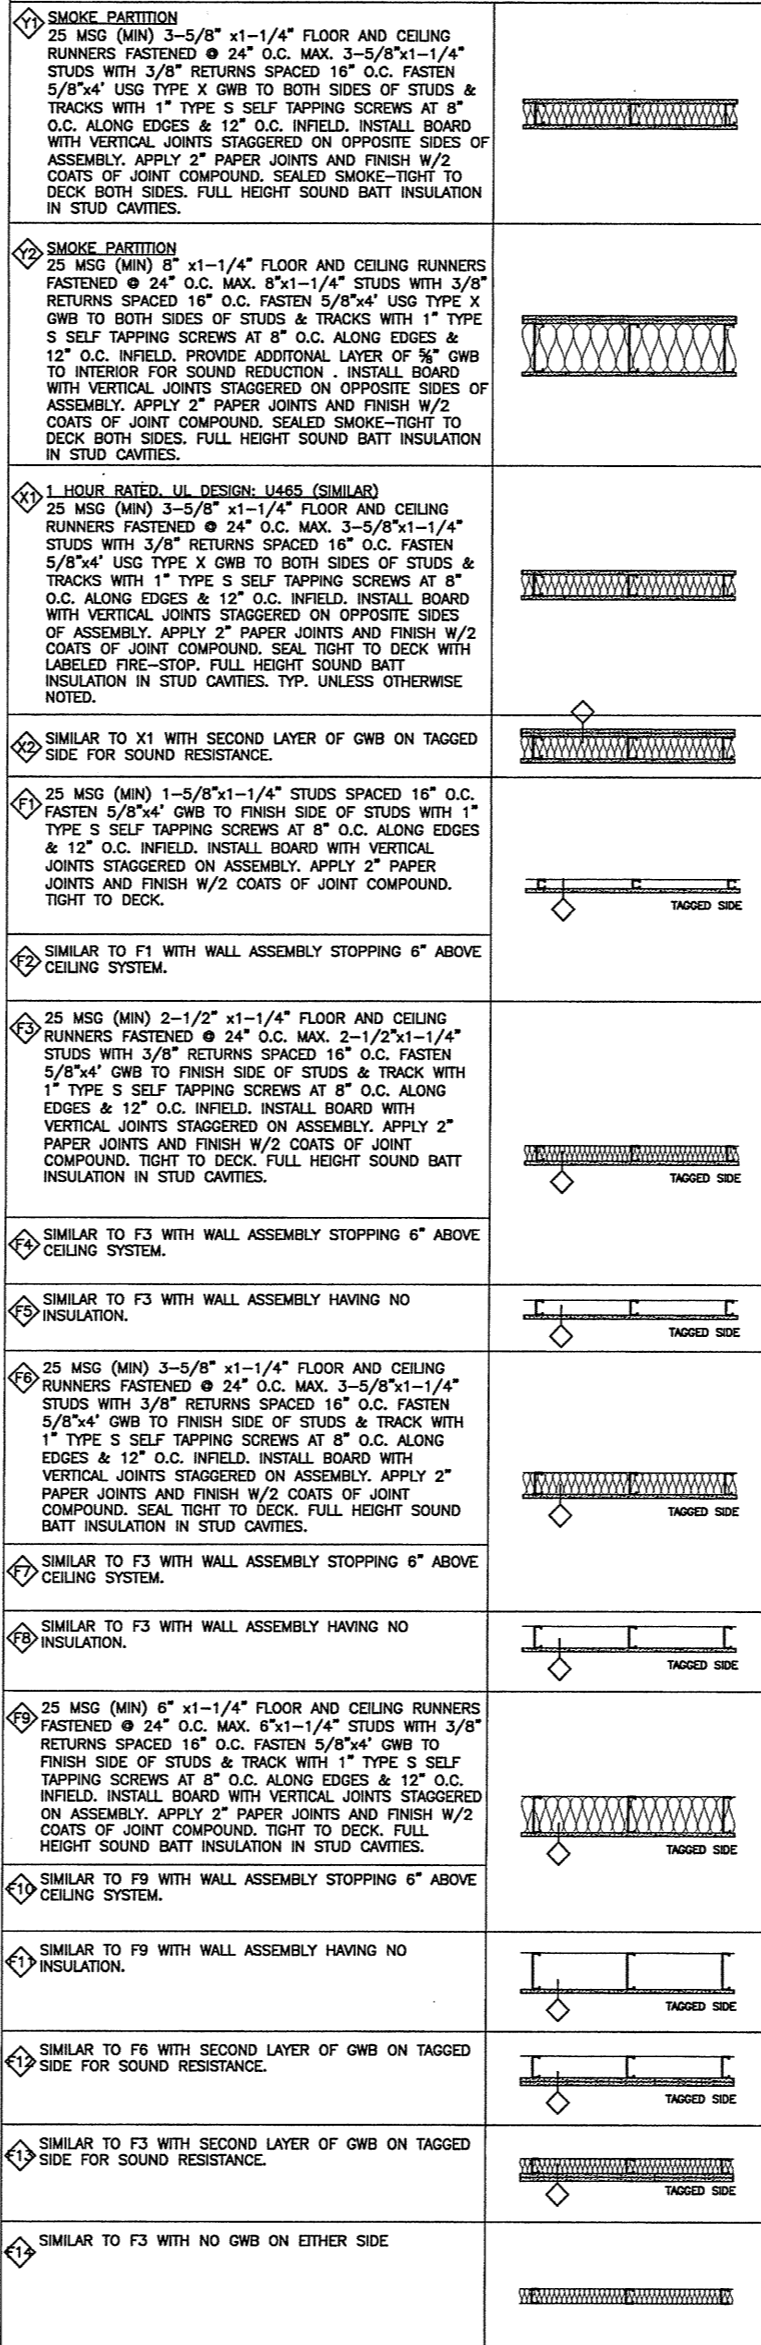


INTERIOR PARTITION LEGEND:

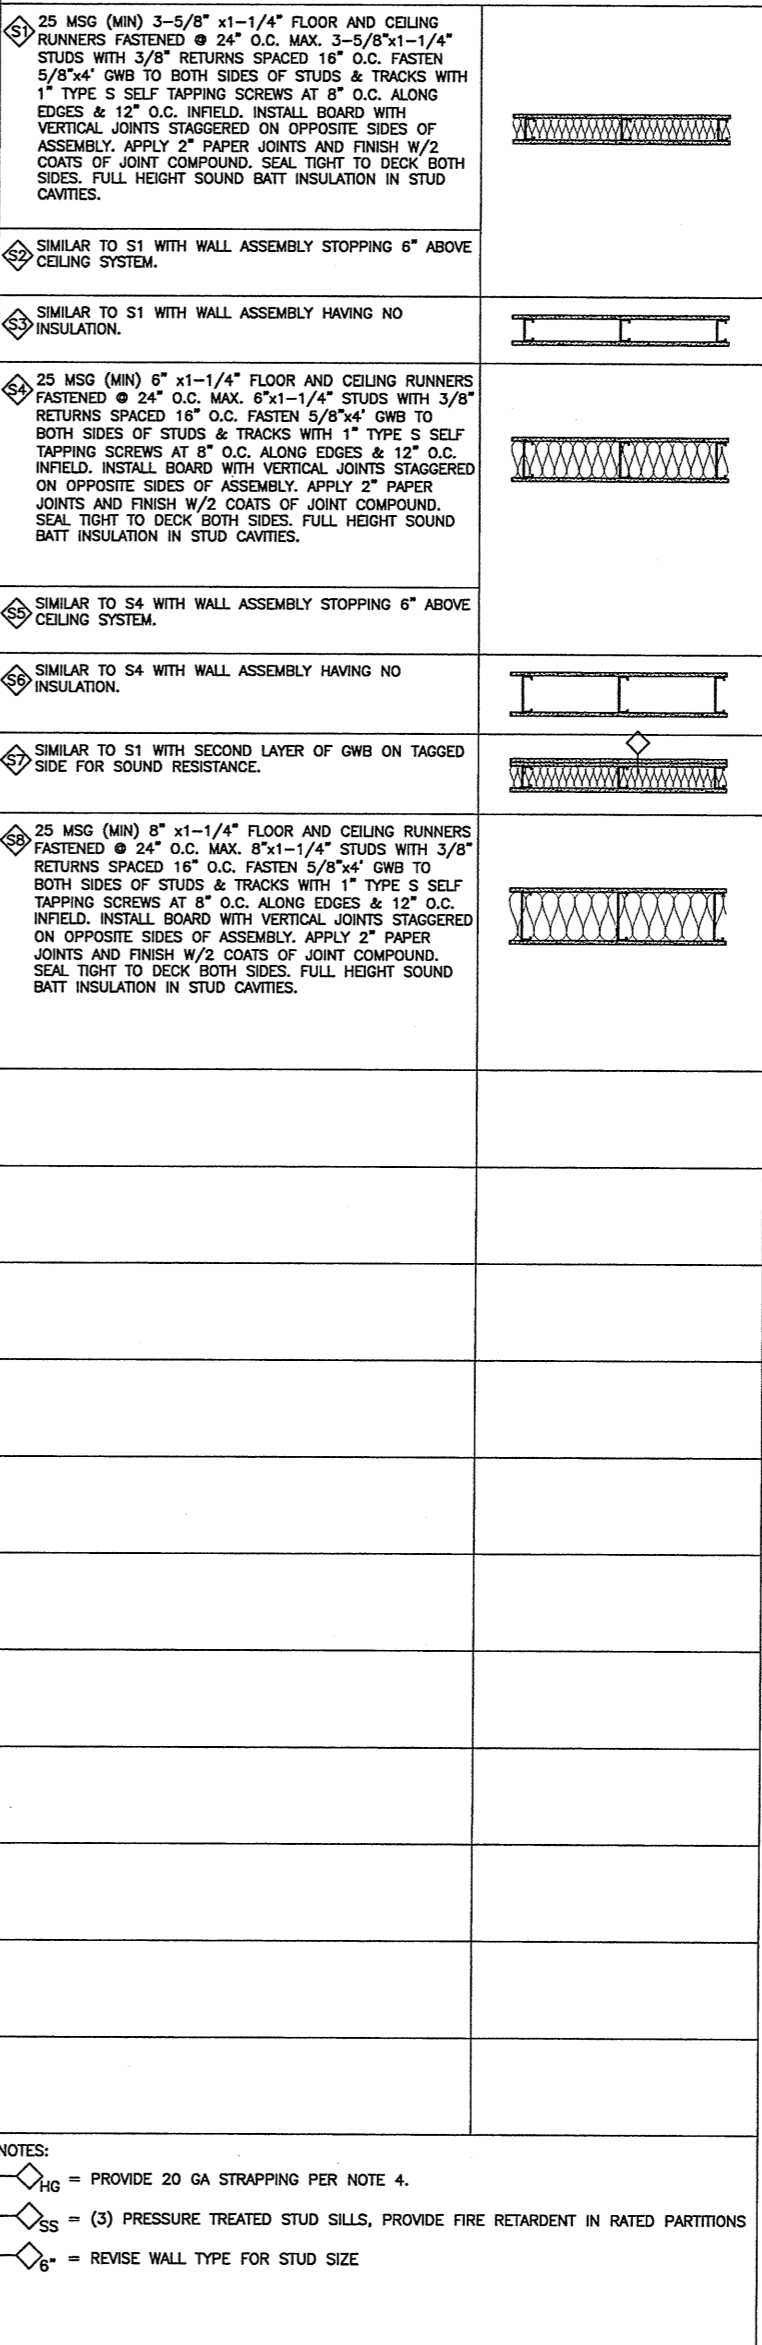


PARTITION NOTES:

- PARTITION TYPE DRAWINGS ARE GRAPHIC REPRESENTATION ONLY. THEY ARE NOT TO SCALE TYPICAL.
- REFER TO SPECIFICATIONS AND STRUCTURAL DWGS FOR MASONRY RE-INFORCING INFORMATION.
- ALL BATT INSULATION IS TO BE FULL THICKNESS AND FULL HEIGHT UNLESS NOTED OTHERWISE.
- PROVIDE 20 GAUGE STUDS AND BLOCKING IN WALLS AT 54" AND 84" FOR WALL CABINETS BY OWNER.
- REFER TO ROOM FINISH SCHEDULE FOR HORIZONTAL SHAFT WALL.
- SHAFT WALL MAY BE SUBSTITUTED FOR ELEVATOR SHAFT PARTITION ENCLOSURE.
- FIRE RATED AND SMOKE PARTITIONS ARE TO BE CONSTRUCTED EQUAL TO THE REQUIREMENTS OF ULL DESIGN U465/U442(SIM.) TYPICALLY, REFER TO A002 FOR FIRE WALL LOCATIONS.

A1 EXTERIOR PARTITION LEGEND

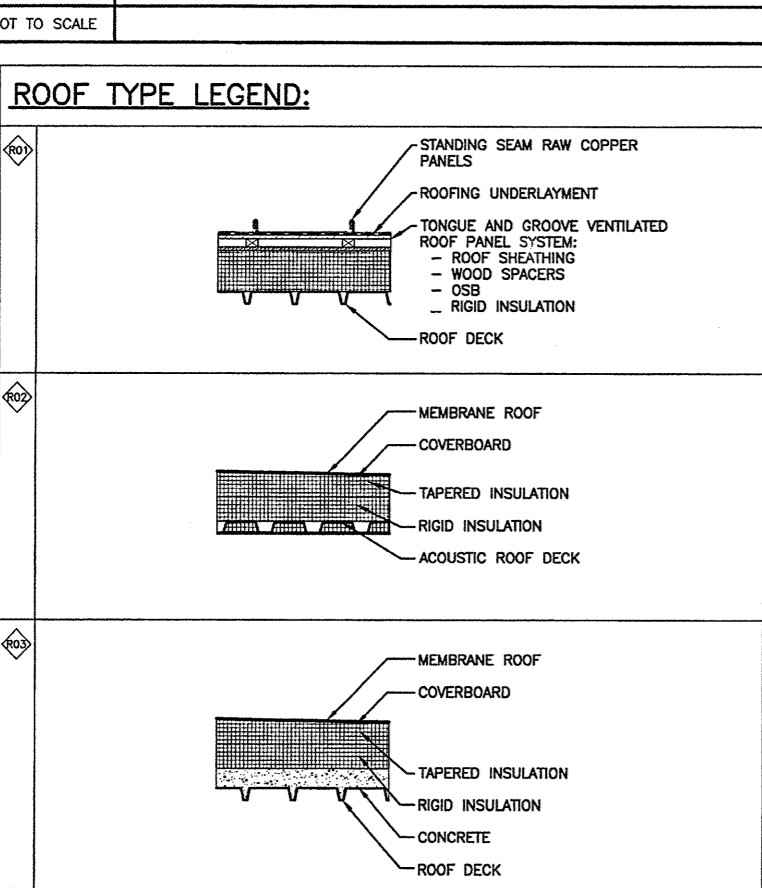

ROOF TYPE LEGEND:

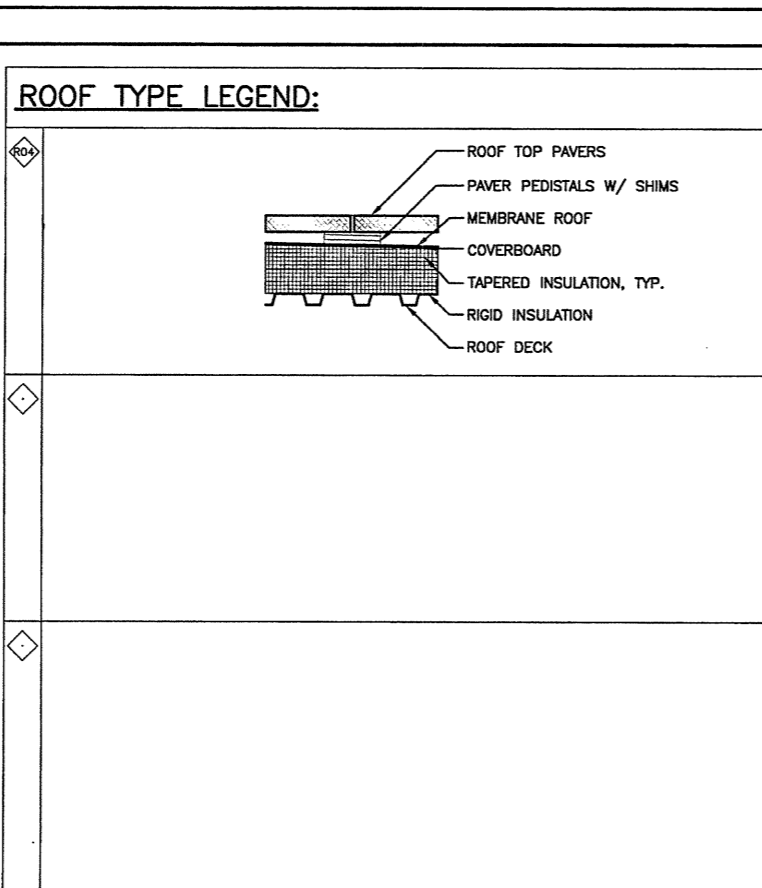

A9 INTERIOR PARTITION LEGEND

NOT TO SCALE

A1 ROOF TYPE LEGEND

NOT TO SCALE

0	ISSUED FOR CONSTRUCTION	10-23-03
REV.	DESCRIPTION	DATE
ISSUED FOR CONSTRUCTION		
10-23-03		
CURRENT ISSUE STATUS:		
SMRT ARCHITECTURE ENGINEERING PLANNING 144 Fore Street/P.O. Box 618 Portland, Maine 04104 Tel: (207) 772-3946 Fax: (207) 772-1970		
PROJECT: THE GULF OF MAINE RESEARCH INSTITUTE PORTLAND, MAINE		
SHEET TITLE: INTERIOR PARTITION & EXTERIOR WALL LEGEND, ROOF TYPES		
SHEET No.:	10-23-03	
PROJECT MANAGER: DRL	GRAPHIC SCALE:	0" = 1"
JOB CAP/DRWING: SCL		
A/E OF RECORD: PSS		
SMRT CAD FILE: G1003-03034		
PROJECT No.:	03034	

- NOTES:
- HG = PROVIDE 20 GA STRAPPING PER NOTE 4.
 - SS = (3) PRESSURE TREATED STUD SILLS, PROVIDE FIRE RETARDANT IN RATED PARTITIONS
 - = REVISE WALL TYPE FOR STUD SIZE