
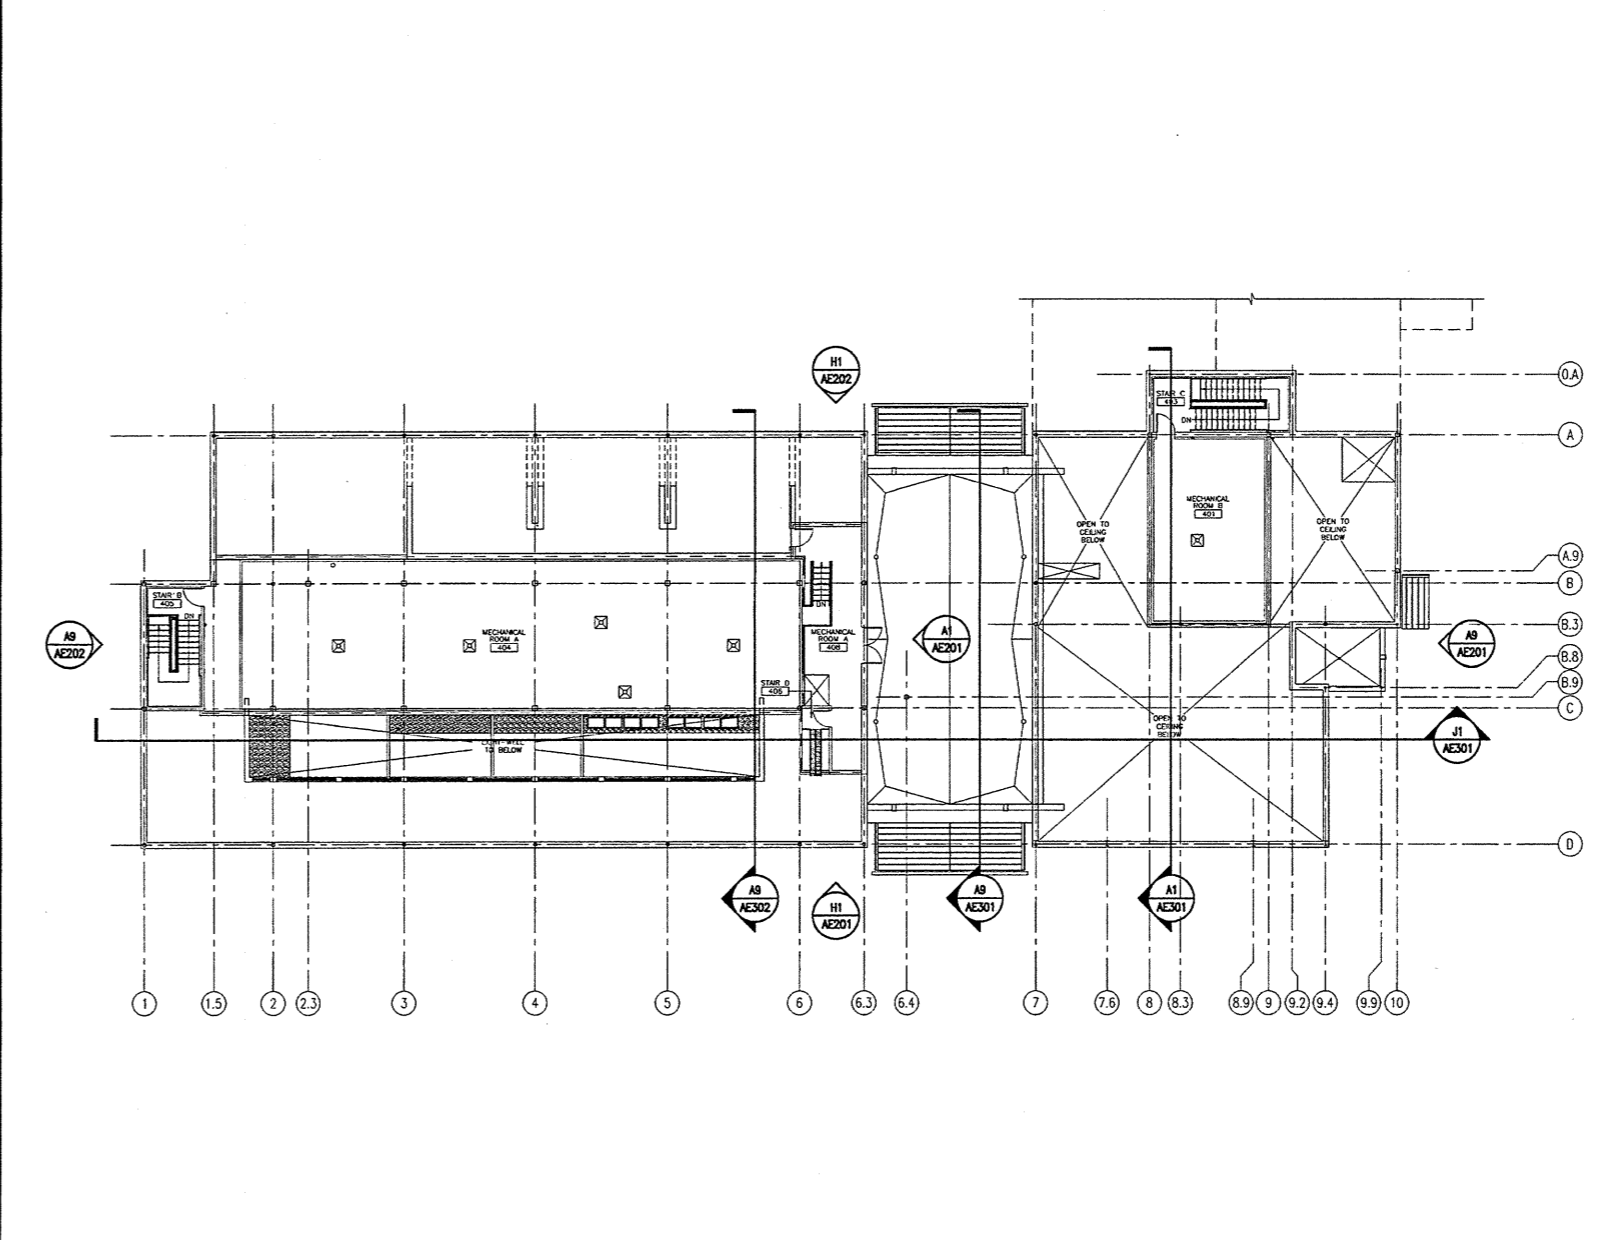


J1 FIRST FLOOR FACILITY PLAN
1/16" = 1'-0"

J9 SECOND FLOOR FACILITY PLAN
1/16" = 1'-0"

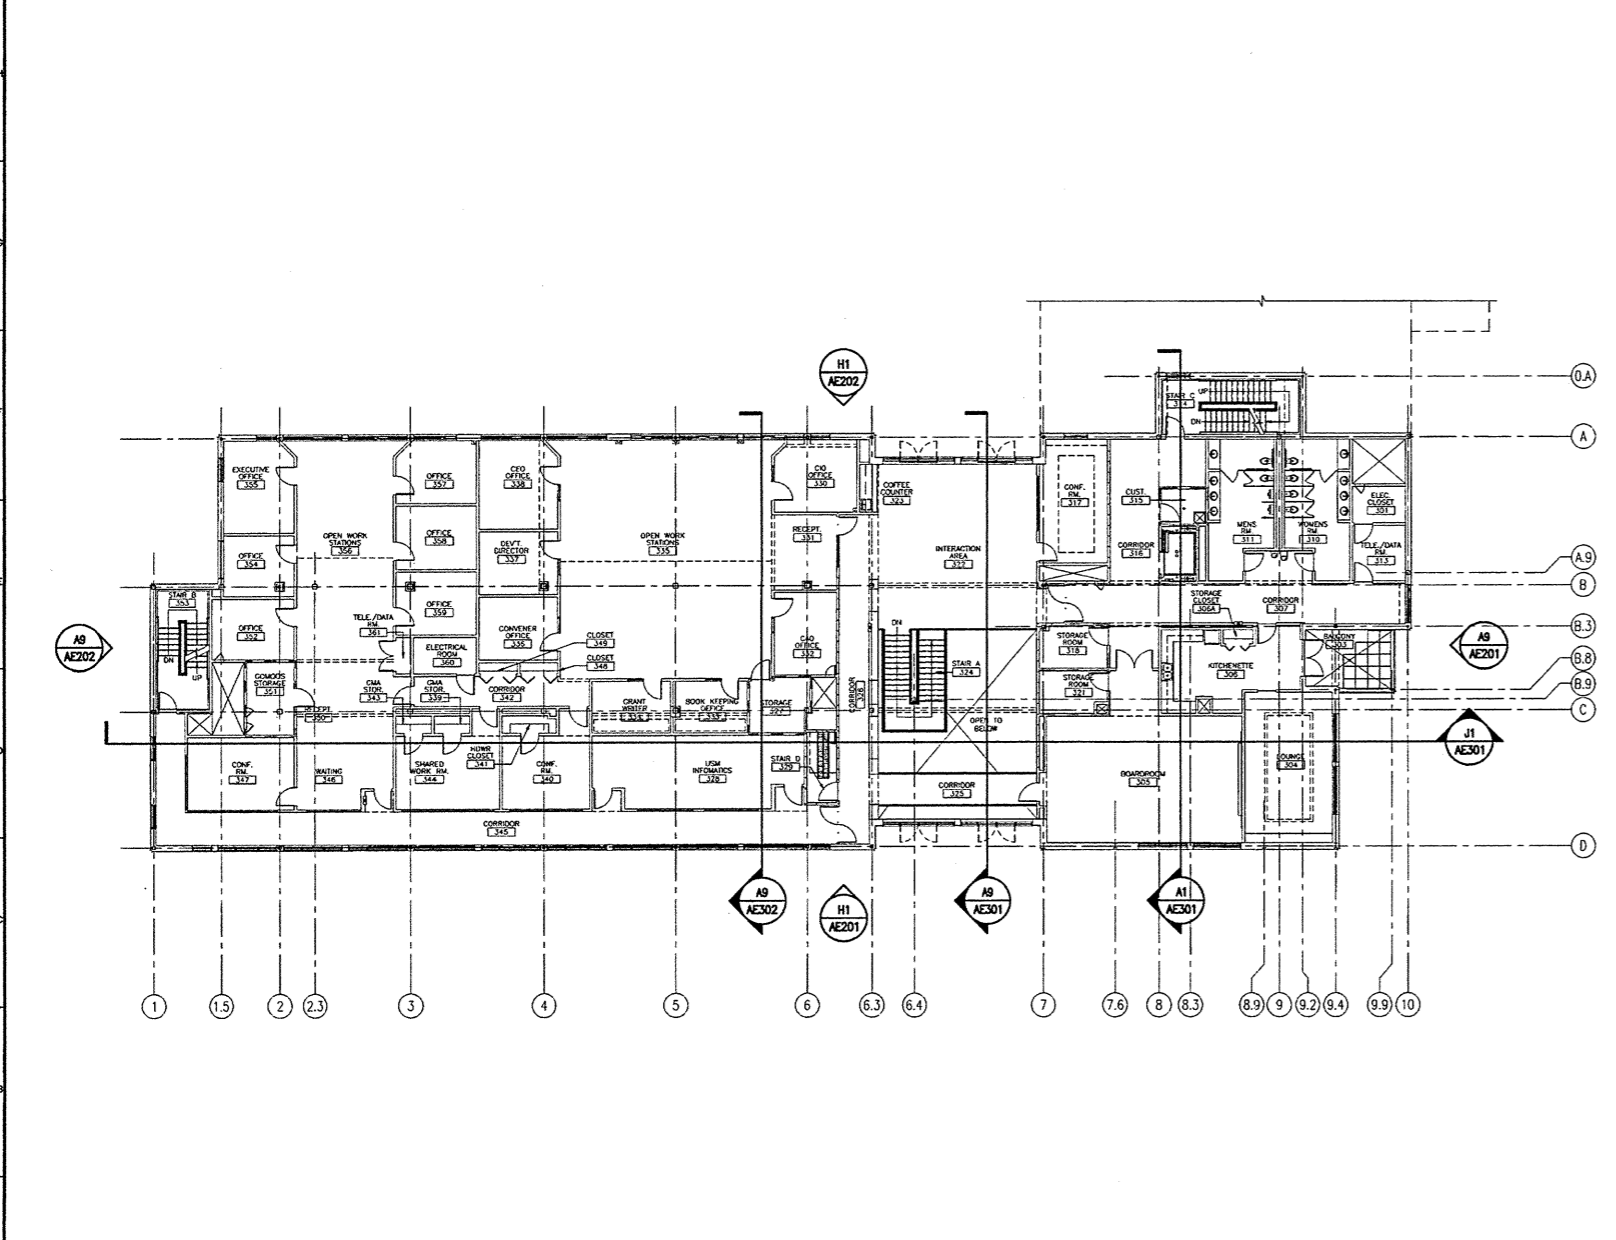

A1 THIRD FLOOR FACILITY PLAN
1/16" = 1'-0"

A9 MEZZANINE LEVEL FACILITY PLAN
1/16" = 1'-0"

1	ISSUED FOR ADDENDUM #3	10-23-03
0	ISSUED FOR CONSTRUCTION	8-26-03
REV.	DESCRIPTION	DATE
ISSUED FOR ADDENDUM #3		
10-23-03		
CURRENT ISSUE STATUS:		
PROJECT NORTH		
	<p style="text-align: center;">SMRT ARCHITECTURE ENGINEERING PLANNING SMRT 144 Fore Street/P.O. Box 618 Portland, Maine 04104 tel. (207) 772-3846 fax. (207) 772-1070</p>	
THE GULF OF MAINE RESEARCH INSTITUTE PORTLAND, MAINE		
FACILITY PLANS		
SHEET TITLE:		
SCALE:	1/16" = 1'-0"	DATE: 8-26-03
PROJECT MANAGER:	DRL	GRAPHIC SCALE: 0" 1"
JOB CAP/DRAWN:	SDL/SDL	
A/E OF RECORD:	PSS	SHEET No.
SMRT CAD FILE:	A-001-03034	
PROJECT No.	03034	A-001