


GENERAL NOTES:

1. .


J1 BUILDING SECTION

1/8" = 1'-0" A-001

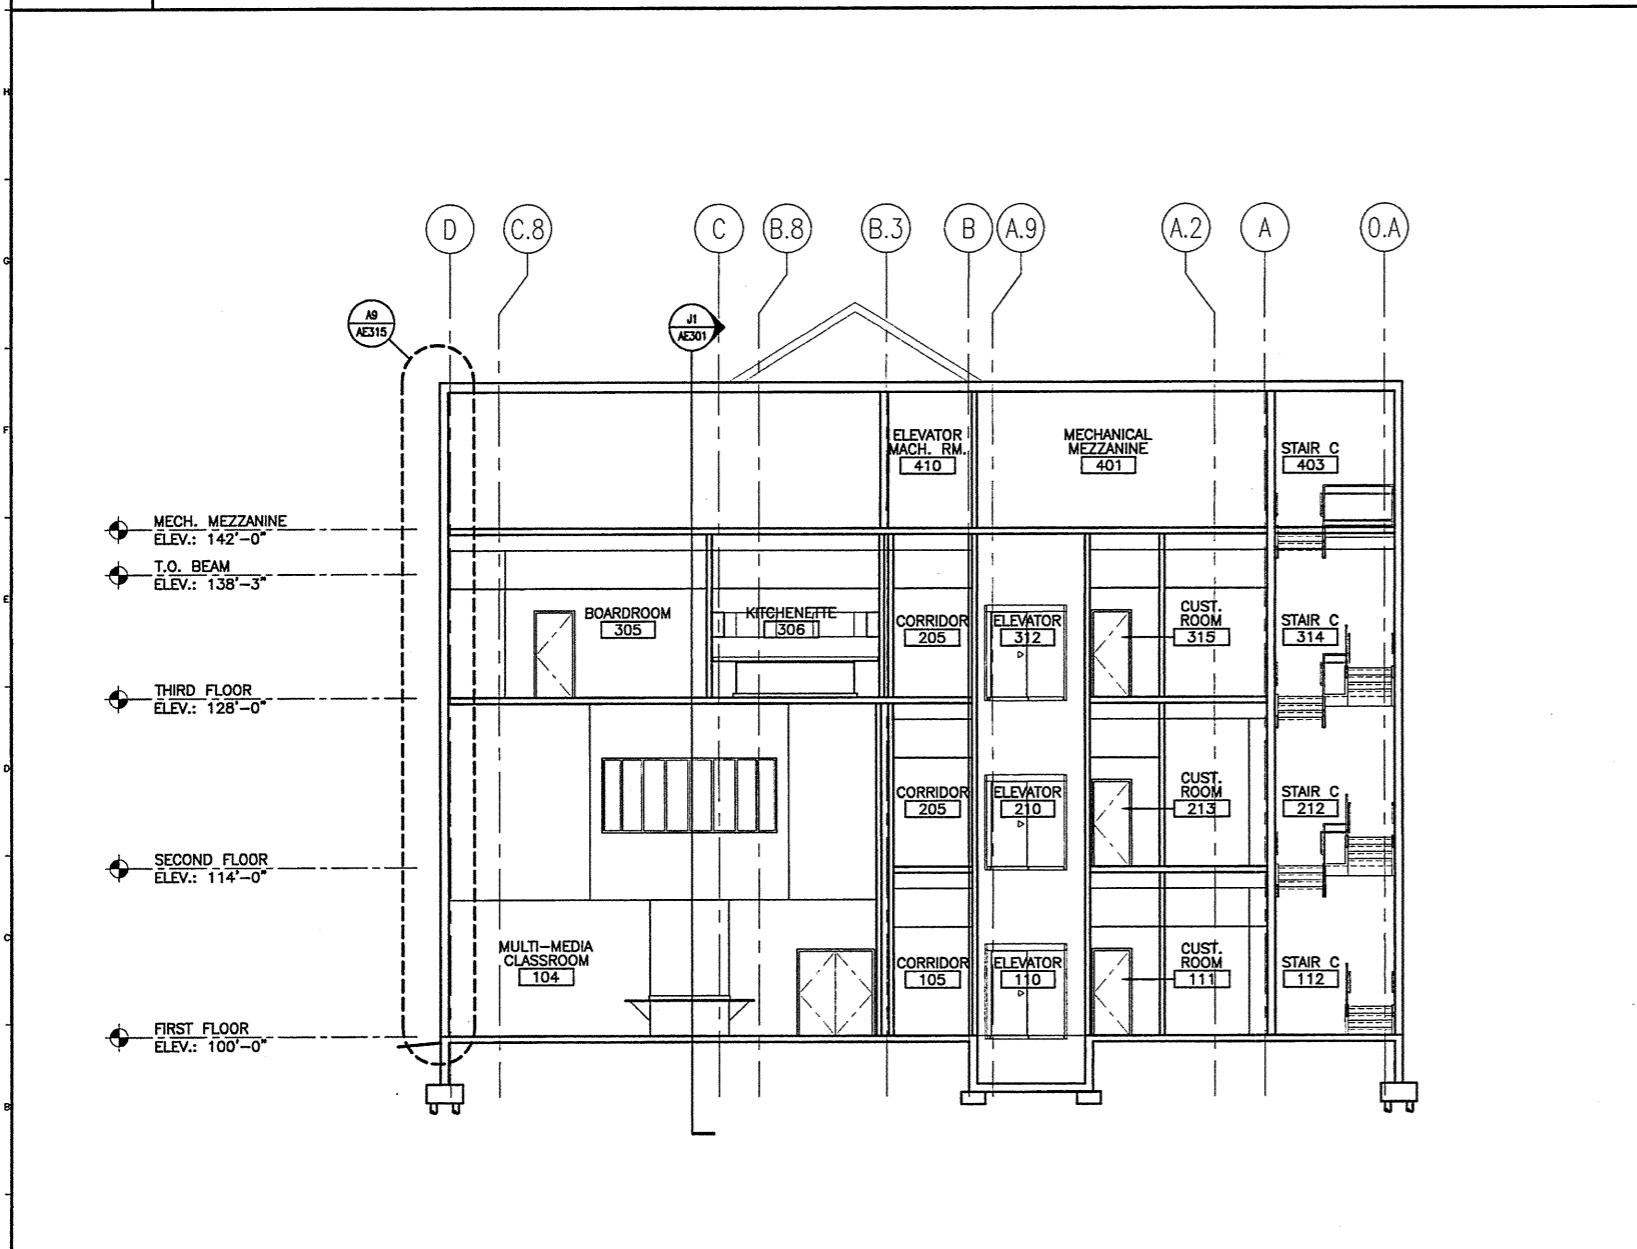

A1 BUILDING SECTION

1/8" = 1'-0" A-001

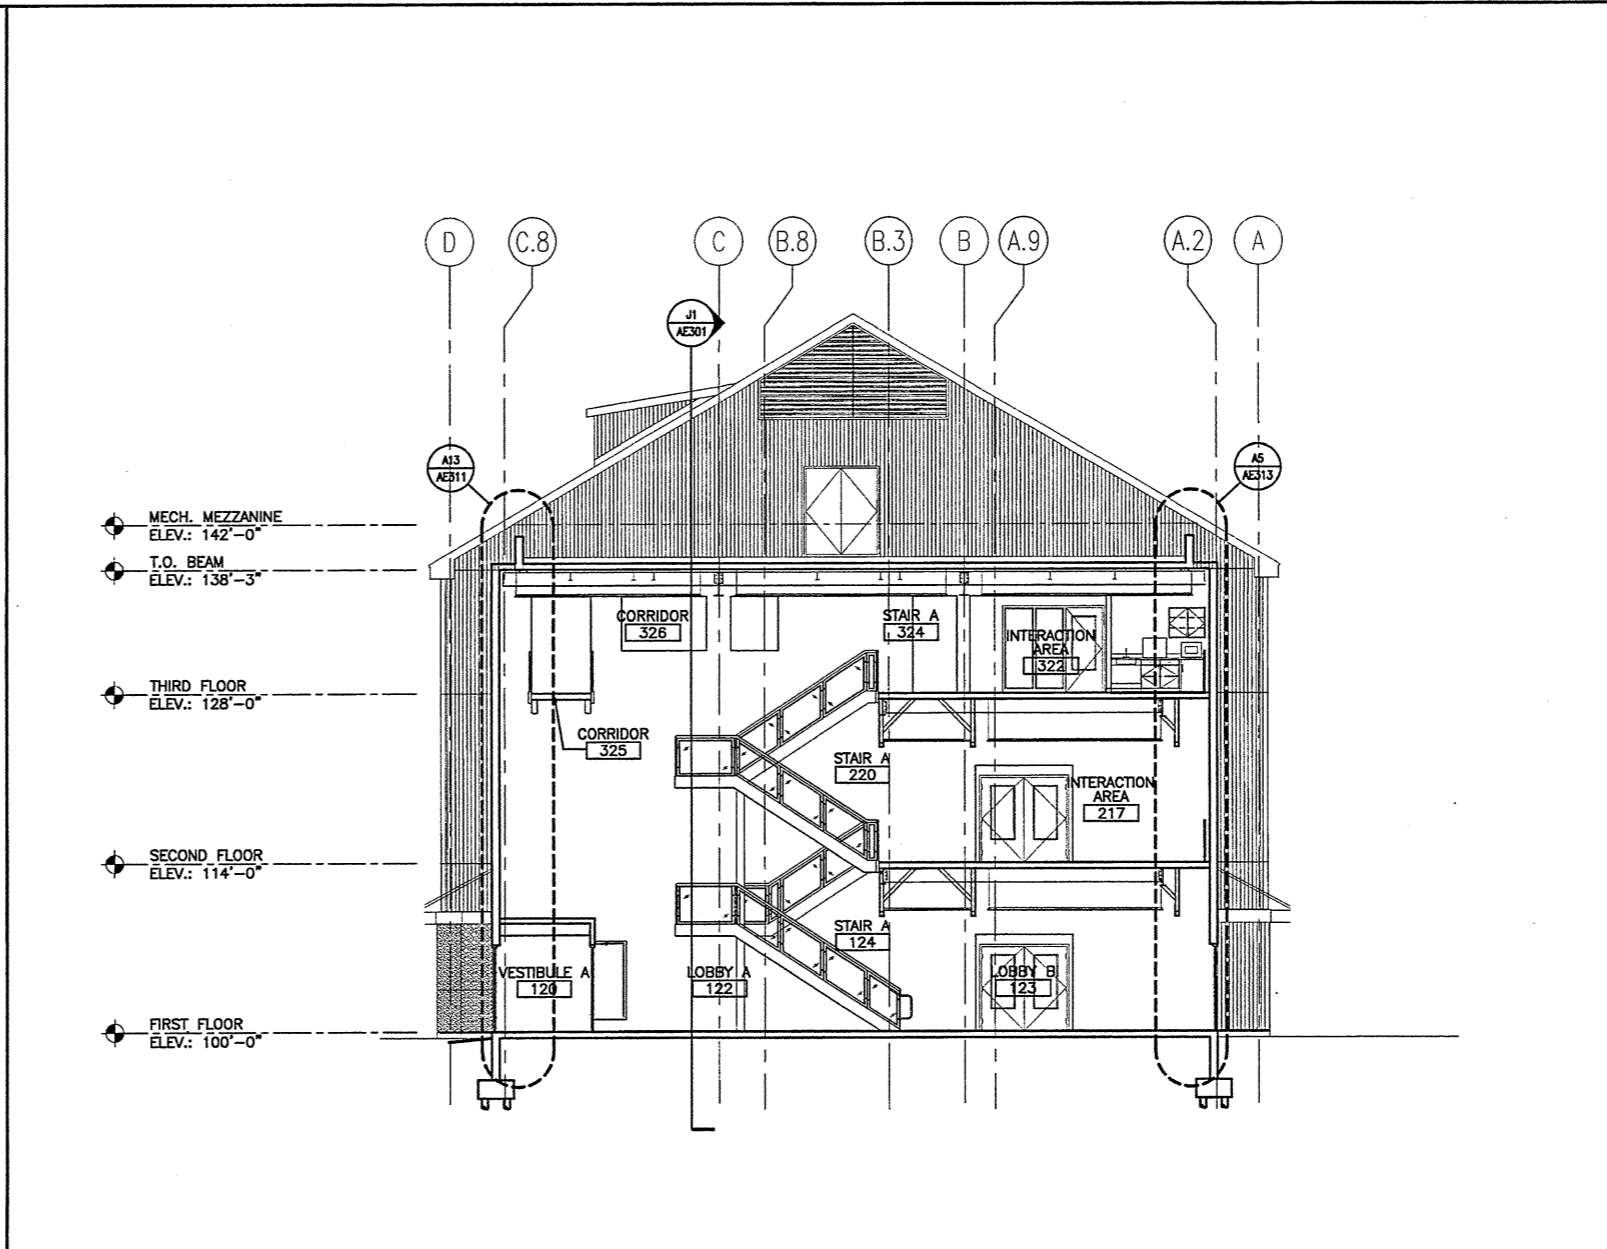

A9 BUILDING SECTION

1/8" = 1'-0" A-001

0	ISSUED FOR CONSTRUCTION	10-23-03
REV.	DESCRIPTION	DATE

ISSUED FOR CONSTRUCTION
10-23-03



SMRT ARCHITECTURE ENGINEERING PLANNING
144 Fore Street P.O. Box 618
Portland, Maine 04104
tel. (207) 772-3846
fax. (207) 772-1070

THE GULF OF MAINE RESEARCH INSTITUTE
PORTLAND, MAINE

BUILDING SECTIONS
SHEET TITLE:
SCALE: 1/8" = 1'-0" DATE: 10-23-03
PROJECT MANAGER: DRL GRAPHIC SCALE: 0" 1"
JOB CAP/DRAWN: SDL/SDL
A/E OF RECORD: PSS SHEET No.
SMRT CAD FILE: AE301-03034
PROJECT No. 03034

AE301