


GENERAL NOTES:


1. .

L1 *

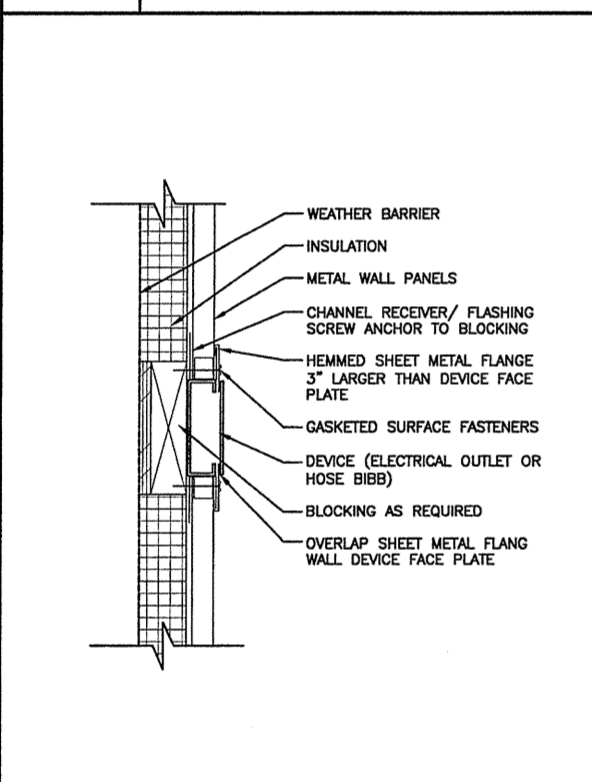

F1 DETAIL


3\"/>

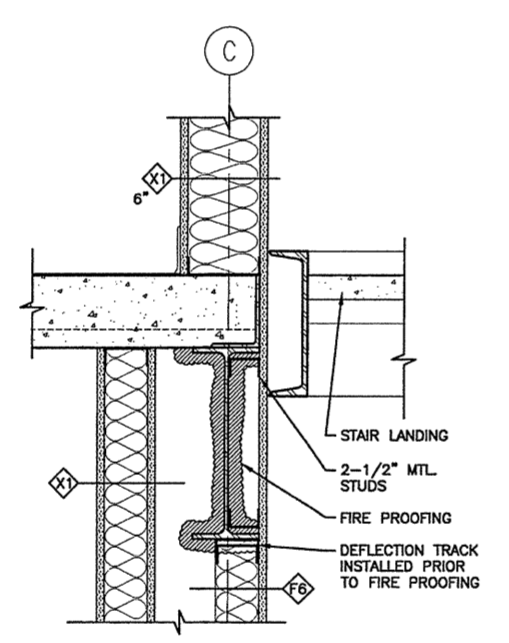

F4 DETAIL

1-1/2\"/>


L7 *

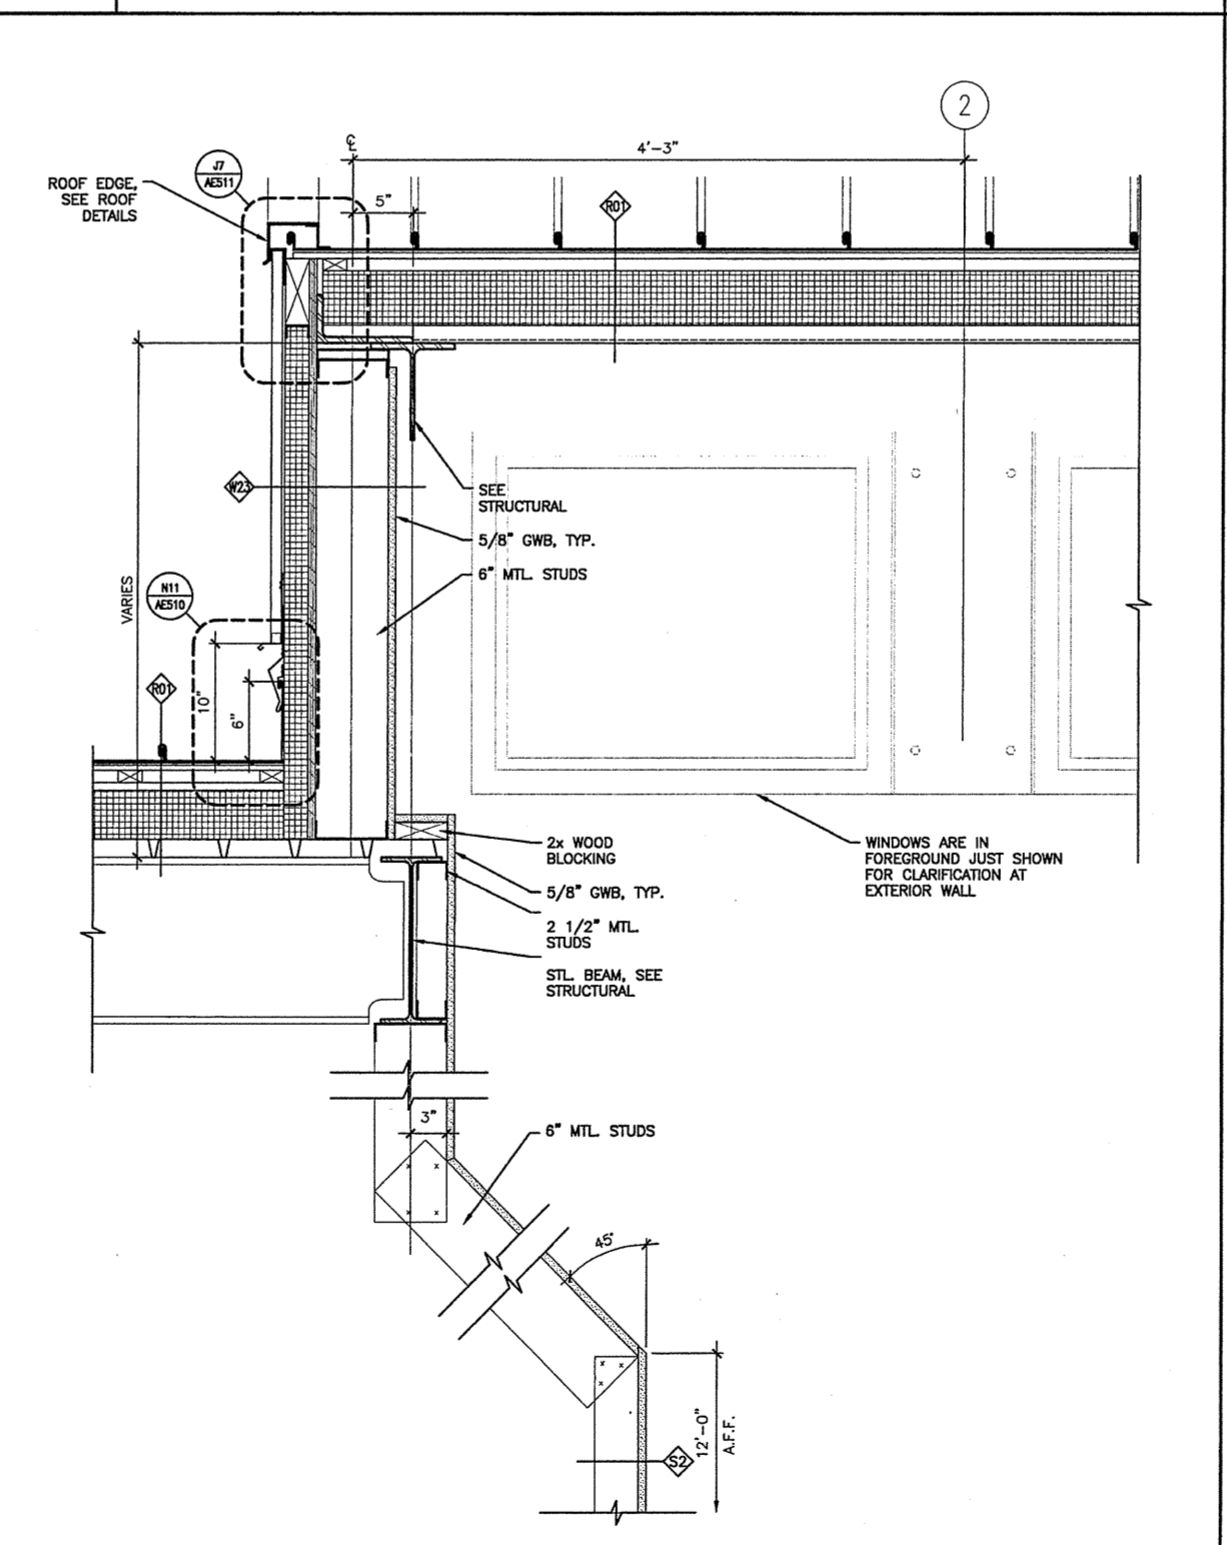

A7 DETAIL

1-1/2\"/>

L14 *

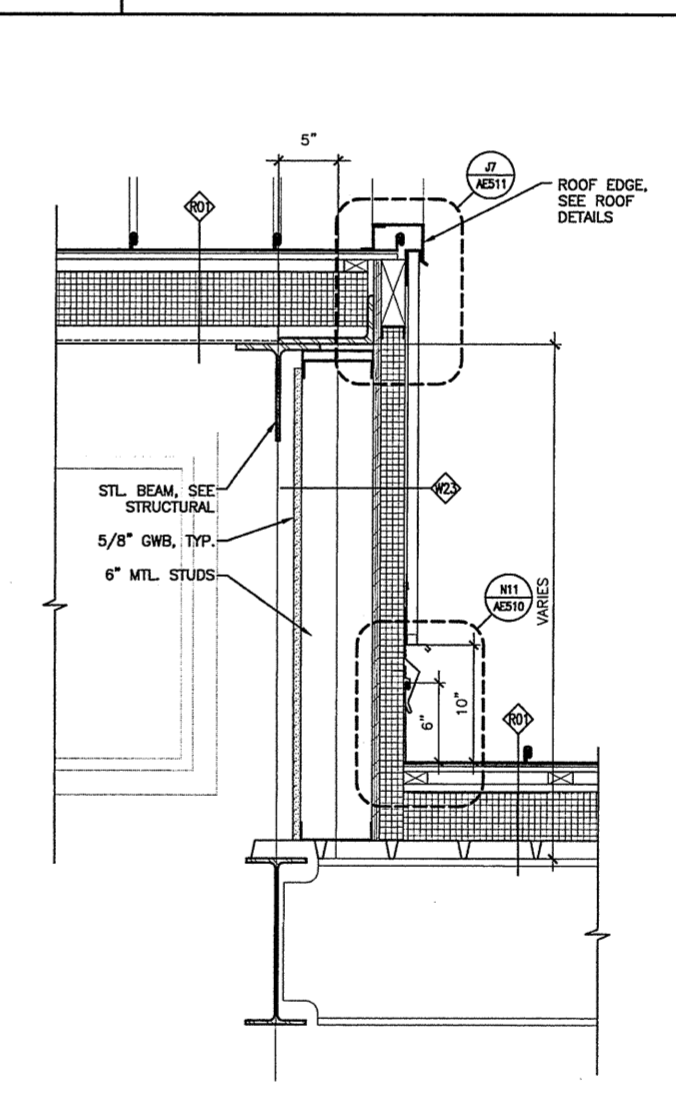

A14 DETAIL

1-1/2\"/>

A1 *

.

A4 DETAIL

1-1/2\"/>

A7 DETAIL


1-1/2\"/>

A14 DETAIL

1-1/2\"/>

0	ISSUED FOR CONSTRUCTION	10-23-03
REV.	DESCRIPTION	DATE

ISSUED FOR CONSTRUCTION
10-23-03

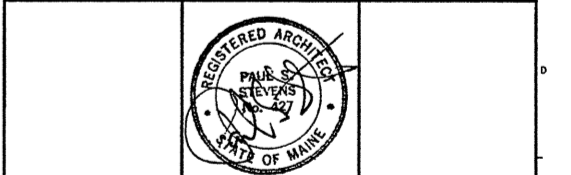

SMRT ARCHITECTURE ENGINEERING PLANNING
SMRT
144 Fore Street P.O. Box 618
Portland, Maine 04104
tel. (207) 772-3846
fax. (207) 772-1070

THE GULF OF MAINE RESEARCH INSTITUTE
PORTLAND, MAINE

SECTION DETAILS

SCALE:	AS NOTED	DATE:	10-23-03
PROJECT MANAGER:	DRL	GRAPHIC SCALE:	0" = 1"
JOB CAP/DRAWN:	SDL		
A/E OF RECORD:	PSS	SHEET No.	
SMRT CAD FILE:	AE503-03034		
PROJECT No.	03034		

AE503