


- GENERAL NOTES:**
- SEE S0001 FOR STRUCTURAL GENERAL NOTES.
 - EL. +100'-0" = +12' NGVD
 - TOP OF PILE CAPS (-1'-6") FROM TOP OF SLAB UNLESS NOTED OTHERWISE.
 - SEE PLUMBING AND WOODWARD & CURRAN DRAWINGS FOR FLOOR DRAINS AND ROUGH-IN LOCATIONS.
 - SEE MECHANICAL DRAWINGS FOR EXTENSION OF UNDER-SLAB PASSIVE VENTING SYSTEM (PVS) RISERS.

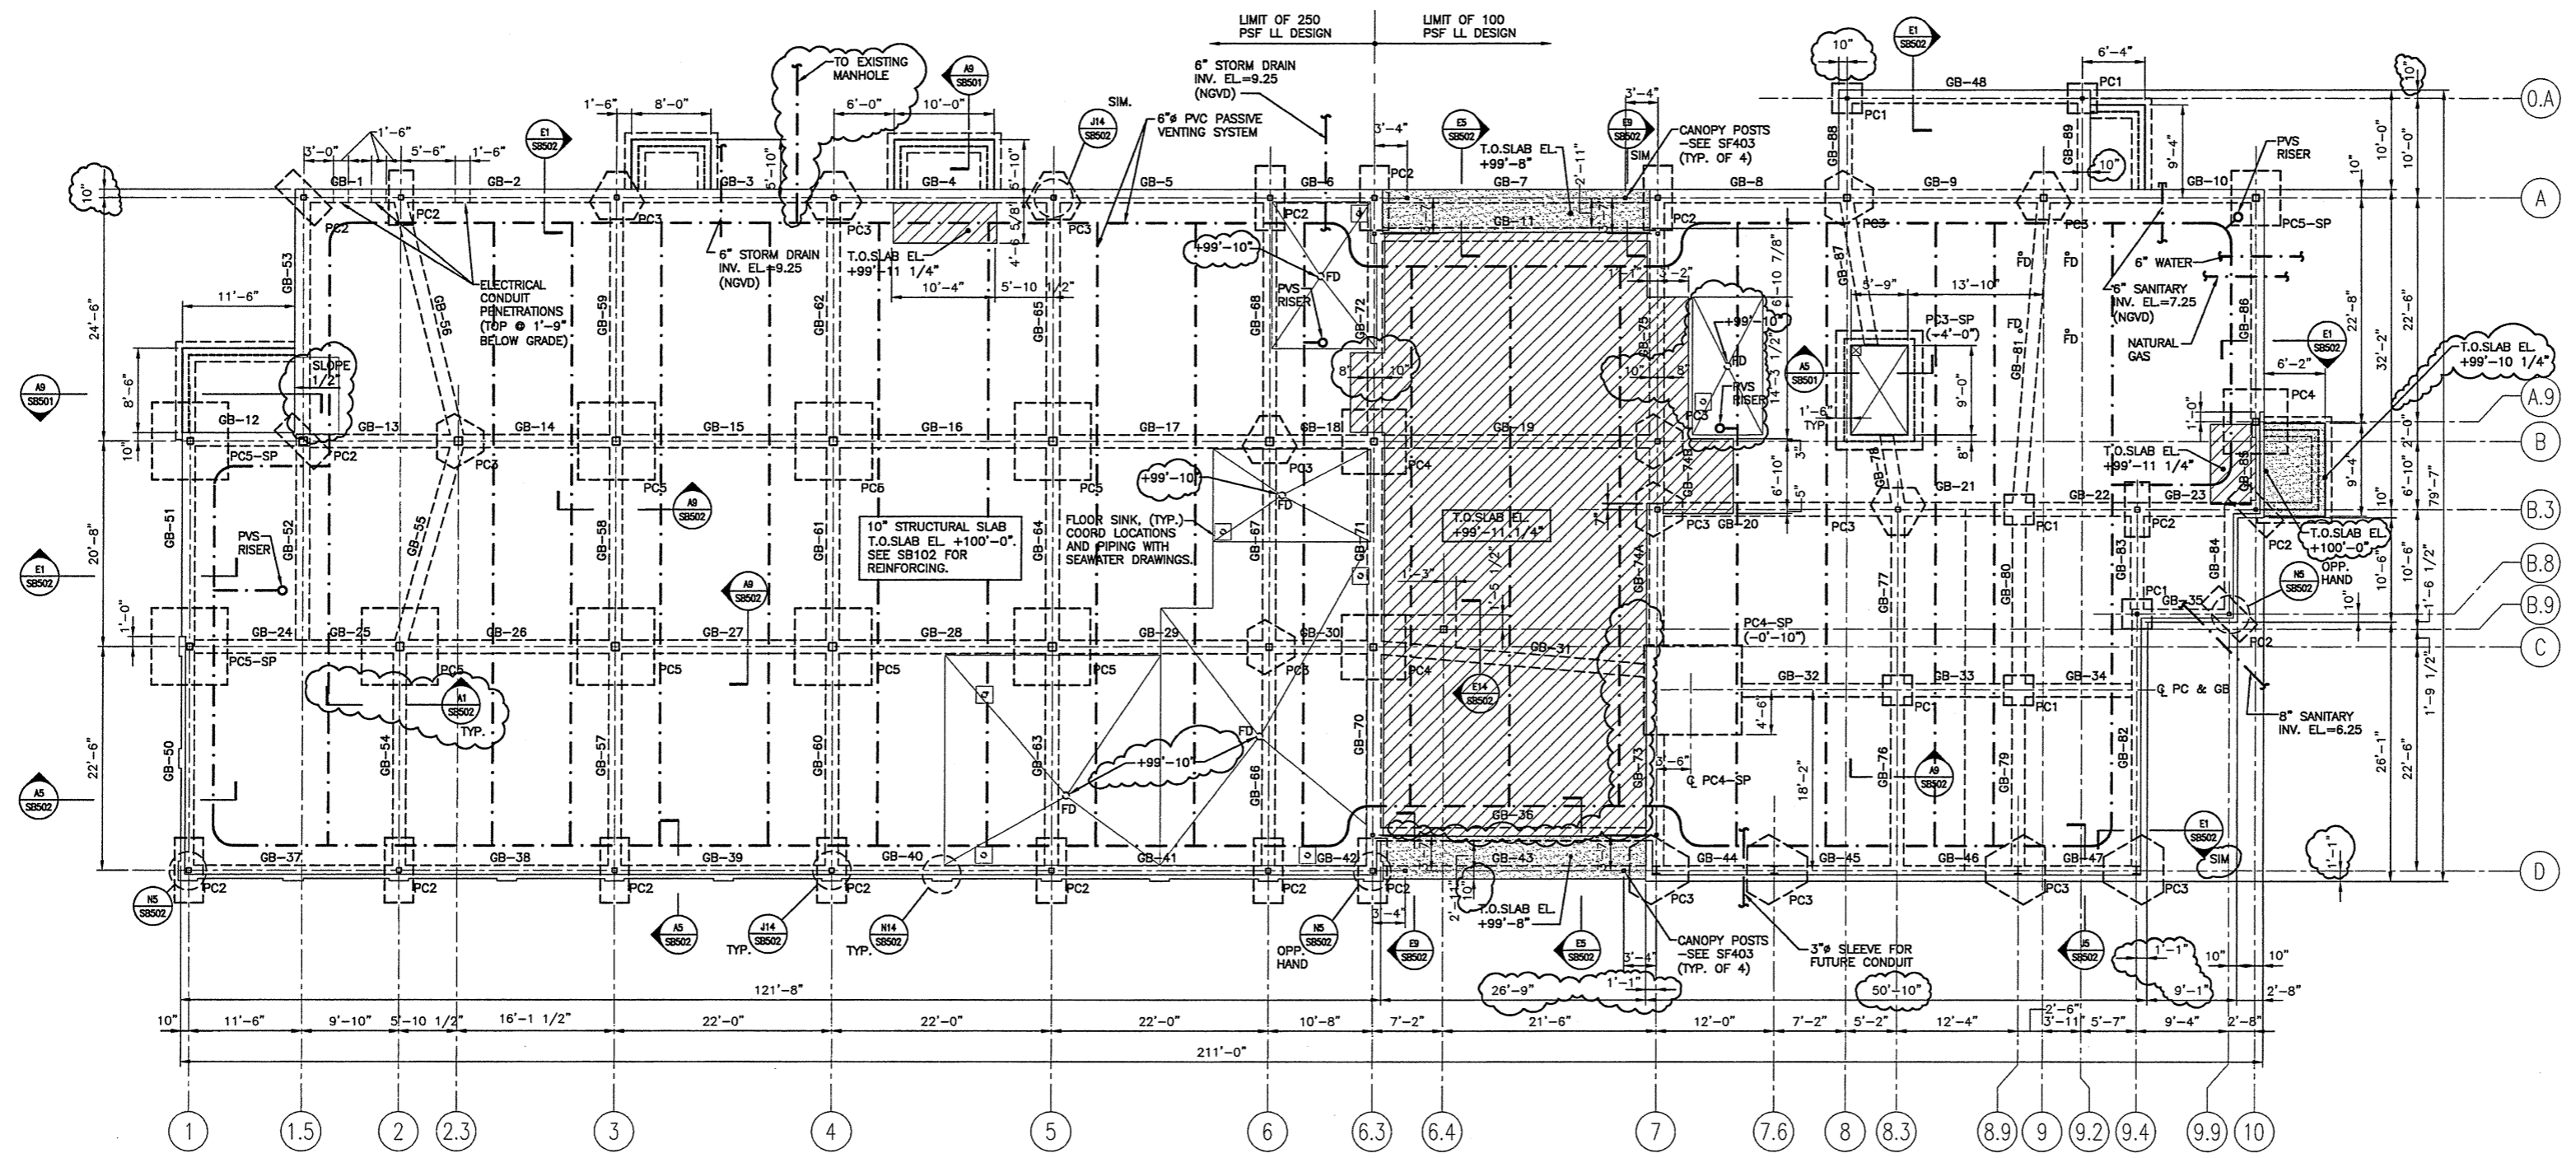

2	ISSUED FOR ADDENDUM 3	10-23-03
1	ISSUED FOR ADDENDUM 2	9-25-03
0	ISSUED FOR CONSTRUCTION	8-26-03
REV.	DESCRIPTION	DATE

ISSUED FOR ADDENDUM 3
10-23-03

CURRENT ISSUE STATUS:

PROJECT NORTH

SMRT ARCHITECTURE ENGINEERING PLANNING
 SMRT
 144 Fore Street P.O. Box 618
 Portland, Maine 04104
 Tel. (207) 772-3846
 Fax. (207) 772-1070

THE GULF OF MAINE RESEARCH INSTITUTE
 PORTLAND, MAINE

FOUNDATION & SLAB PLAN

SHEET TITLE:	FOUNDATION & SLAB PLAN	SHEET No.	SB101
SCALE:	1/8"=1'-0"	DATE:	8-26-03
PROJECT MANAGER:	DRL	GRAPHIC SCALE:	0" 1"
JOB CAP/DRAWN:	SDL/TCH		
A/E OF RECORD:	ADB		
SMRT CAD FILE:	SB101-03034		
PROJECT No.	03034		

A1 FOUNDATION AND SLAB PLAN

1/8"=1'-0"