




M1 DECIDUOUS TREE PLANTING

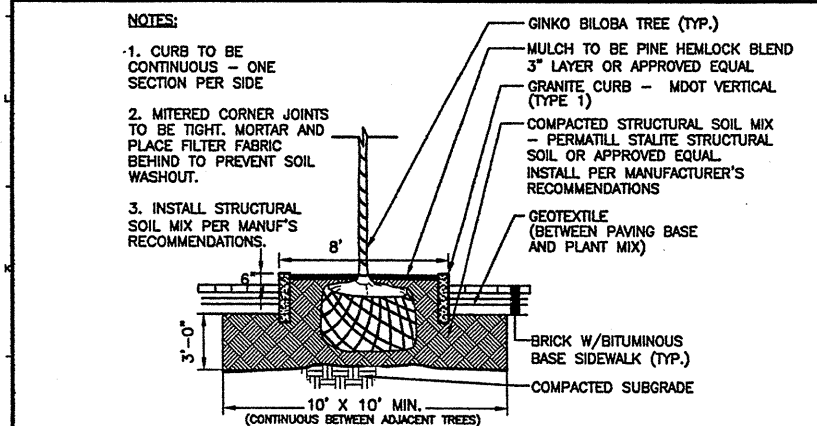

N5 SHRUB PLANTING

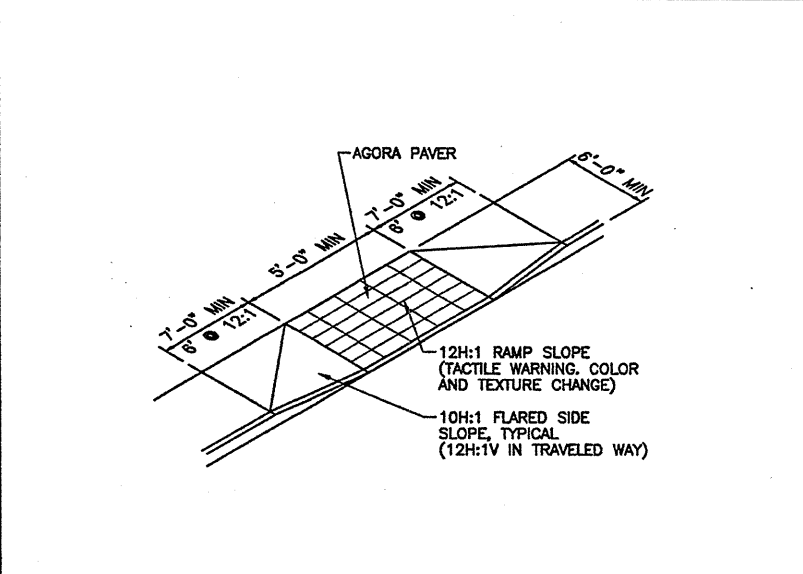


N9 EVERGREEN TREE PLANTING

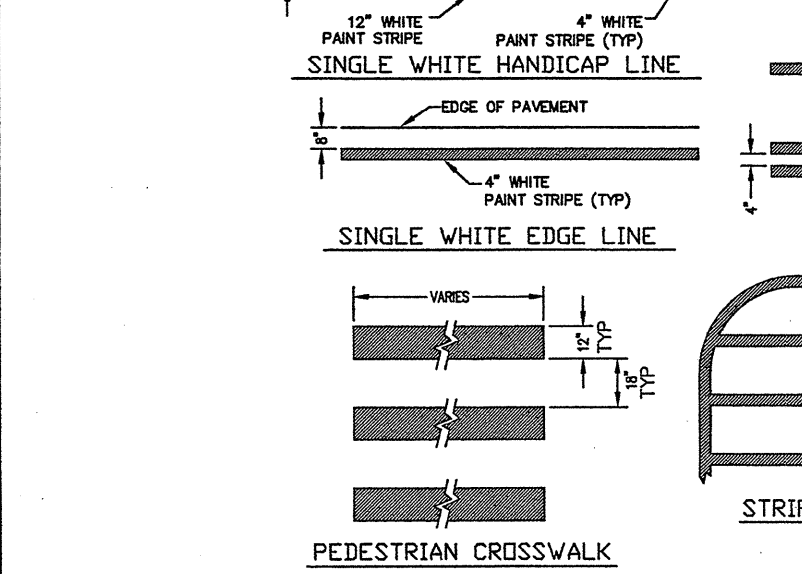


N14 PIPE TRENCH



J1 TREE PLANTER DETAIL

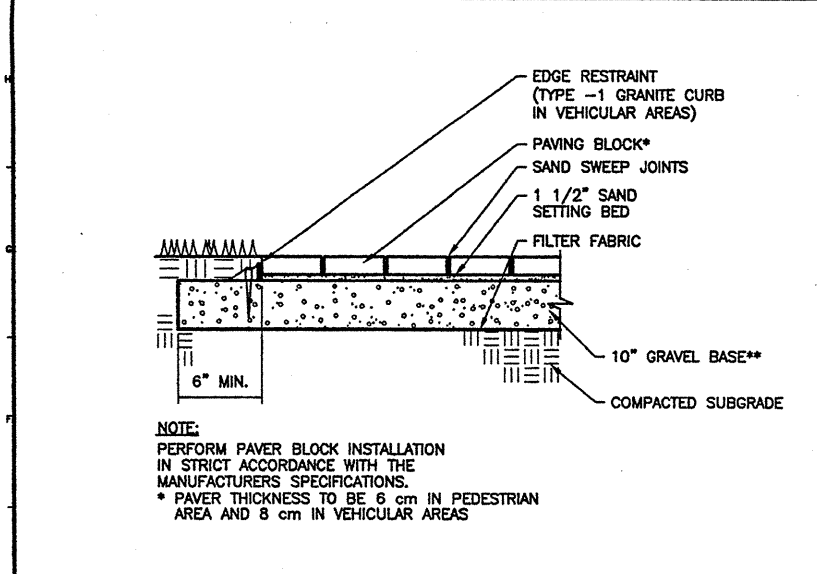


J5 "HC" RAMP

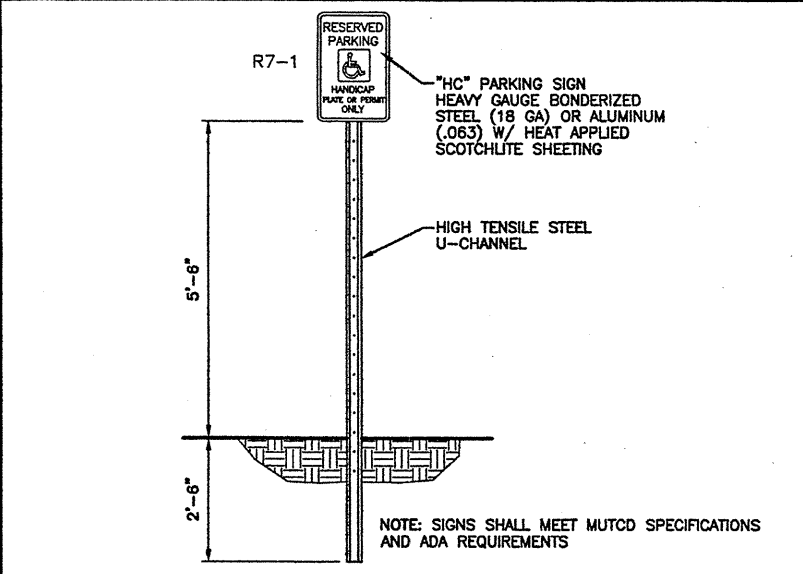


J9 PAINTED STRIPING

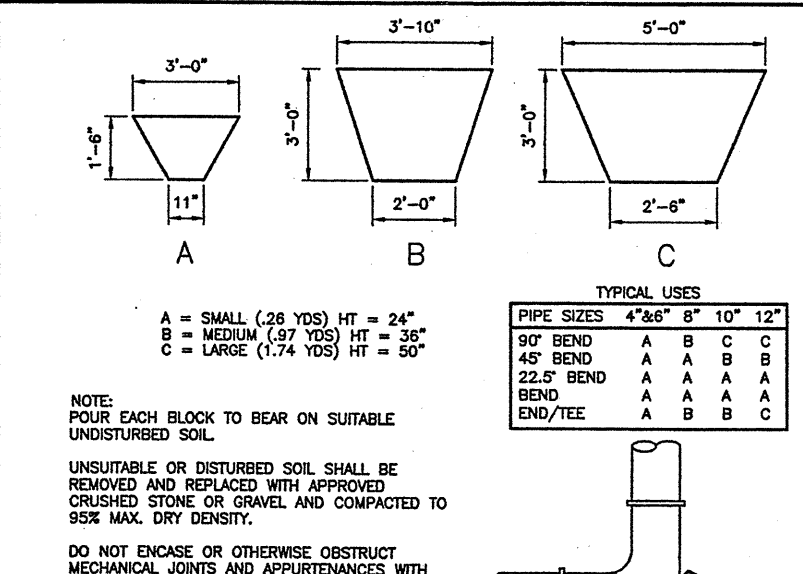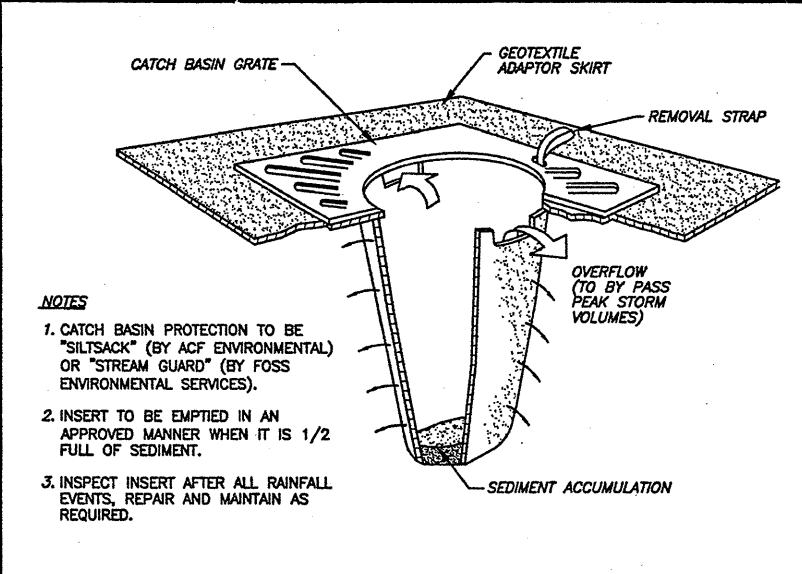


E1 CONCRETE PAVER DETAIL

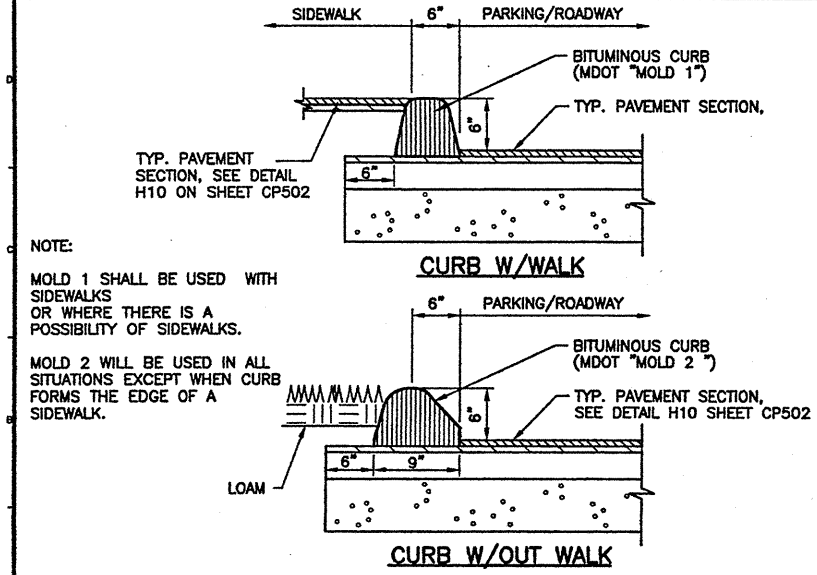


E5 SIGN DETAIL

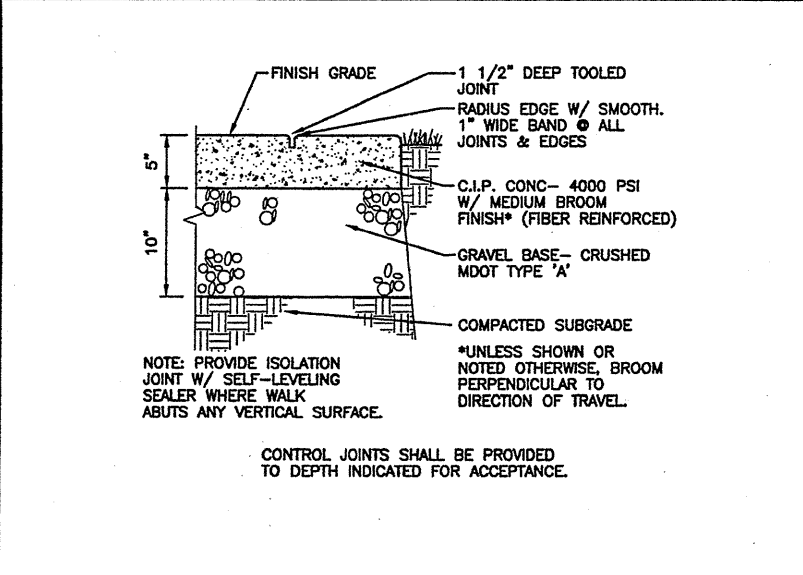


E9 "SILTSACK" DETAIL

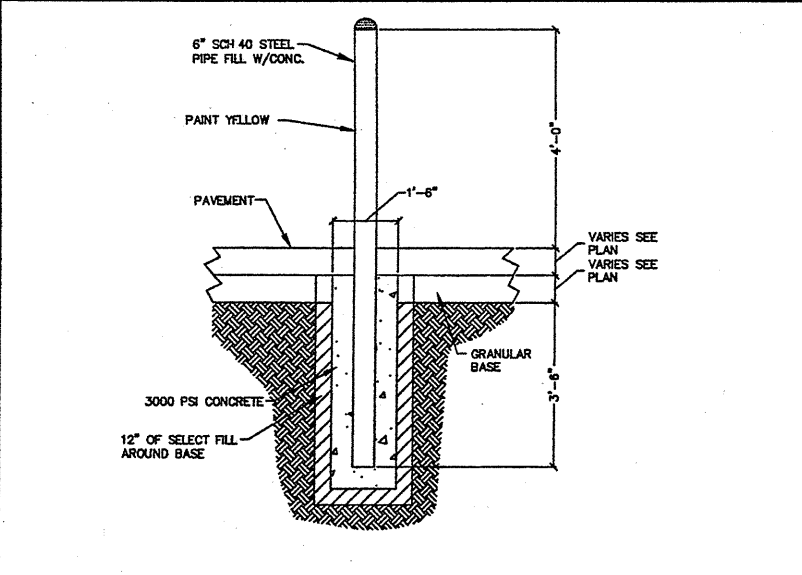


C14 THRUST BLOCK DETAIL

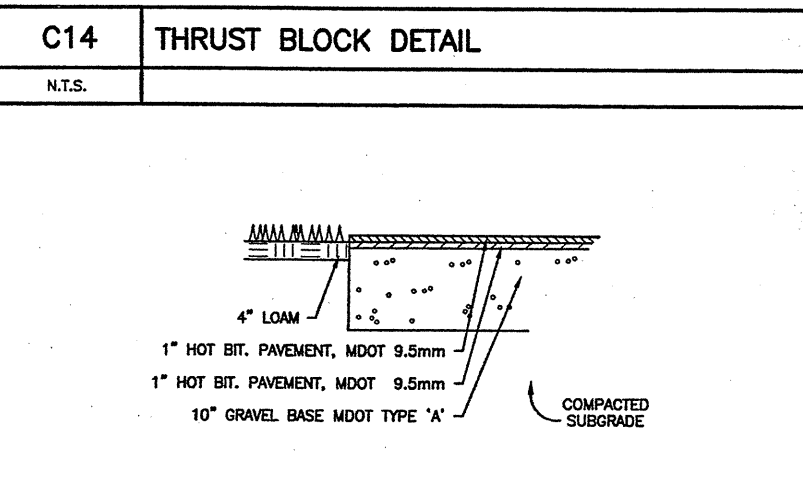


A1 BITUMINOUS CURB DETAIL

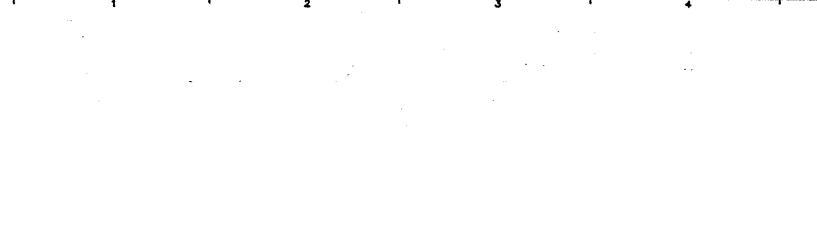


A5 CONCRETE WALK DETAIL

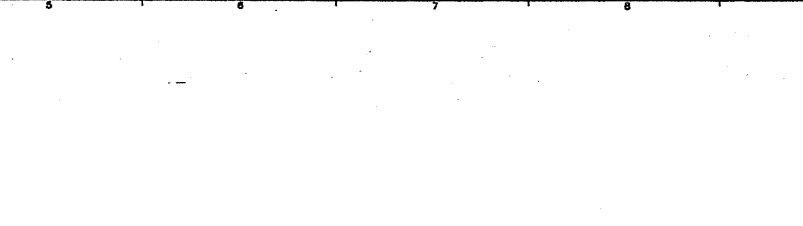

A9 GUARD POST / BOLLARD DETAIL

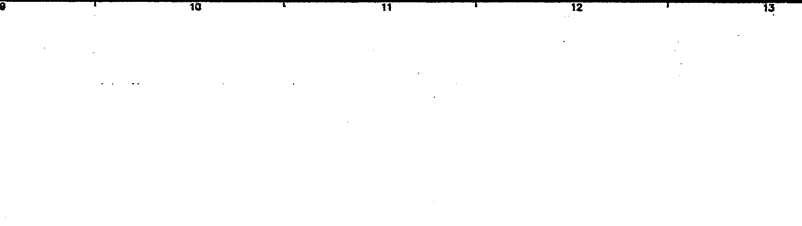

A14 BITUMINOUS WALK DETAIL

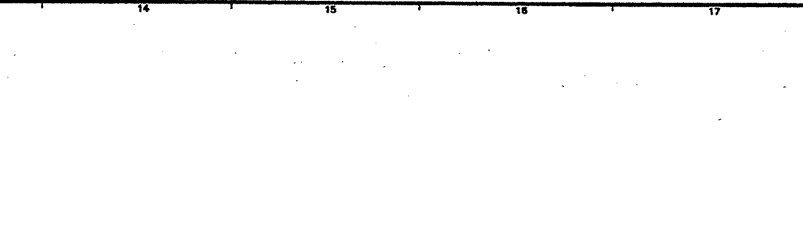

REV.	DESCRIPTION	DATE
6	FINAL APPROVAL PLANS FOR CITY RECORDS	8.25.03
5	ADDENDUM #1 - ADDED TREE PLANTER DETAIL	8.22.03
4	PHASE 1 CONSTRUCTION DOCUMENTS	8.12.03
3	FINAL SUBMISSION TO PORTLAND PLANNING AUTH.	7.30.03
2	DESIGN DEVELOPMENT SUBMISSION	6.13.03
1	SECOND WORKSHOP SUBMISSION TO CITY	6.10.03

CURRENT ISSUE STATUS:

STATE OF MAINE

STEPHEN BUSHBY

P.E. STATE # 7429

DH

DeLUCA-HOFFMAN ASSOCIATES, INC.

778 MAIN STREET, SUITE 8
SOUTH PORTLAND, ME 04106
207.776.1101
WWW.DELUCAHOFFMAN.COM

SMRT

ARCHITECTURE ENGINEERING PLANNING

SUITE
144 Fore Street/P.O. Box 618
Portland, Maine 04104
tel. (207) 772-3846
fax. (207) 772-1070

THE GULF OF MAINE RESEARCH INSTITUTE

PORTLAND, MAINE

SITE DETAILS

SHEET TITLE: _____

SCALE: AS NOTED DATE: _____

PROJECT MANAGER: RML GRAPHIC SCALE: 0" = 1'

JOB CAP/DRAWN: CWV

A/E OF RECORD: DJV SHEET No. _____

SMRT CAD FILE: CP501-03034

PROJECT No. 03034-00/1984.1

CP501