
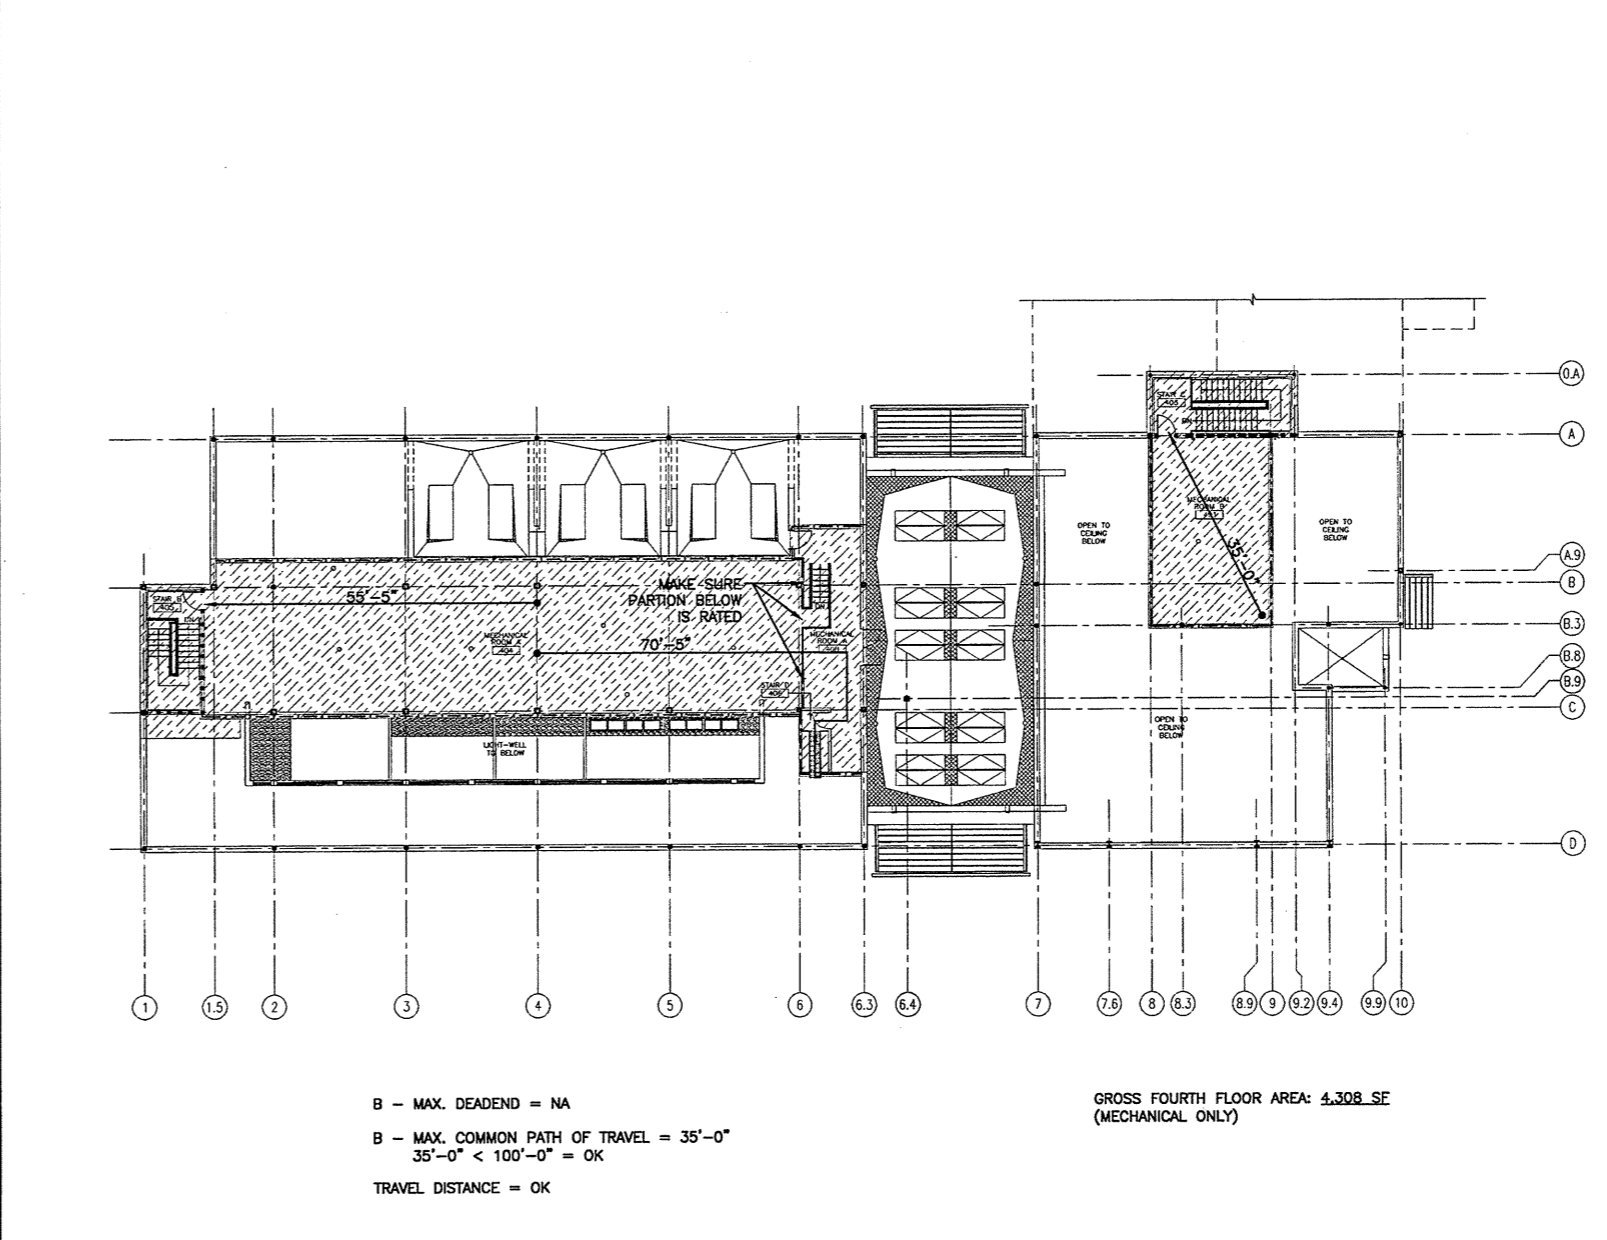


**J1 FIRST FLOOR CODE COMPLIANCE PLAN**  
 1/16" = 1'-0"

**J9 SECOND FLOOR CODE COMPLIANCE PLAN**  
 1/16" = 1'-0"

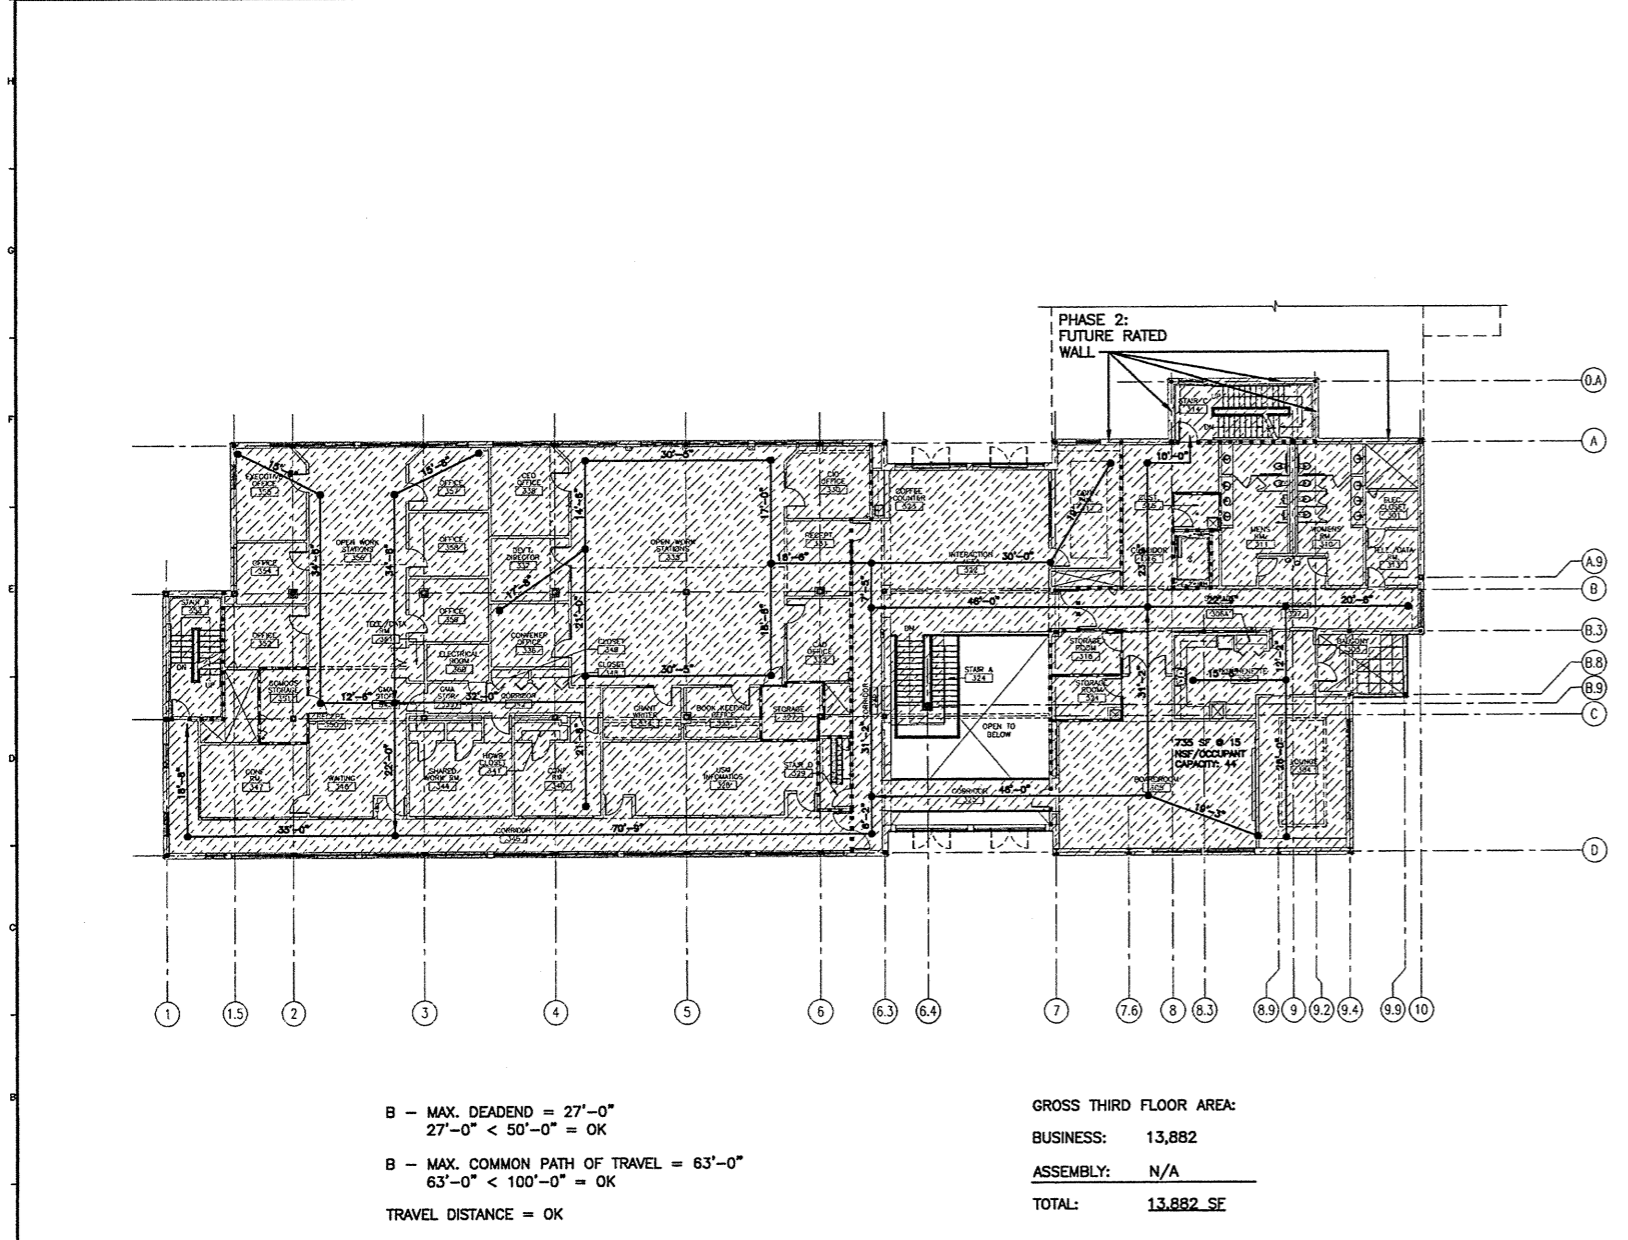

**A1 THIRD FLOOR CODE COMPLIANCE PLAN**  
 1/16" = 1'-0"

**A9 MEZZANINE LEVEL CODE COMPLIANCE PLAN**  
 1/16" = 1'-0"

**GENERAL NOTES:**  
 1. REFER TO G1001 FOR FURTHER INFORMATION RELATED TO CODE COMPLIANCE.

**OCCUPANT LOADS (PHASE I):**


FIRST FLOOR	BUSINESS ASSEMBLY	121 292 413	
SECOND FLOOR	BUSINESS ASSEMBLY	113 119	CONTROL ROOM INCLUDED AT 100 SF/PERSON
THIRD FLOOR	BUSINESS	133 133	
FOURTH FLOOR	MECHANICAL	15 15	
EGRESS WIDTH: OK			

- USE GROUP LEGEND:**
- BUSINESS USE
  - ASSEMBLY USE
- WALL LEGEND**
- SMOKE PARTITION (CONSTRUCT AS 1 HOUR)
  - 1 HOUR FIRE/SMOKE PARTITION/ WALL
  - 2 HOUR FIRE/SMOKE PARTITION/ WALL
  - 3 HOUR FIRE/SMOKE PARTITION/ WALL

1	ISSUED FOR ADDENDUM #3	10-23-03
0	ISSUED FOR CONSTRUCTION	8-26-03
REV.	DESCRIPTION	DATE

**ISSUED FOR ADDENDUM #3**  
**10-23-03**

CURRENT ISSUE STATUS:

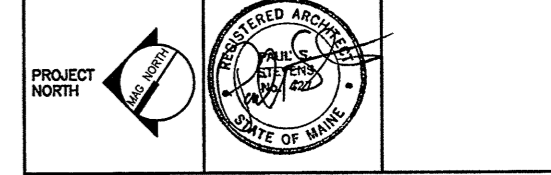

**SMRT** ARCHITECTURE ENGINEERING PLANNING  
 144 Fore Street/P.O. Box 618  
 Portland, Maine 04104  
 tel. (207) 772-3846  
 fax. (207) 772-1070

**THE GULF OF MAINE RESEARCH INSTITUTE**  
 PORTLAND, MAINE

PROJECT: **CODE COMPLIANCE PLANS**

SHEET TITLE: **A-002**

SCALE: 1/16" = 1'-0" DATE: 8-26-03  
 PROJECT MANAGER: DRL GRAPHIC SCALE: 0" 1"  
 JOB CAP/DRAWN: SDL/SDL  
 A/E OF RECORD: PSS SHEET No.  
 SMRT CAD FILE: A-002-03034  
 PROJECT No. 03034