



GENERAL NOTES:


1.

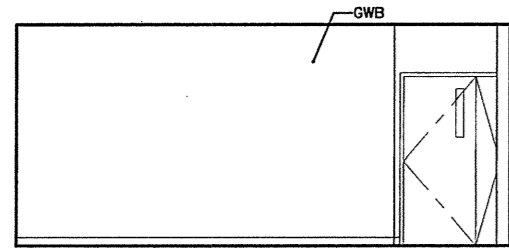

A

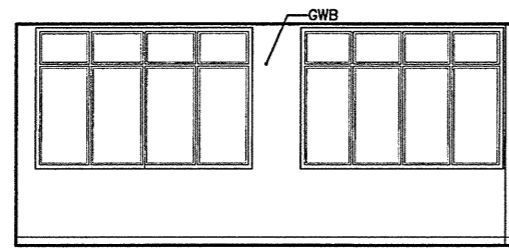


B

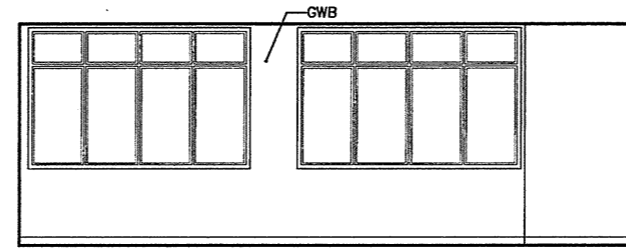


C

N1 USM COMMONS RM 151


1/4" = 1'-0" AE101

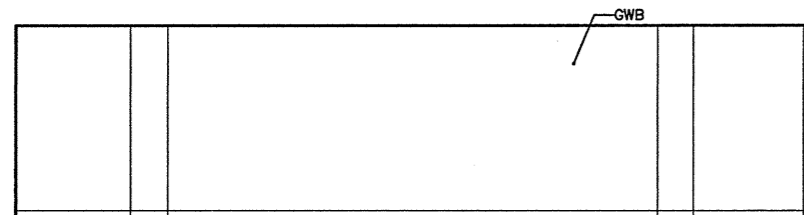


A

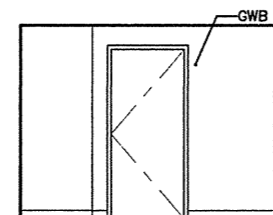

B

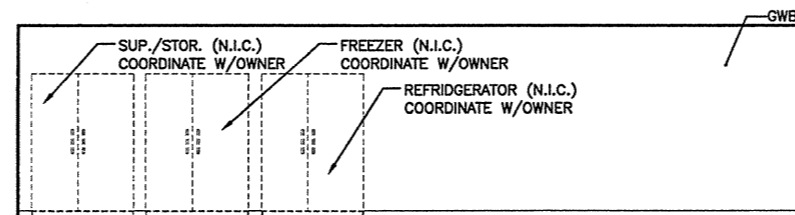


C

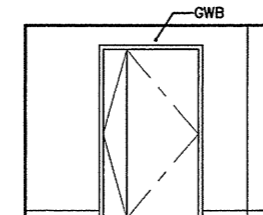


D

K1 EQUIP. RM 134


1/4" = 1'-0" AE101

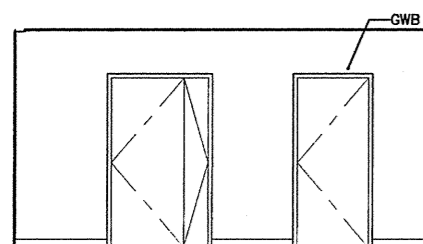

A

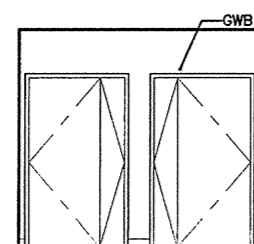

B

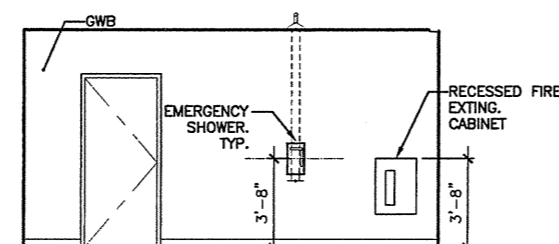

C

G1 CORRIDOR 137


1/4" = 1'-0" AE101

G11

1/4" = 1'-0" AE101

0	ISSUED FOR CONSTRUCTION	10-23-03
REV.	DESCRIPTION	DATE

ISSUED FOR CONSTRUCTION
10-23-03

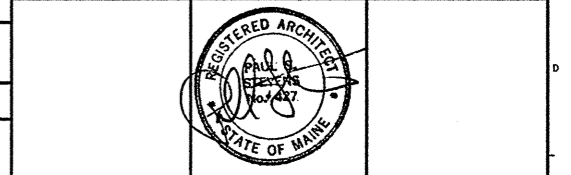

SMRT ARCHITECTURE ENGINEERING PLANNING
SMRT
144 Fore Street P.O. Box 618
Portland, Maine 04104
tel. (207) 772-3846
fax. (207) 772-1070

THE GULF OF MAINE RESEARCH INSTITUTE
PORTLAND, MAINE

INTERIOR ELEVATIONS

SHEET TITLE: .
SCALE: 1/4" = 1'-0" DATE: 10-23-03
PROJECT MANAGER: DRL GRAPHIC SCALE: 0" 1"
JOB CAP/DRAWN: SDL
A/E OF RECORD: PSS SHEET No.
SMRT CAD FILE: AE213-03034
PROJECT No. 03034 **AE213**

A1

1/4" = 1'-0" AE101