


N1 BOARDROOM 305

1/4" = 1'-0" AE103


GENERAL NOTES:

1. .
- KEYED NOTE:**
- ① APPLIANCES/EQUIPMENT FURNISHED AND INSTALLED BY OWNER. BLOCKING, POWER AND WATER FURNISHED AND INSTALLED BY CONTRACTOR.

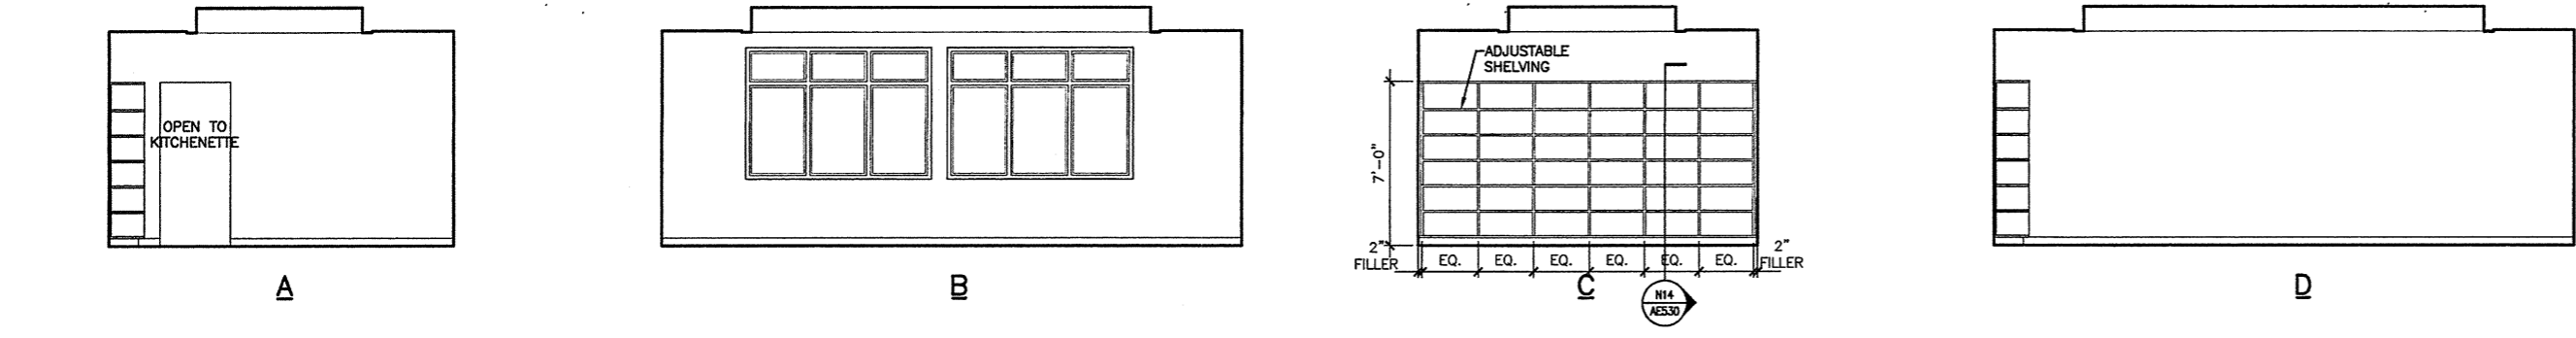

K1 LOUNGE 304

1/4" = 1'-0" AE103

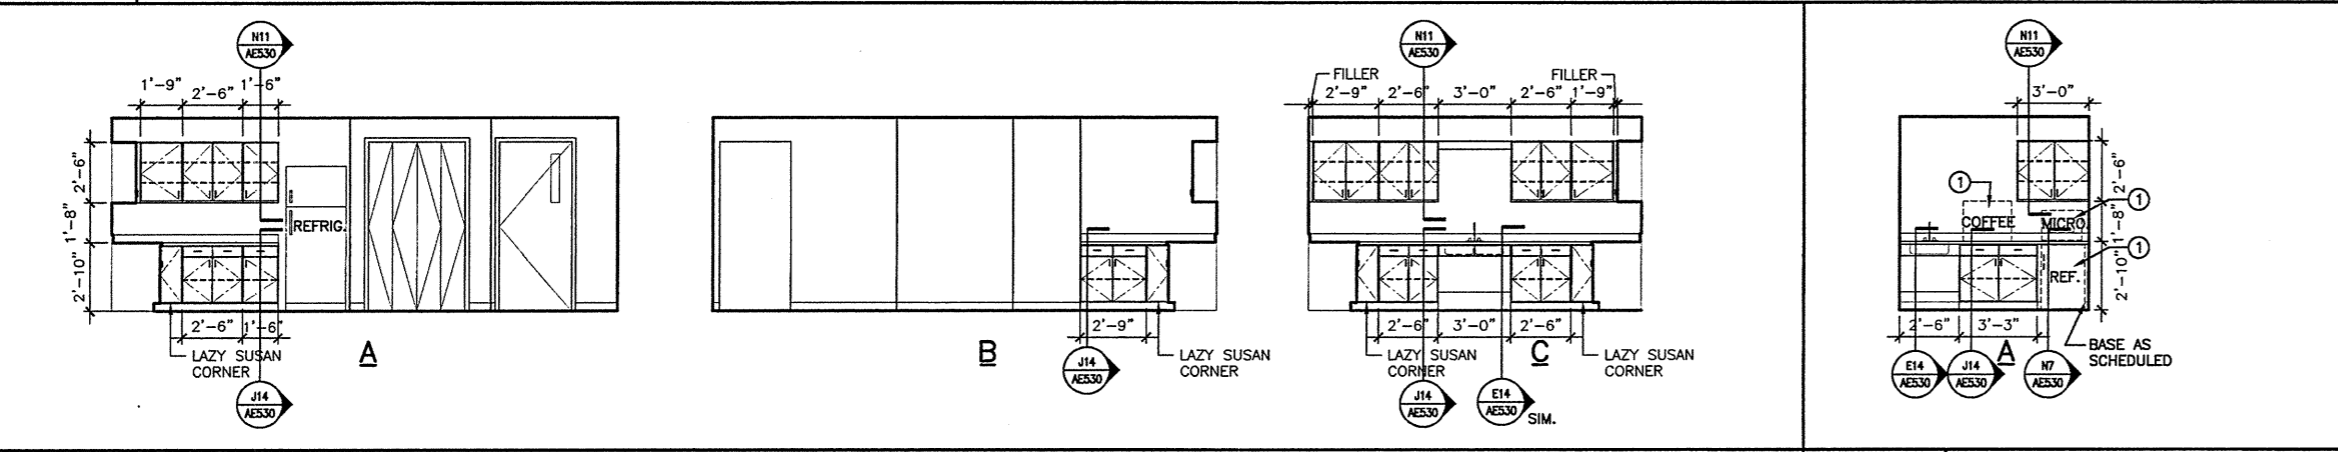

G1 KITCHENETTE 306


1/4" = 1'-0" AE103

G10 COFFEE COUNTER 323

1/4" = 1'-0" AE103

G13 *

*

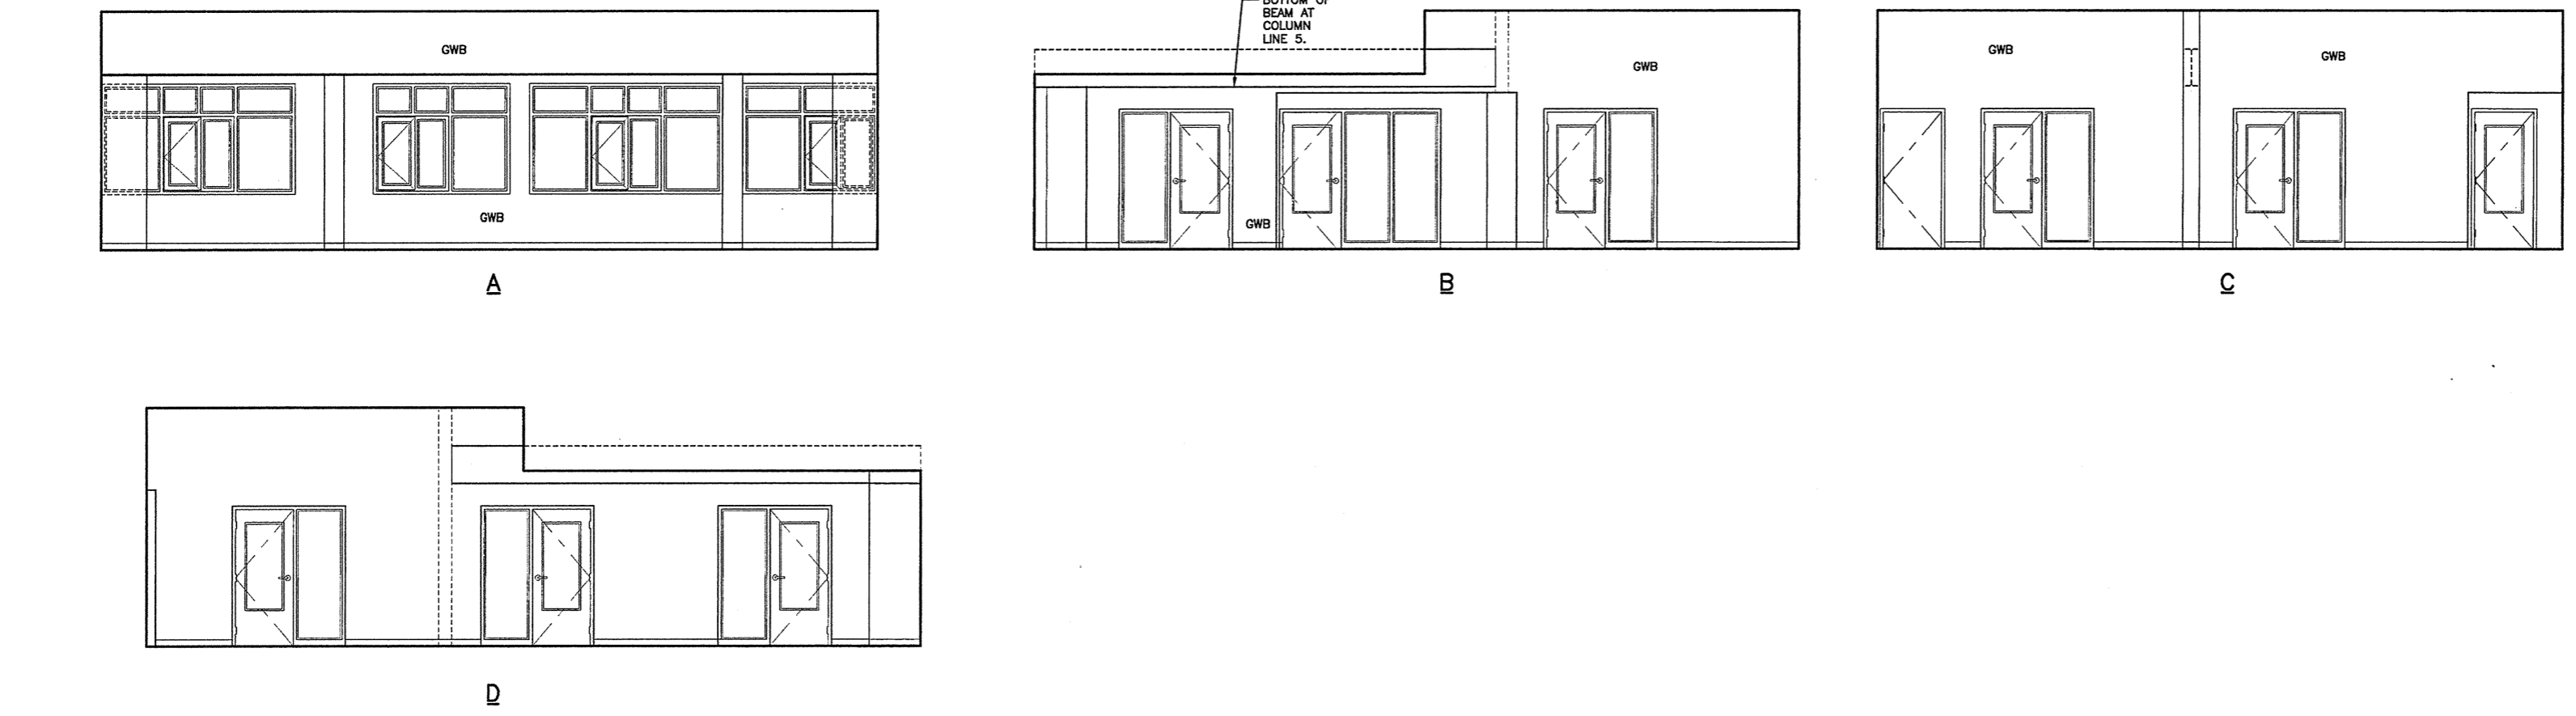

A1 OPEN WORK STATIONS RM 335

1/4" = 1'-0" -

0	ISSUED FOR CONSTRUCTION	10-23-03
REV.	DESCRIPTION	DATE

ISSUED FOR CONSTRUCTION
10-23-03



SMRT ARCHITECTURE ENGINEERING PLANNING
144 Fore Street, P.O. Box 618
Portland, Maine 04104
tel. (207) 772-3846
fax. (207) 772-1070

THE GULF OF MAINE RESEARCH INSTITUTE
PORTLAND, MAINE

PROJECT: INTERIOR ELEVATIONS

SHEET TITLE:	1/4" = 1'-0"	DATE:	10-23-03
SCALE:	1/4" = 1'-0"	GRAPHIC SCALE:	0" 1"
PROJECT MANAGER:	DRL	SHEET No.	AE231
JOB CAP/DRAWN:	SDL		
A/E OF RECORD:	PSS		
SMRT CAD FILE:	AE231-03034		
PROJECT No.	03034		