



GENERAL NOTES:


1. .

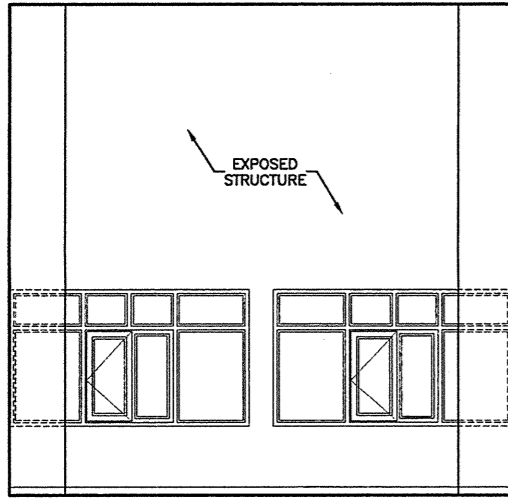

A

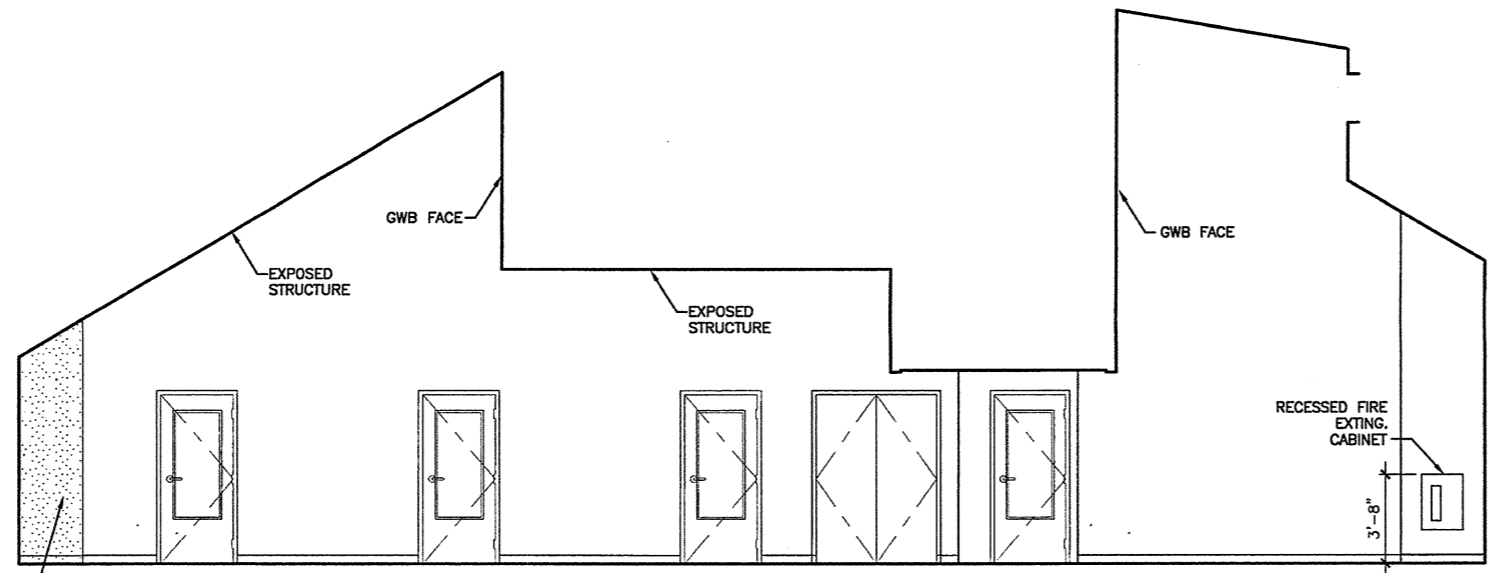

B

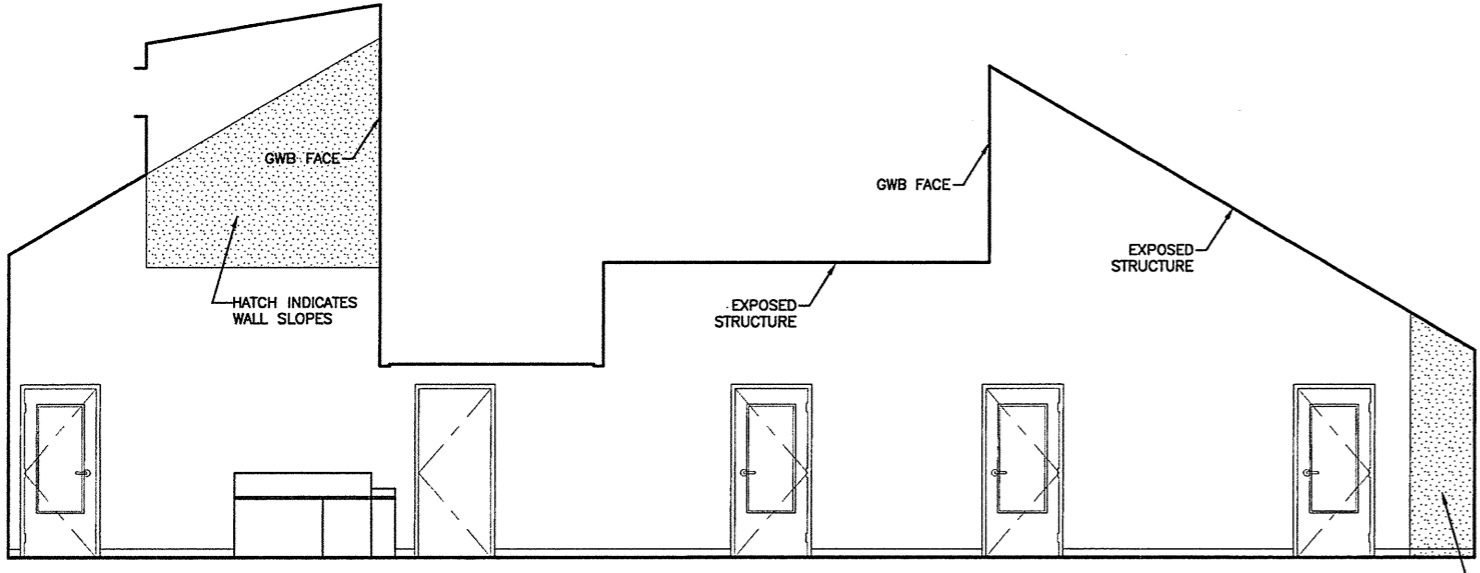

C


F1 OPEN WORK STATIONS RM 356

1/4" = 1'-0"

AE103

REV.	DESCRIPTION	DATE

ISSUED FOR CONSTRUCTION
10-23-03

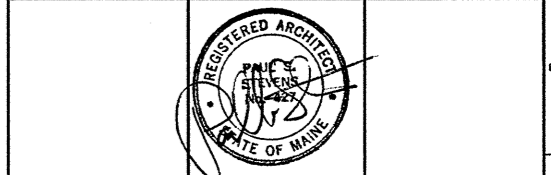

SMRT ARCHITECTURE ENGINEERING PLANNING
SMRT
144 Fore Street, P.O. Box 618
Portland, Maine 04104
tel. (207) 772-3846
fax. (207) 772-1070

THE GULF OF MAINE
RESEARCH INSTITUTE
PORTLAND, MAINE

PROJECT: INTERIOR ELEVATIONS

SHEET TITLE: INTERIOR ELEVATIONS

SCALE: 1/4" = 1'-0" DATE: 10-23-03

PROJECT MANAGER: DRL GRAPHIC SCALE: 0" 1"

JOB CAP/DRAWN: SDL

A/E OF RECORD: PSS SHEET No.

SMRT CAD FILE: AE232-03034 SHEET No. AE232

PROJECT No. 03034

A1 .

1/4" = 1'-0"