


GENERAL NOTES:


1. .

J1 -

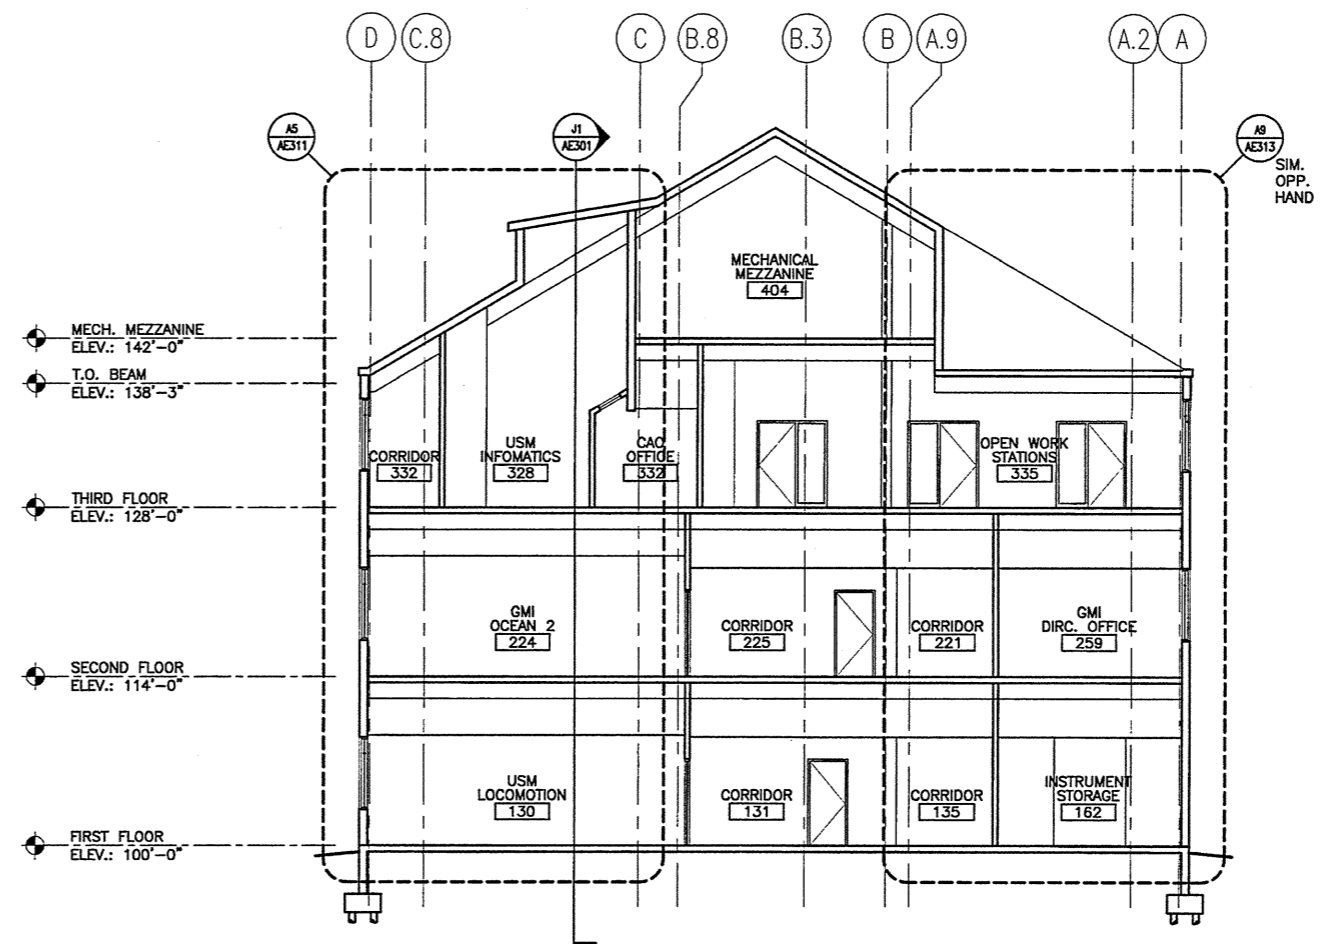

0	ISSUED FOR CONSTRUCTION	10-23-03
REV.	DESCRIPTION	DATE

ISSUED FOR CONSTRUCTION
10-23-03

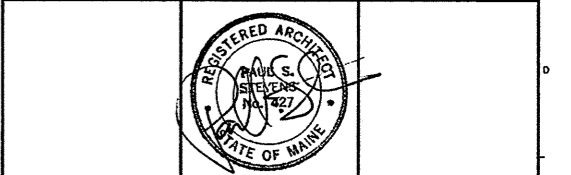

SMRT
ARCHITECTURE ENGINEERING PLANNING
144 Fore Street/P.O. Box 618
Portland, Maine 04104
tel. (207) 772-3846
fax. (207) 772-1070

THE GULF OF MAINE RESEARCH INSTITUTE
PORTLAND, MAINE

BUILDING SECTIONS

SHEET TITLE: BUILDING SECTIONS

SCALE: 1/8" = 1'-0" DATE: 10-23-03

PROJECT MANAGER: DRL GRAPHIC SCALE: 0" 1"

JOB CAP/DRAWN: SDL/SDL SHEET No. AE302

A/E OF RECORD: PSS PROJECT No. 03034

SMRT CAD FILE: AE302-03034

A9 BUILDING SECTION

1/8" = 1'-0" A-001

A1 -