


J6 SUPPLY RISER DIAGRAM

NOT TO SCALE

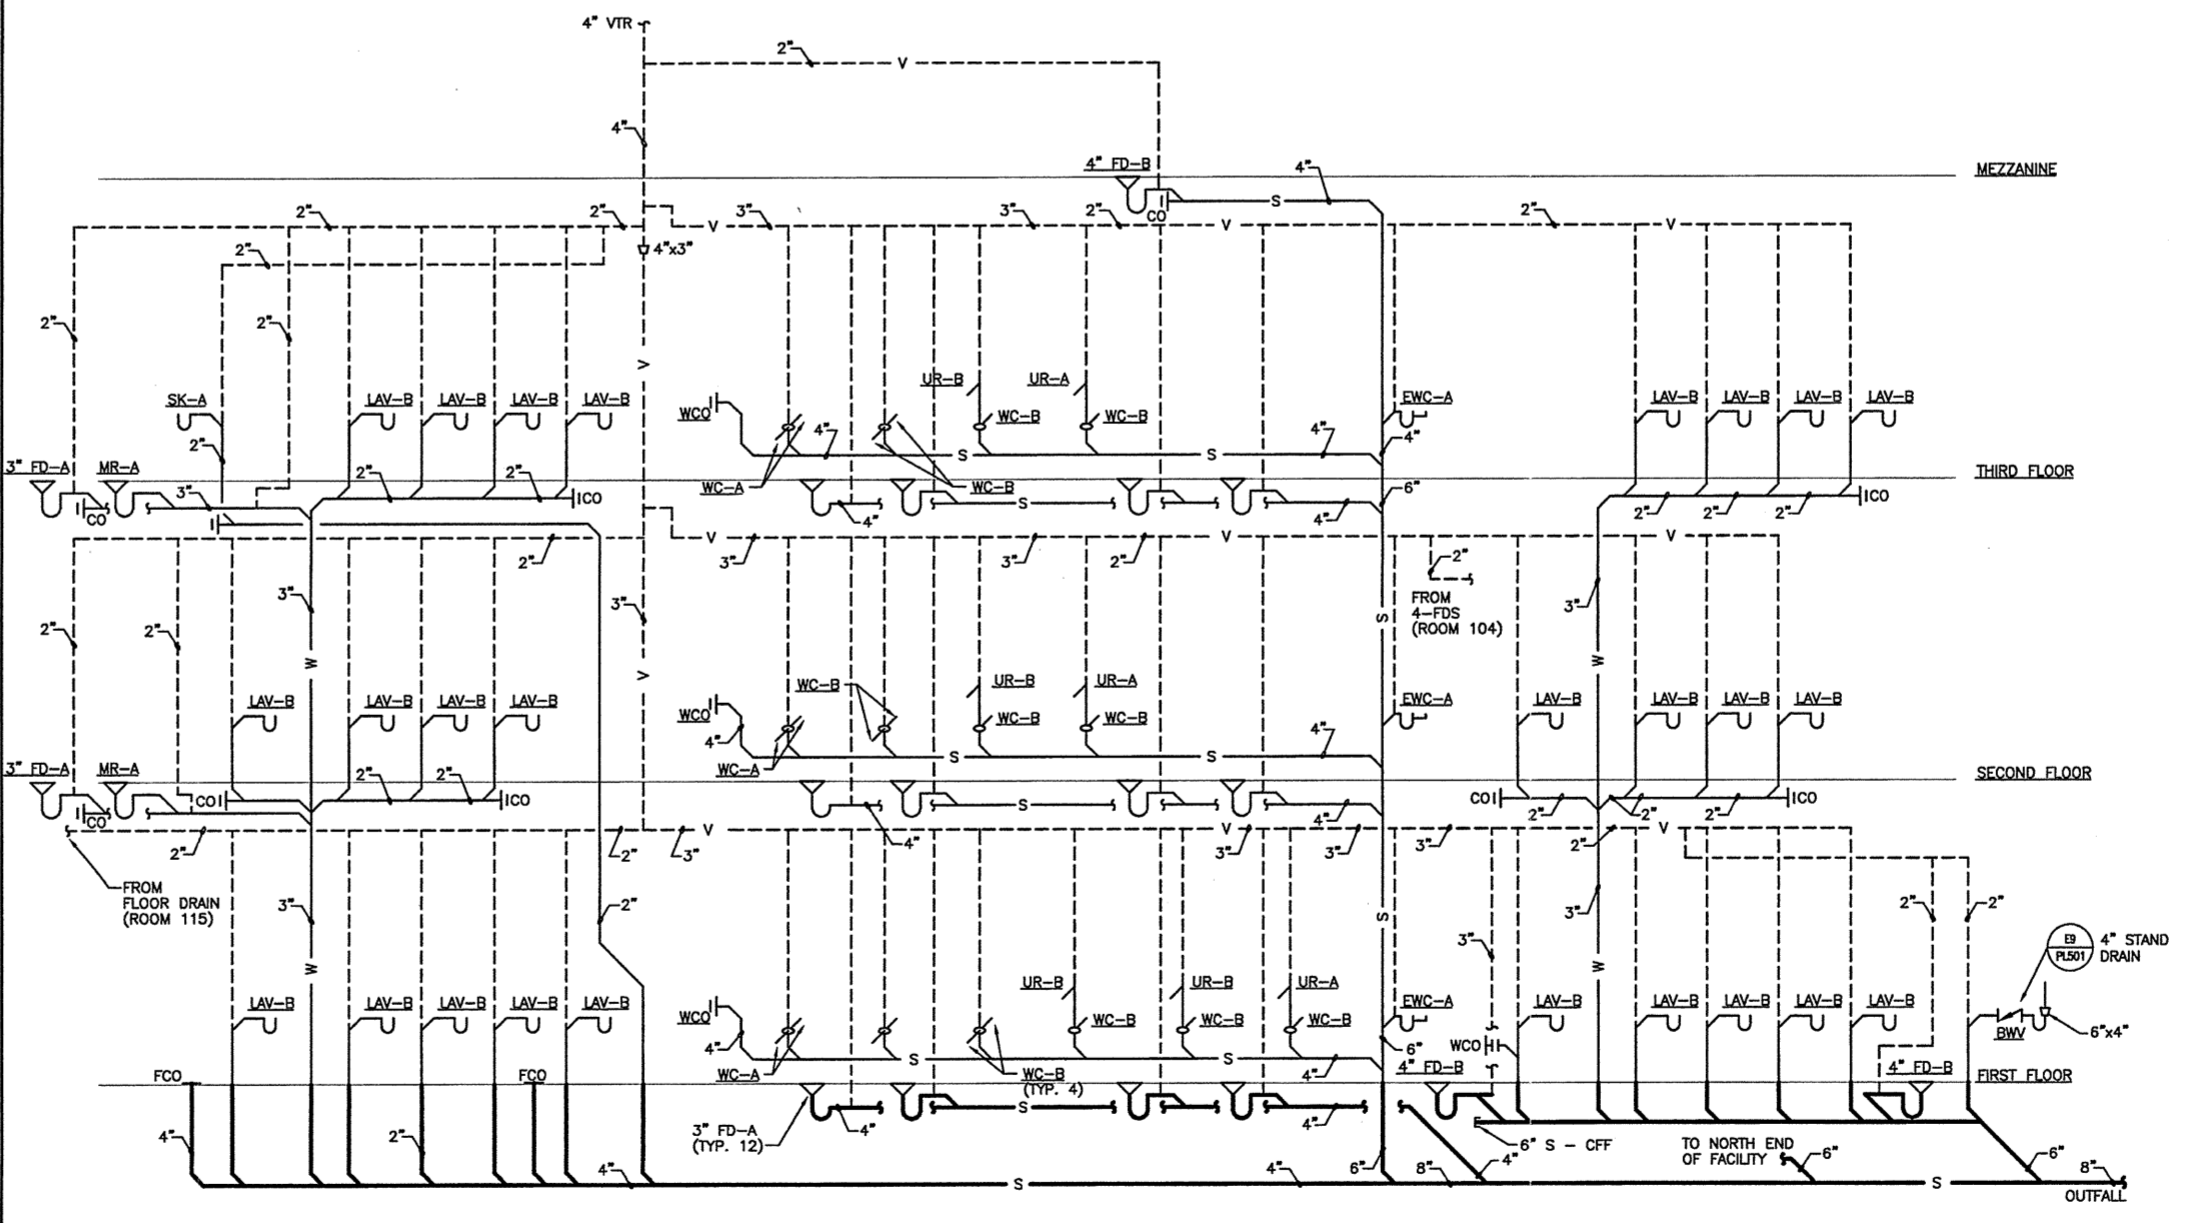

A6 DWV RISER DIAGRAM

NOT TO SCALE

NOTE:
1. SEE SHEET M-001 FOR LEGEND AND ABBREVIATIONS.

0	ISSUED FOR CONSTRUCTION	10-23-03
REV.	DESCRIPTION	DATE

ISSUED FOR CONSTRUCTION
10-23-03



ARCHITECTURE ENGINEERING PLANNING
SMRT
144 Fore Street, P.O. Box 618
Portland, Maine 04104
tel. (207) 772-3846
fax. (207) 772-1070

THE GULF OF MAINE
RESEARCH INSTITUTE
PORTLAND, MAINE

RISER
DIAGRAMS

SCALE:	NOT TO SCALE	DATE:	10-23-03
PROJECT MANAGER:	DRL	GRAPHIC SCALE:	0" = 1'
JOB CAP/DRAWN:	SDL/BGG		
A/E OF RECORD:	DBR	SHEET No.	
SMRT CAD FILE:	PL651-03034		
PROJECT No.	03034		

PL651