


DEMOLITION PLAN
SCALE: 1/8" = 1'-0"

DEMOLITION PLAN

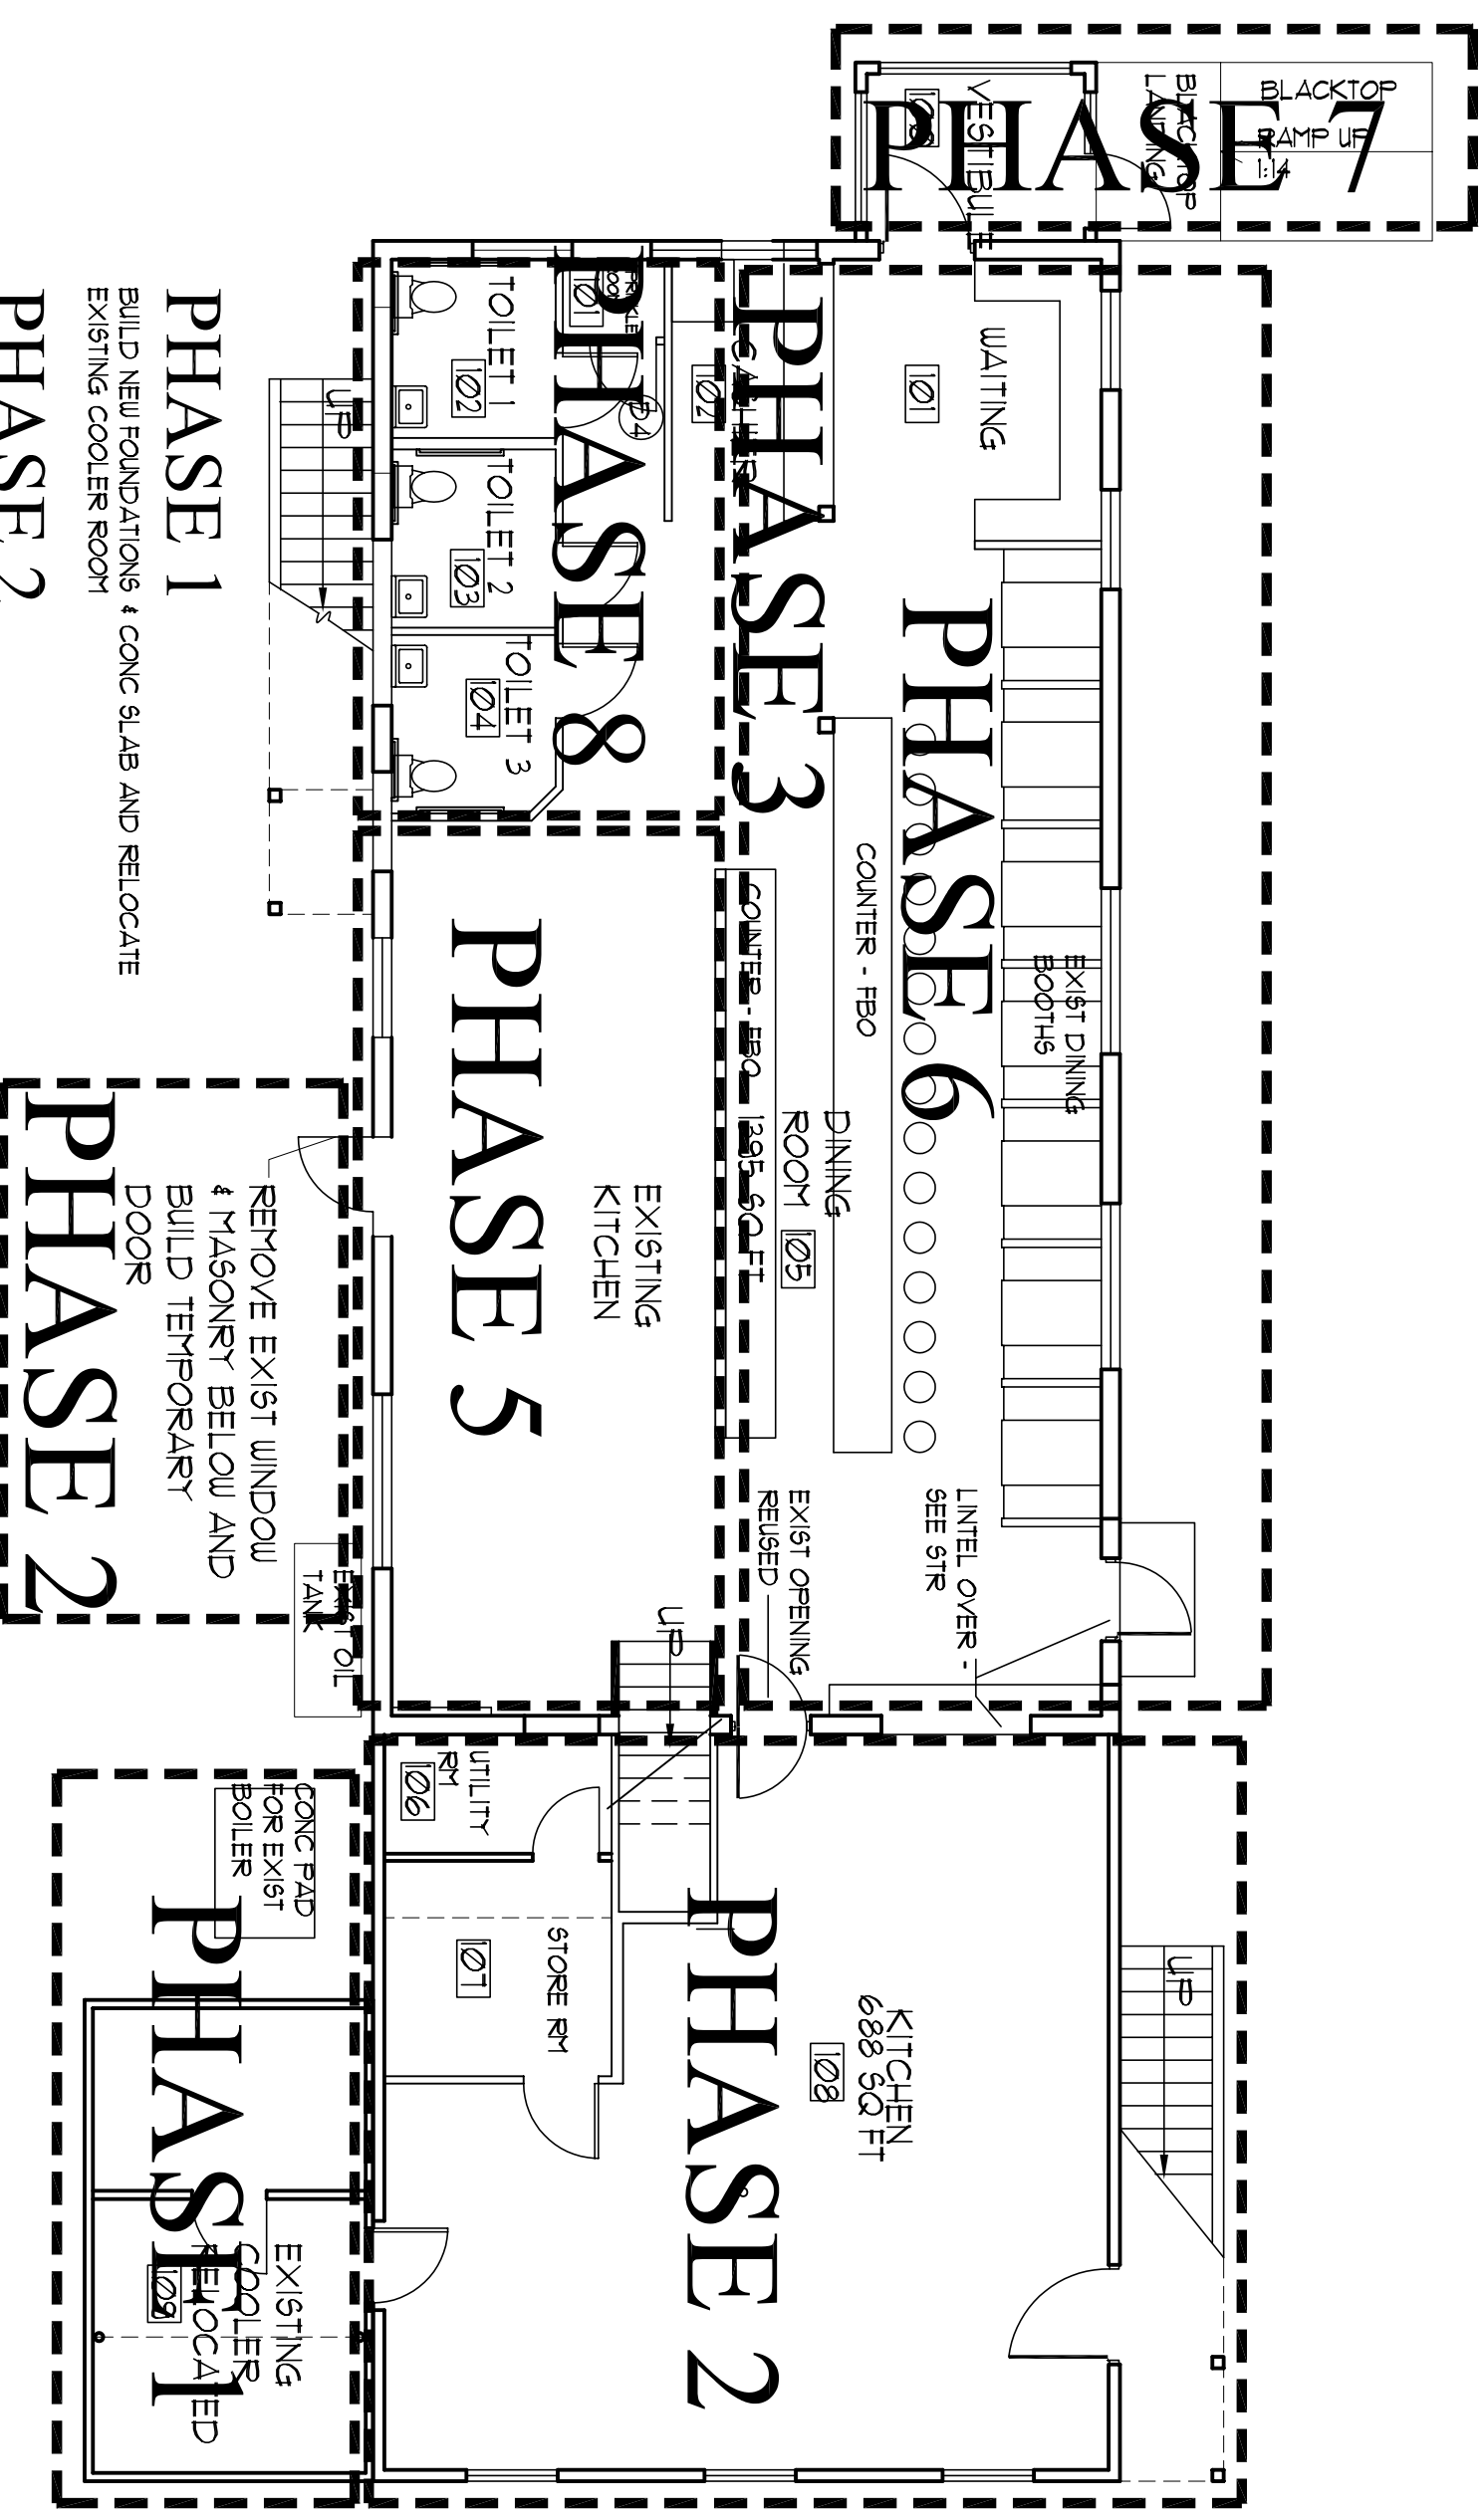

SUGGESTED PHASING

- PHASE 1**
BUILD NEW FOUNDATIONS & CONC SLAB AND RELOCATE EXISTING COOLER ROOM
- PHASE 2**
BUILD TEMPORARY DOOR IN EXIST KITCHEN WINDOW. OPENING FOR ACCESS TO COOLER ROOM. REMOVE EXIST FLOORING AND SLABS AT BUILD NEW KITCHEN AND RESTAURANT TRANSFER EXIST KITCHEN EQUIPMENT AT END OF PHASE 2
- PHASE 3**
PROP UP ROOF REMOVE EXIST (2) 2x9 BEAMS AND INST ALL NEW (3) 13x14" 1x12 BEAMS AND REINFORCE EXIST 2ND ROOF FRAMING
- PHASE 4**
BEGIN CONSTRUCTION OF 2ND FLOOR THIS CAN CONTINUE DURING PHASES 4, 5 & 6
- PHASE 5**
COMPLETE REMOVAL OF EXISTING KITCHEN AND LOWER SILL OF EXIST WINDOWS TO RECEIVE NEW WINDOWS. REMOVE FLOORING AND INST ALL NEW FLOORING.
- PHASE 6**
REMOVE EXIST FLOORING AND INST ALL NEW FLOORING AND LOWER SILLS OF EXIST WINDOWS TO RECEIVE NEW WINDOWS. BUILD EXT DOOR.
- PHASE 7**
REMOVE EXIST EXT SLAB AND VESTIBULE. BUILD NEW FOUNDATIONS AND VESTIBULE.
- PHASE 8**
REMOVE EXIST TOILETS AND FLOOR FINISH. BUILD NEW TOILETS, SUPPLY CHEMICAL, TOILETS OUTSIDE UNLESS 2ND FLOOR TOILETS AND INTERIOR STAIRS TO 2ND FLOOR ARE COMPLETE.

- PHASE 1**
BUILD NEW FOUNDATIONS & CONC SLAB AND RELOCATE EXISTING COOLER ROOM
- PHASE 2**
BUILD TEMPORARY DOOR IN EXIST KITCHEN WINDOW. OPENING FOR ACCESS TO COOLER ROOM. REMOVE EXIST FLOORING AND SLABS AT BUILD NEW KITCHEN AND RESTAURANT TRANSFER EXIST KITCHEN EQUIPMENT AT END OF PHASE 2
- PHASE 3**
PROP UP ROOF REMOVE EXIST (2) 2x9 BEAMS AND INST ALL NEW (3) 13x14" 1x12 BEAMS AND REINFORCE EXIST 2ND ROOF FRAMING
- PHASE 4**
BEGIN CONSTRUCTION OF 2ND FLOOR THIS CAN CONTINUE DURING PHASES 4, 5 & 6
- PHASE 5**
COMPLETE REMOVAL OF EXISTING KITCHEN AND LOWER SILL OF EXIST WINDOWS TO RECEIVE NEW WINDOWS. REMOVE FLOORING AND INST ALL NEW FLOORING.
- PHASE 6**
REMOVE EXIST FLOORING AND INST ALL NEW FLOORING AND LOWER SILLS OF EXIST WINDOWS TO RECEIVE NEW WINDOWS. BUILD EXT DOOR.
- PHASE 7**
REMOVE EXIST EXT SLAB AND VESTIBULE. BUILD NEW FOUNDATIONS AND VESTIBULE.
- PHASE 8**
REMOVE EXIST TOILETS AND FLOOR FINISH. BUILD NEW TOILETS, SUPPLY CHEMICAL, TOILETS OUTSIDE UNLESS 2ND FLOOR TOILETS AND INTERIOR STAIRS TO 2ND FLOOR ARE COMPLETE.

D-1	DEMOLITION PLAN AND SUGGESTED PHASING PLAN	Date November 28, 2006	Scale 1/8" = 1'-0"	Project:	ARCHETYPE, P.A. ARCHITECTS <small>48 Union Wharf Portland, Maine 04101 (207) 772-6022 Fax (207) 772-4056</small>	OWNER:	
		Revisions:					BECKY'S DINER
							PORTLAND, MAINE