


FILE NAME: 3091.04-SITE LAYOUT

C-2.2

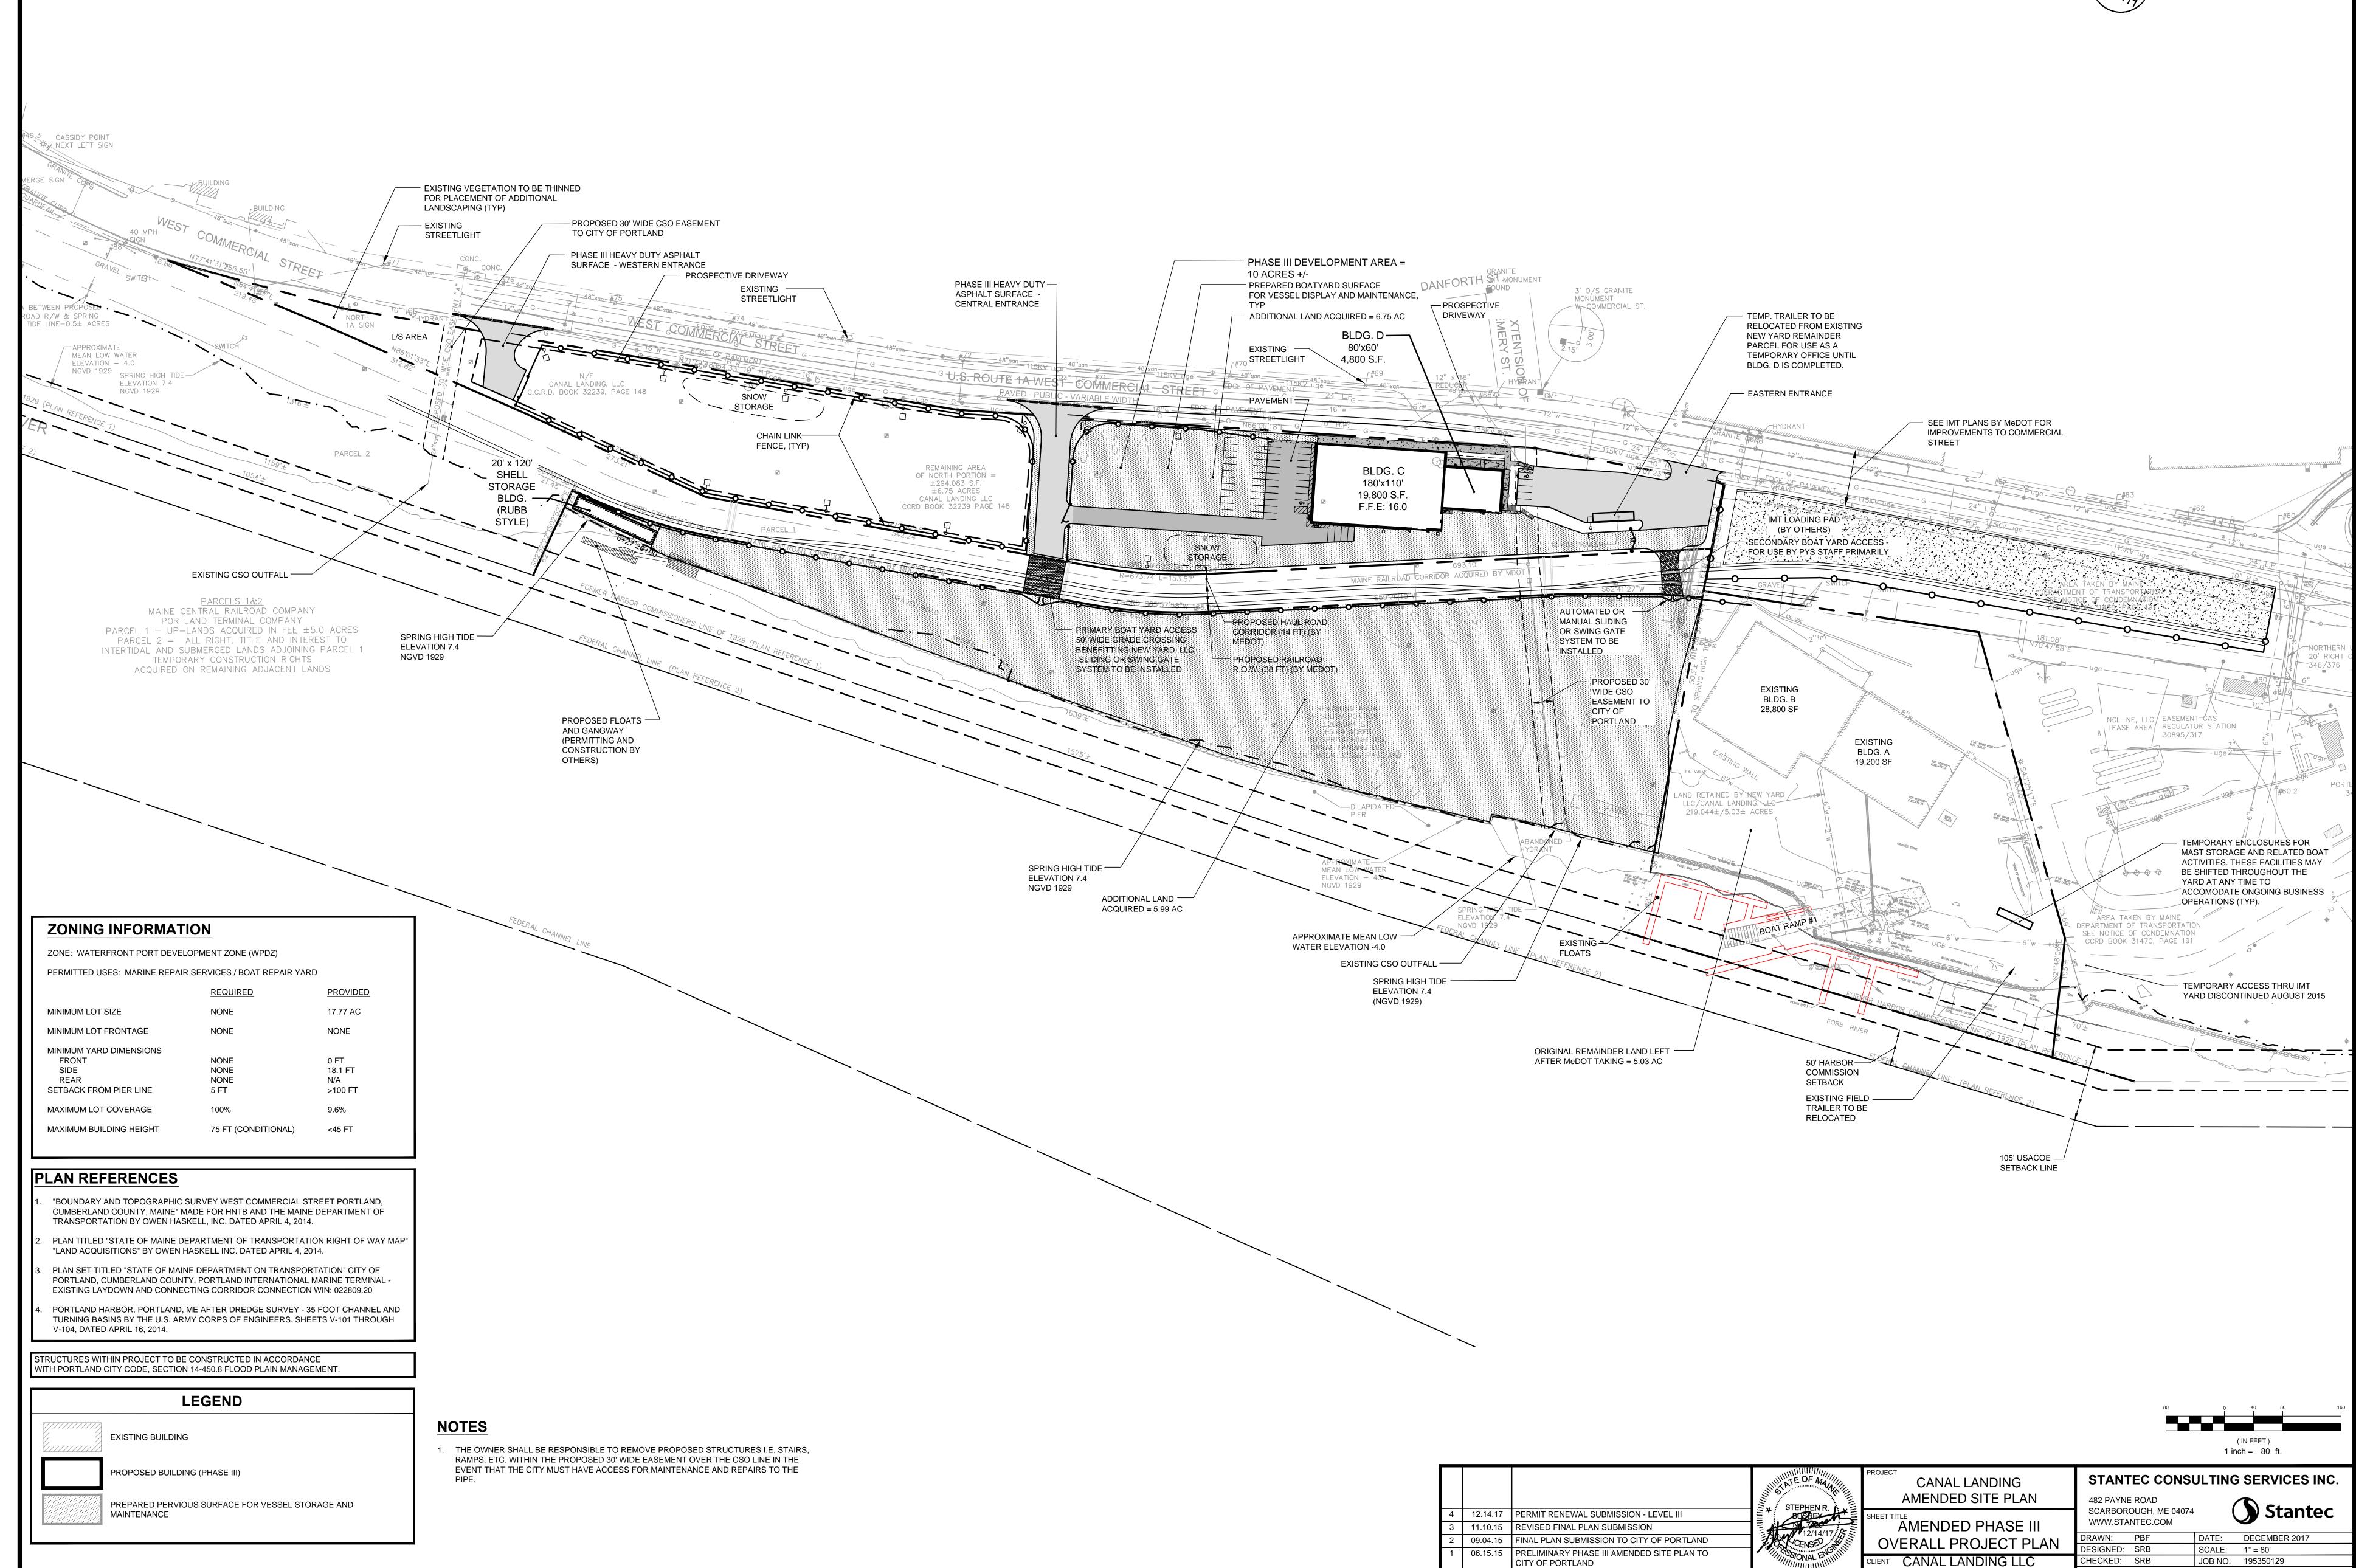

REV DATE DESCRIPTION

REVISIONS

P.E. STEPHEN BUSHEY

400 WEST COMMERCIAL STREET

PORTLAND. ME 04101