
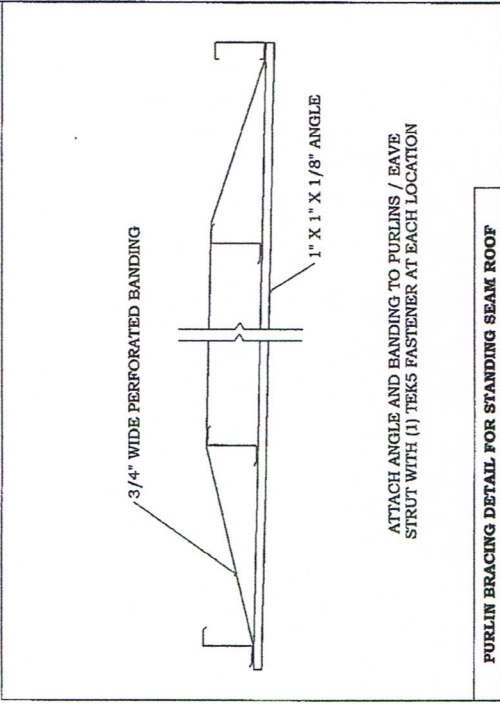


ROOF FRAMING

1. P-1 8" ZEE PURLIN, 16 GAGE
 E-1 8" EAVE STRUT, 16 GAGE
 C-1 8" OPEN CEE (COLUMN CAP) CHANNEL, 16 GAGE
 C-2 8" OPEN CEE (PURLIN CAP) CHANNEL, 16 GAGE

SEE SHEET E-004 FOR CONNECTION DETAILS

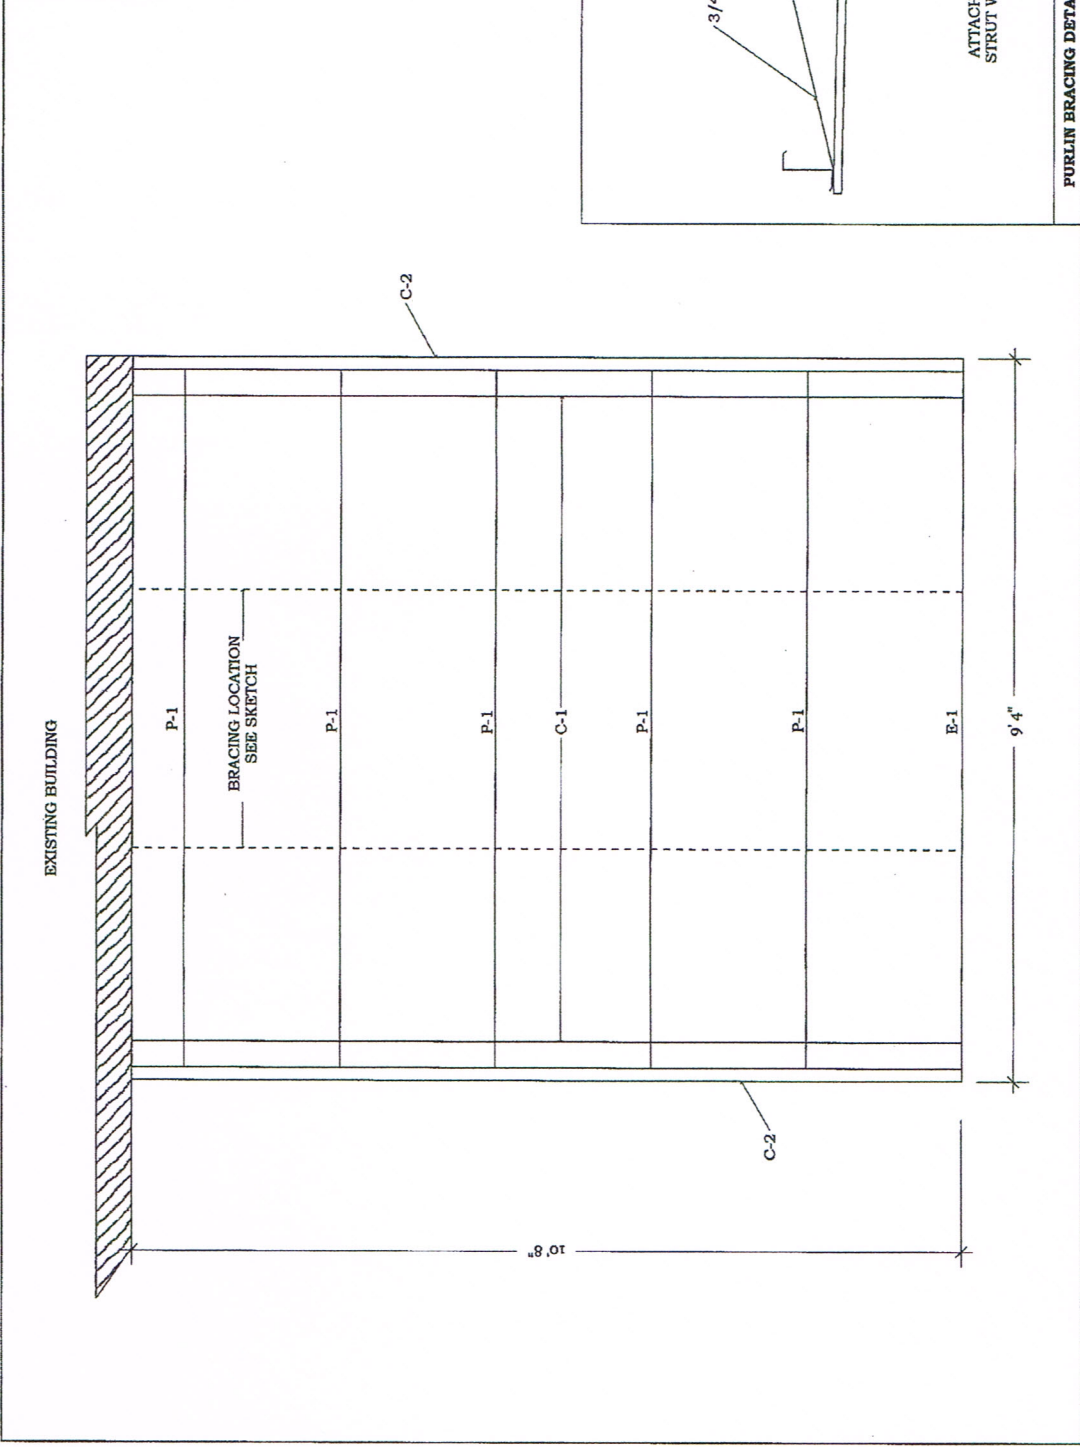

REVISIONS	
NO.	REVISIONS
1	07/10/2013 Issued For Construction
2	
3	
4	
5	

BUILDING PLAN & NOTES

PORTLAND MARINE TERMINAL
 UTILITY BUILDING ADDITION

ROOF FRAMING PLAN

ENGINEER OF RECORD
 Ted Greenlaw, P.E.
 183 Columbia Road
 Hanover, MA 02339

OWNER
 State of Maine Department of
 Transportation