
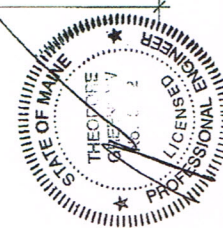


**WALL FRAMING**

- 1. G-1 8" ZEE GIRT, 8", 16 GAGE
- DJ-1 8" CLOSED CEE, 16 GAGE
- DH-1 8" CLOSED CEE, 16 GAGE
- C-1 8" OPEN CEE (COLUMN CAP) CHANNEL, 16 GAGE
- C-2 8" OPEN CEE (FURLIN CAP) CHANNEL, 16 GAGE
- COLUMN 8" CLOSED CEE CHANNEL, 16 GAGE
- BASE CHANNEL 8" OPEN CEE CHANNEL, 16 GAGE

SEE SHEET E-004 FOR CONNECTION DETAILS

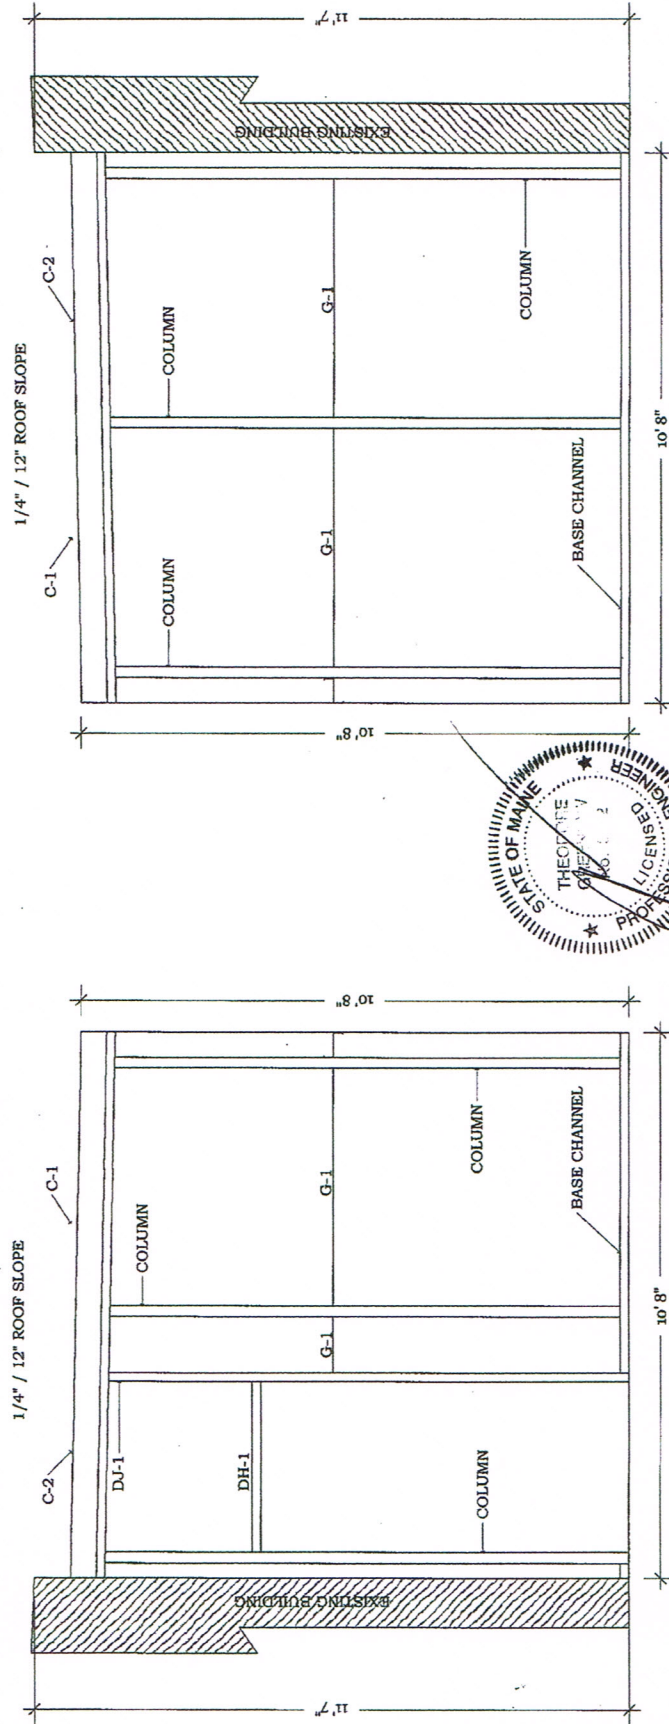

NO.	DATE	REVISIONS
1	04/10/2013	Issued For Construction
2		
3		
4		
5		

**BUILDING PLAN & NOTES**  
 PORTLAND MARINE TERMINAL  
 UTILITY BUILDING ADDITION

**SIDEWALL FRAMING PLAN**

**ENGINEER OF RECORD**  
 Ted Greenlaw, P.E.  
 183 Columbia Road  
 Hanover, MA 02339

**OWNER**  
 State of Maine Department of  
 Transportation