



Filename: C:\203438 Ocean Gateway - Phase 1 Engineering\Project\Deliverables\2005-01-XX, BID Submittal\CAD Drawings\Civil\20343802-C400A.dwg, Jan 10, 2005 - 12:24pm


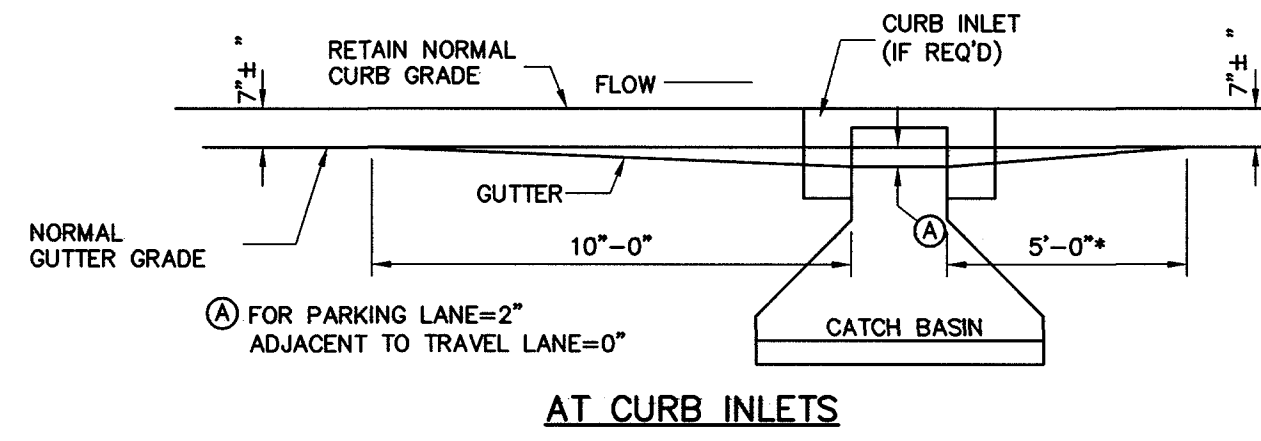


AT CURB INLETS

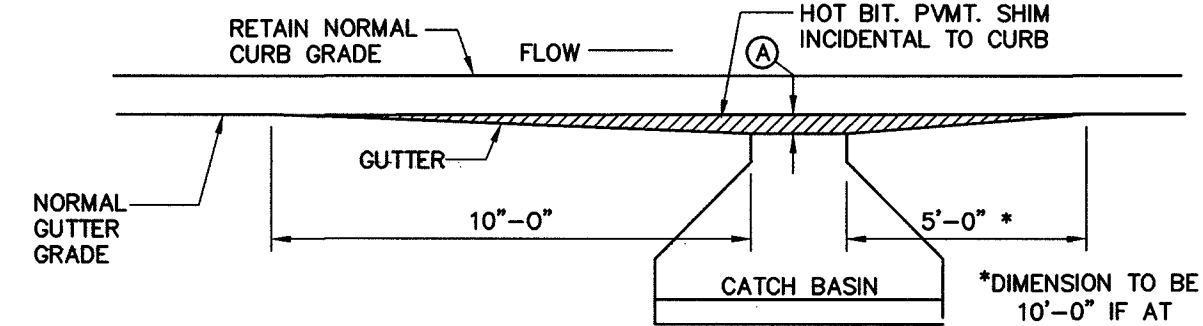


AT CURB WITHOUT INLET STONES

**NOTE:**  
GRATES SHALL BE INSTALLED ON GRADIENT OF THE GUTTER AND BE DEPRESSED 2" BELOW THE NORMAL GUTTER GRADE UNLESS THIS DEPRESSION INTERFERES WITH TRAFFIC.

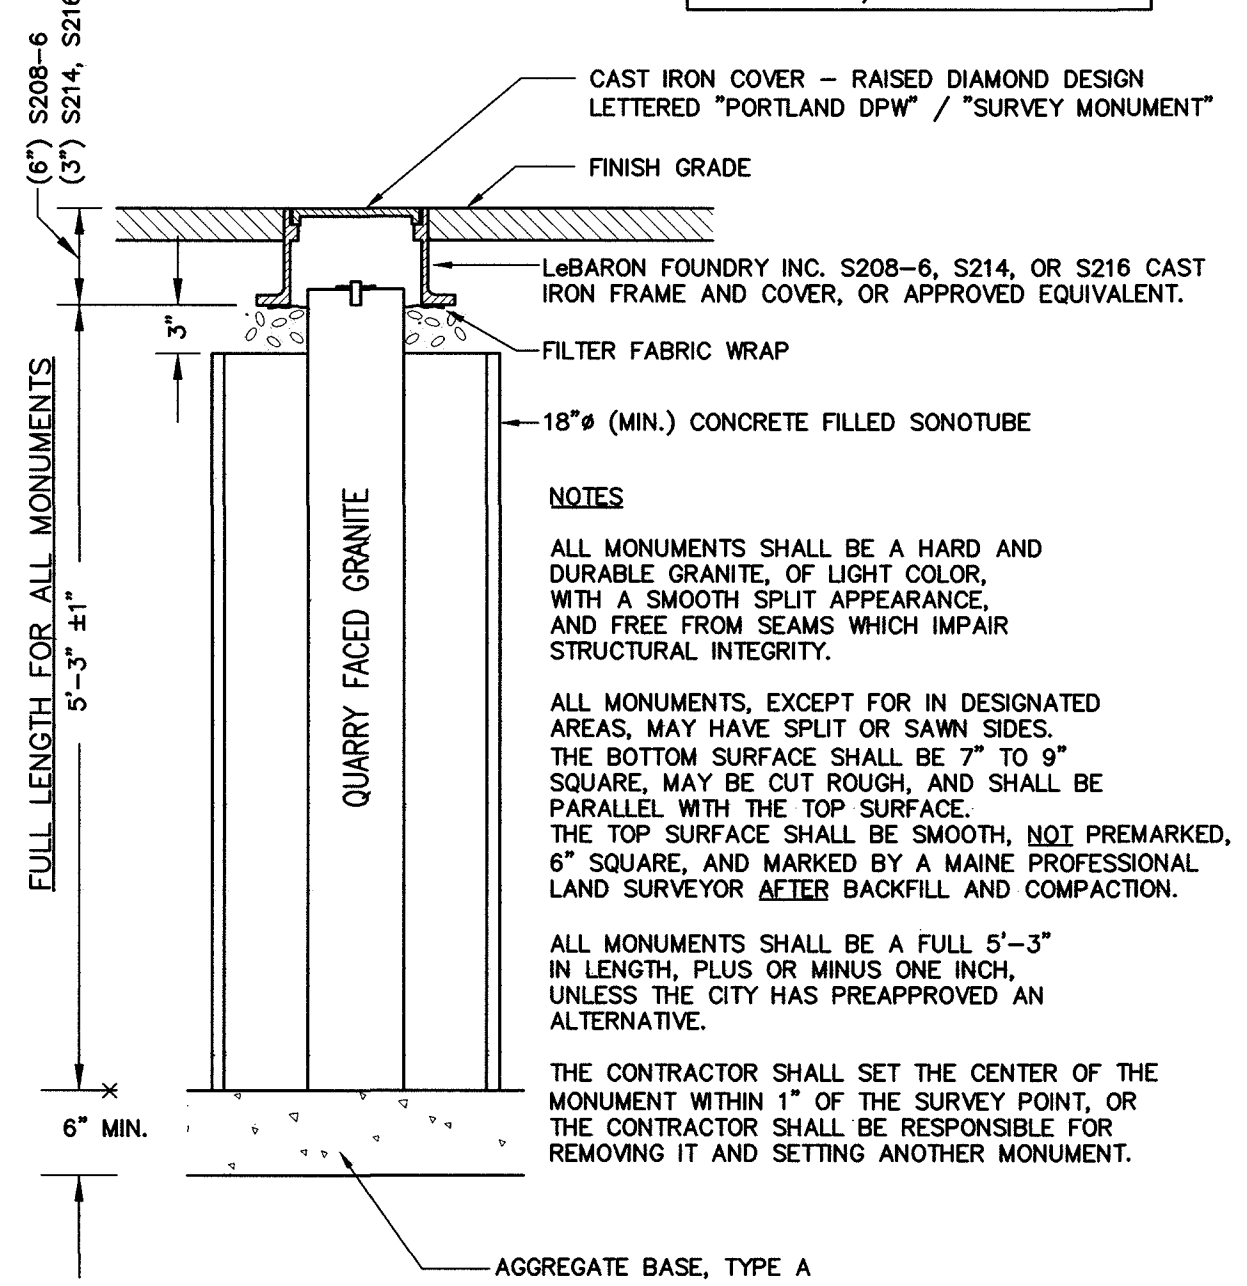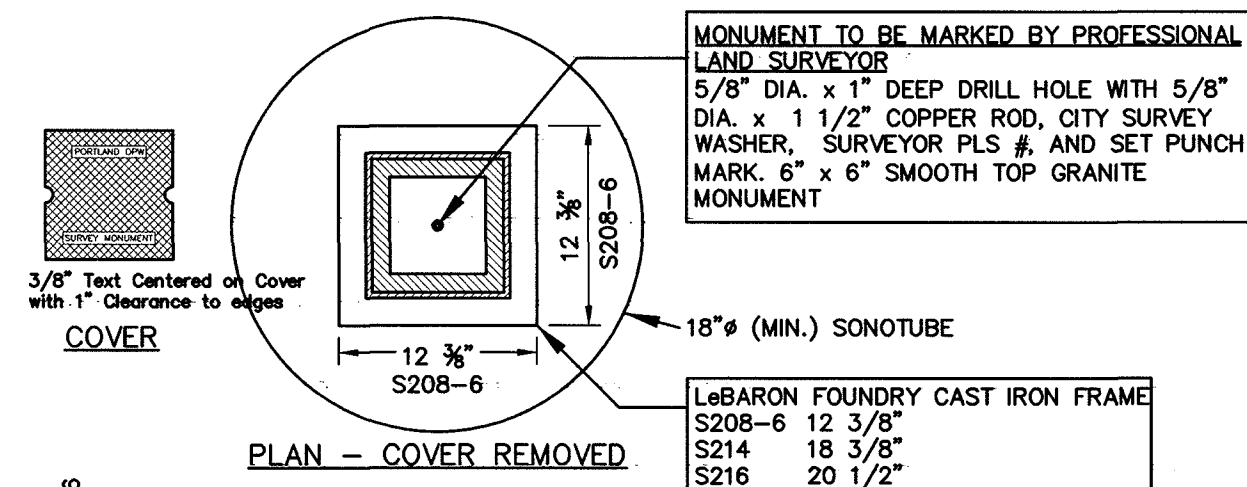


GRANITE STREET MONUMENT  
N.T.S.

NOTE: AGGREGATE TYPES PER MDOT SECTION 304.02

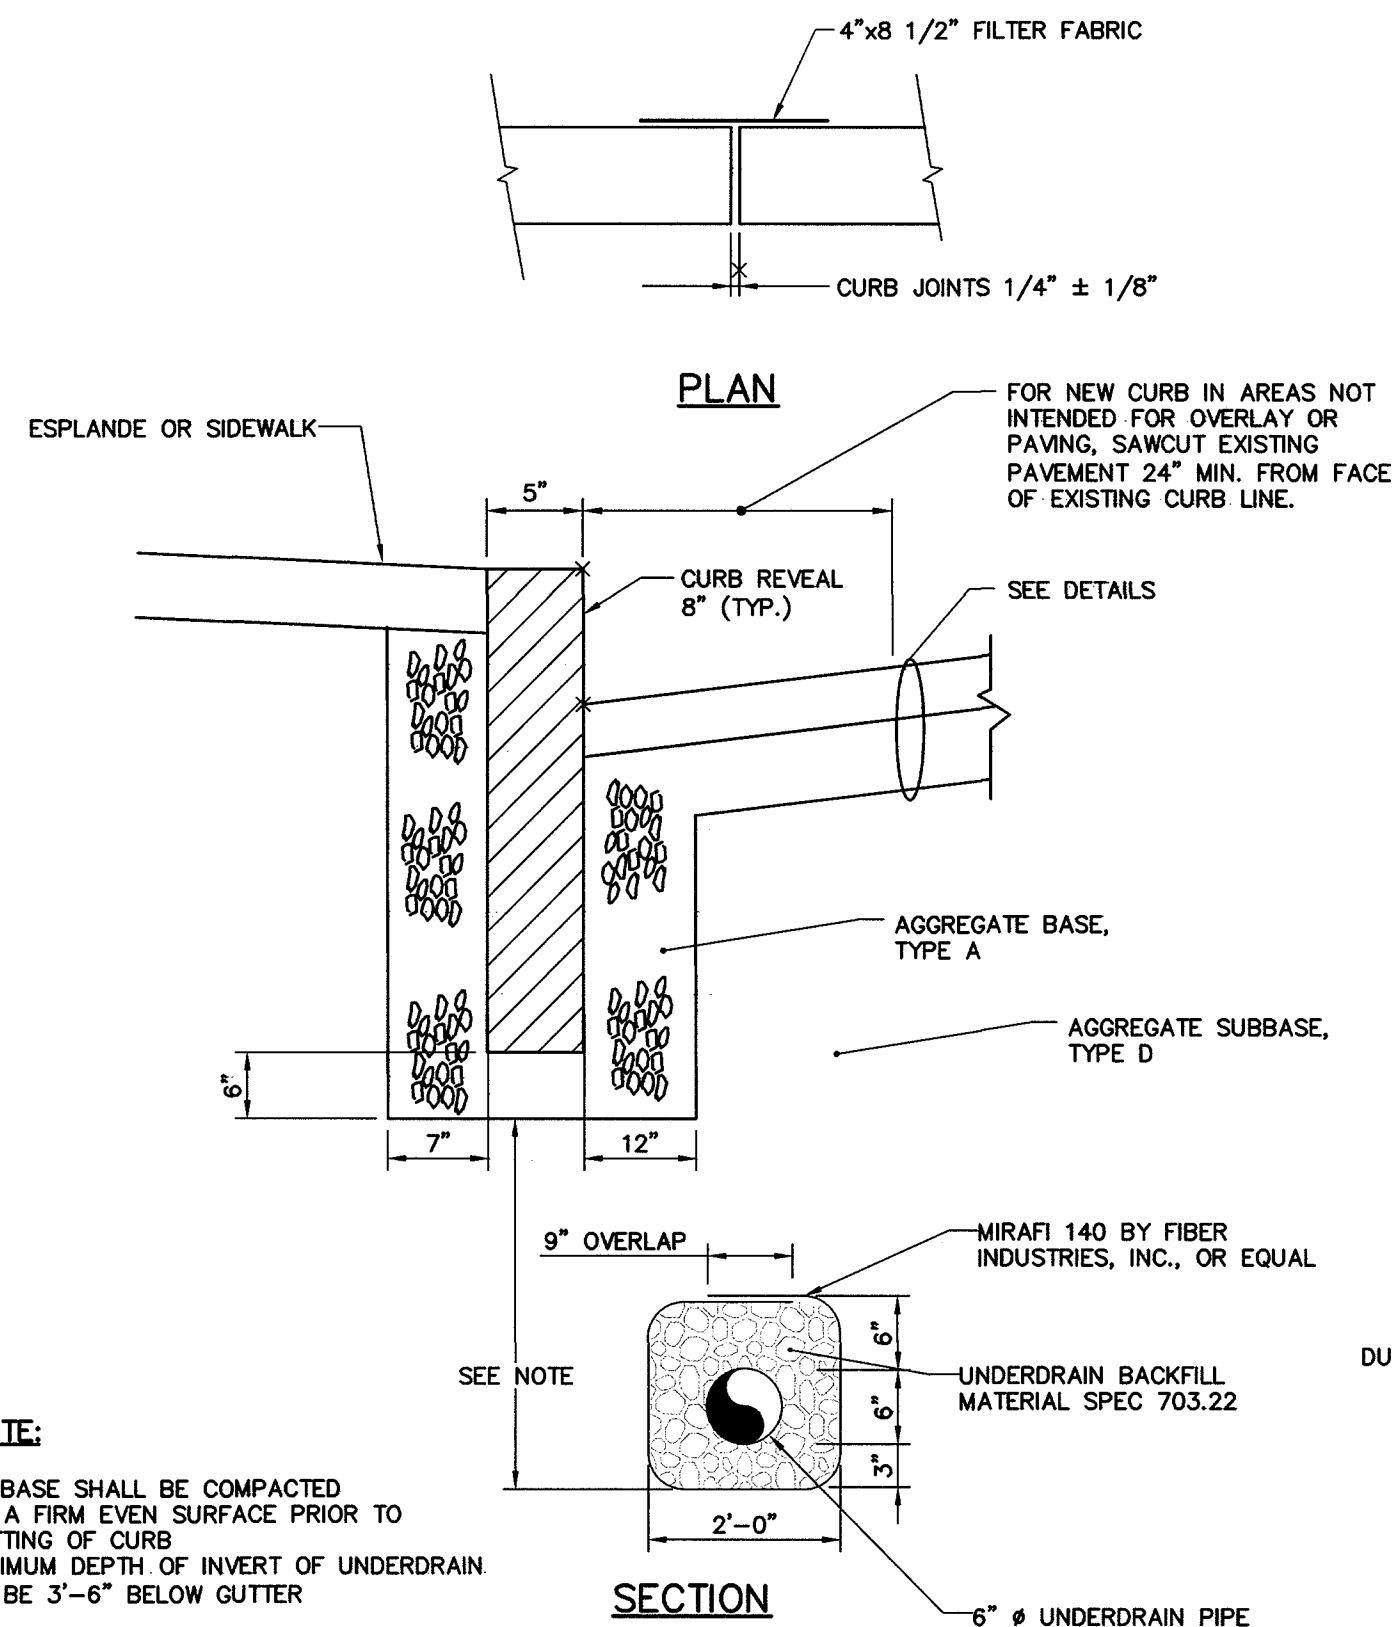


TYPICAL CURB INSTALLATION  
N.T.S.

NOTE: AGGREGATE TYPES PER MDOT SECTION 304.02

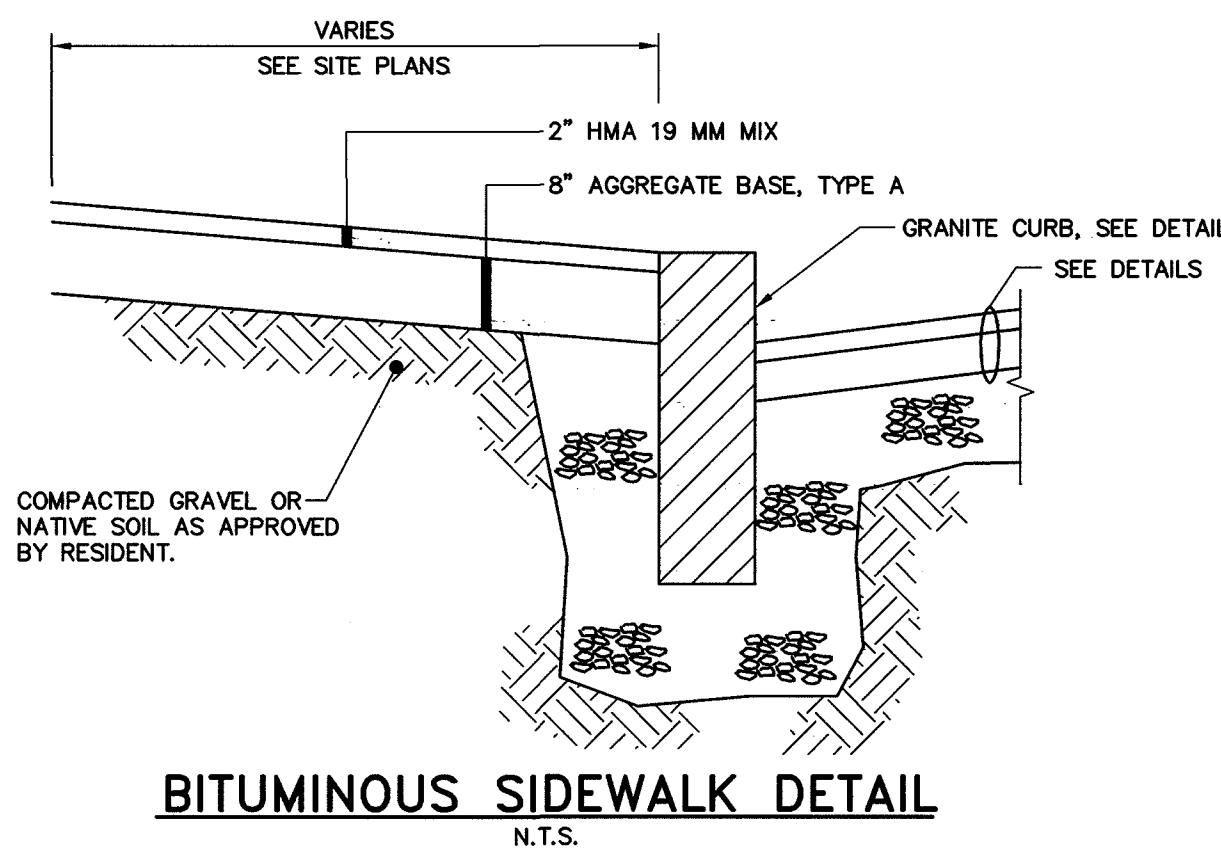


BITUMINOUS SIDEWALK DETAIL  
N.T.S.

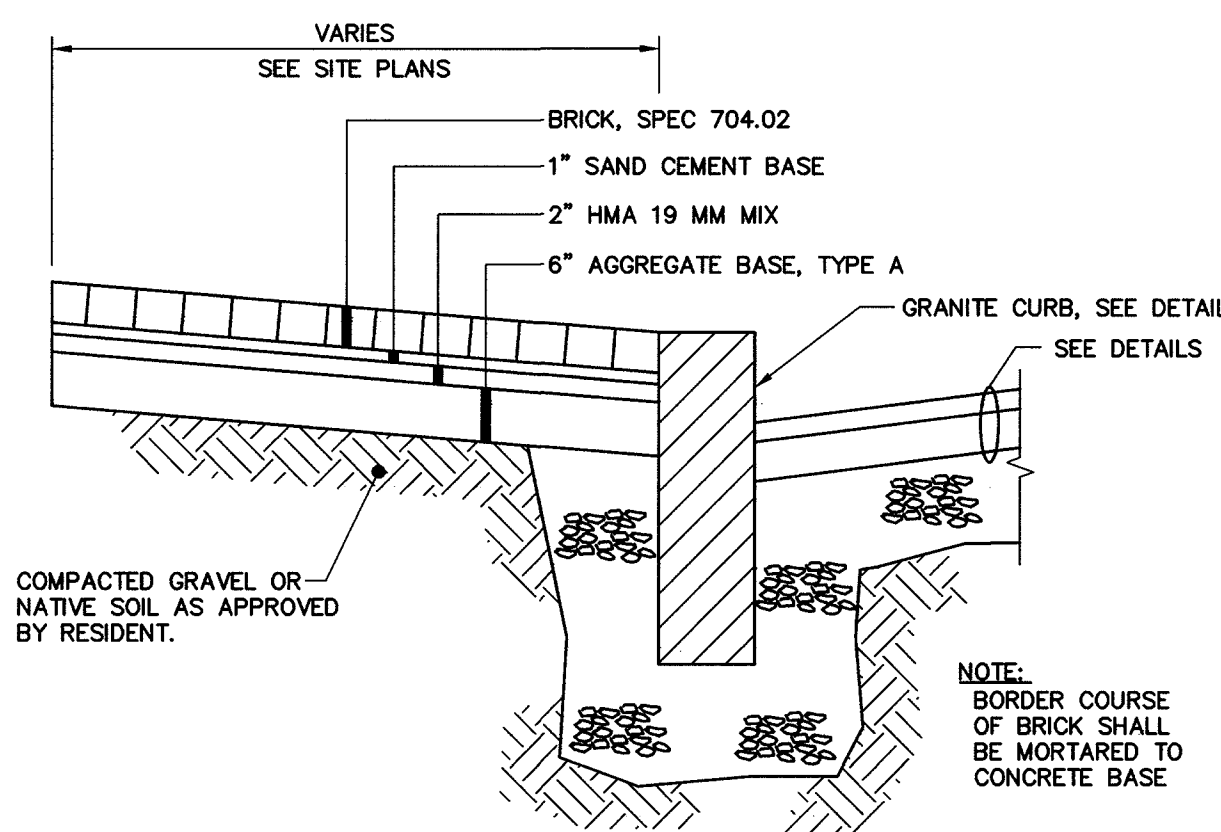


BRICK SIDEWALK DETAIL  
N.T.S.

NOTE: 1. AGGREGATE TYPES PER MDOT SECTION 304.02  
2. BRICK PATTERN AND SAND-CEMENT BASE AS PER CITY OF PORTLAND TECHNICAL AND DESIGN STANDARDS AND GUIDELINES

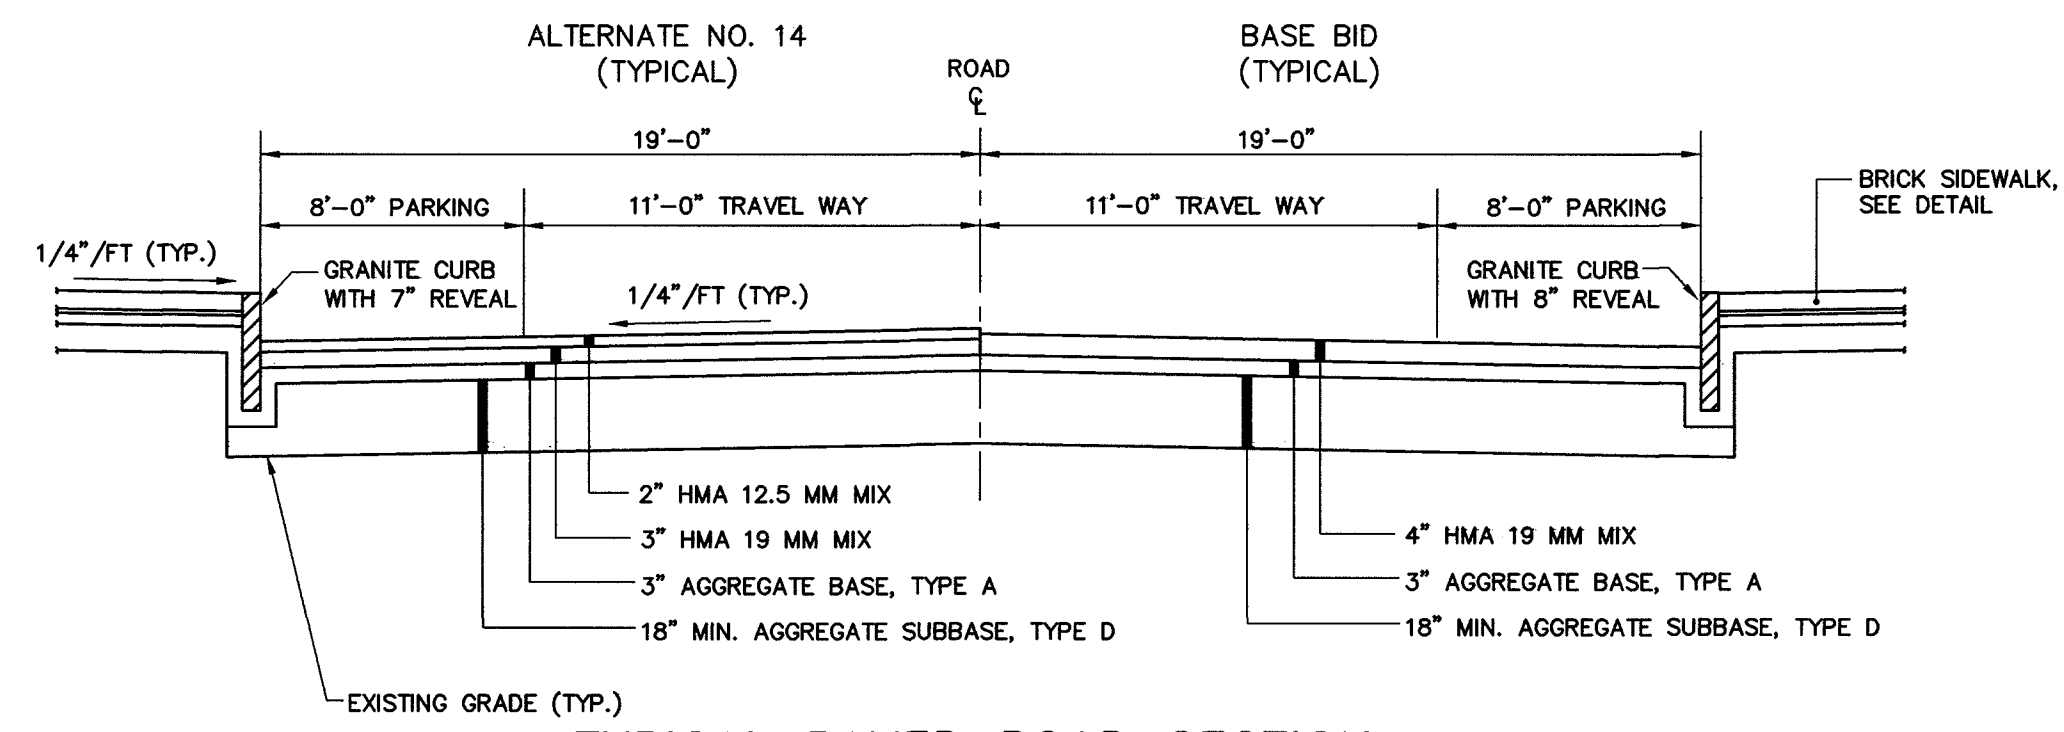


TYPICAL PAVED ROAD SECTION  
N.T.S.


NOTE: AGGREGATE TYPES PER MDOT SECTION 304.02

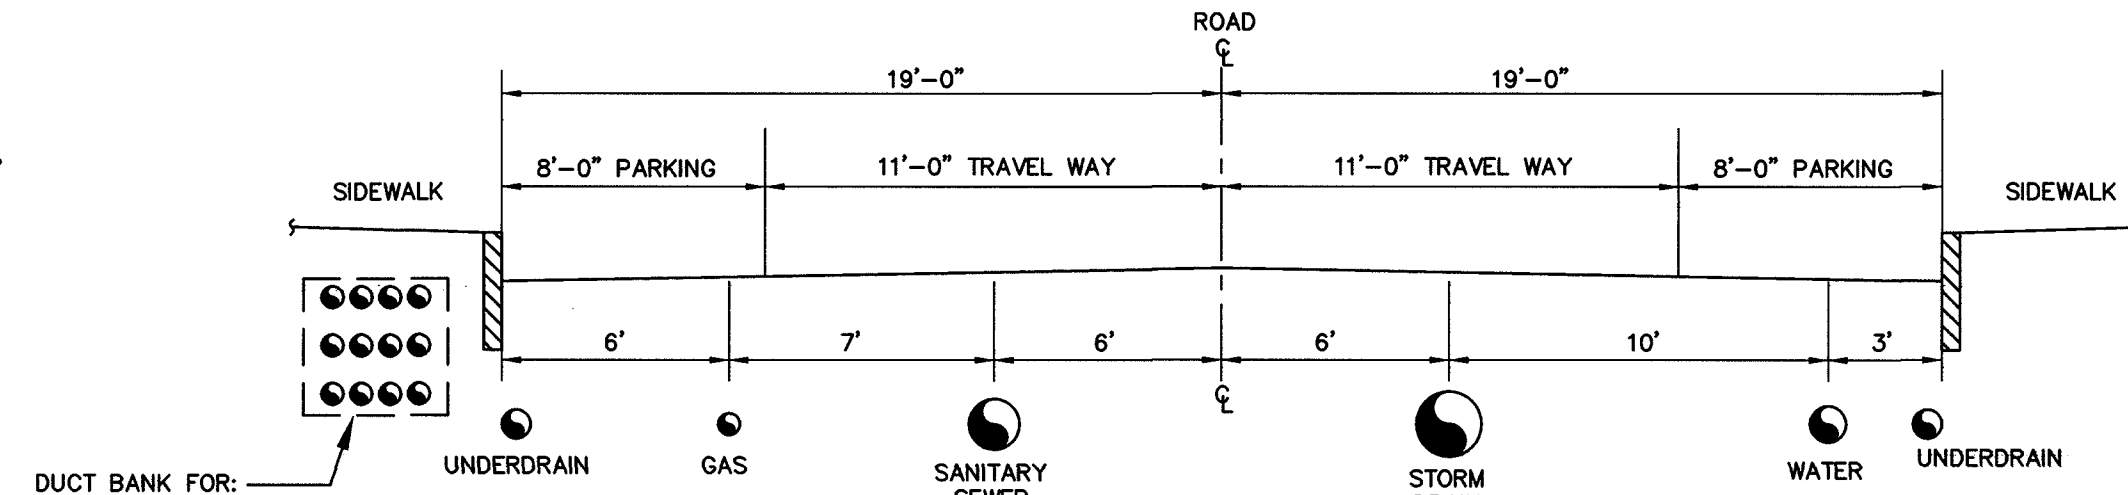

TYPICAL UTILITY CROSS SECTION  
N.T.S.

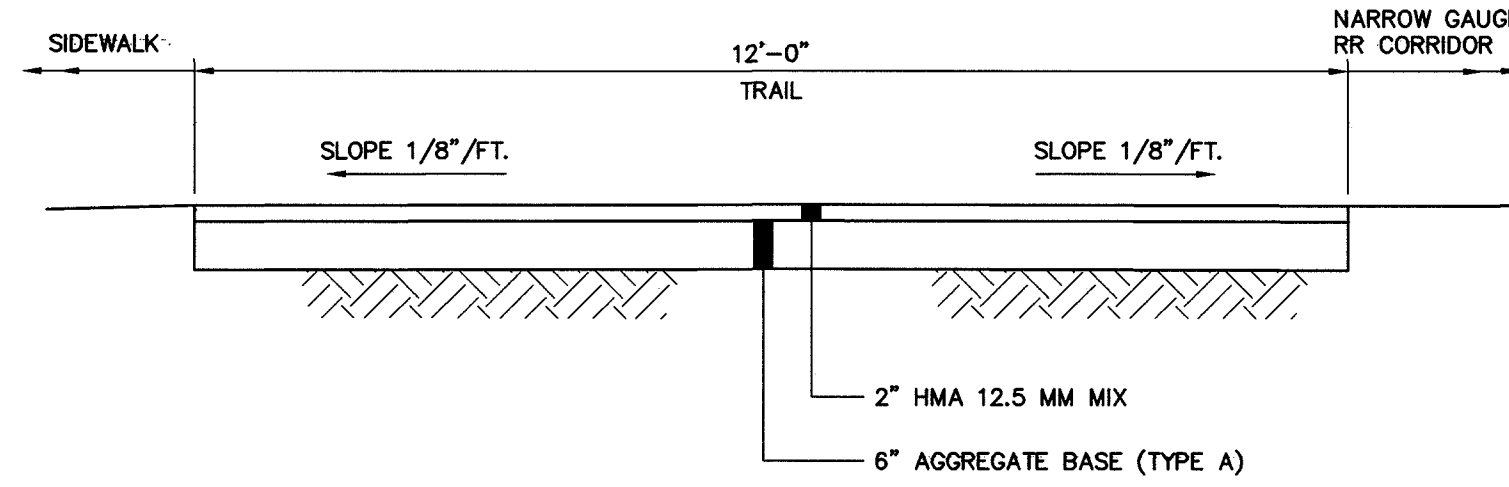


EASTERN PROMENADE TRAIL DETAIL  
N.T.S.

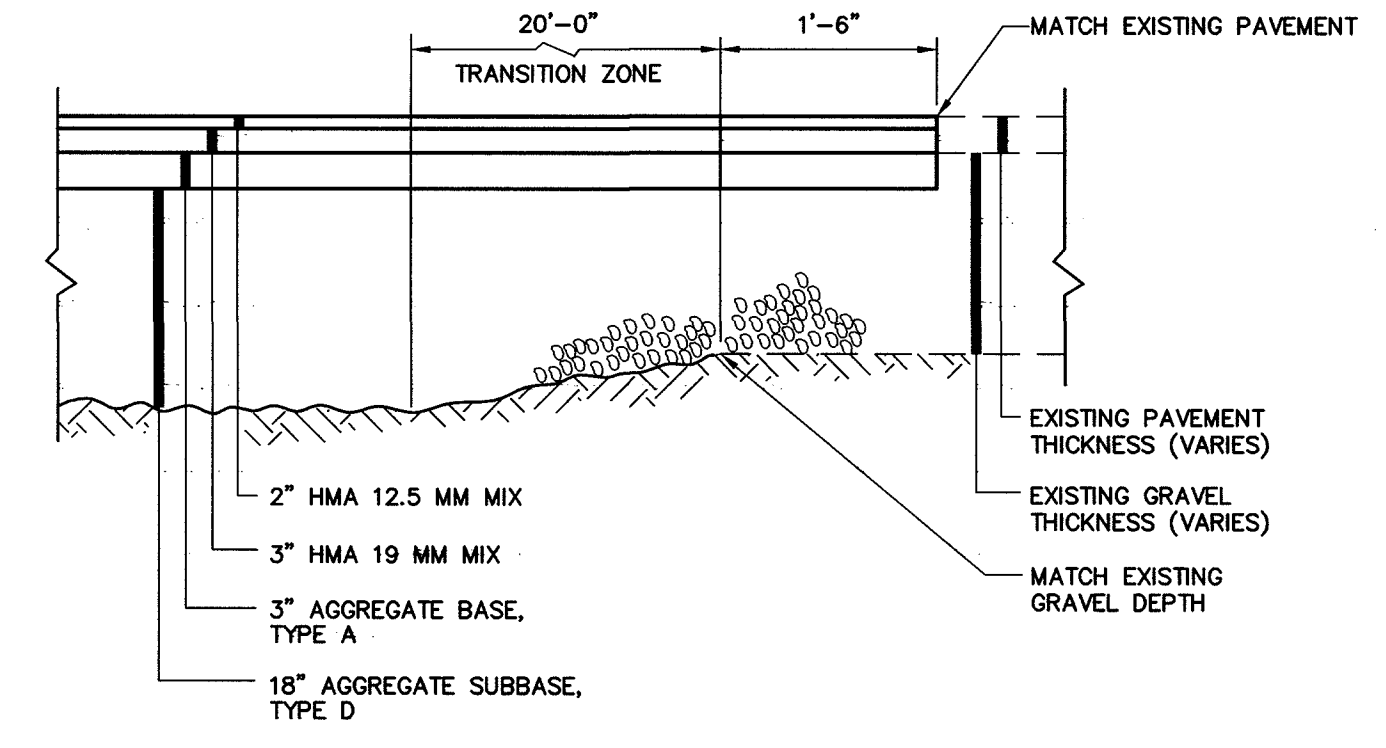


PAVEMENT BUTT JOINT DETAIL  
N.T.S.

NOTE: AGGREGATE TYPES PER MDOT SECTION 304.02

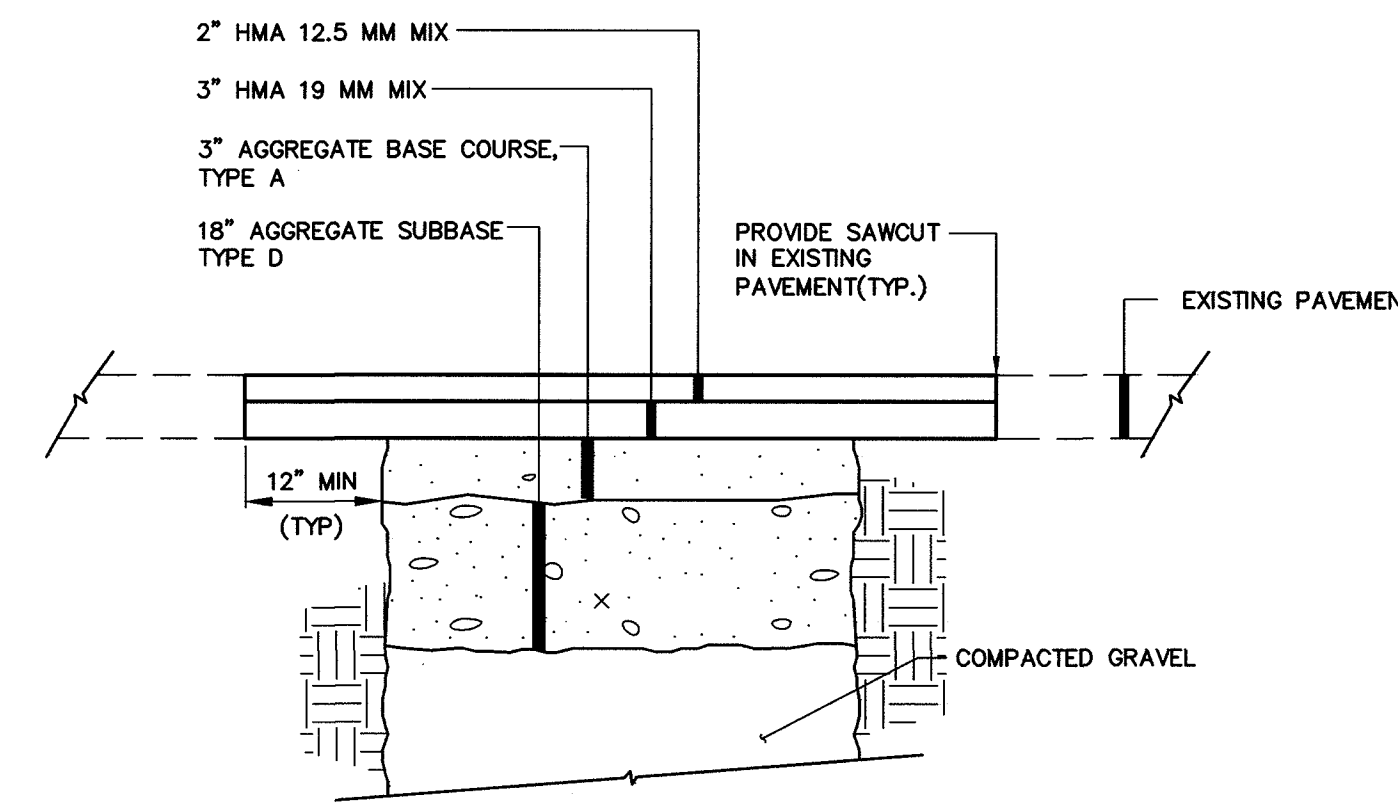

TYPICAL PAVEMENT SECTION  
N.T.S.

NOTE: AGGREGATE TYPES PER MDOT SECTION 304.02

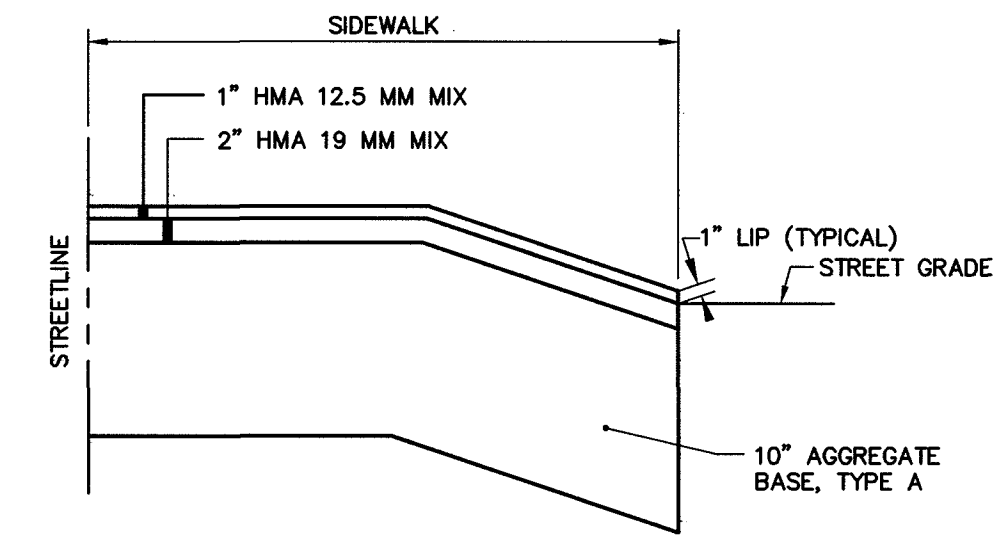

TYPICAL DRIVEWAY  
N.T.S.


NOTE: AGGREGATE TYPES PER MDOT SECTION 304.02

WOODARD & CURRAN  
Engineering · Science · Operations  
41 Hutchings Drive - Portland, Maine 04102

STATE OF MAINE  
DEPARTMENT OF TRANSPORTATION

PROJECT NUMBER 009215.00

PIN  
009215.00

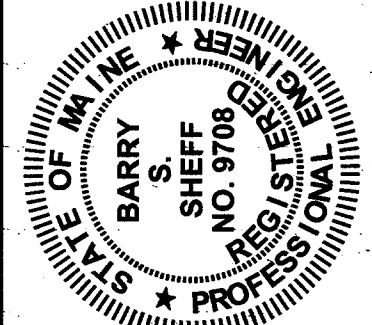

Signature: Barry S. Bess  
P.E. NUMBER: 9708  
DATE: 1/12/05

| DATE     | BY  | PROJ. MANAGER | PAUL POTTE | DESIGN-DETAILED | DAS | CHECKED-REVIEWED | DAS | DESIGN-DETAILED | DAS | REVISIONS | REVISIONS | REVISIONS | REVISIONS | FIELD CHANGES |
|----------|-----|---------------|------------|-----------------|-----|------------------|-----|-----------------|-----|-----------|-----------|-----------|-----------|---------------|
| 07/10/05 | JBC |               |            |                 |     |                  |     |                 |     |           |           |           |           |               |
| 07/10/05 | BSS |               |            |                 |     |                  |     |                 |     |           |           |           |           |               |

CITY OF PORTLAND  
OCEAN GATEWAY PHASE 1

CIVIL DETAILS - 1

C400