


NORTH ELEVATION

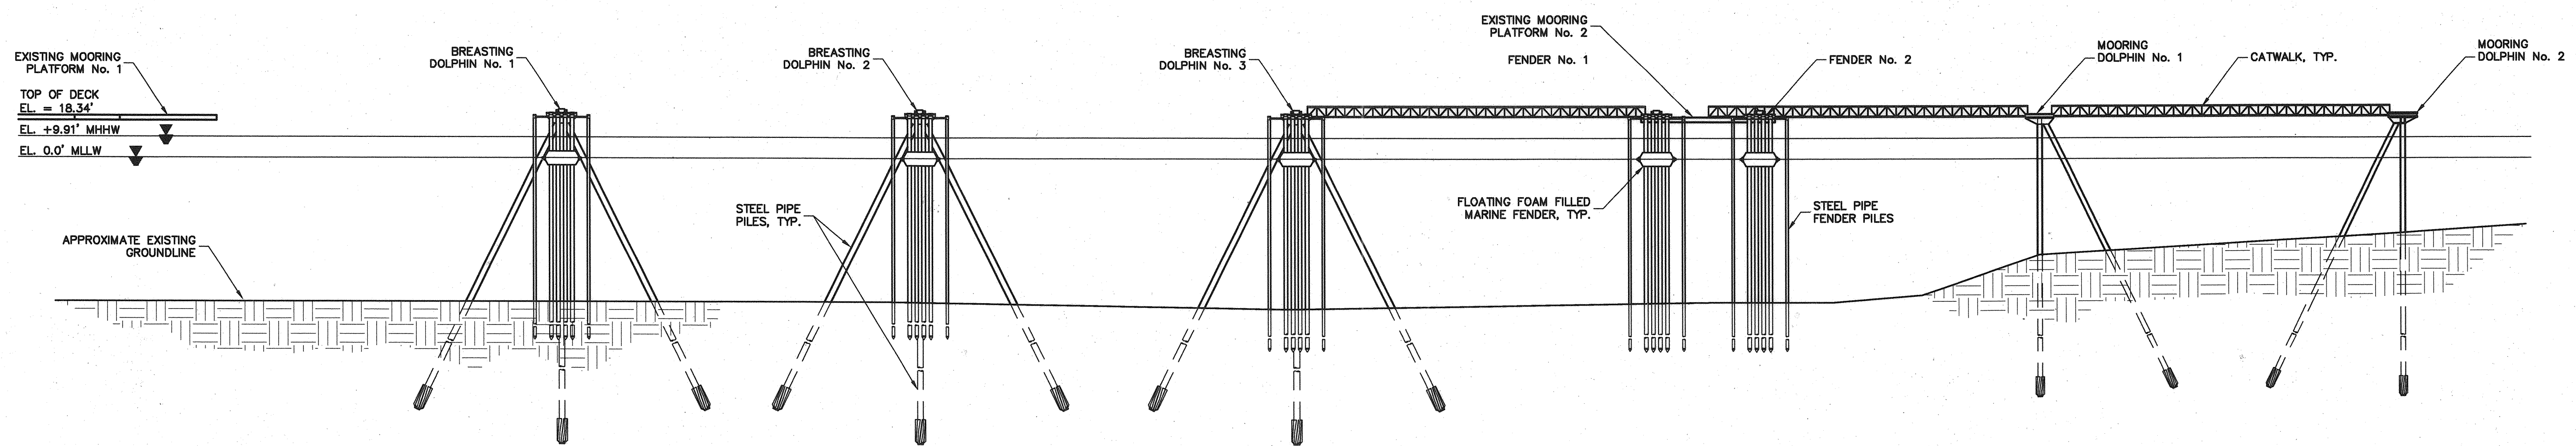


NOTE:
 - EXISTING MOORING PLATFORMS SUPPORT PILES NOT SHOWN FOR CLARITY
 - BREASTING/MOORING DOLPHINS, CATWALKS AND FENDERS BEYOND NOT SHOWN FOR CLARITY



SOUTH ELEVATION



NOTE:
 - EXISTING MOORING PLATFORMS SUPPORT PILES NOT SHOWN FOR CLARITY
 - GANGWAYS AND FLOATS BEYOND NOT SHOWN FOR CLARITY

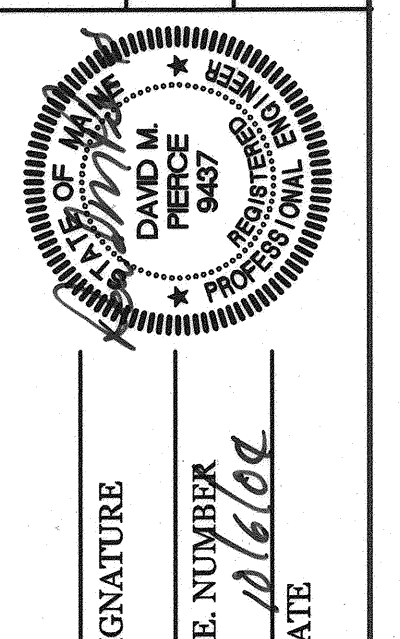

DATE	09/01/04
BY	DH
PROJ. MANAGER	PAUL POTTLE
DESIGN-DETAILED	TWB
CHECKED-REVIEWED	RJ
DESIGN-2-DETAILED	2
DESIGN-3-DETAILED	3
REVISIONS	1
REVISIONS	2
REVISIONS	3
REVISIONS	4
FIELD CHANGES	

CITY OF PORTLAND
 OCEAN GATEWAY PHASE 1
 PIER 2 BERTH 2
 ELEVATIONS