


**PLAN
 MARINE FENDER ATTACHMENT**
 SCALE: 1/2"=1'-0"

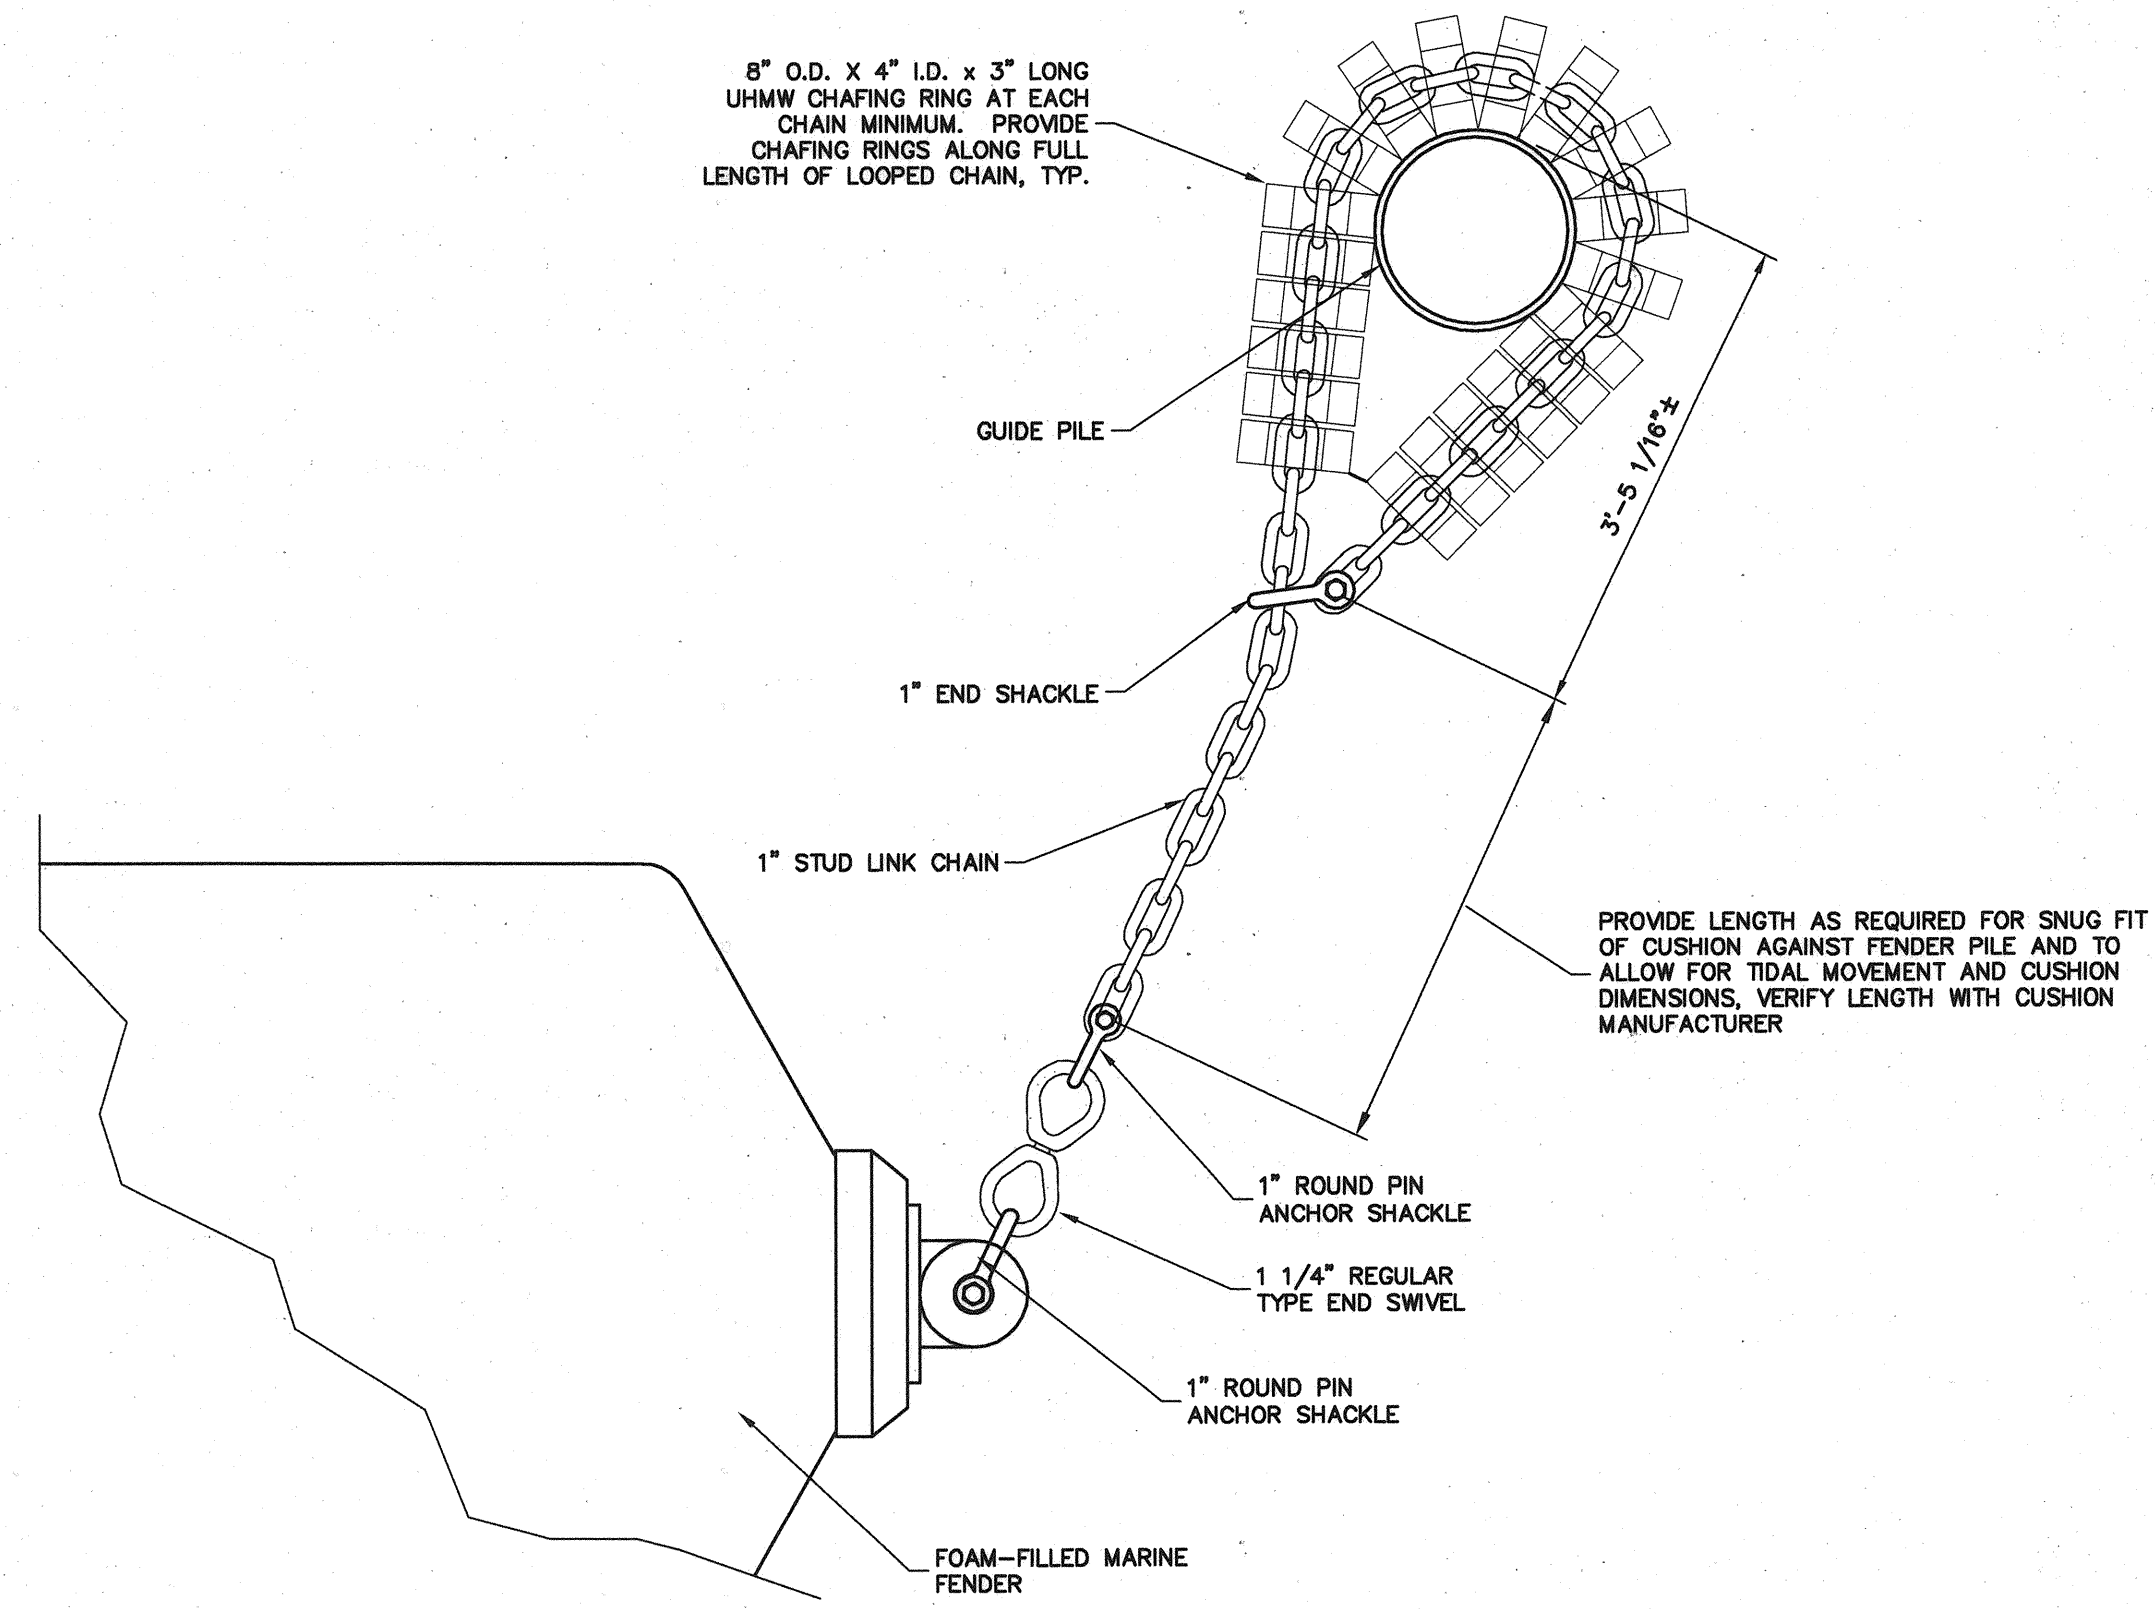


DETAIL
 NOT TO SCALE

NOTE:
 ALL HARDWARE SHALL
 BE GALVANIZED.

811 First Avenue, Suite 570
 Seattle, Washington 98104
 Phone: (206) 241-1387
 Fax: (206) 241-1388
 E-Mail: tmb@prabca.com

INCORPORATED
ENGINEERS

STATE OF MAINE
DEPARTMENT OF TRANSPORTATION
PROJECT NUMBER 009215.00
PIN 009215.00

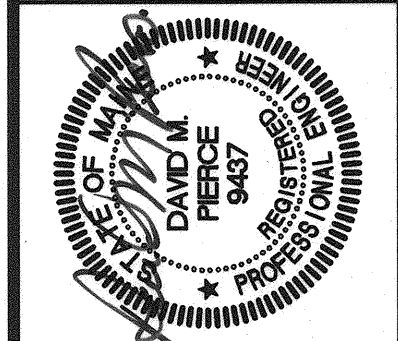

SIGNATURE
 P.E. NUMBER
 DATE

PROJ. MANAGER	PAUL POTTLE	DATE
DESIGN-DETAILED	TMB	09/01/04
CHECKED-REVIEWED	DH	09/01/04
DESIGN2-DETAILED2	DP	
DESIGN3-DETAILED3		
REVISIONS 1		
REVISIONS 2		
REVISIONS 3		
REVISIONS 4		
FIELD CHANGES		

CITY OF PORTLAND
OCEAN GATEWAY PHASE 1
PIER 2 BERTH 2
FOAM FILLED MARINE FENDER

W305-M
ALT.
 110 OF 288