



DETAIL • EXTERIOR PASSAGE
SCALE: 1/2" = 1'-0"

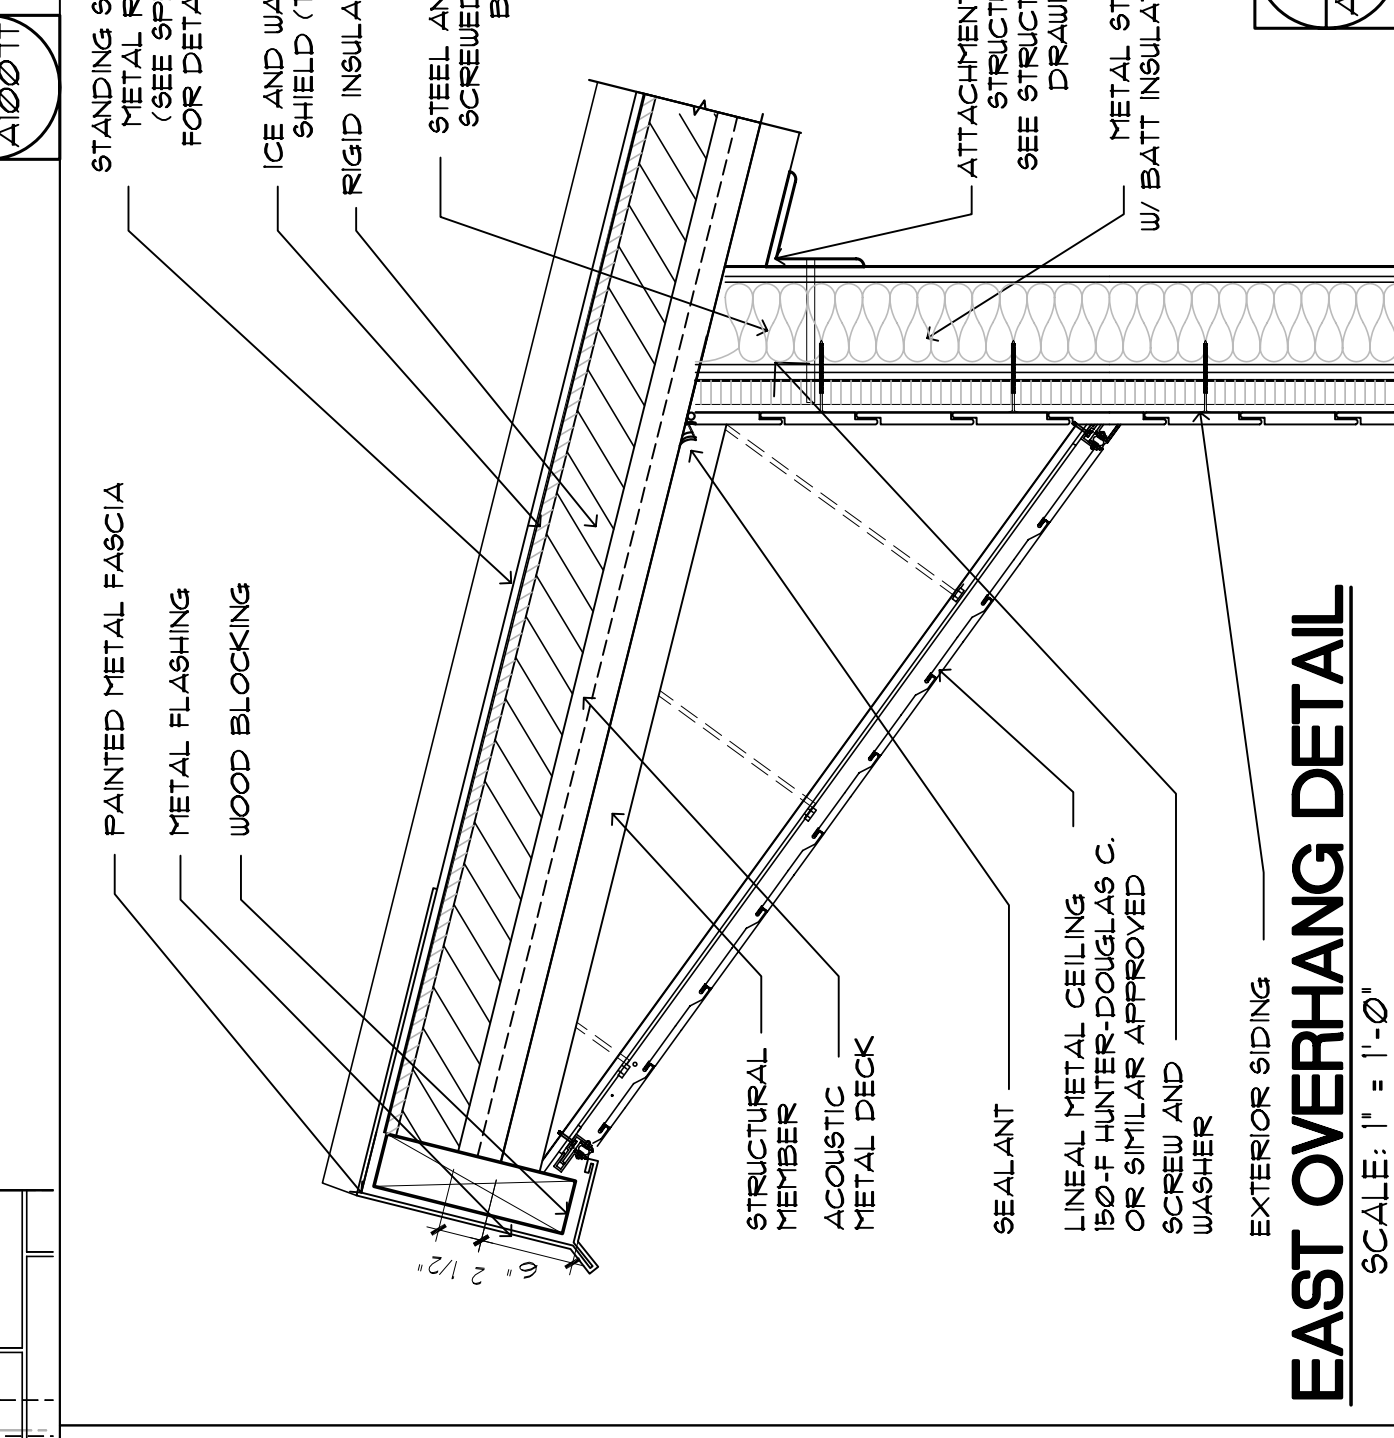


EAST OVERHANG DETAIL
SCALE: 1/2" = 1'-0"

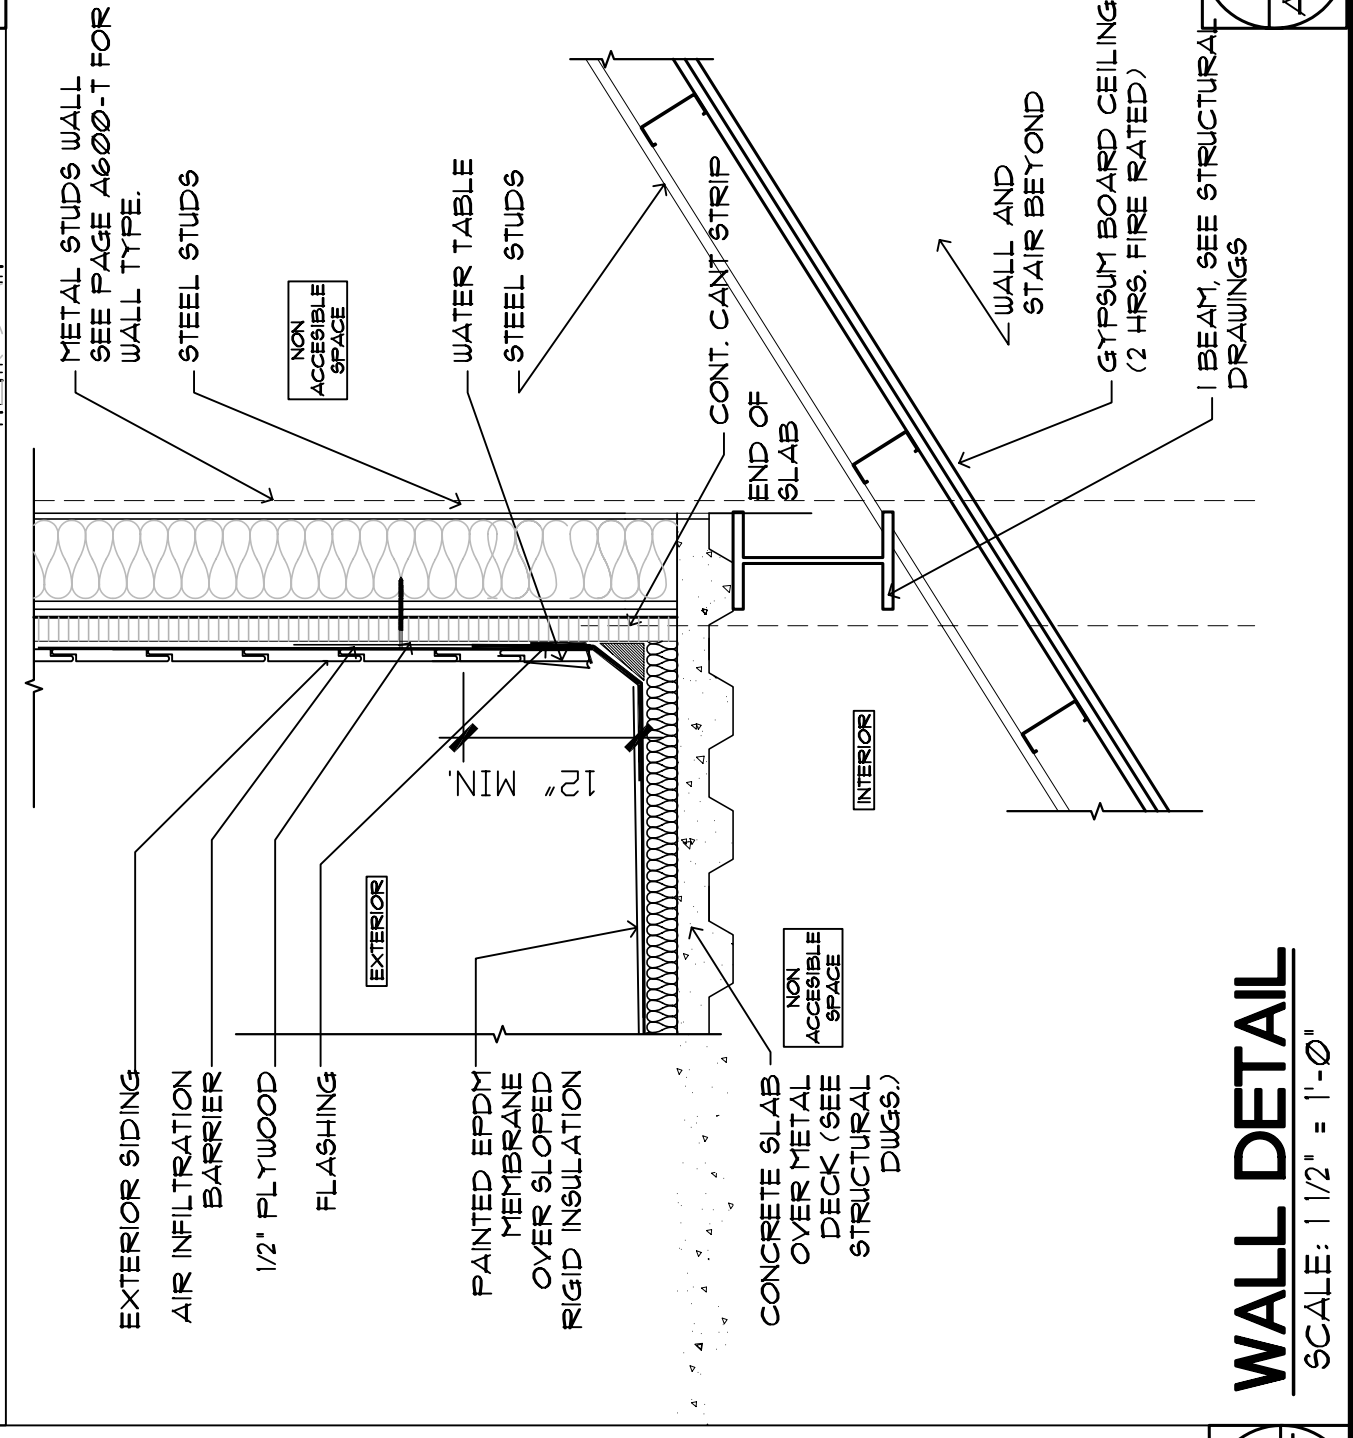


5
A1007T


WALL DETAIL
SCALE: 1/2" = 1'-0"

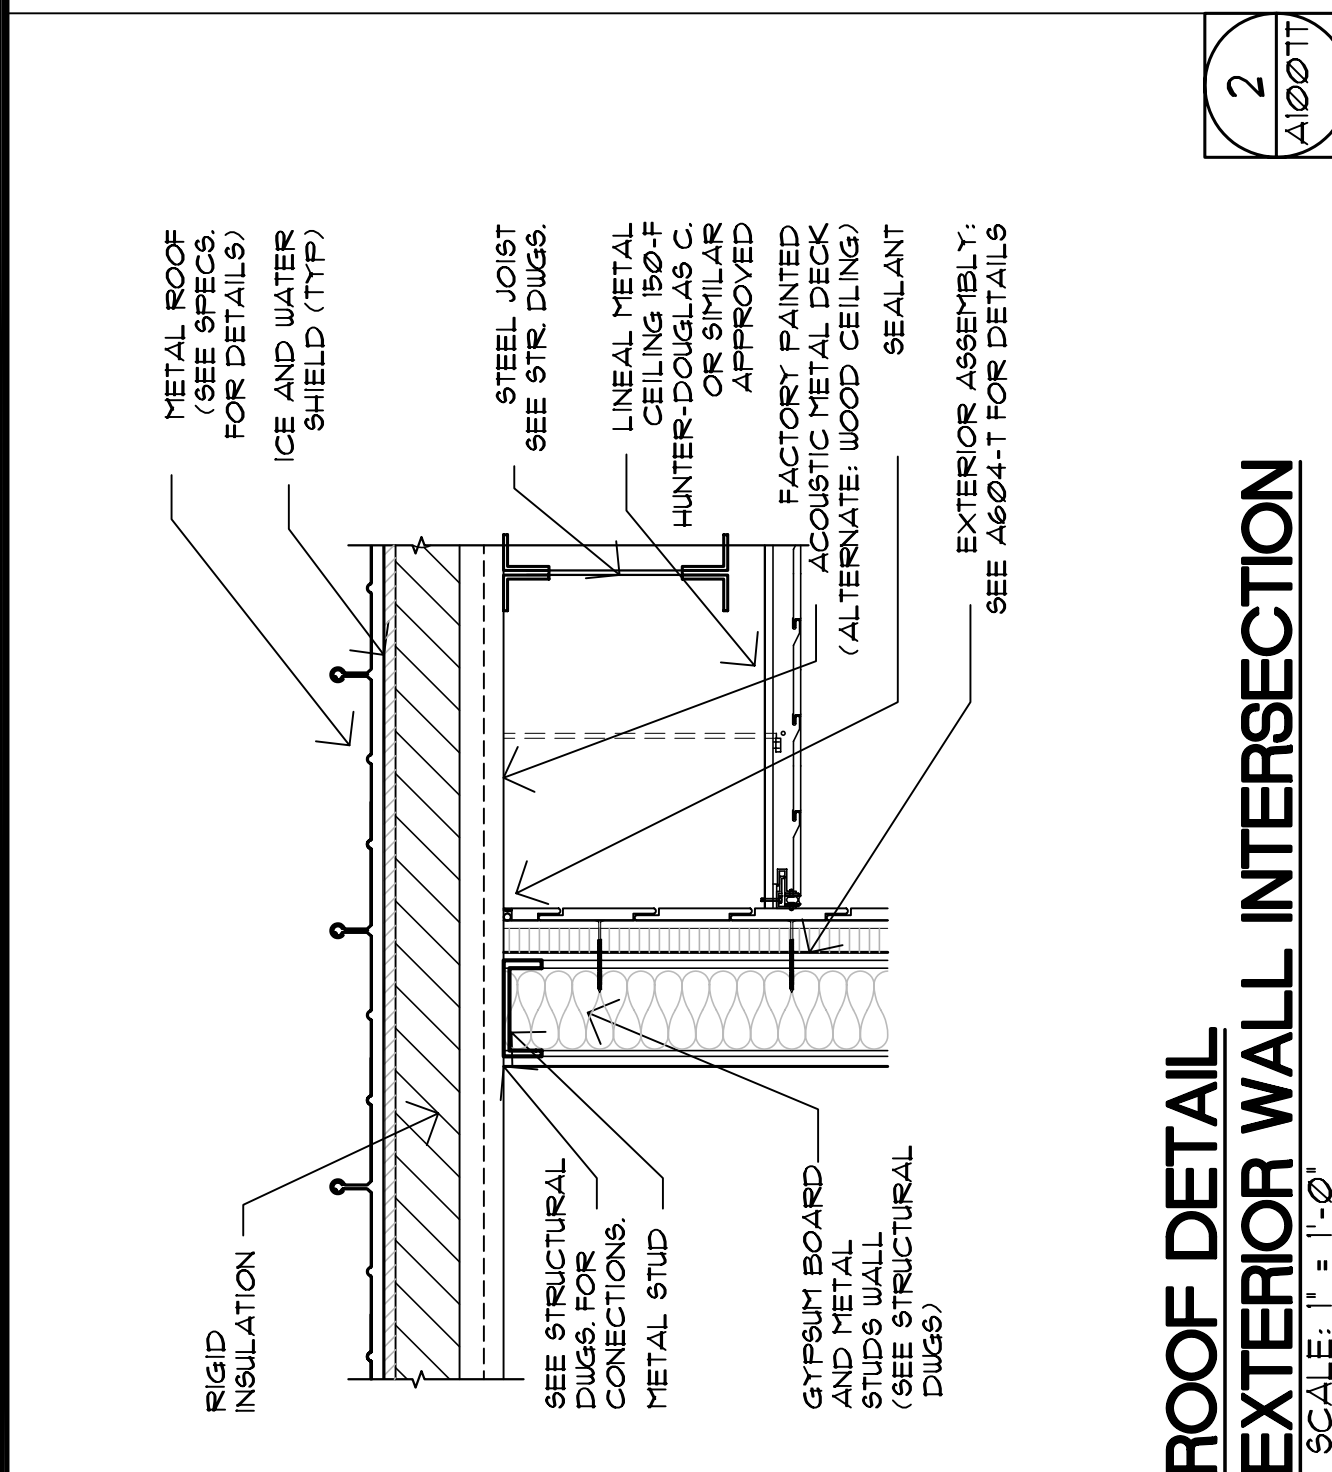

ROOF DETAIL EXTERIOR WALL INTERSECTION
SCALE: 1/2" = 1'-0"

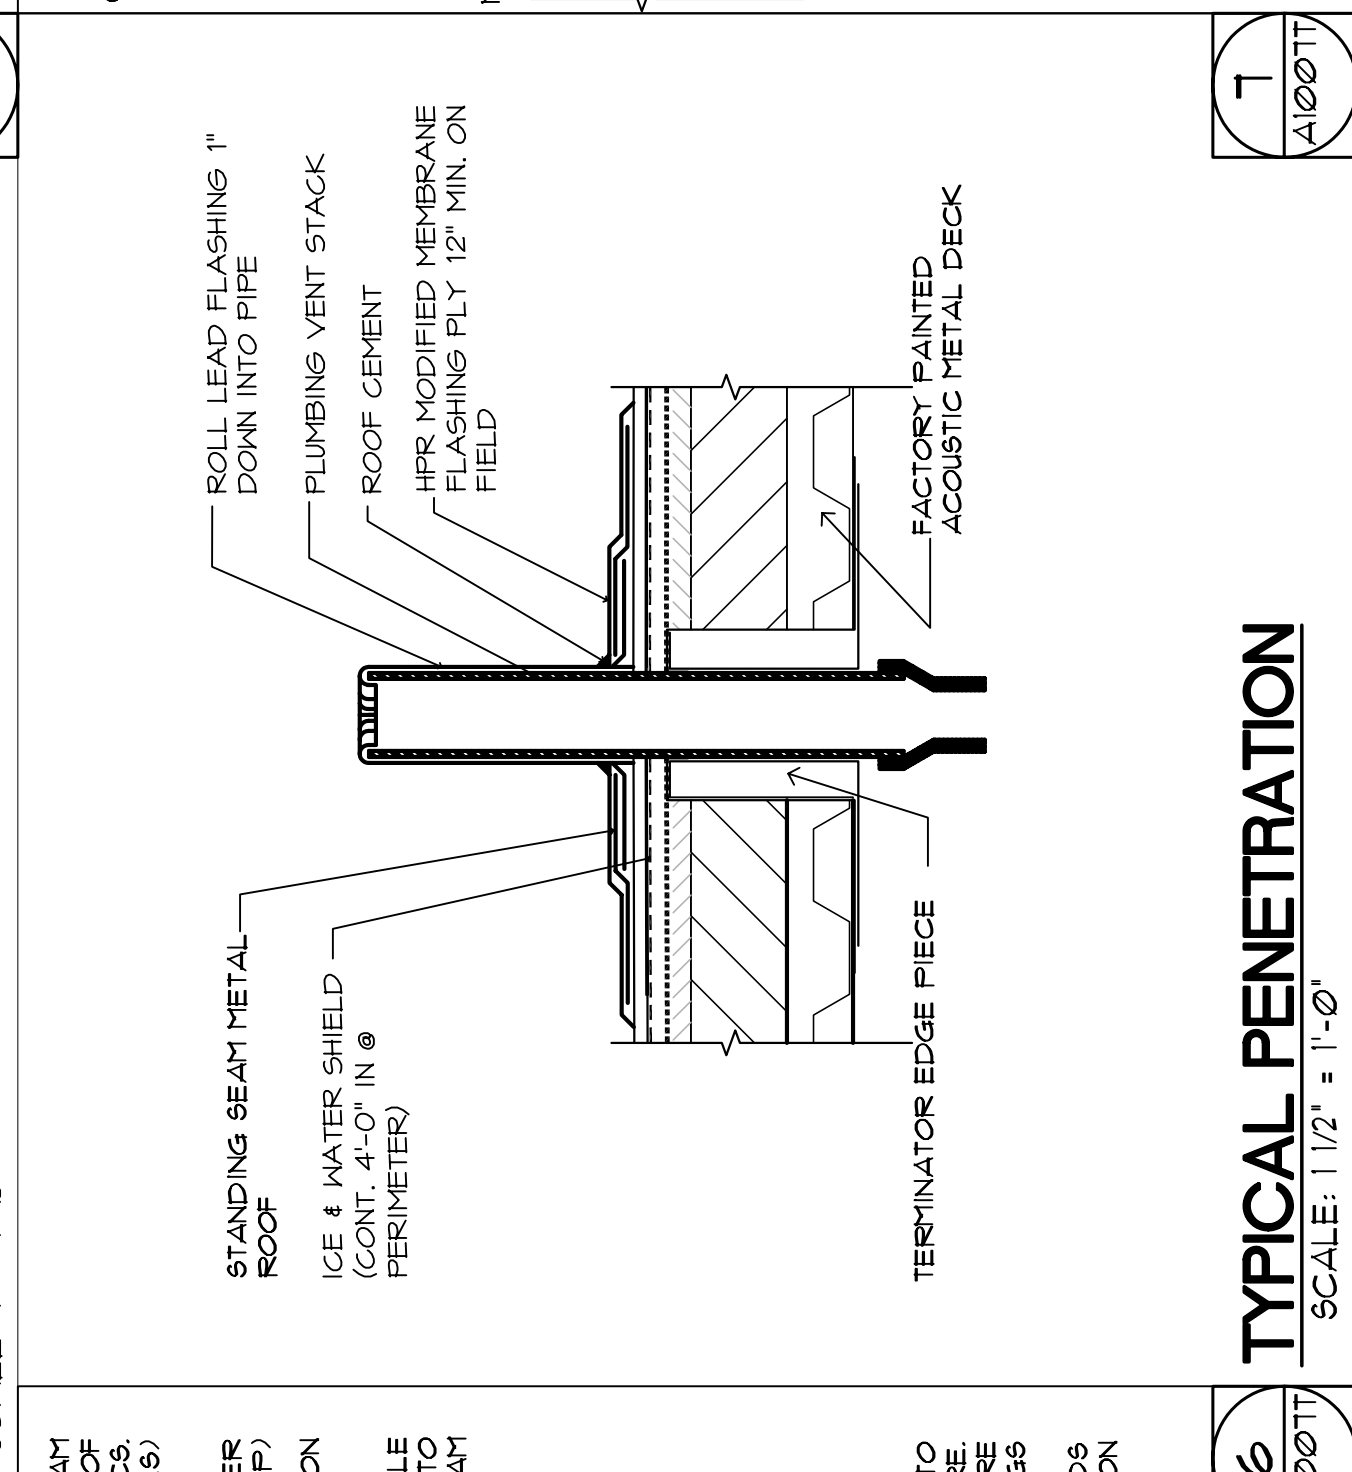

TYPICAL PENETRATION
SCALE: 1/2" = 1'-0"

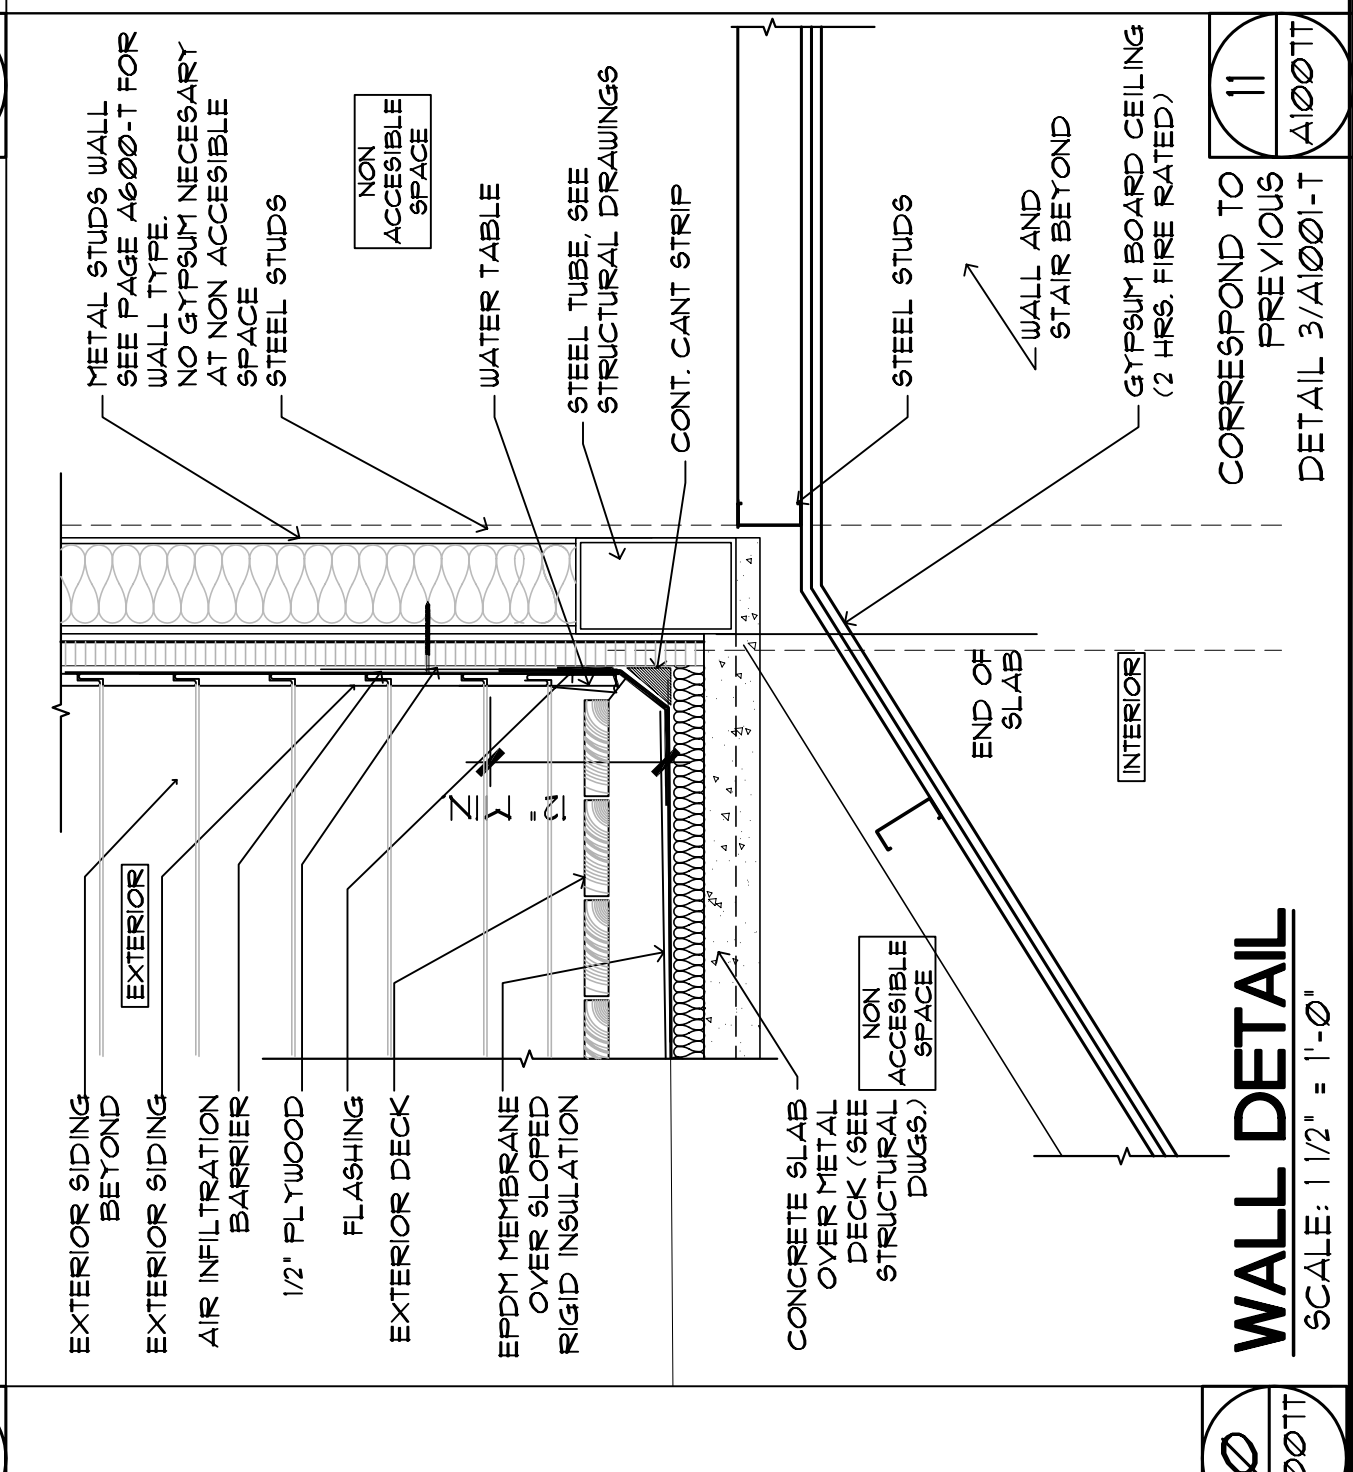

11
A1007T

WALL DETAIL
SCALE: 1/2" = 1'-0"

CORRESPOND TO PREVIOUS DETAIL 9/A1007-T


STATE OF MAINE
DEPARTMENT OF TRANSPORTATION
PROJECT NUMBER 009215.00
PIN
009215.00

PROJ. MANAGER PAUL POTLLE
BY DATE
CHECKED-DETAILED
DESIGN-DETAILED
DESIGN-DETAILED3
REVISIONS 1 VAP 22 DESIGN CHANGE 10/15/05
REVISIONS 2 11/15/05
REVISIONS 3 12/02/05
REVISIONS 4
FIELD CHANGES


DATE 12/02/05
PLICENSE NUMBER
SIGNATURE

STATE OF MAINE
REGISTERED ARCHITECT
NO. 2644
JAMES R. GORRILL

NOT IN USE
4
A1007T

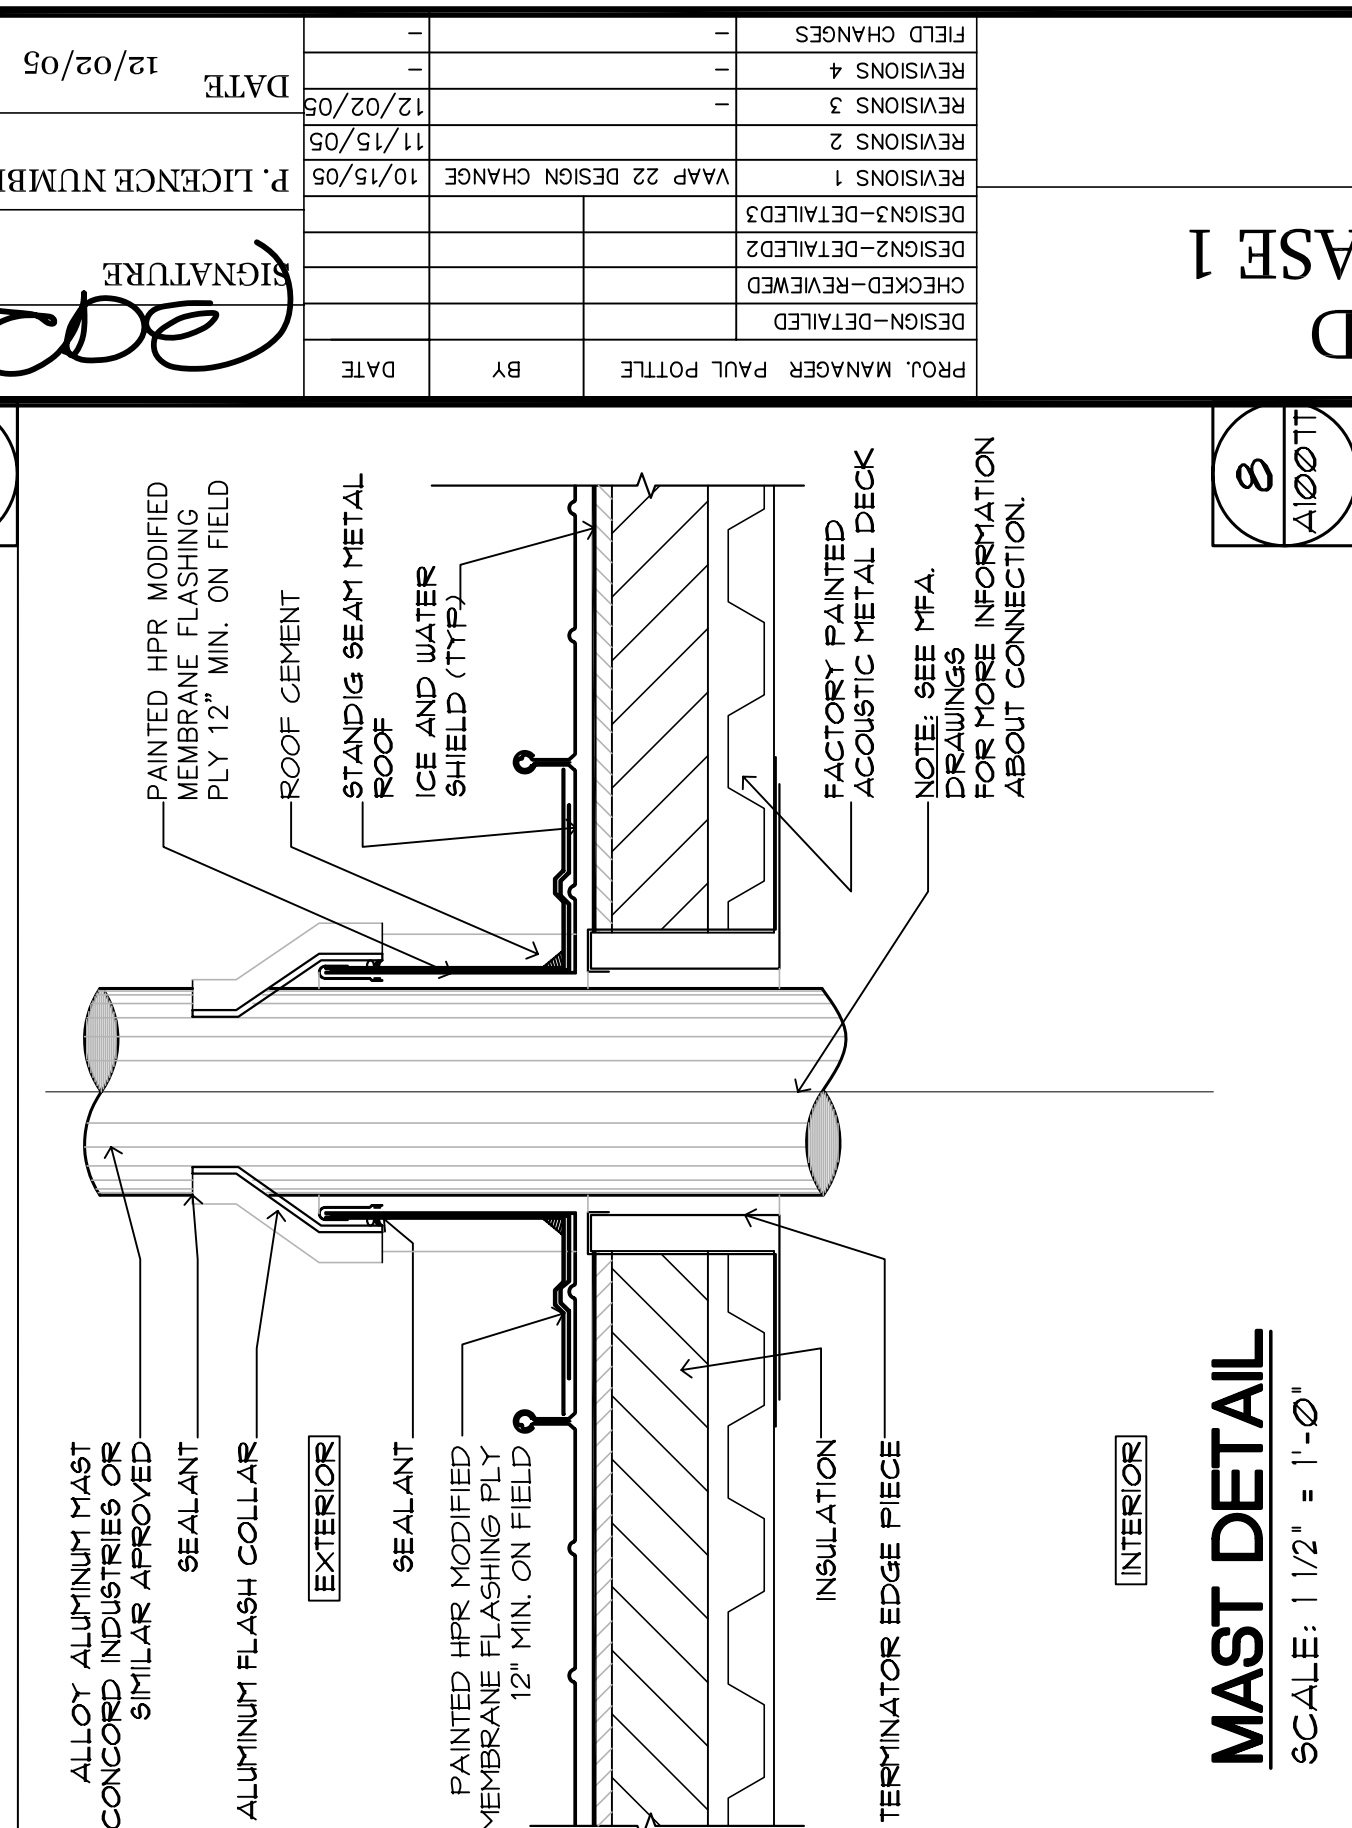

MAST DETAIL
SCALE: 1/2" = 1'-0"

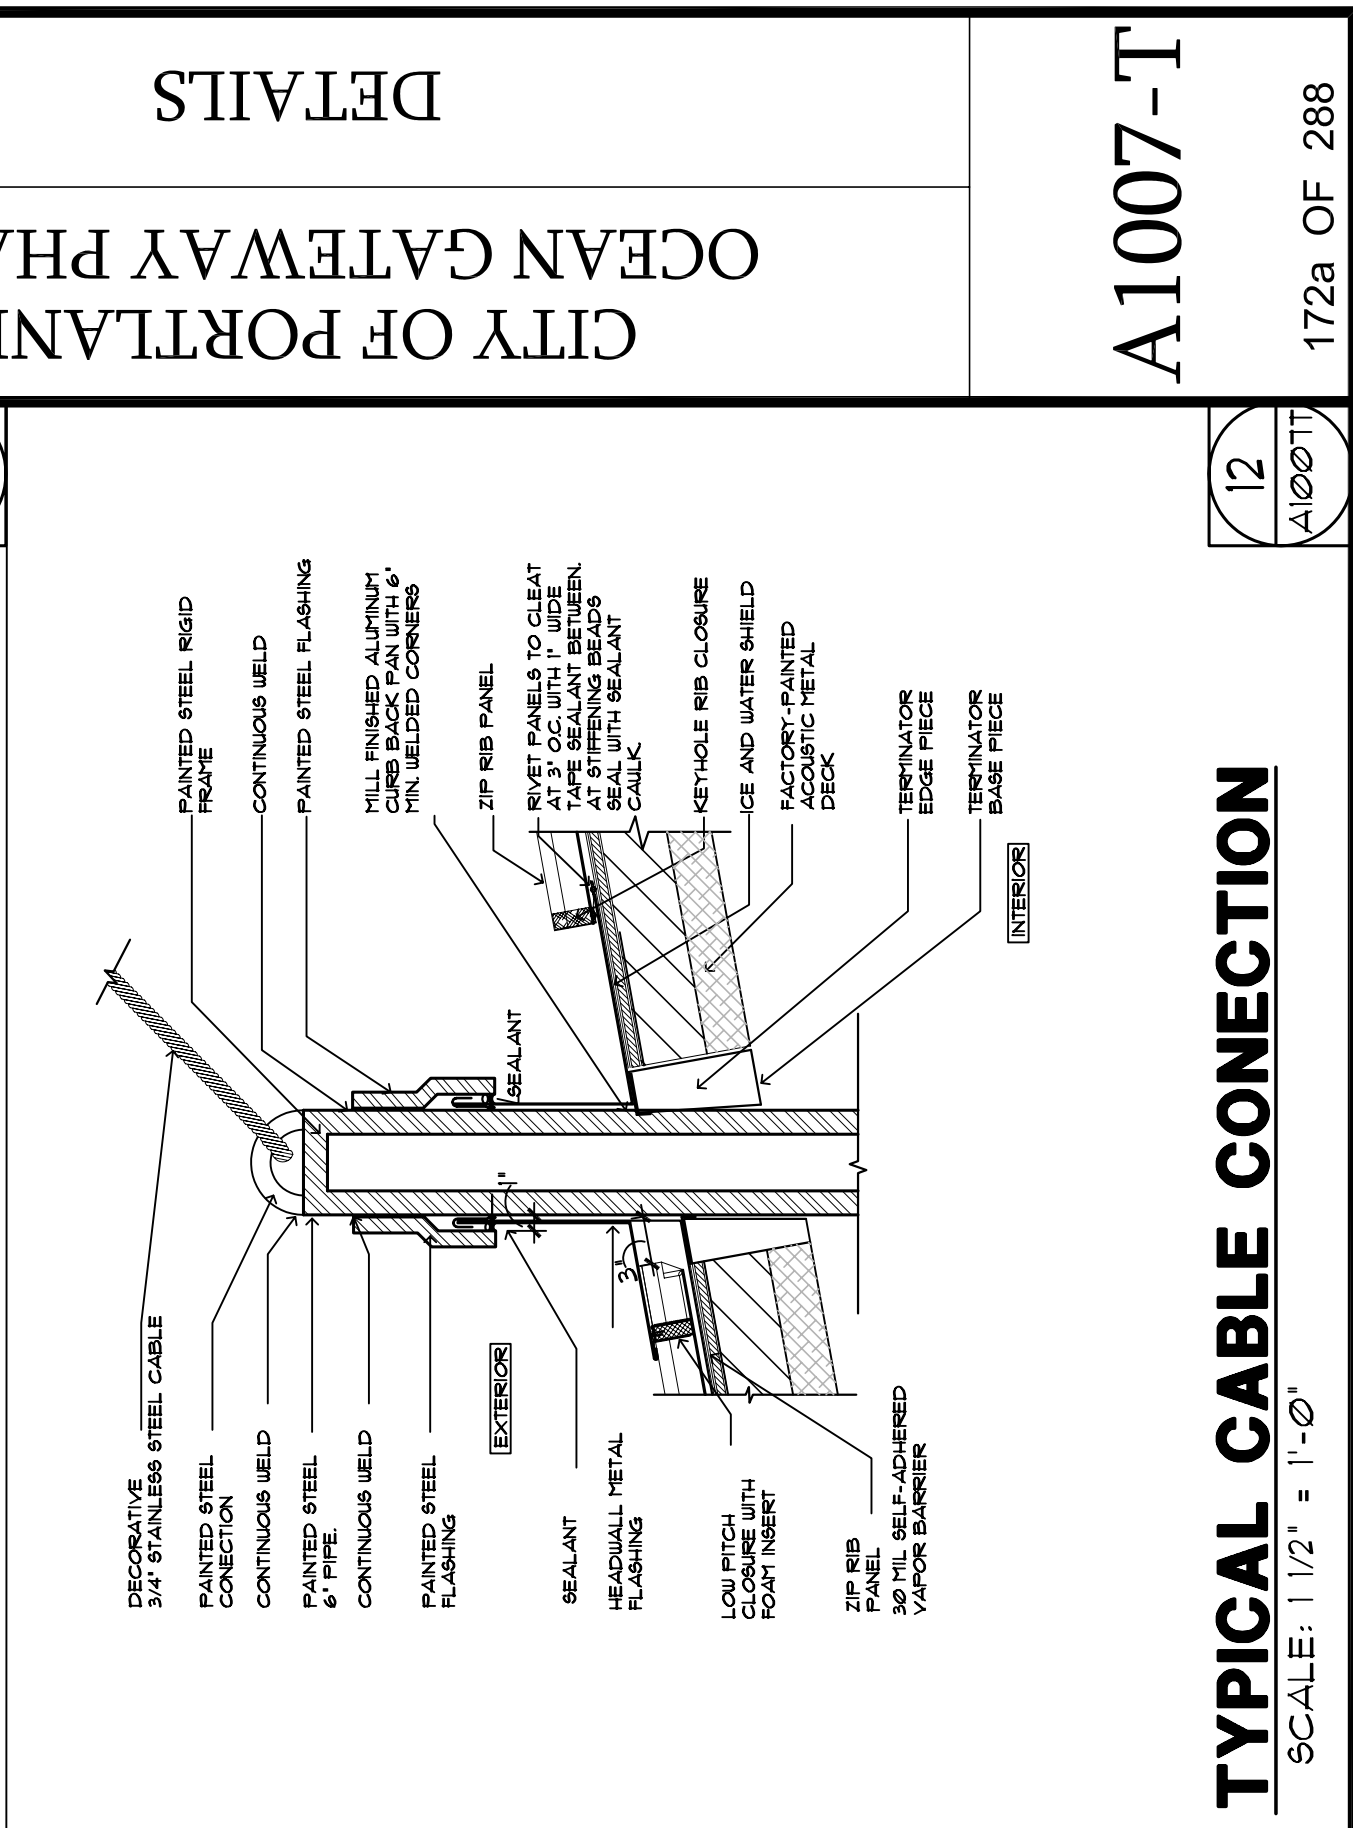

TYPICAL CABLE CONNECTION
SCALE: 1/2" = 1'-0"

12
A1007T

STATE OF PORTLAND
OCEAN GATEWAY PHASE 1
DETAILS

PROJ. MANAGER PAUL POTLLE
BY DATE
CHECKED-DETAILED
DESIGN-DETAILED
DESIGN-DETAILED3
REVISIONS 1 VAP 22 DESIGN CHANGE 10/15/05
REVISIONS 2 11/15/05
REVISIONS 3 12/02/05
REVISIONS 4
FIELD CHANGES

DATE 12/02/05
PLICENSE NUMBER
SIGNATURE

STATE OF MAINE
REGISTERED ARCHITECT
NO. 2644
JAMES R. GORRILL