


BUILDING SECTION A-A
SCALE: 1/8" = 1'-0"



BUILDING SECTION B-B
SCALE: 1/8" = 1'-0"

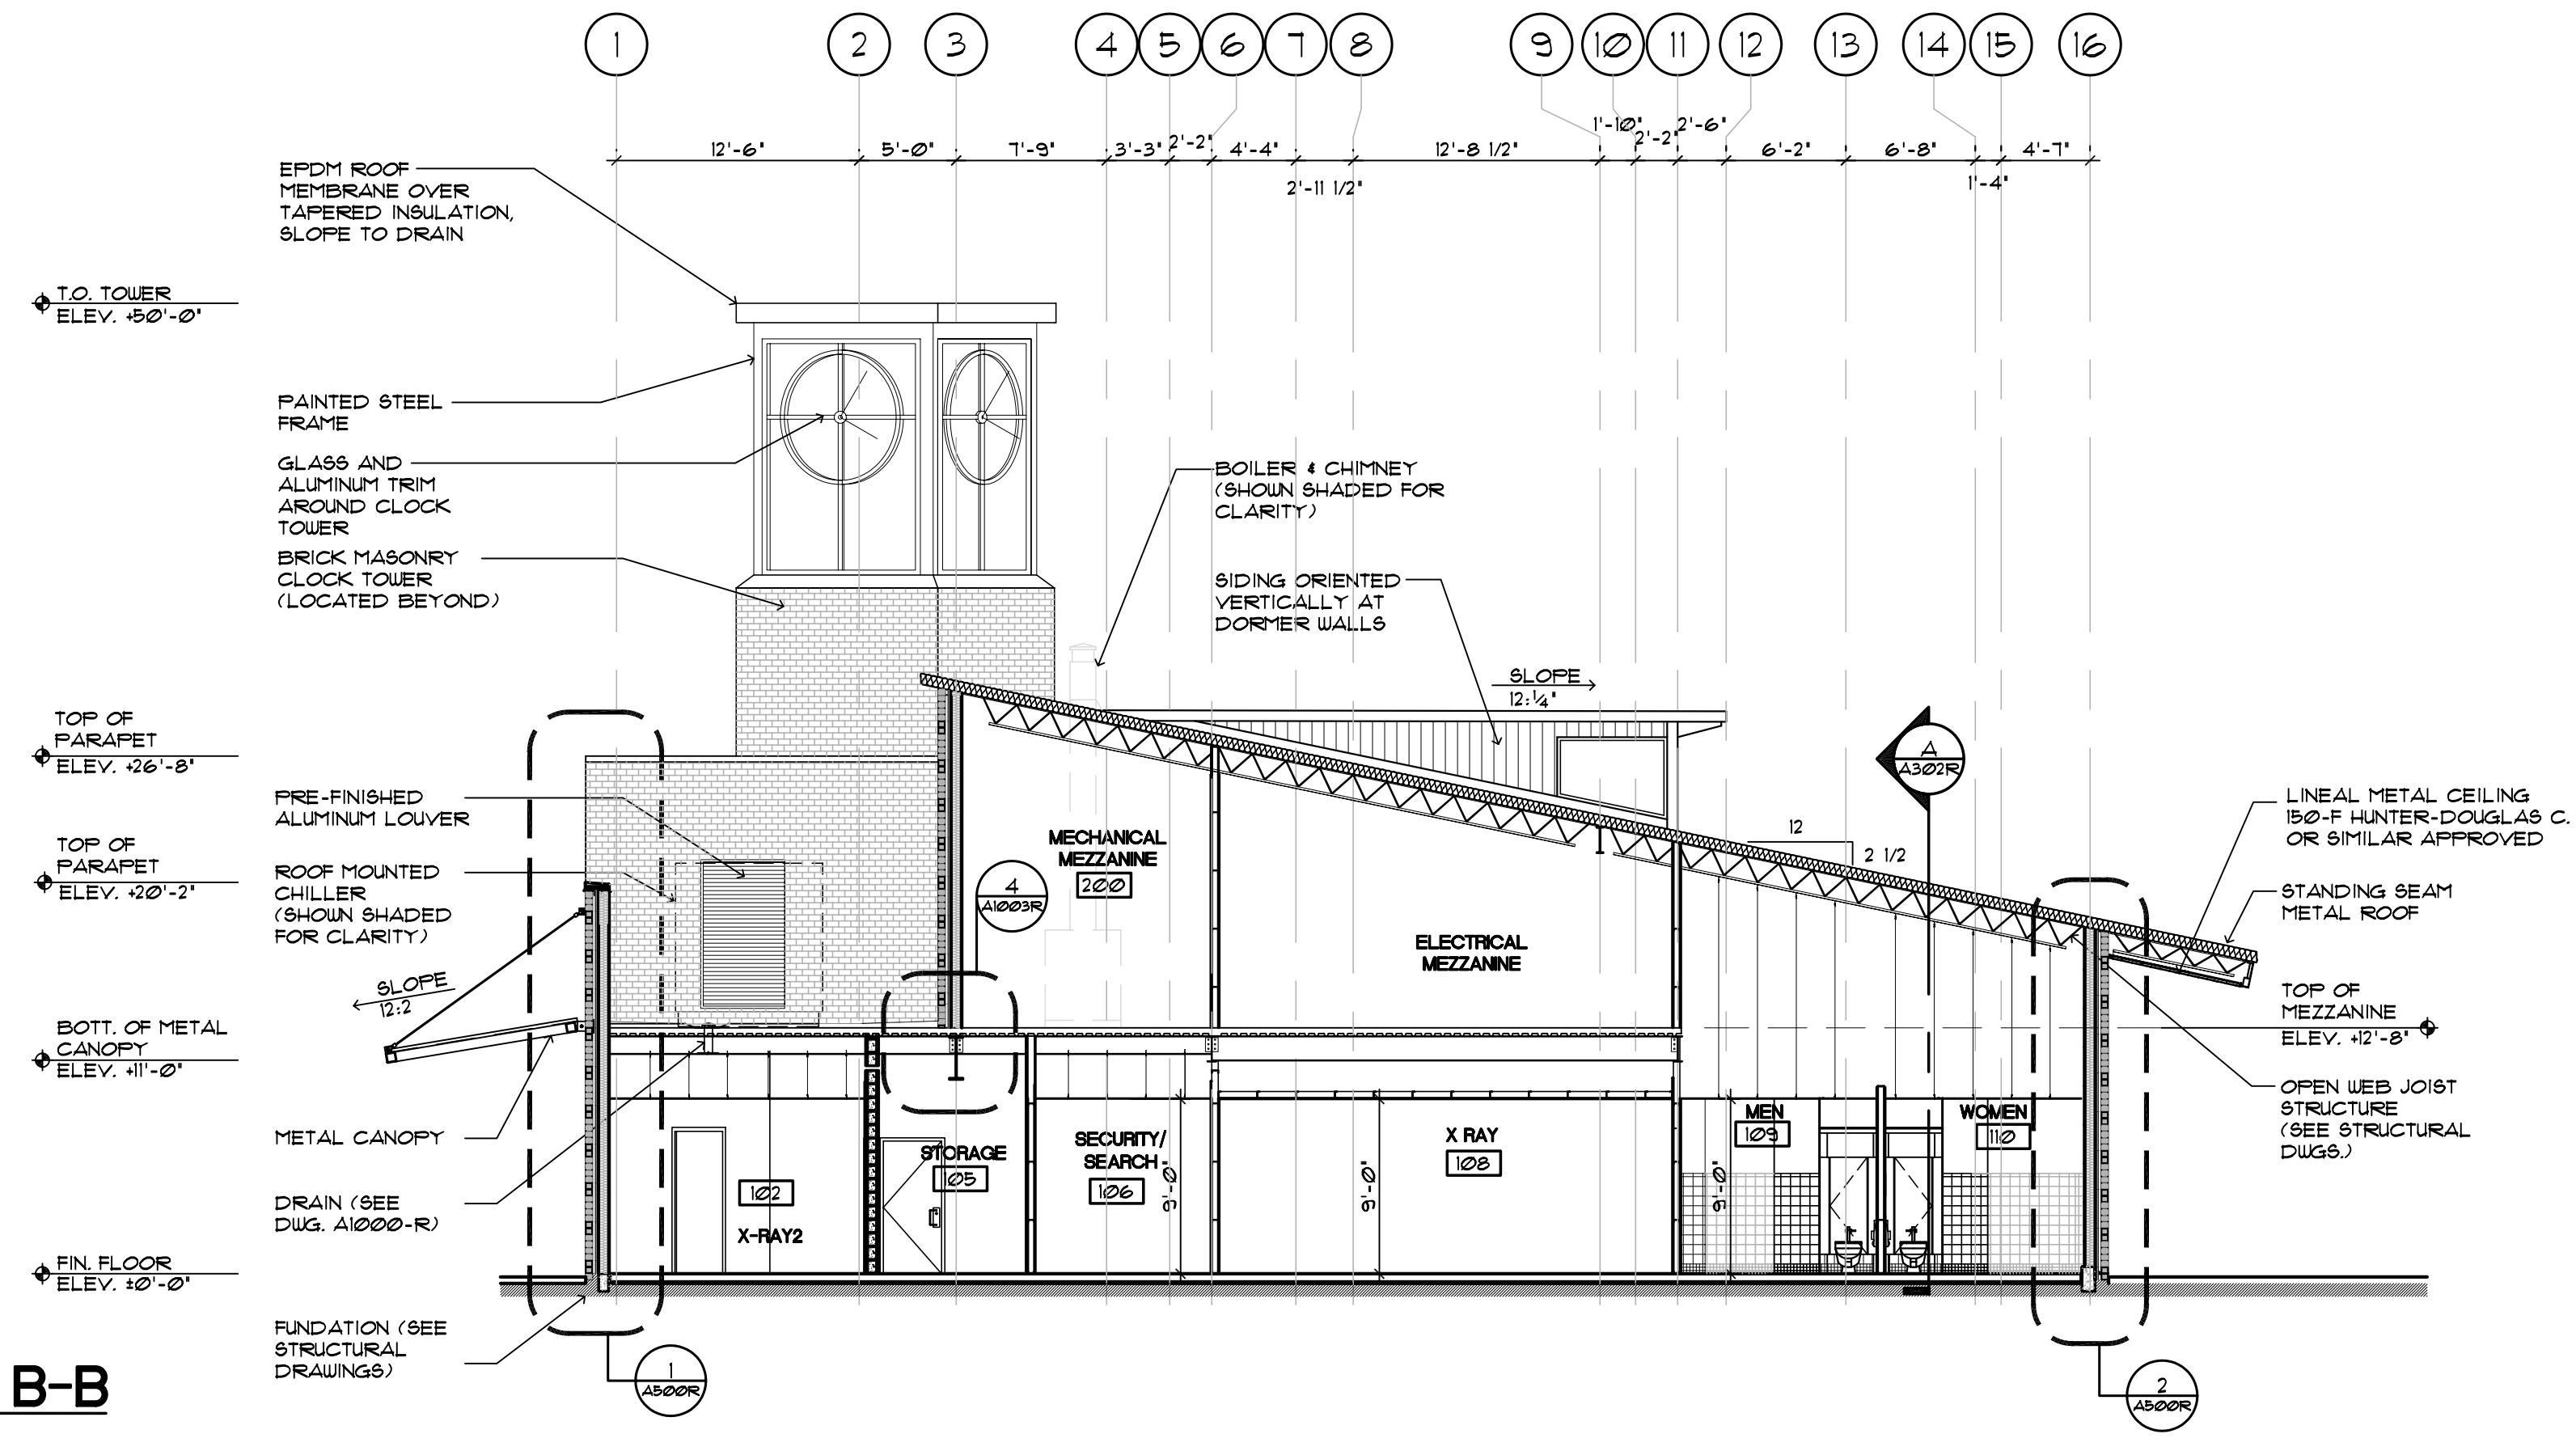

SIGNATURE
P. LICENCE NUMBER
DATE 12/23/05

| PROJ. MANAGER | PAUL POTTLE | DATE | BY |
|-------------------|--------------------------------|----------|----|
| DESIGN-DETAILED | | | |
| CHECKED-REVIEWED | | | |
| DESIGN2-DETAILED2 | | | |
| DESIGN3-DETAILED3 | | | |
| REVISIONS 1 | VAAP 22 DESIGN CHANGE 10/15/05 | 10/15/05 | |
| REVISIONS 2 | VAAP-VE-CODE CHANGES | 12/23/05 | |
| REVISIONS 3 | | | |
| REVISIONS 4 | | | |
| REVISIONS 5 | | | |
| FIELD CHANGES | | | |