


SIGNATURE: [Signature]
 P. LICENCE NUMBER: [Blank]
 DATE: 12/23/05


PROJ. MANAGER	PAUL POTTLE	DATE	BY
DESIGN-DETAILED			
CHECKED-REVIEWED			
DESIGN2-DETAILED2			
DESIGN3-DETAILED3			
REVISIONS 1	VAAP 22 DESIGN CHANGE 10/15/05	12/23/05	
REVISIONS 2	VAAP-VE-CODE CHANGES		
REVISIONS 3			
REVISIONS 4			
REVISIONS 5			
FIELD CHANGES			

CITY OF PORTLAND
 OCEAN GATEWAY PHASE 1
 WINDOW SYSTEM ELEVATIONS


A304-R
 191 OF 288

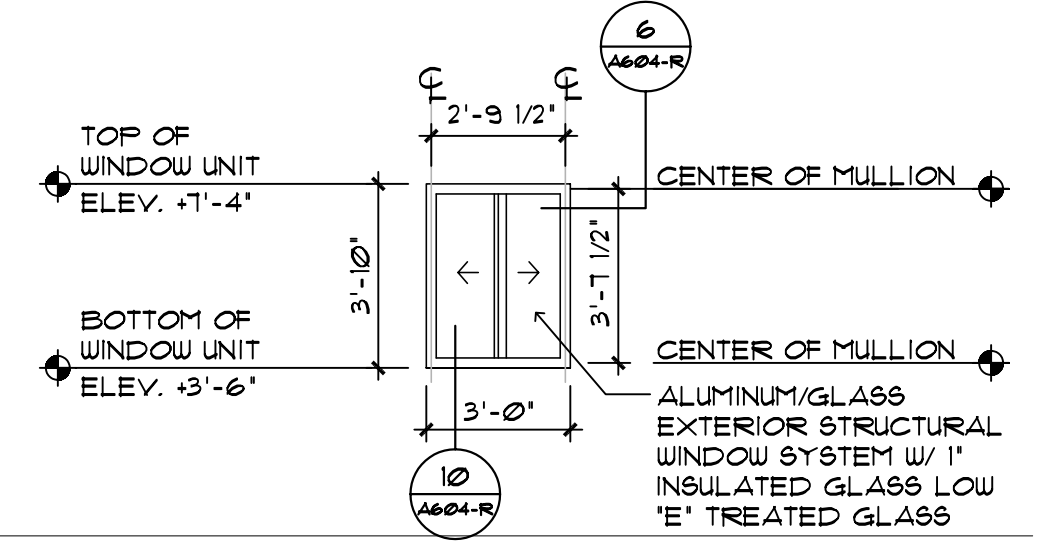


WINDOW UNIT TYPE 'A'
 SCALE: 1/4" = 1'-0"
 TOTAL OF 1

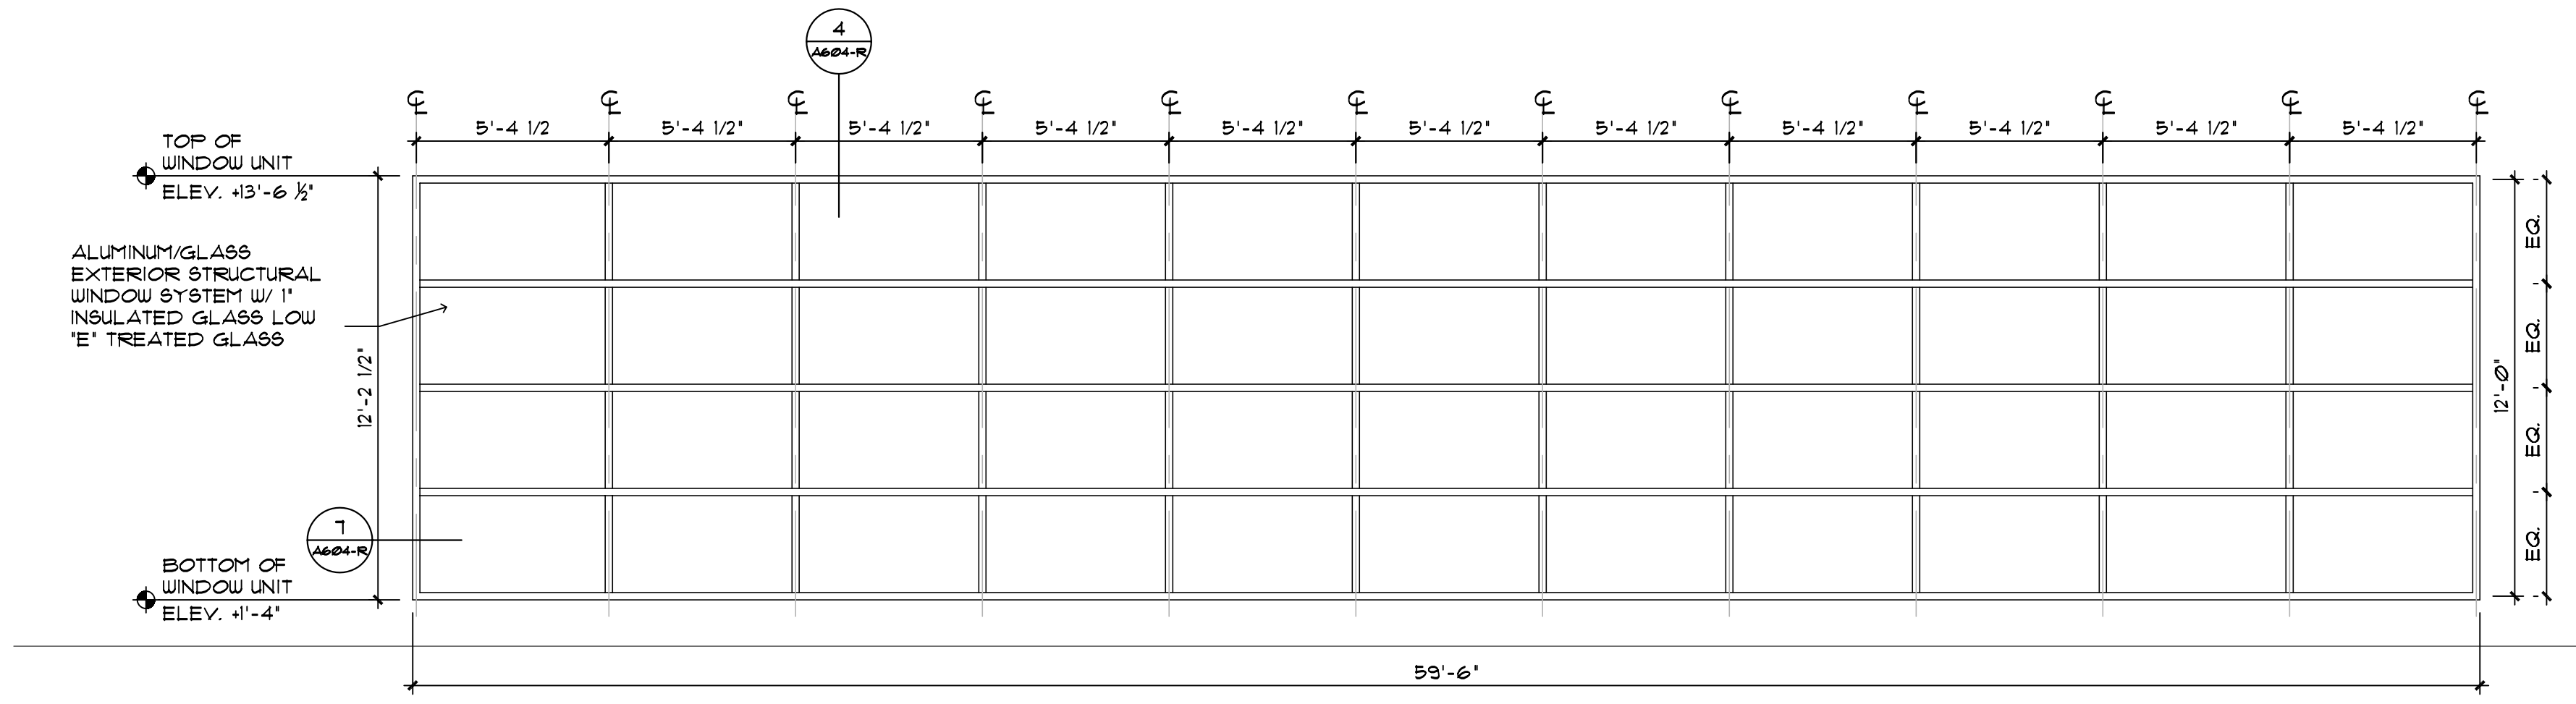

WINDOW SYSTEM ELEVATION 'D'
 SCALE: 1/4" = 1'-0"
 TOTAL OF 1

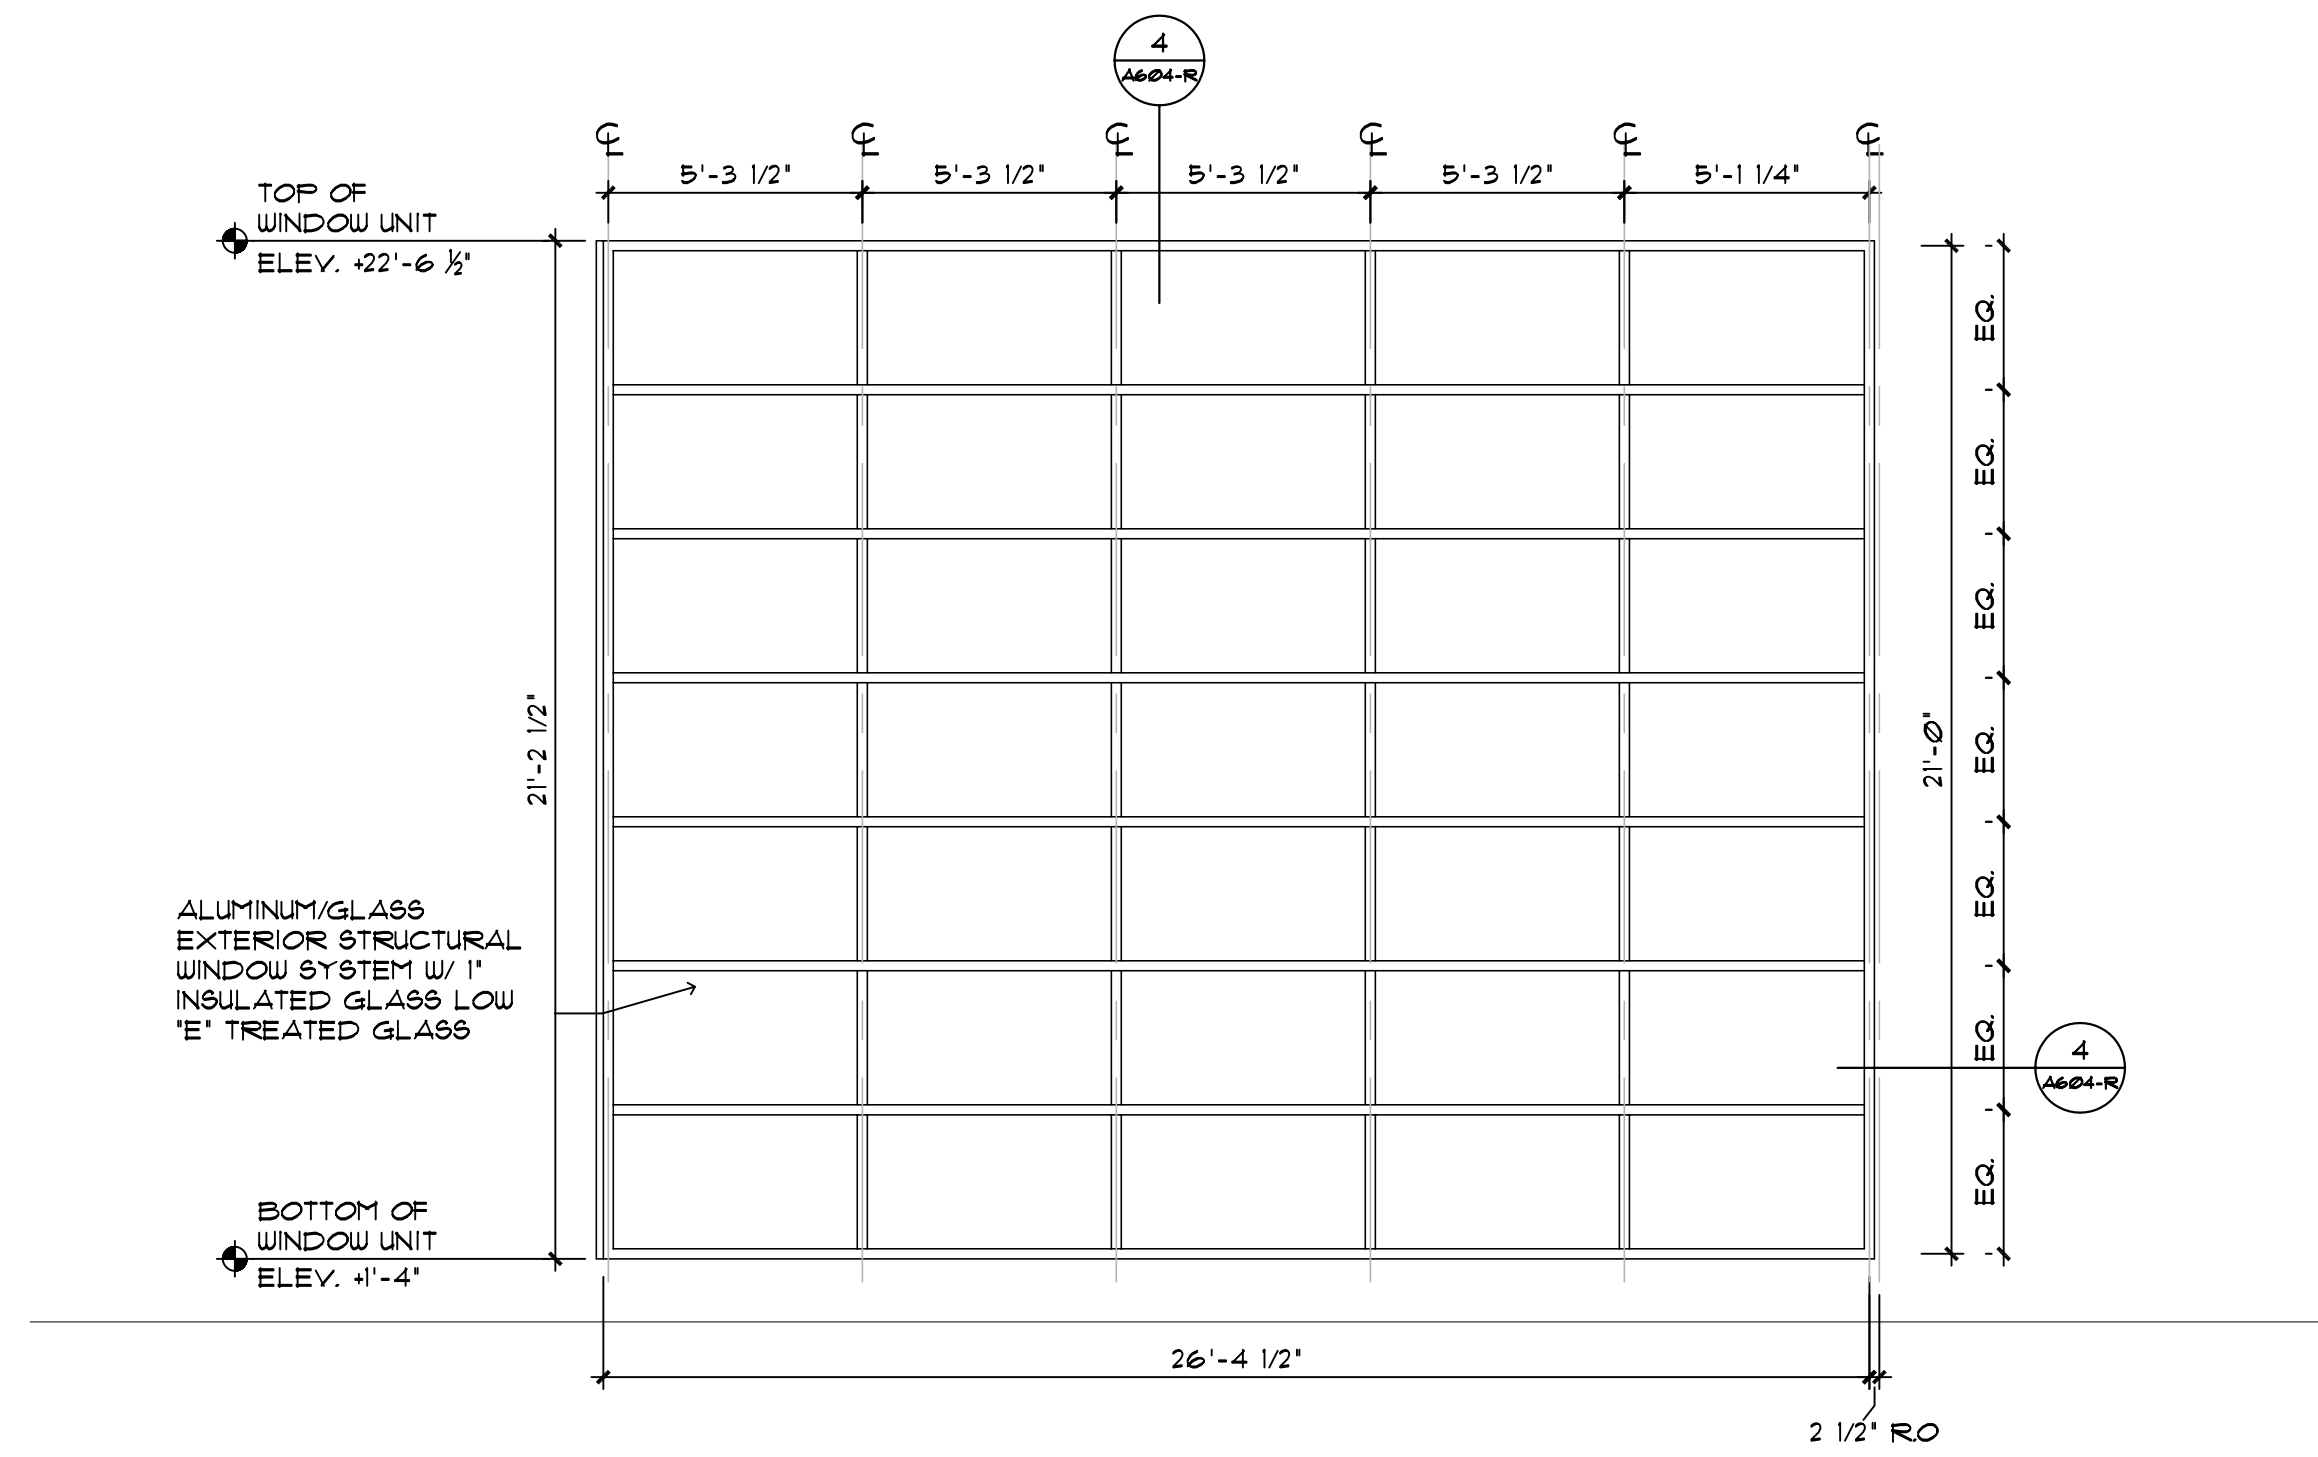

WINDOW SYSTEM ELEVATION 'B'
 SCALE: 1/4" = 1'-0"
 TOTAL OF 1

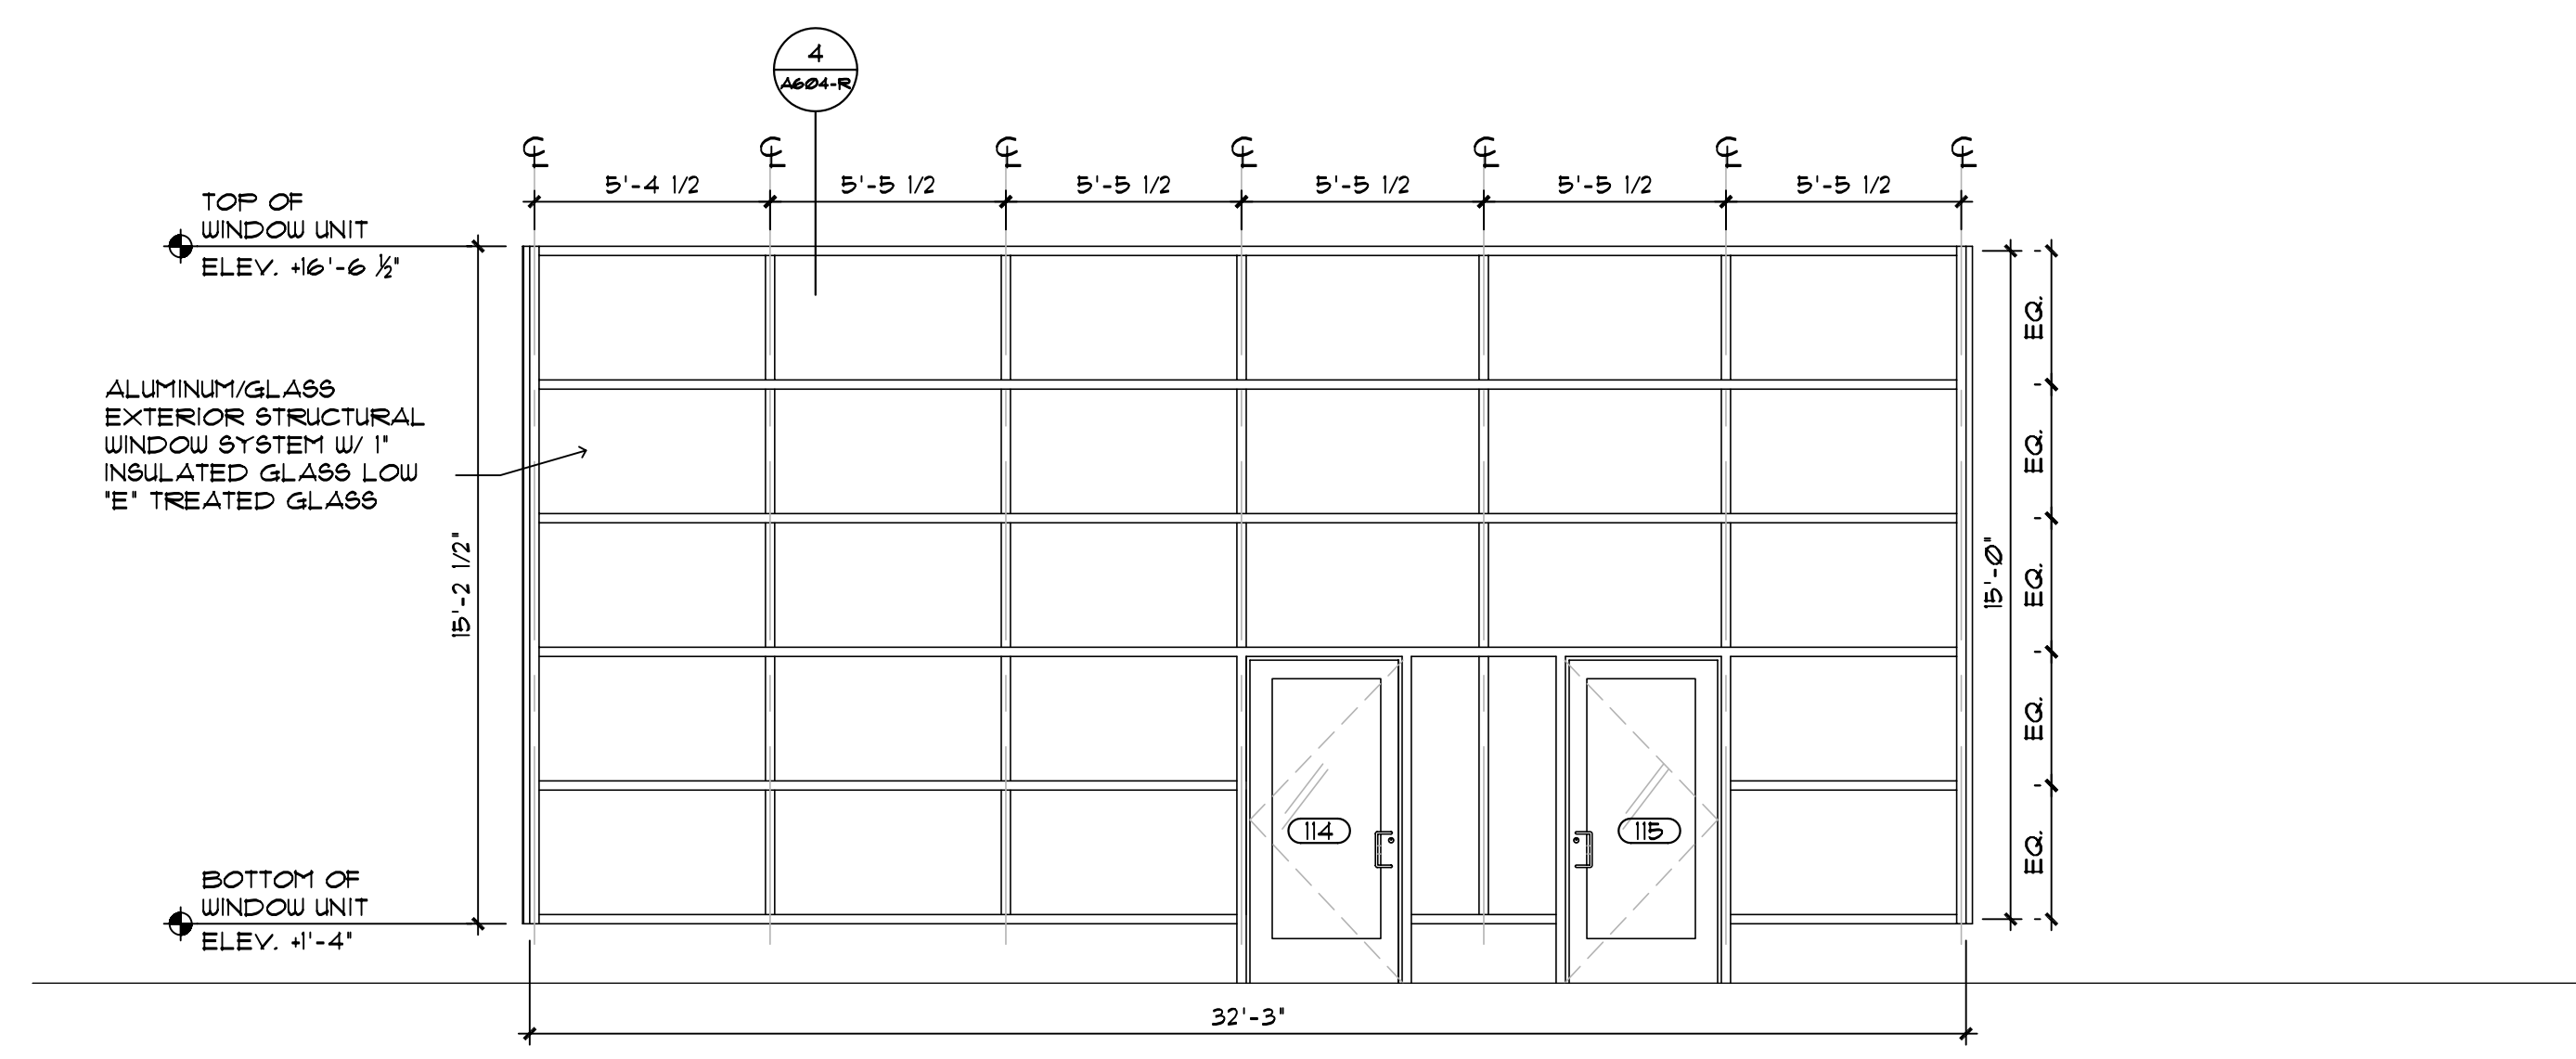

WINDOW SYSTEM ELEVATION 'C'
 SCALE: 1/4" = 1'-0"
 TOTAL OF 1