



1 MAIN FLOOR POWER PLAN
1/8" = 1'-0"

NOTES:
1. VERIFY EXACT LOCATION OF ALL MECHANICAL EQUIPMENT PRIOR TO ROUGH-IN.

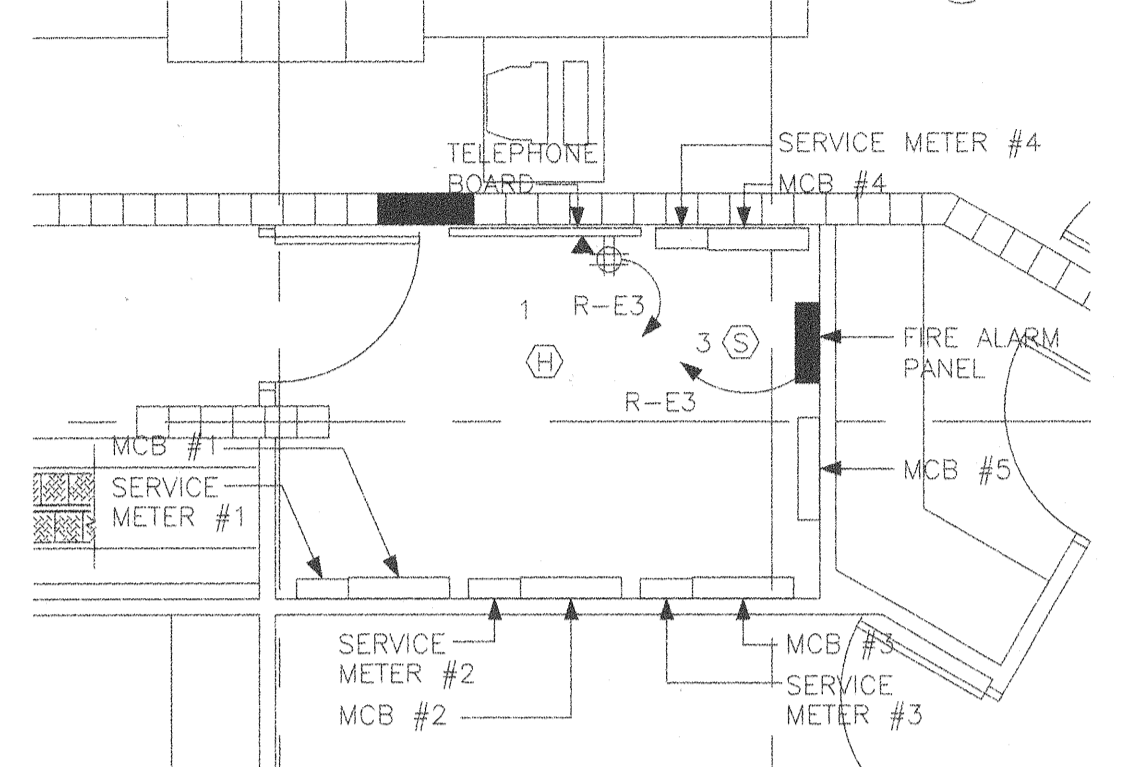


2 ELECTRICAL 104
1/4" = 1'-0"

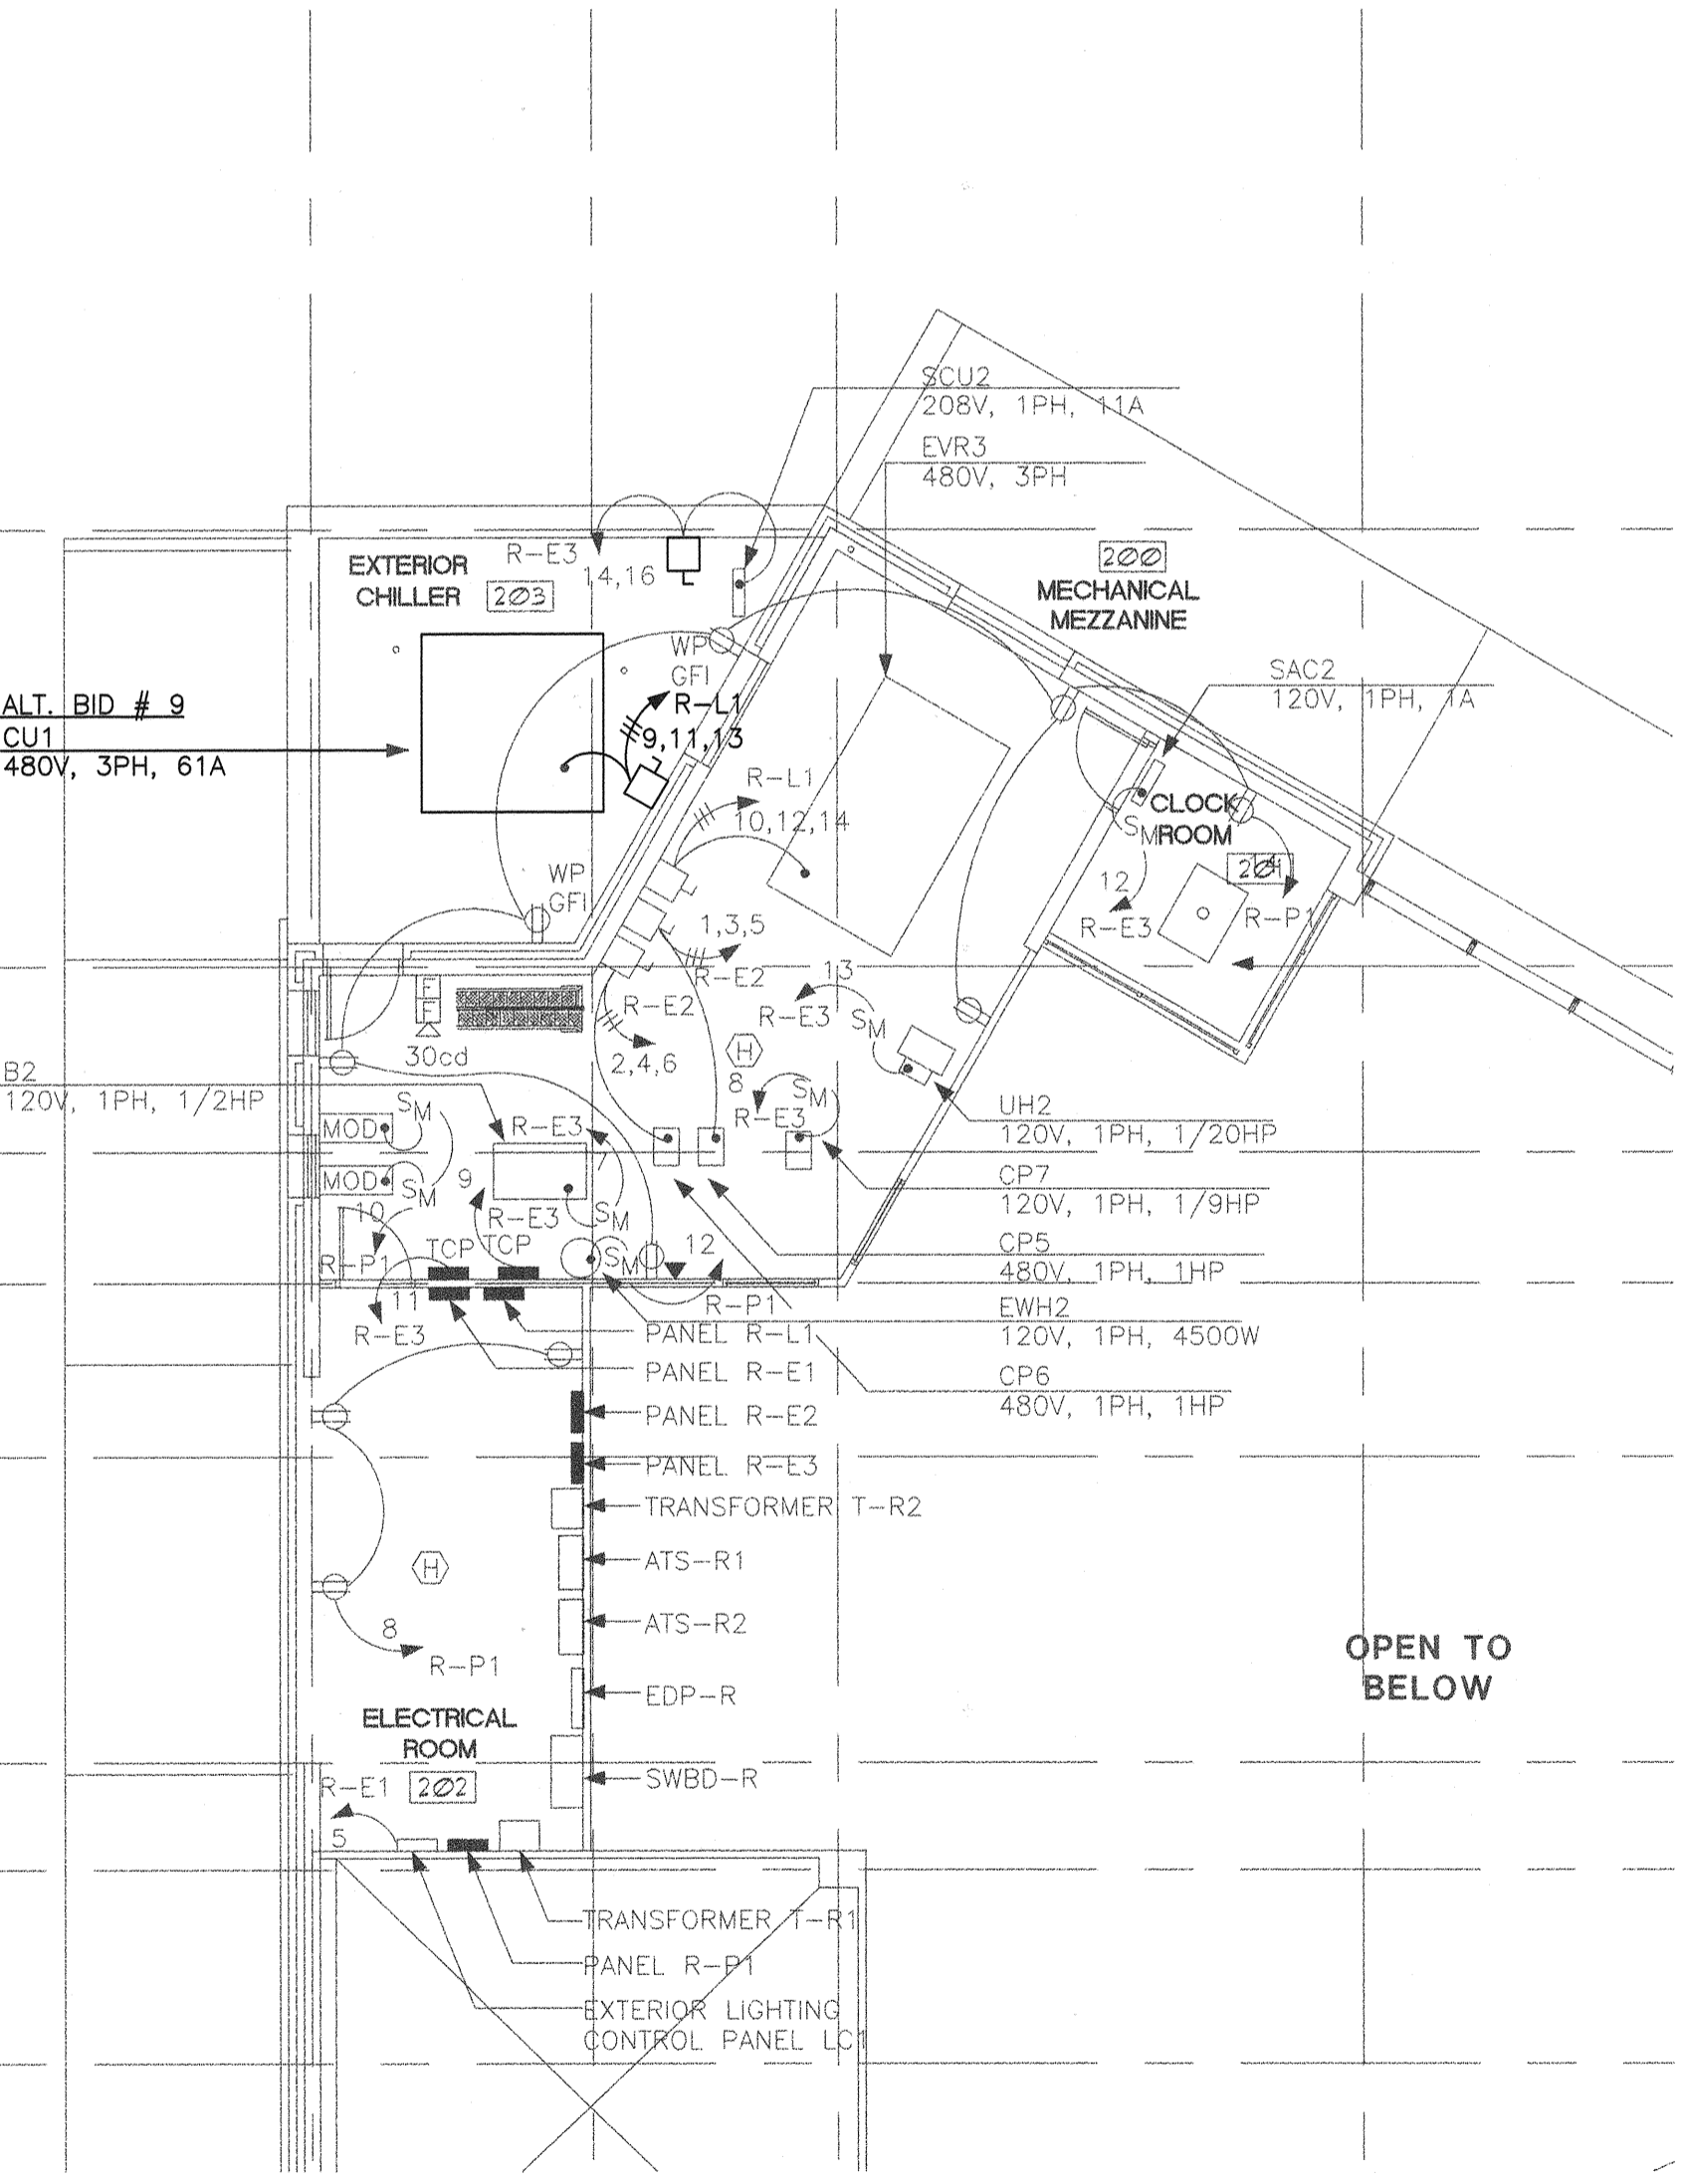

3 MEZZANINE POWER PLAN
1/8" = 1'-0"

Bartlett Design
LIGHTING & ELECTRICAL ENGINEERING
442 WESTBURY ROAD, SUITE 200
TEL (207) 443-5447 FAX (207) 443-5880

STATE OF MAINE
DEPARTMENT OF TRANSPORTATION
PROJECT NUMBER 009215.00
PIN
009215.00

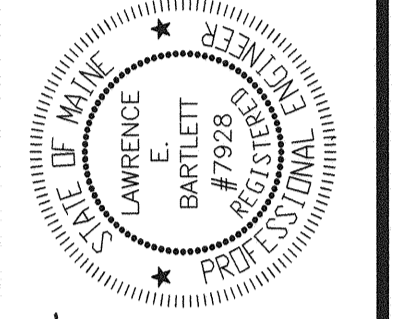

Lawrence E. Bartlett
SIGNATURE
7928
P.E. NUMBER
10/27/04
DATE

DATE	BY	PROJ. MGR.	PAUL POTTE
10/27/04	J.C.	LEB	LEB
	DESIGN-DETAILED	LEB	LEB
	CHECKED-REVIEWED	DESIGN2-DETAILED2	DESIGN3-DETAILED3
	REVISIONS 1	REVISIONS 2	REVISIONS 3
	REVISIONS 4	REVISIONS 4	REVISIONS 4
	FIELD CHANGES		

CITY OF PORTLAND
OCEAN GATEWAY PHASE 1
RECEIVING BUILDING
POWER PLAN