




DATE	10/27/04
BY	J.C. LEB
PROJ. MANAGER	PAUL POTTE
DESIGN-DETAILED	LEB
CHECKED-REVIEWED	LEB
DESIGN-DETAILED2	LEB
DESIGN-DETAILED3	LEB
REVISIONS 1	WAP 20.1/VE
REVISIONS 2	
REVISIONS 3	
REVISIONS 4	
FIELD CHANGES	


CITY OF PORTLAND
 OCEAN GATEWAY PHASE 1
 SECOND FLOOR
 FERRY TERMINAL POWER PLAN

E102-T

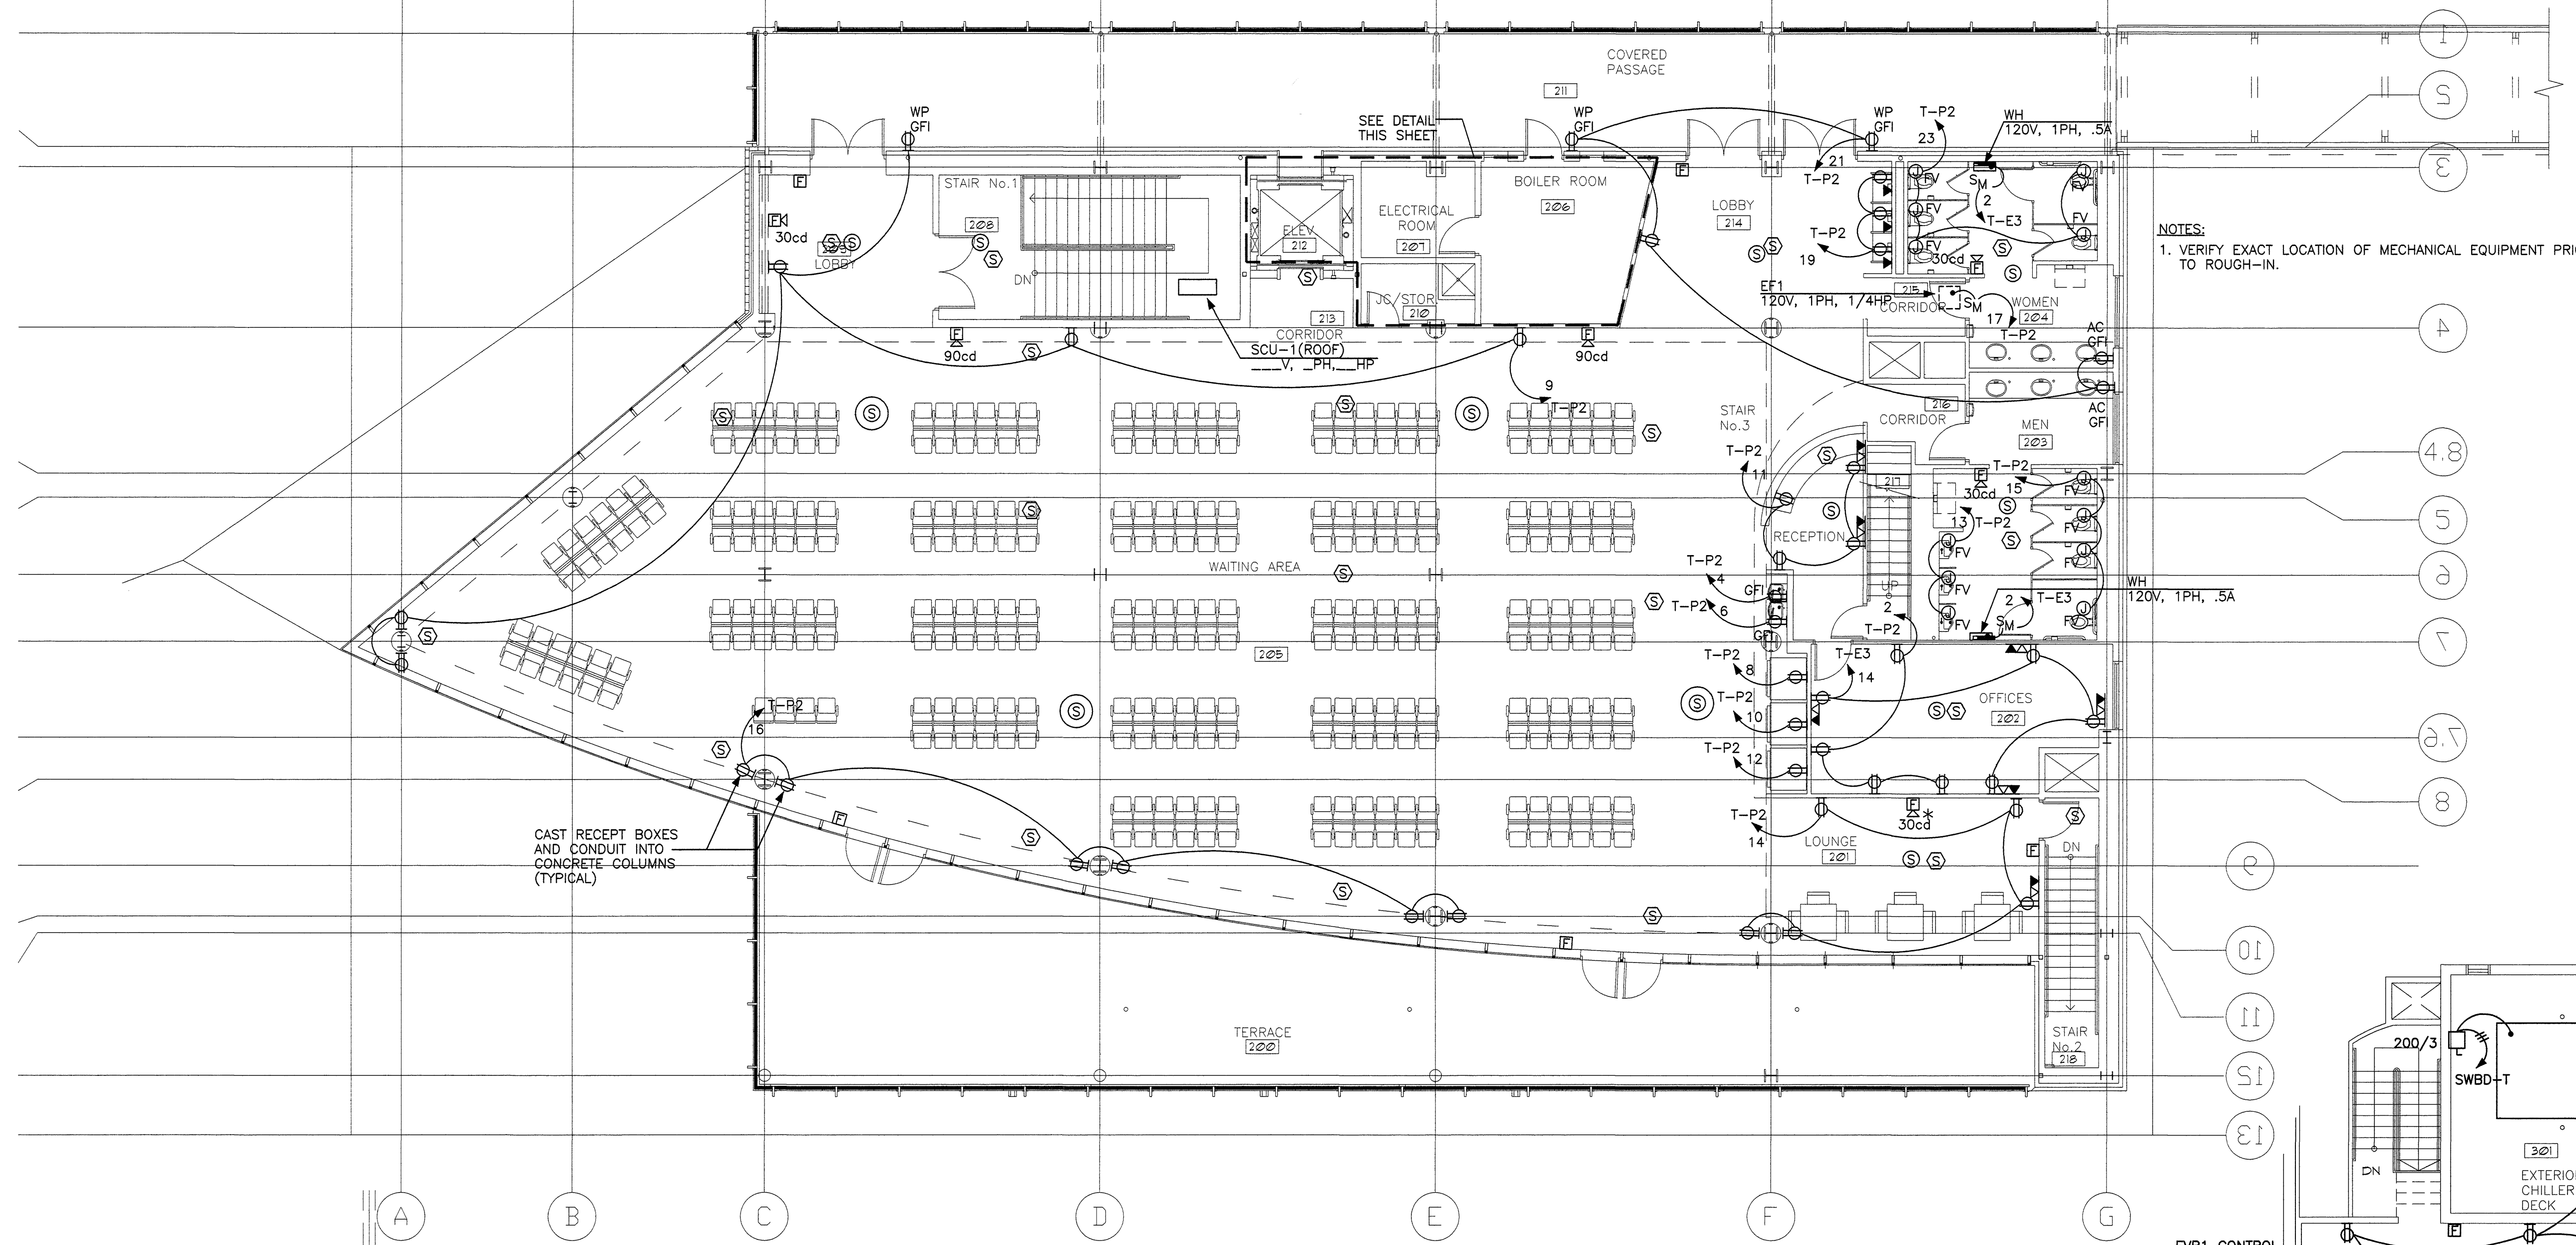


NOTES:
 1. VERIFY EXACT LOCATION OF MECHANICAL EQUIPMENT PRIOR TO ROUGH-IN.

1 UPPER FLOOR POWER PLAN
 1/8" = 1'-0"

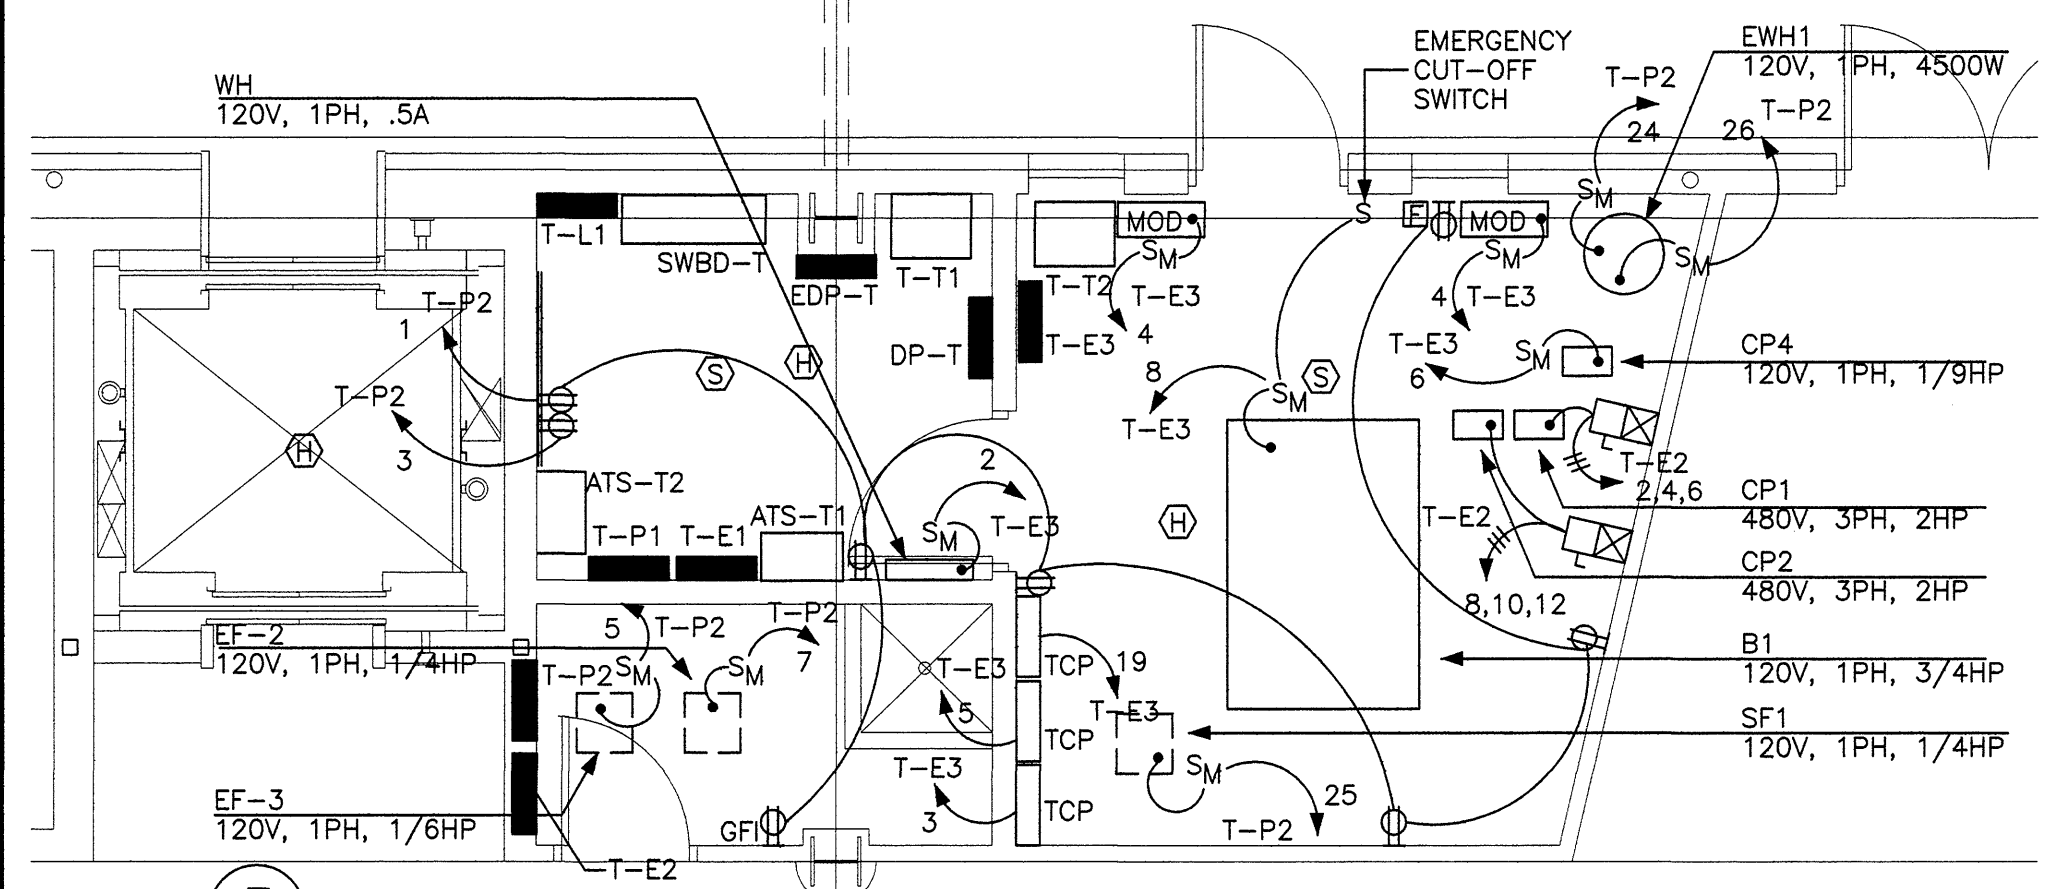

3 PARTIAL PLAN - ROOMS 207, 208, 210 & 212
 1/4" = 1'-0"

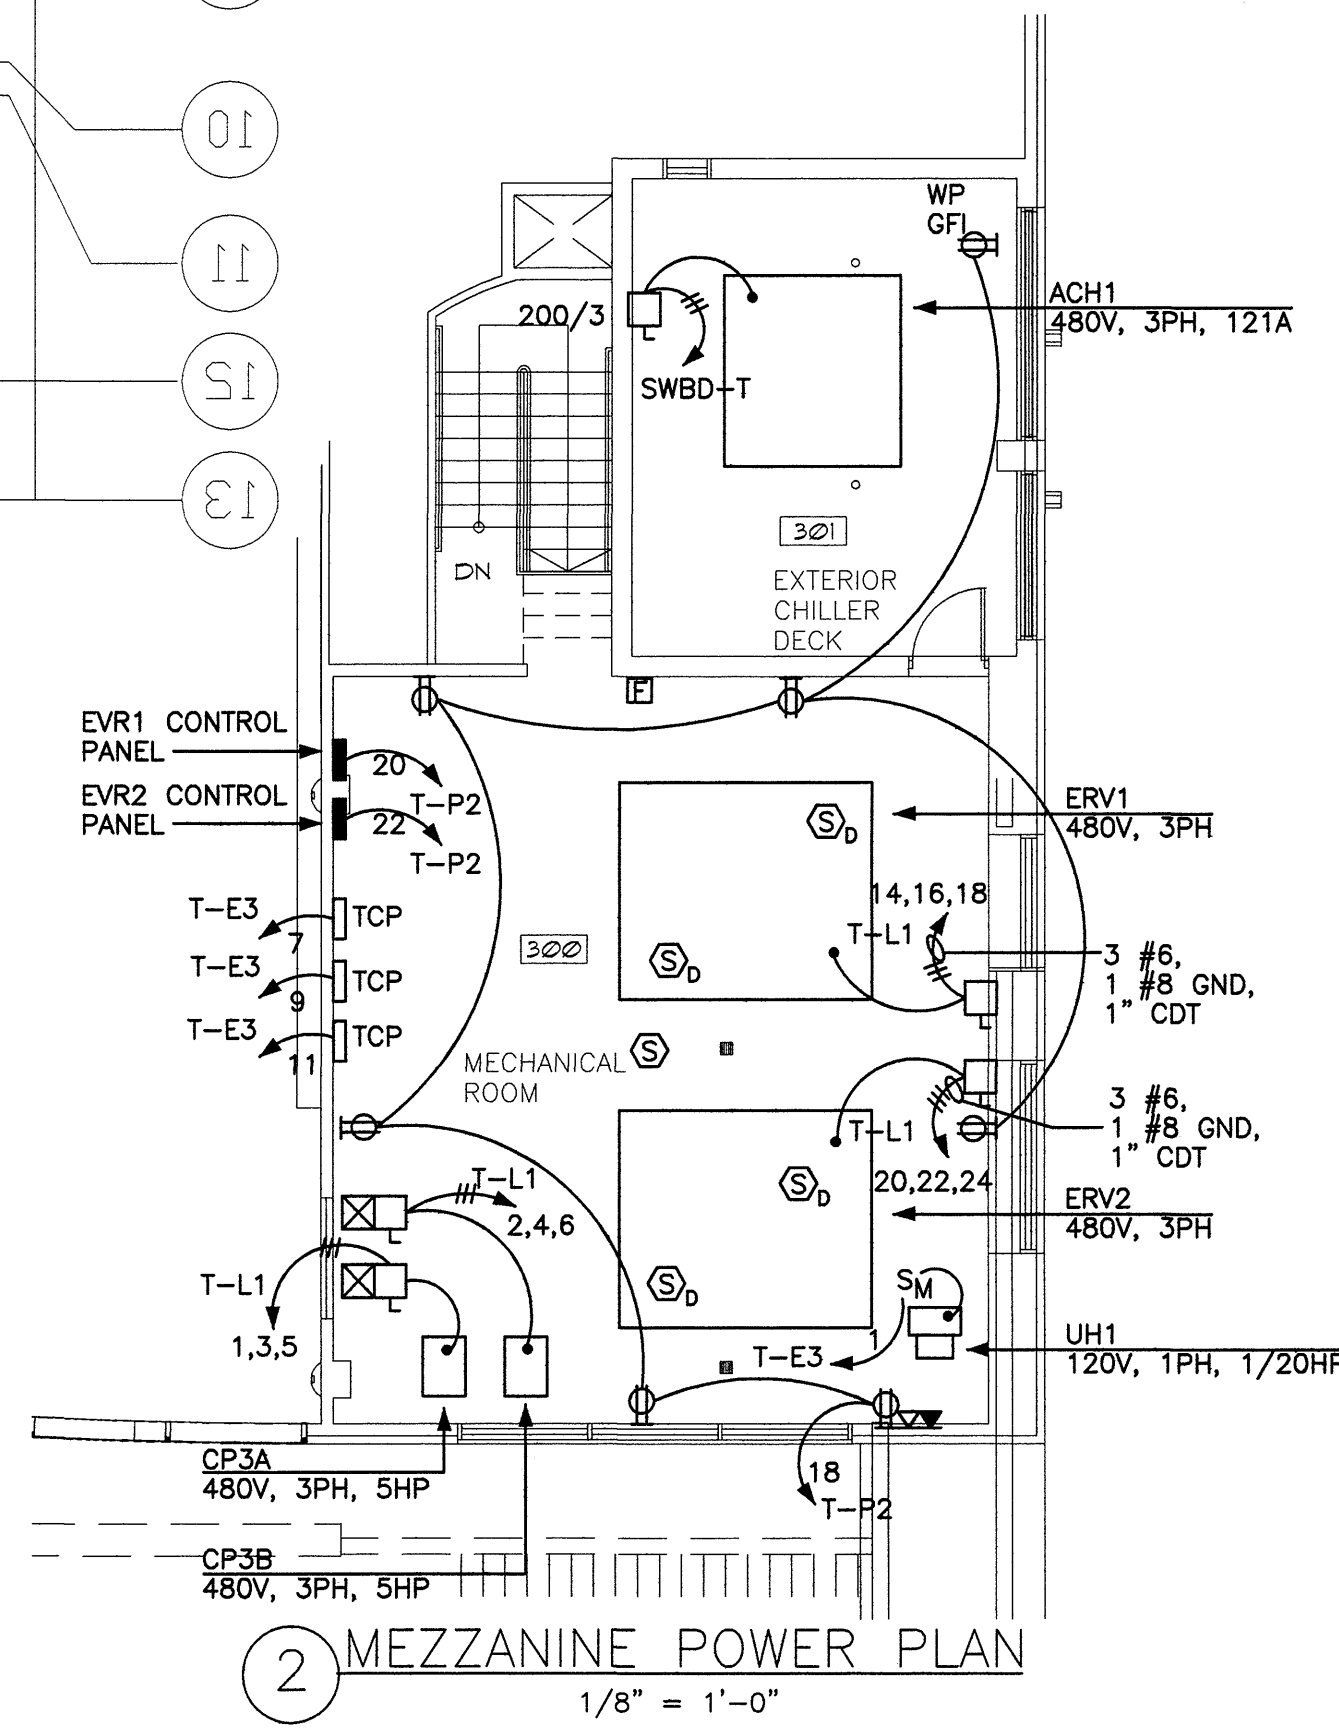

2 MEZZANINE POWER PLAN
 1/8" = 1'-0"

Filename: