


1 STREET WALL ELEVATION
SCALE: 1/4" = 1'-0"

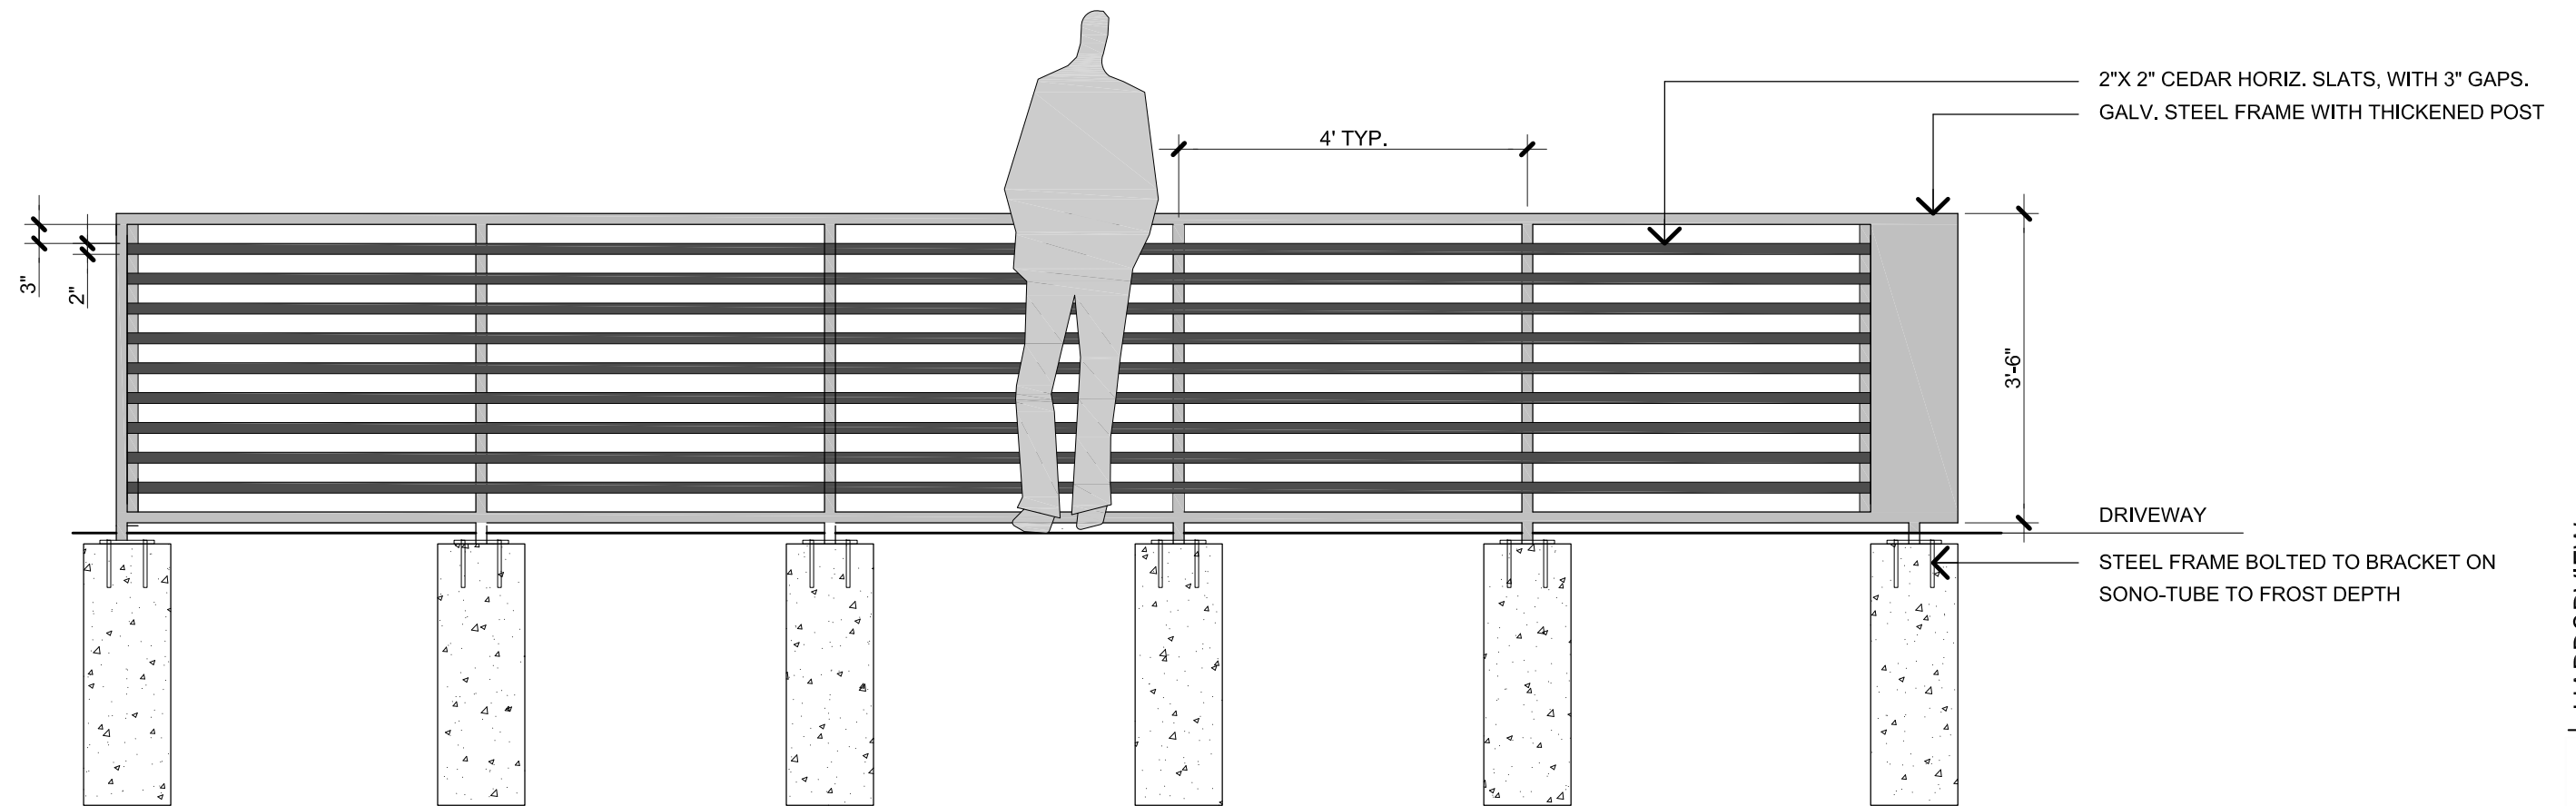

2 STREET WALL ELEVATION: ENLARGED
SCALE: 1/2" = 1'-0"

HARBORVIEW
STREET WALL DETAIL
SCALE: AS NOTED
DATE: 12.03.27