




4 FLASHING DETAIL @ DECK PARAPET
SCALE: 3" = 1'-0"

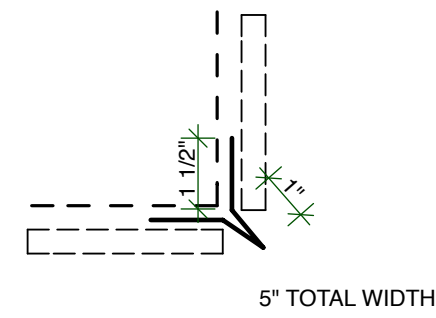


6 OUTSIDE CORNER
SCALE: 3" = 1'-0"

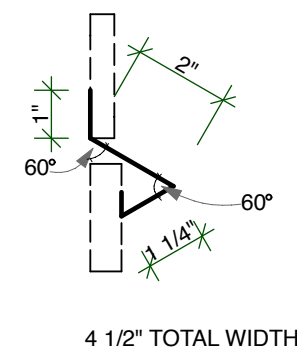


8 HORZ. FLASHING @ SIDING TRANSITION
SCALE: 3" = 1'-0"

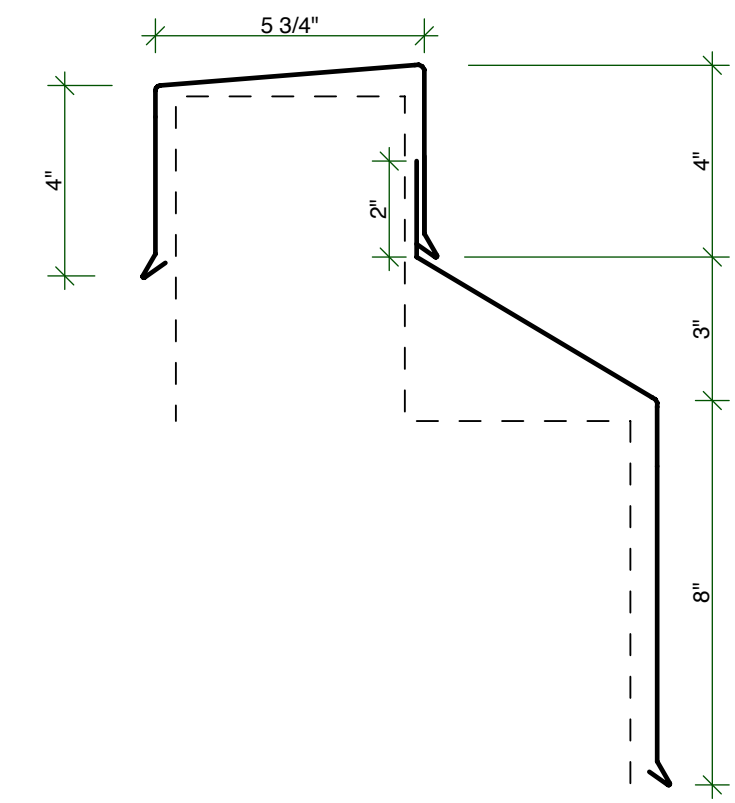


5 FLASHING DETAIL @ ROOF PARAPETS
SCALE: 3" = 1'-0"

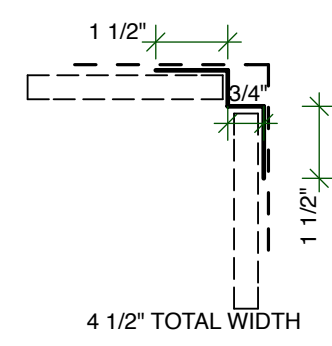


7 INSIDE CORNER
SCALE: 3" = 1'-0"

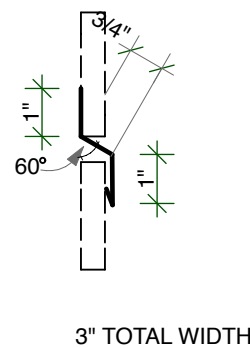


9 HORIZ. FLASHING @ PANEL GAP
SCALE: 3" = 1'-0"

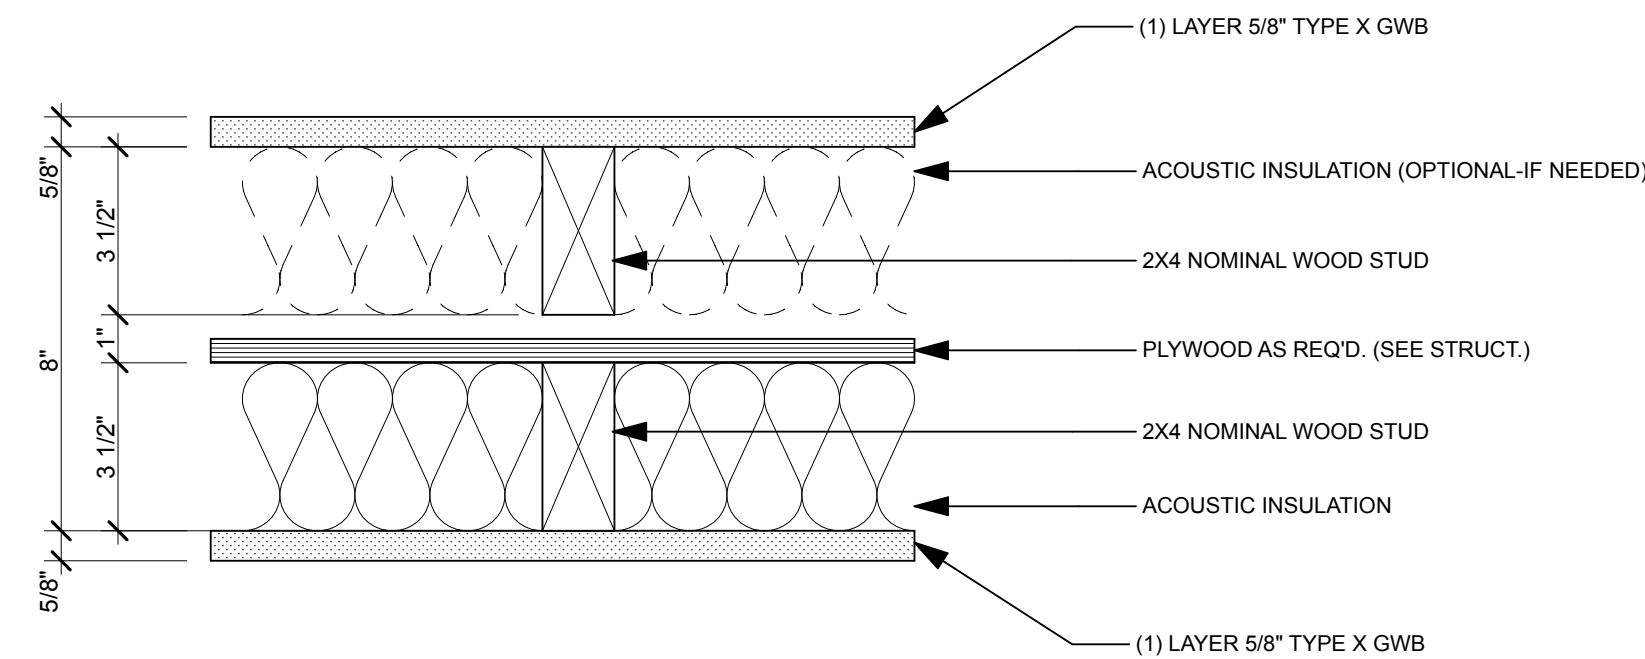

GA FILE NO. WP 3370 - 1 HOUR FIRE - 45 TO 49 STC SOUND
UL DESIGN NO. U376 - 1 HOUR FIRE RESISTANCE RATING - ANS/UL 263

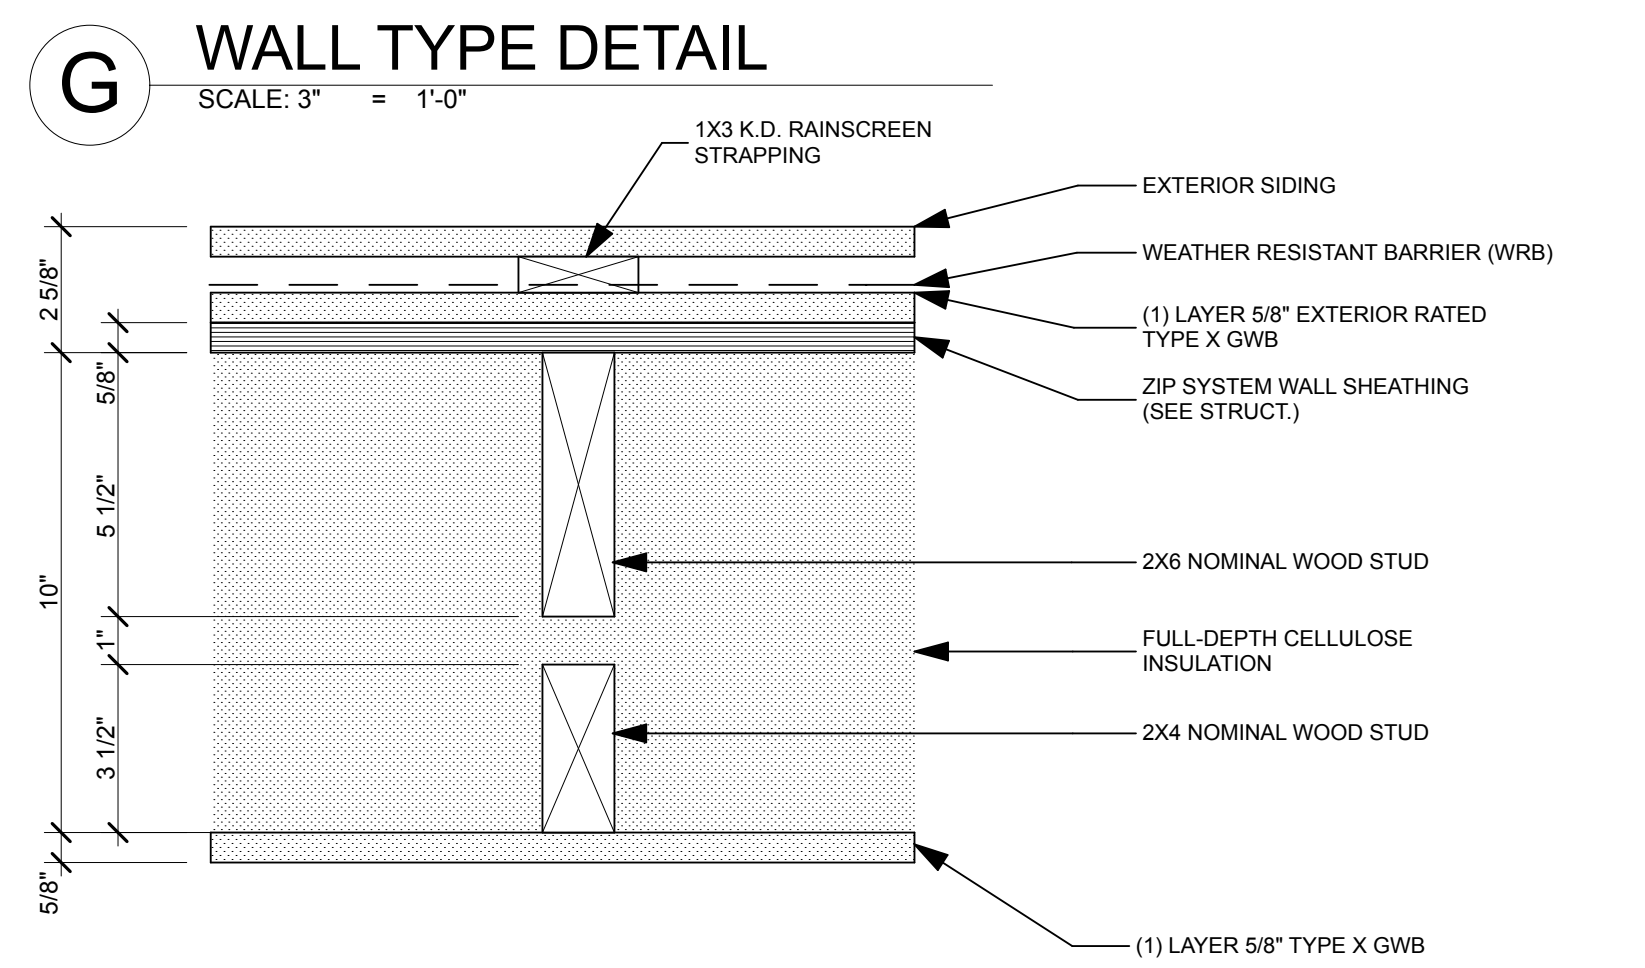


GA FILE NO. WP 8105 - 1 HOUR FIRE EXTERIOR WALL - (SIMILAR)

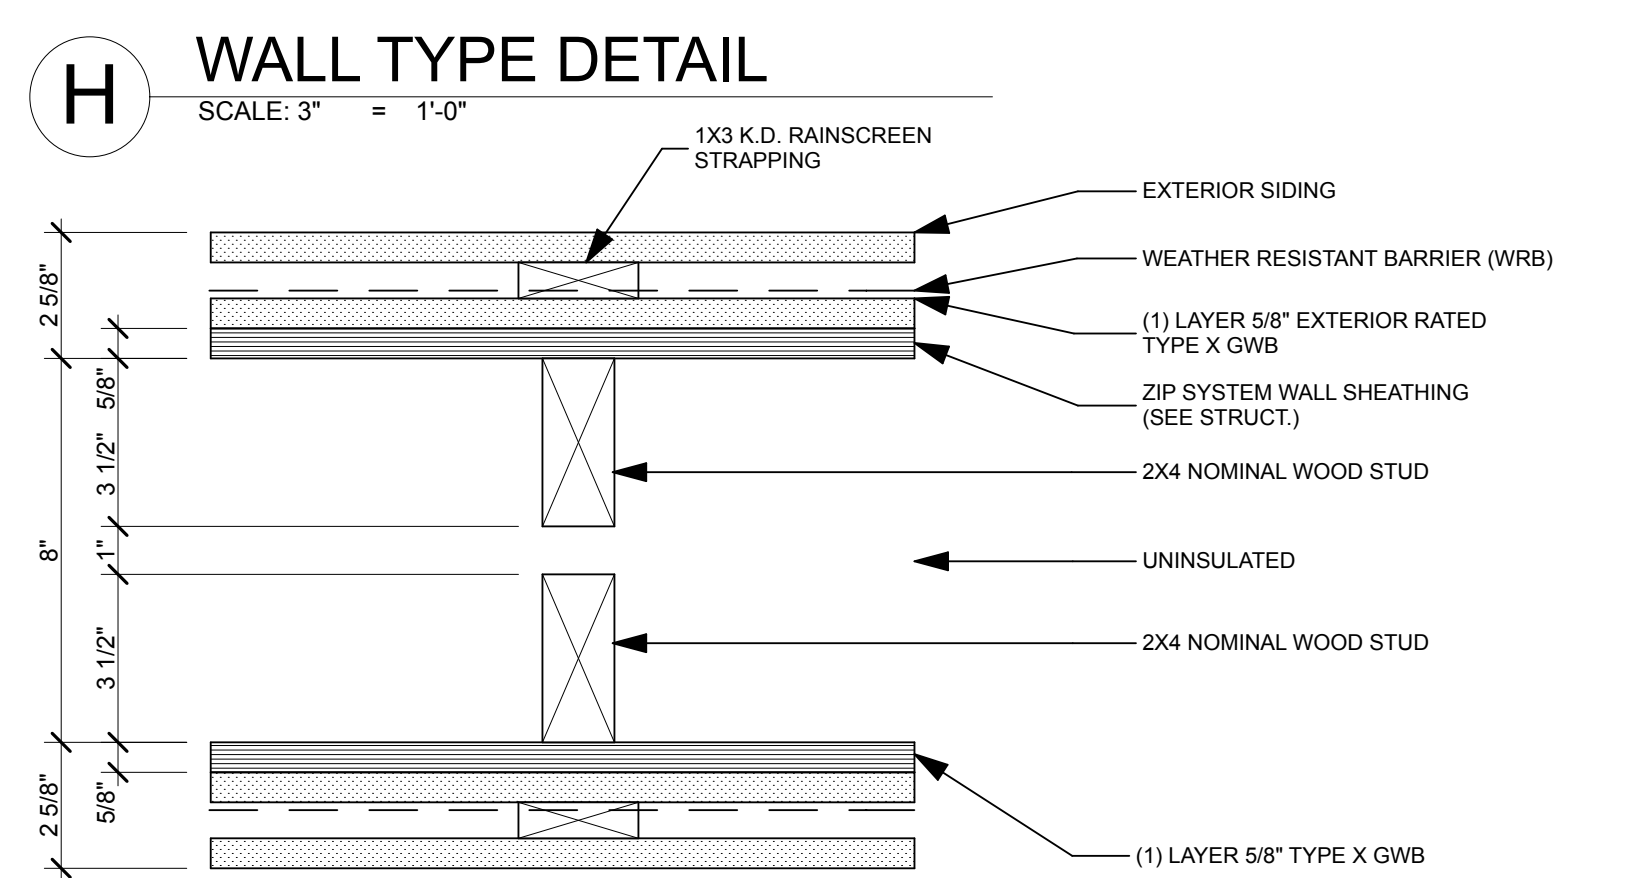


GA FILE NO. WP 8105 - 1 HOUR FIRE EXTERIOR WALL - (SIMILAR)


J WALL TYPE DETAIL
SCALE: 3" = 1'-0"

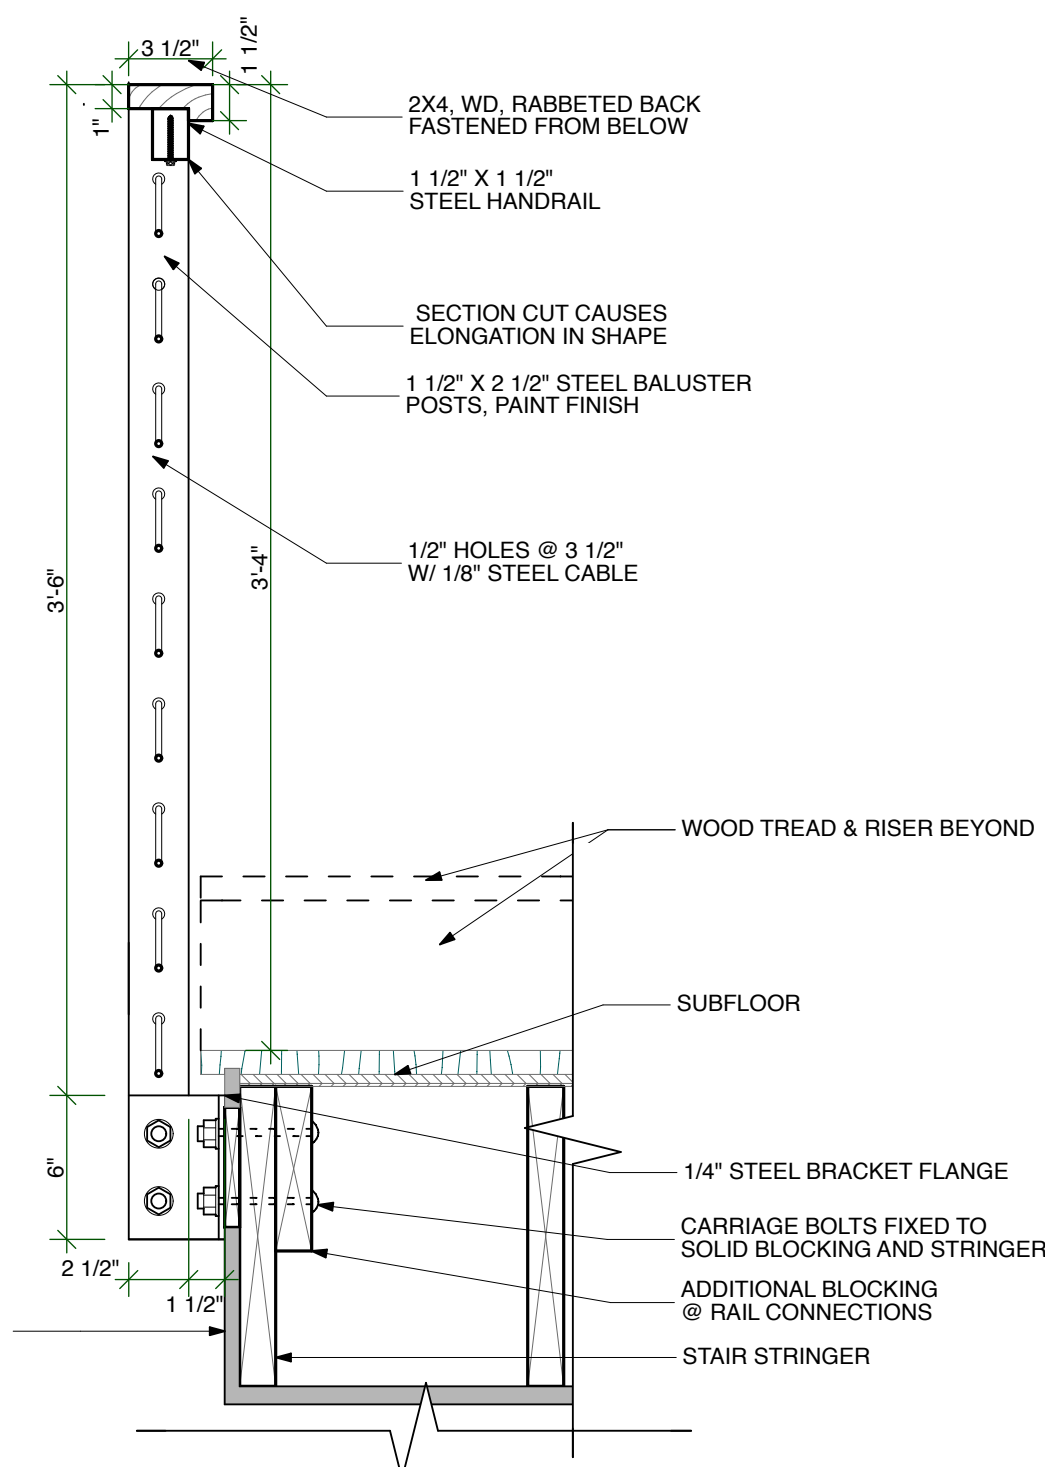

1 STAIR SECTION DETAIL
SCALE: 1 1/2" = 1'-0"

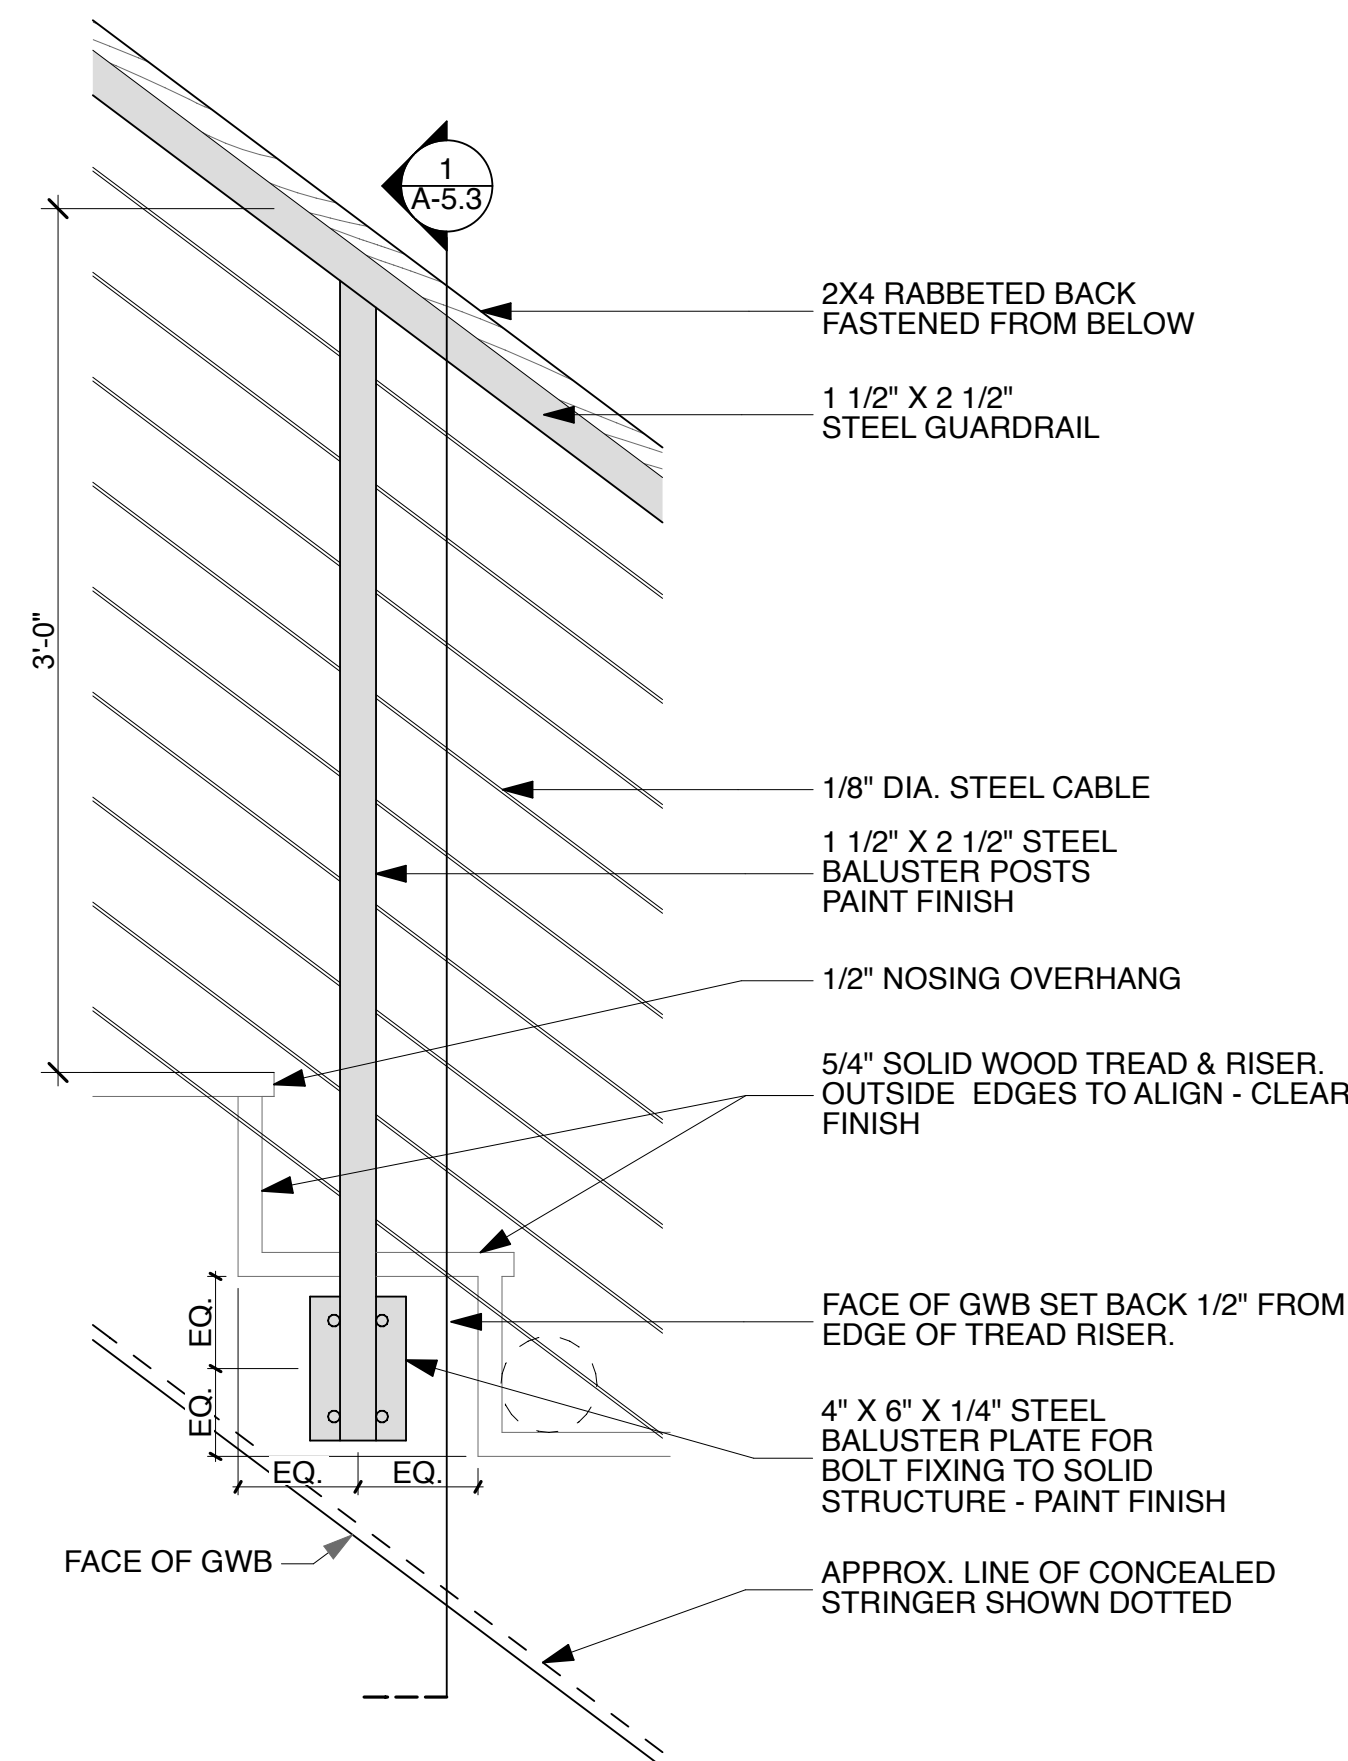

2 STAIR RAIL ELEVATION
SCALE: 1 1/2" = 1'-0"

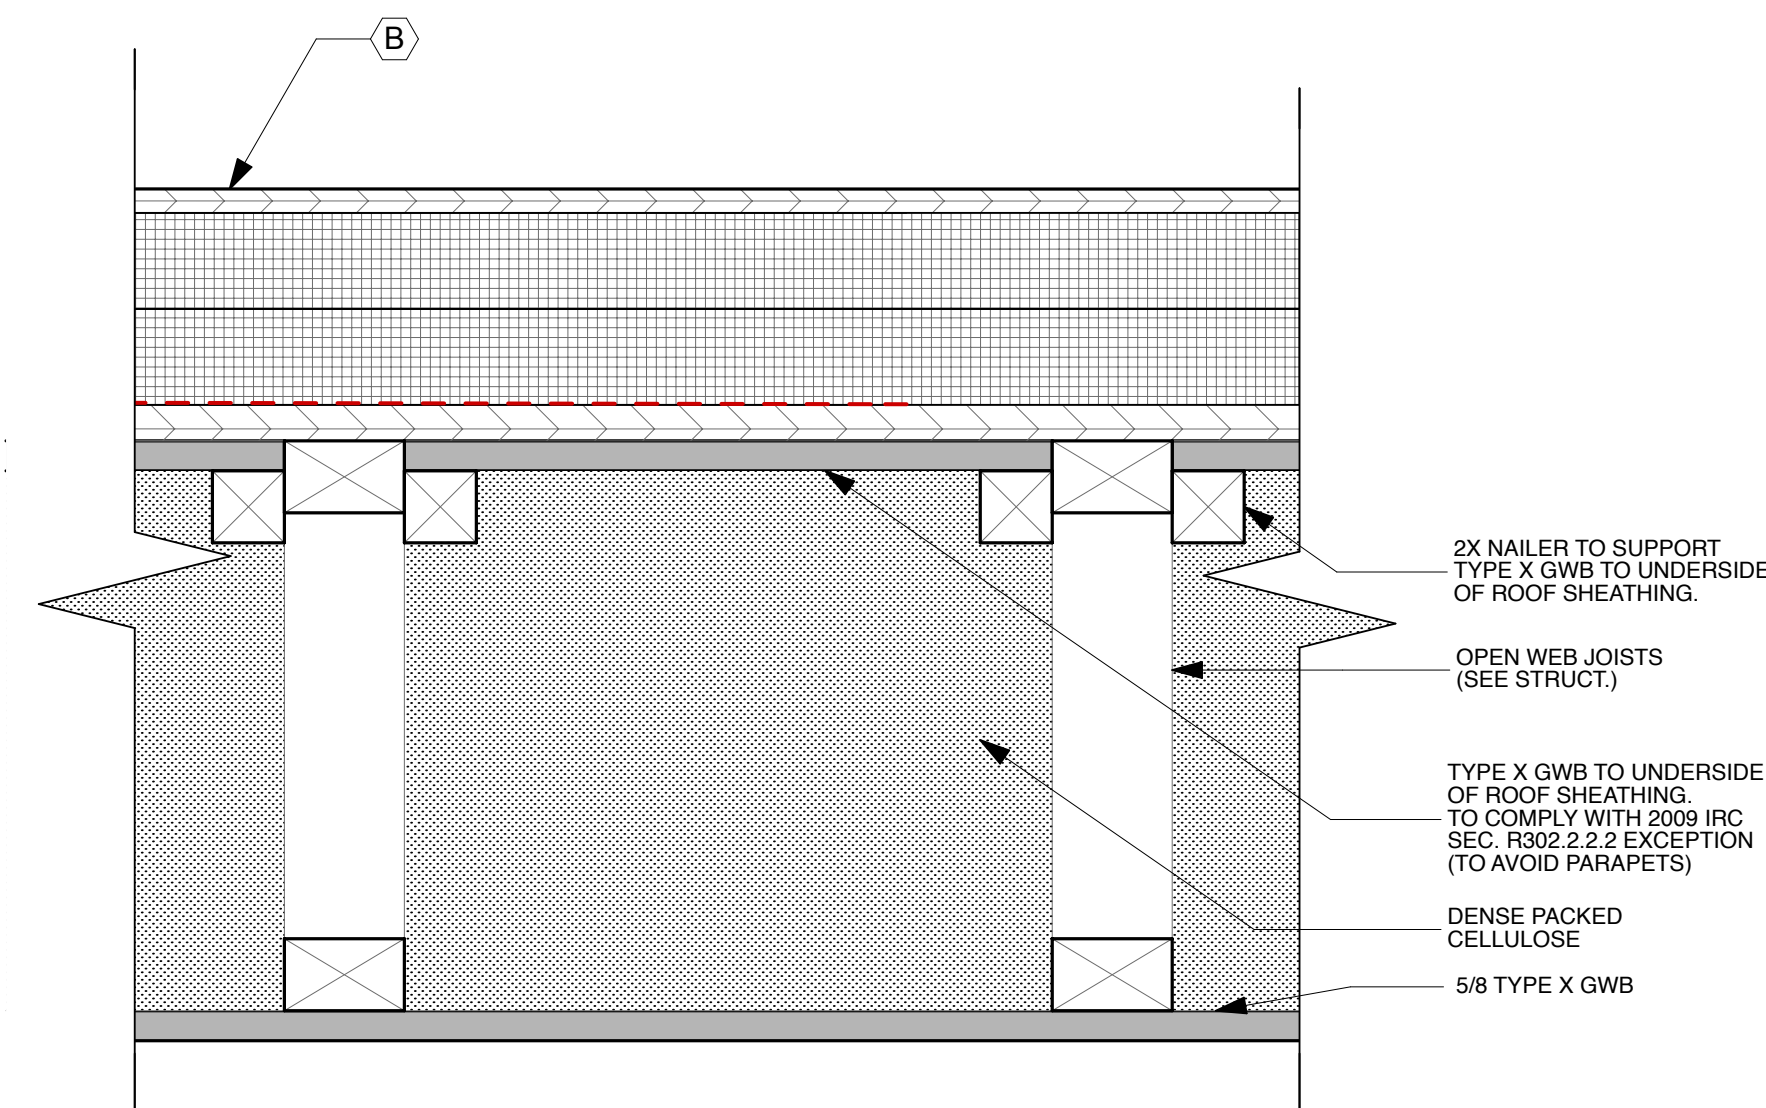

3 ROOF FIRE RESISTANCE DETAIL
SCALE: 3" = 1'-0"