





www.mainmemory.net/item/69684  
 © City of Portland - Planning & Development


**HISTORIC PHOTOGRAPH, 1924**

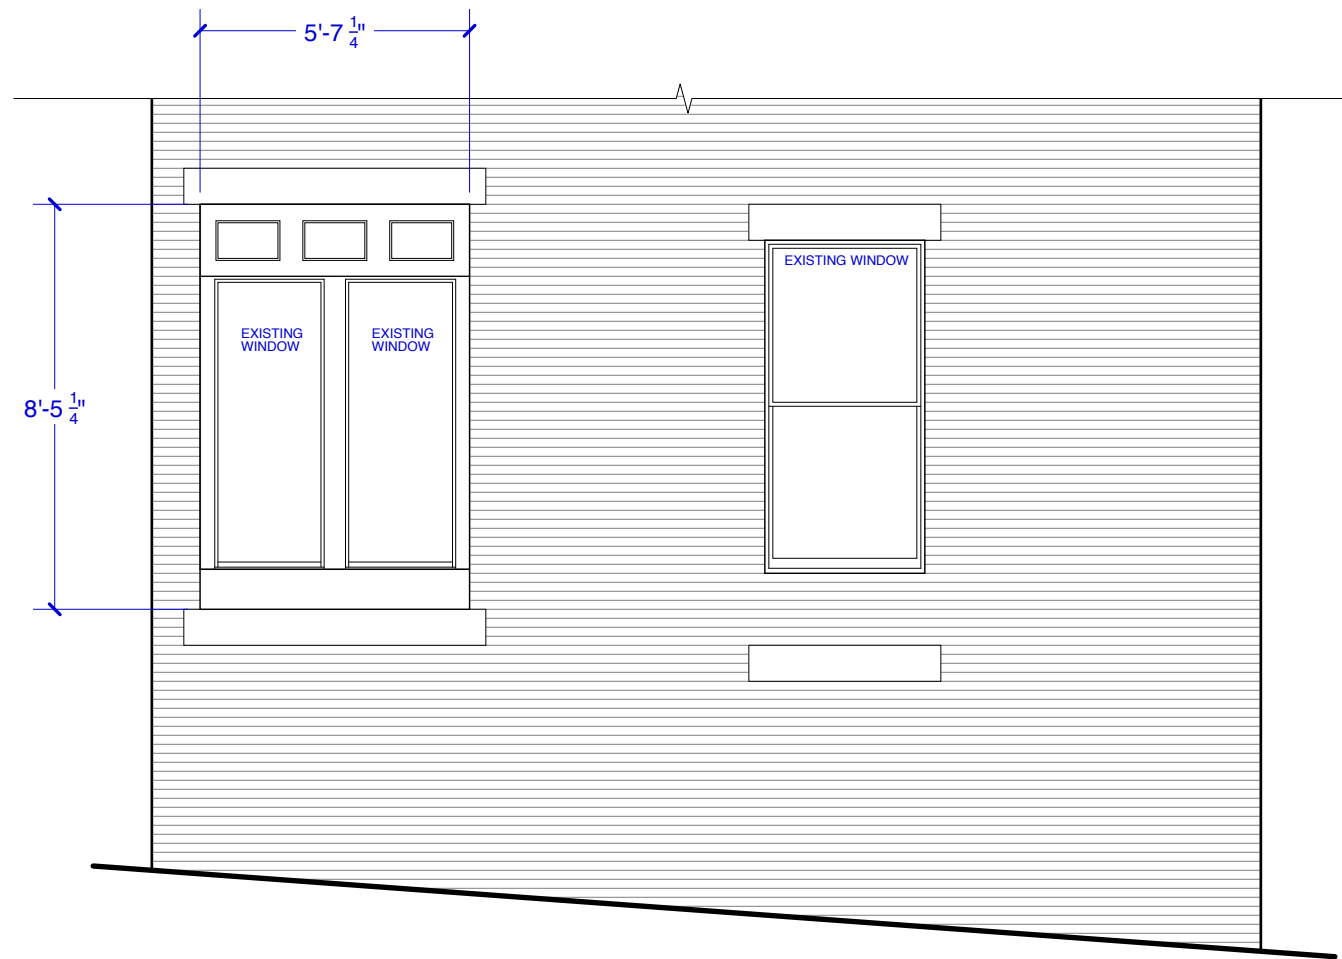

**EXISTING PARTIAL FRONT ELEVATION**

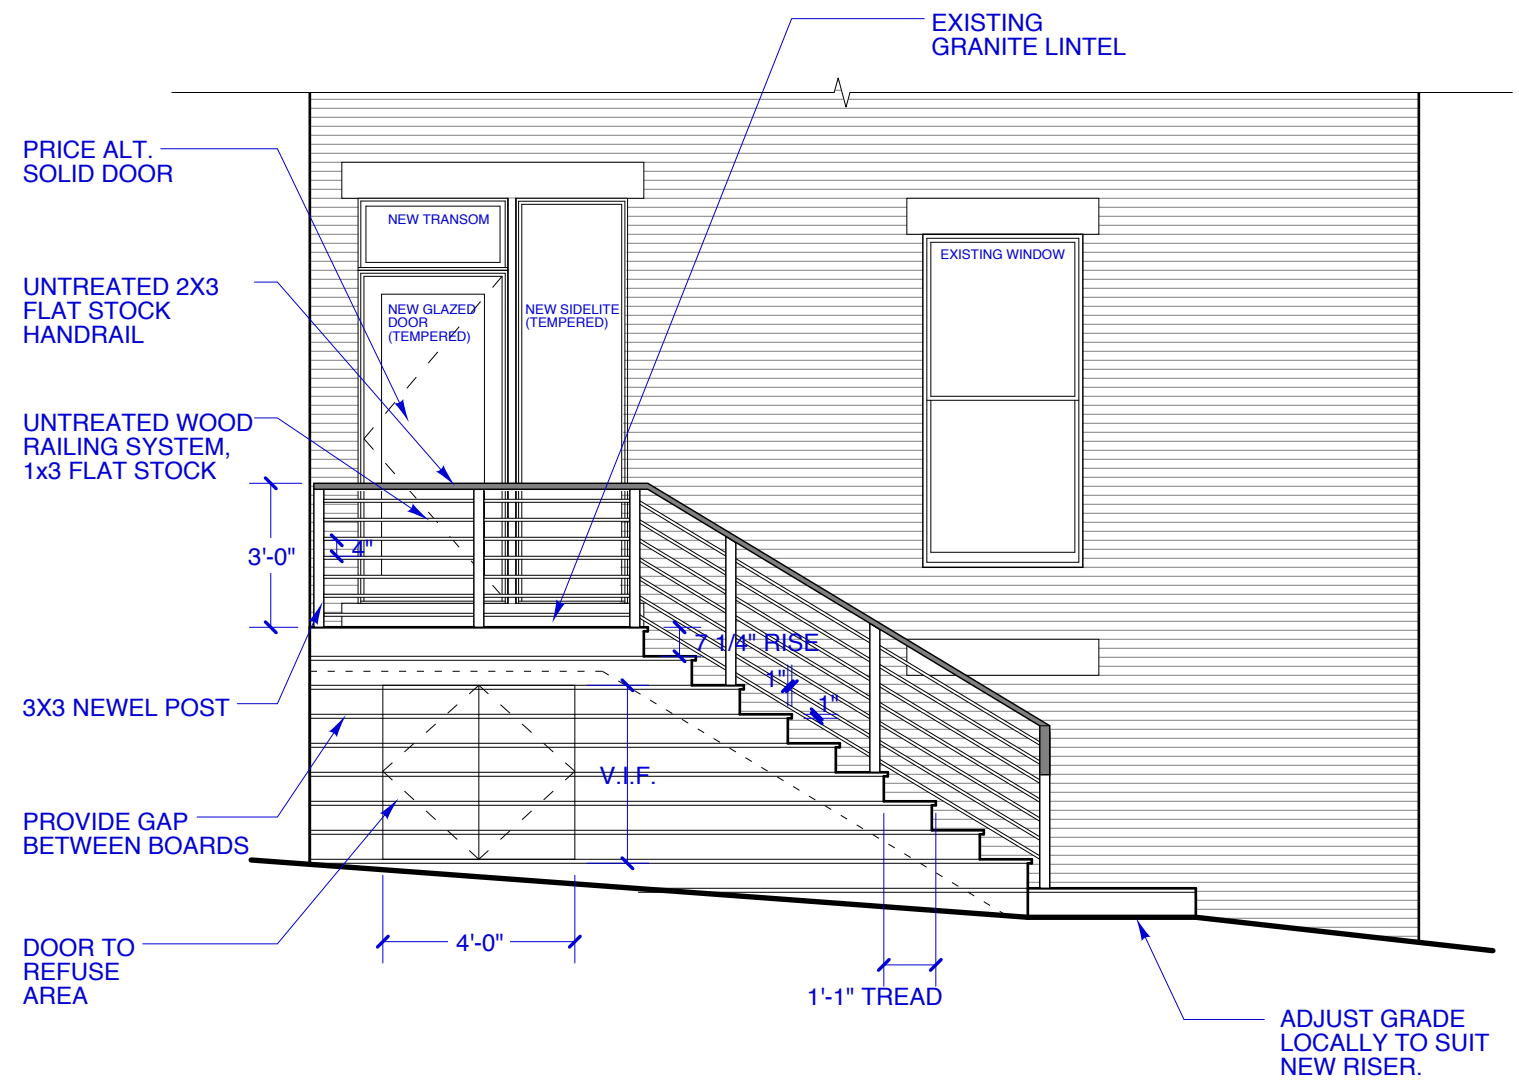

**PROPOSED PARTIAL FRONT ELEVATION**

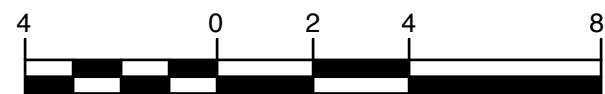

Scale: 1/4 inch = 1 foot

**A1**

**NEW ENTRY: ELEVATIONS**  
**29 PARK STREET, PORTLAND ME**  
 ALL DIMENSIONS TO BE VERIFIED IN FIELD