


Replace 3 missing studs - 2x4 rough sawn hemlock to match existing

Remove damaged plaster ceiling in B.R.

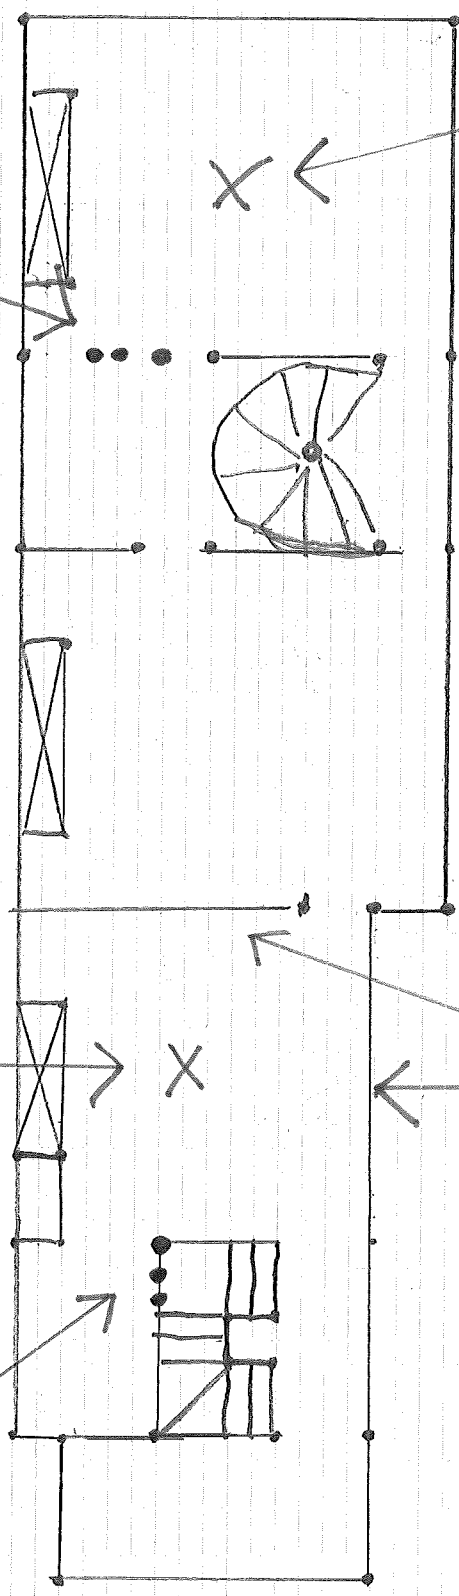

Remove Damaged Plaster ceiling in B.R.

Remove damaged plaster walls in B.R.

Replace 3 missing studs - 2x4 rough-sawn hemlock to match existing

2nd Floor