



9 BIKE RACK DETAIL

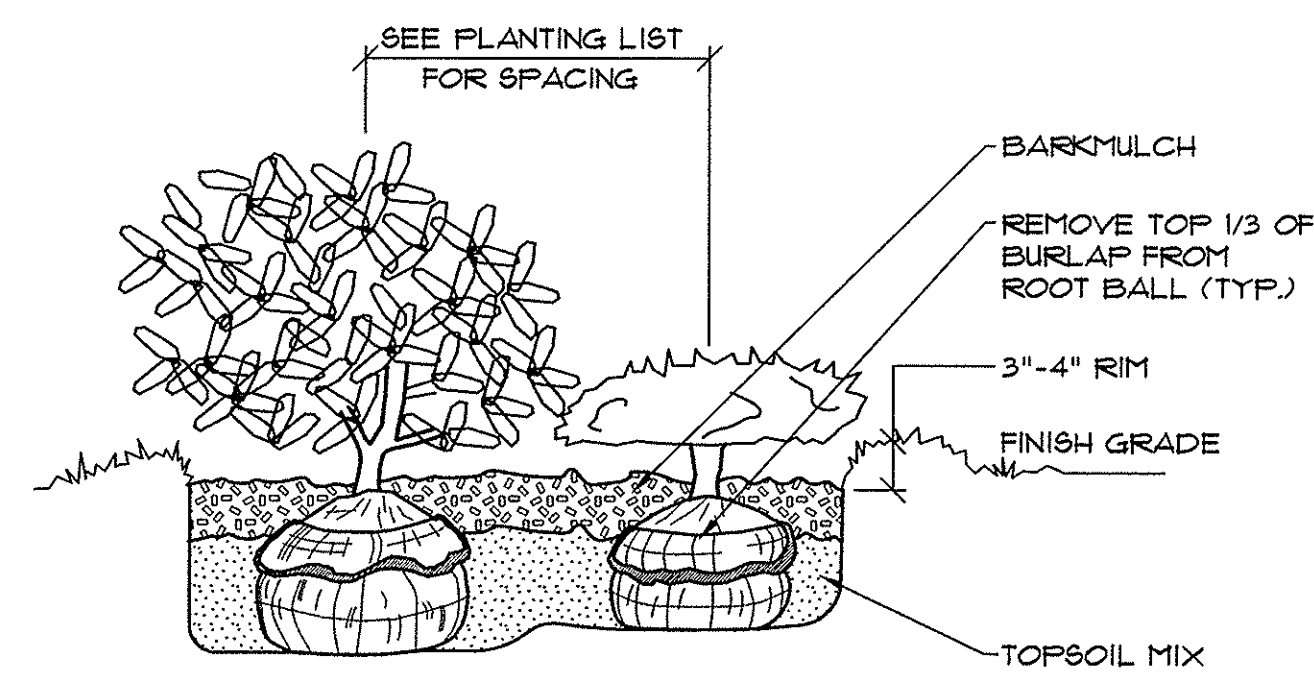

7 SHRUB PLANTING DETAIL

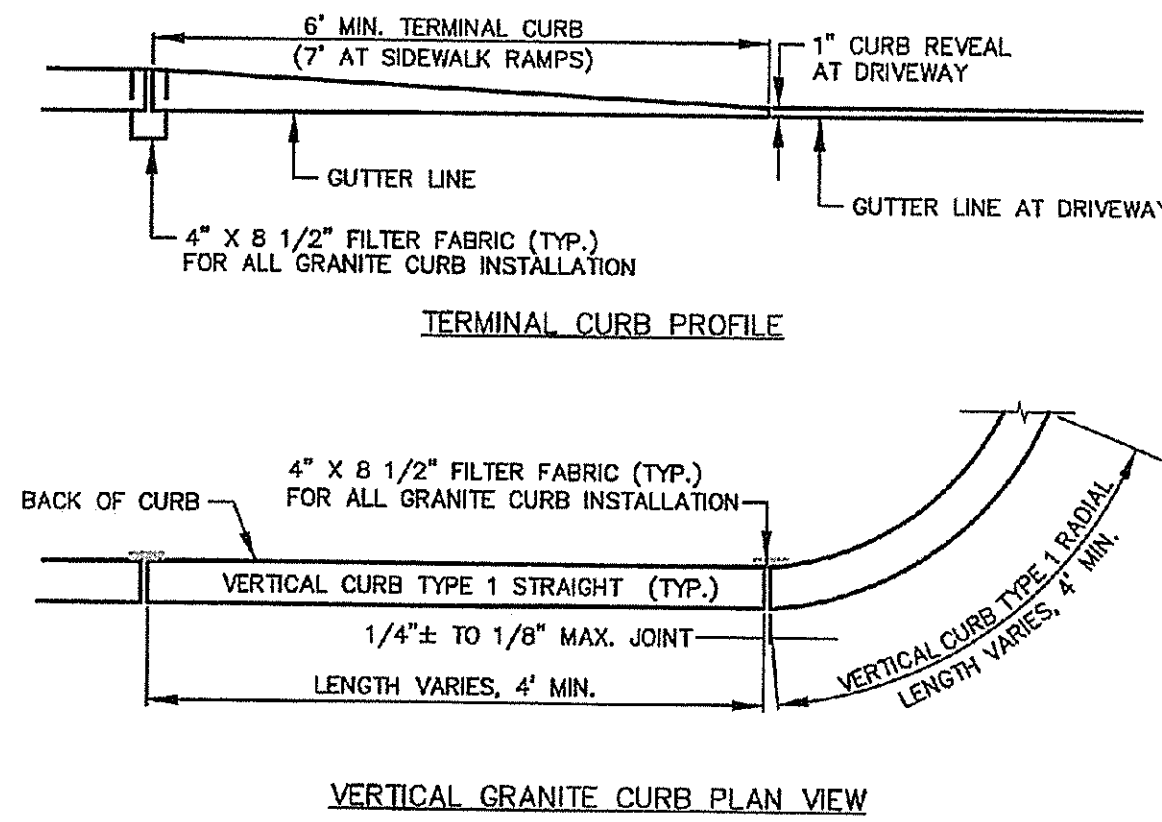


4 VERTICAL GRANITE CURB INSTALLATION IN EXISTING STREET (I-17)

CONSTRUCTION	USE
<ul style="list-style-type: none"> 1 1/4" HMA MDOT 9.5mm 2 1/4" HMA MDOT 19.0mm 4" COMPACTED AGGREGATE BASE, MDOT 103.06(a) TYPE A 15" COMPACTED AGGREGATE SUBBASE, MDOT 103.06(b) TYPE D COMPACTED SUBGRADE 	<p>BITUMINOUS</p> <p>FULL DEPTH CONSTRUCTION</p>
<ul style="list-style-type: none"> 4" TOPSOIL, NO STONES OVER 3/4" DIA. GRANULAR MATERIAL IN FILL AREAS COMPACTED SUBGRADE 	<p>GRASS</p> <p>ALL DISTURBED AREAS</p>
<ul style="list-style-type: none"> 3" BARKMULCH PREPARED SUBGRADE 	<p>PLANT BED</p> <p>BARKMULCH</p>


NOTES:

- HMA = HOT MIX ASPHALT. MDOT = MAINE DEPARTMENT OF TRANSPORTATION.
- ALL COURSE THICKNESS AFTER FINAL COMPACTION.


1 SCHEDULE OF SURFACE FINISHES ON-SITE

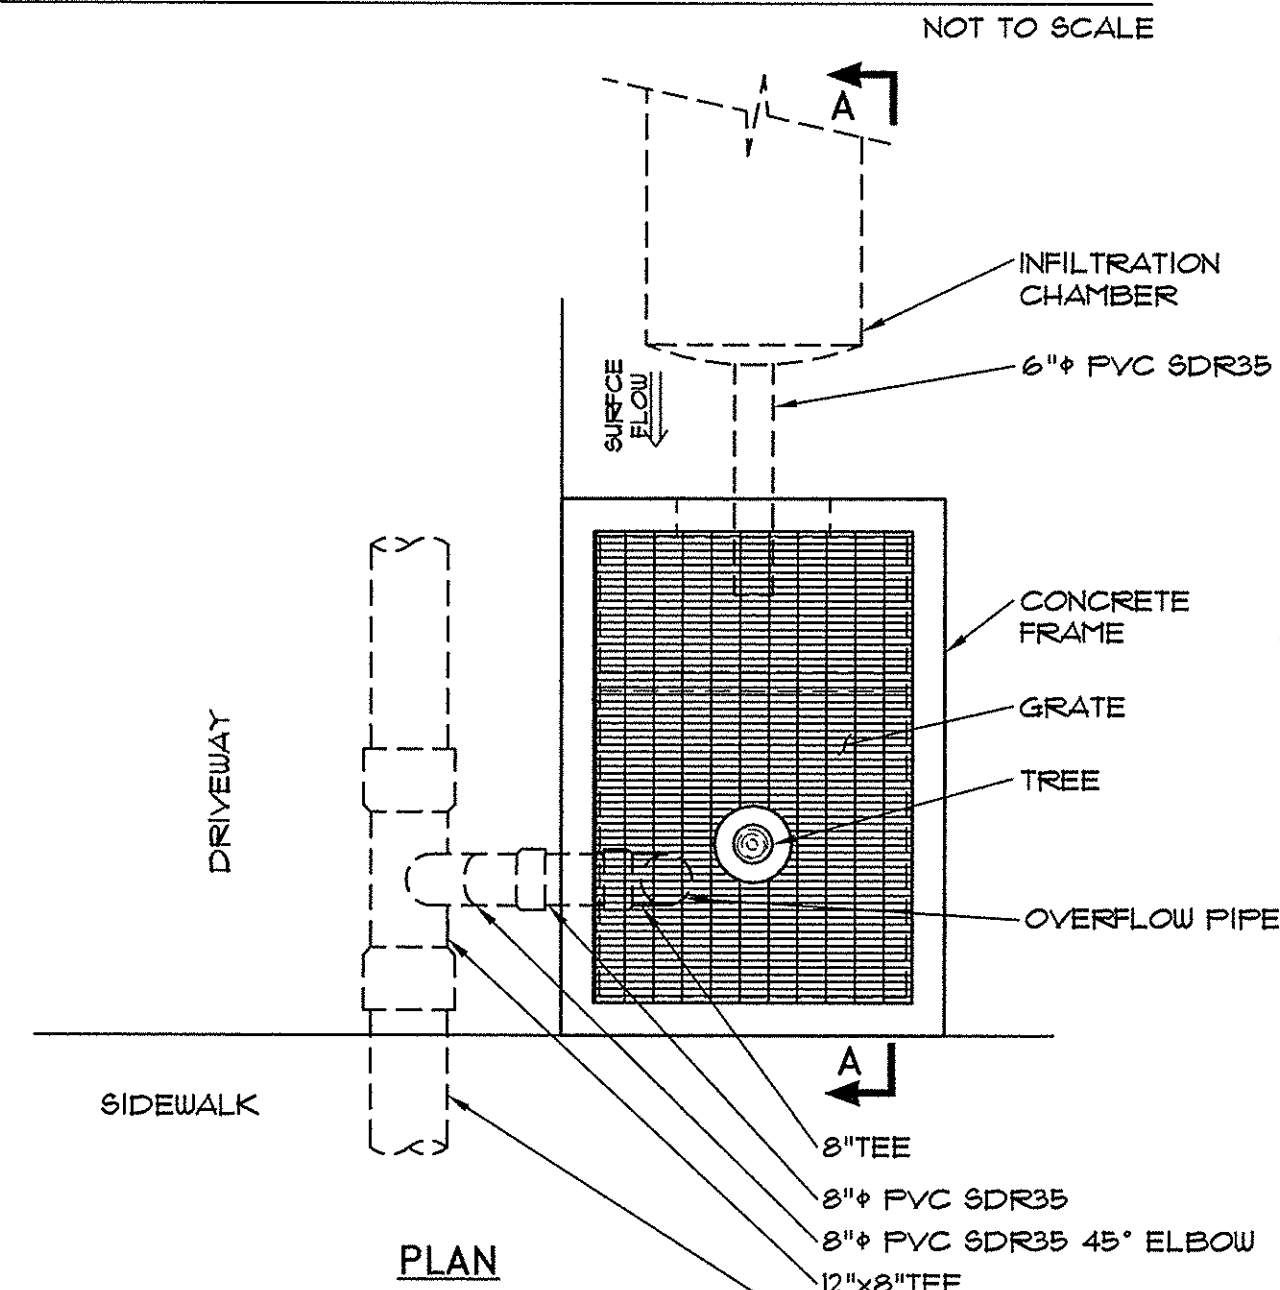

10 TREE FILTER DETAILS

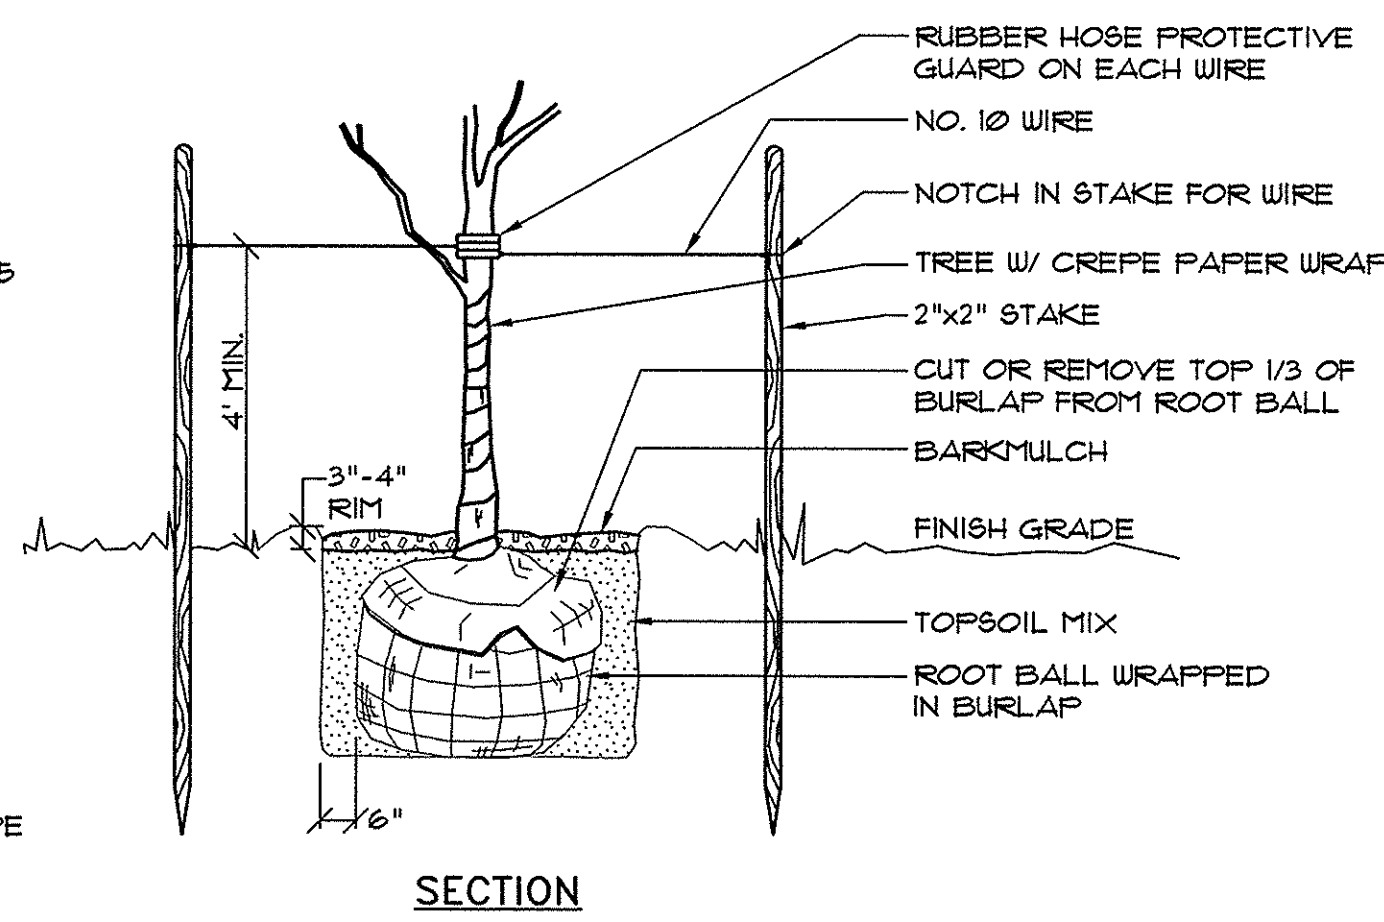

8 TREE PLANTING DETAIL

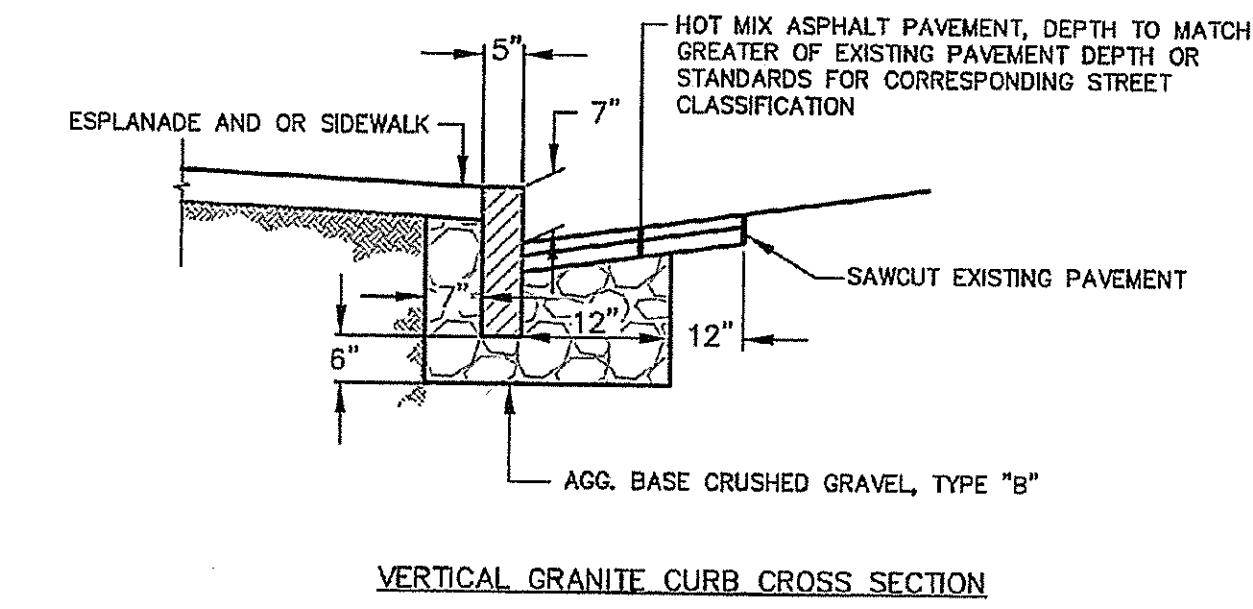

5 BRICK SIDEWALK RAMP WITH BITUMINOUS BASE (I-10)


BRICKS TO BE USED:

NEW CONSTRUCTION:
4"x8" PINE HALL PATHWAY PAVER BRICK; MFG. BY PINE HALL BRICK CO., MADISON, NORTH CAROLINA. LACHANCE ITEM # 193623, PINE HALL PATHWAY PAVER BRICK.



REPAIR / MAINTENANCE TO EXISTING BRICK SIDEWALKS, VERMONT PAVER; SUPPLIED BY GAGNE AND SONS. SPECIFICATION NUMBER: "VERMONT BACKER BRICK", ITEM NUMBER # YBBB

2 PAVEMENT CUTTING & MATCHING SECTION

NOTE: MATCH GRADE OF EXISTING DRIVEWAY AT R. O. W. LINE, EXCEPT WHEN DIRECTED OTHERWISE BY CITY ENGINEER.

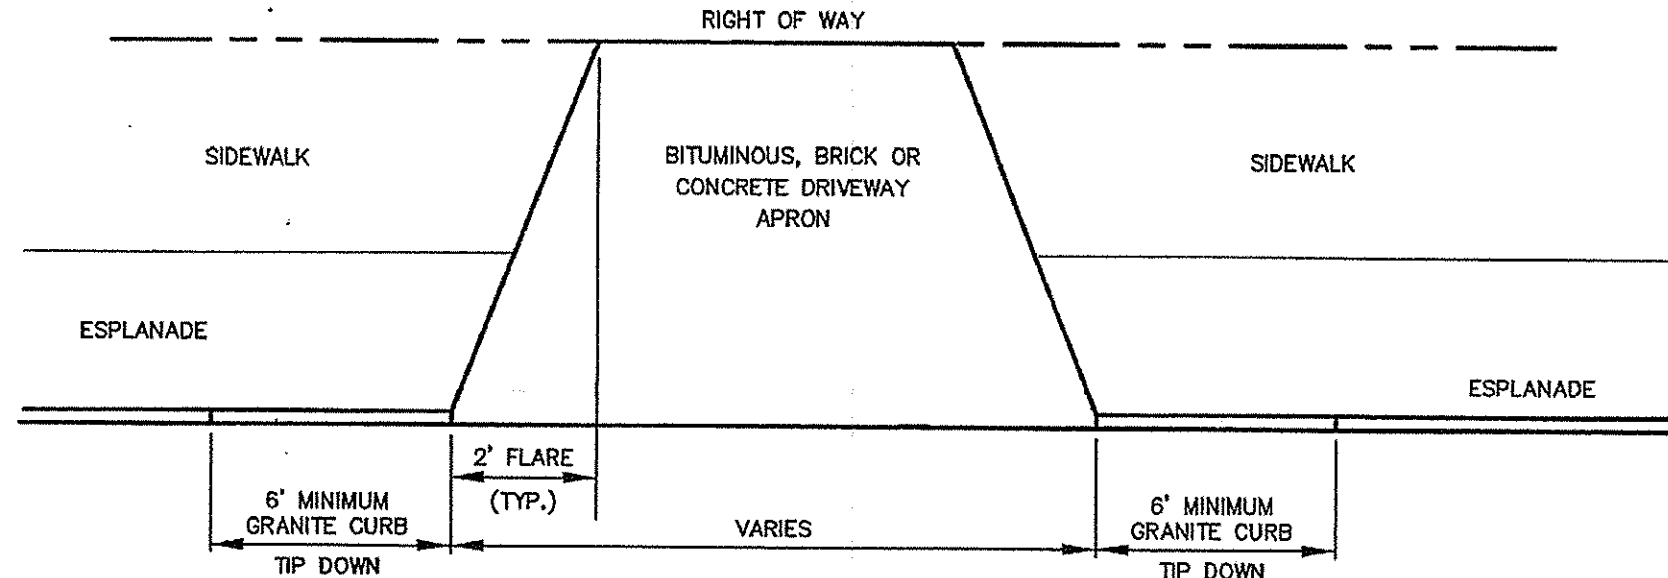


3 DRIVEWAY APRON LAYOUT (I-9)

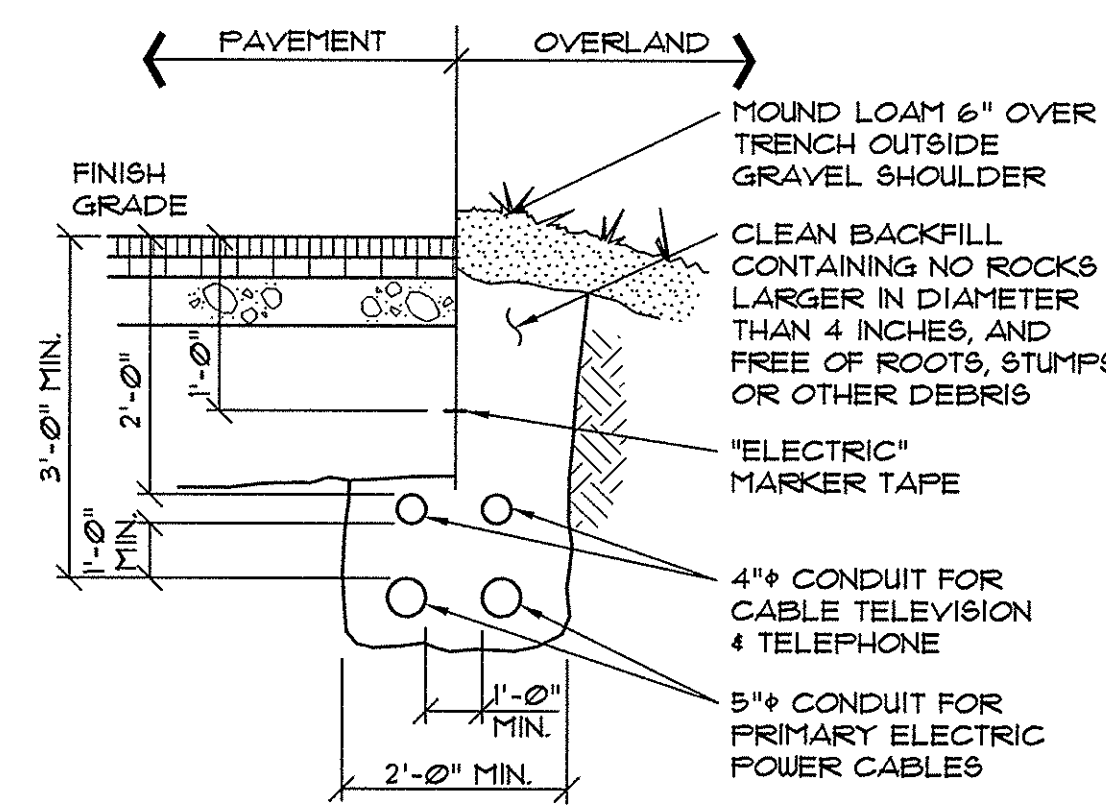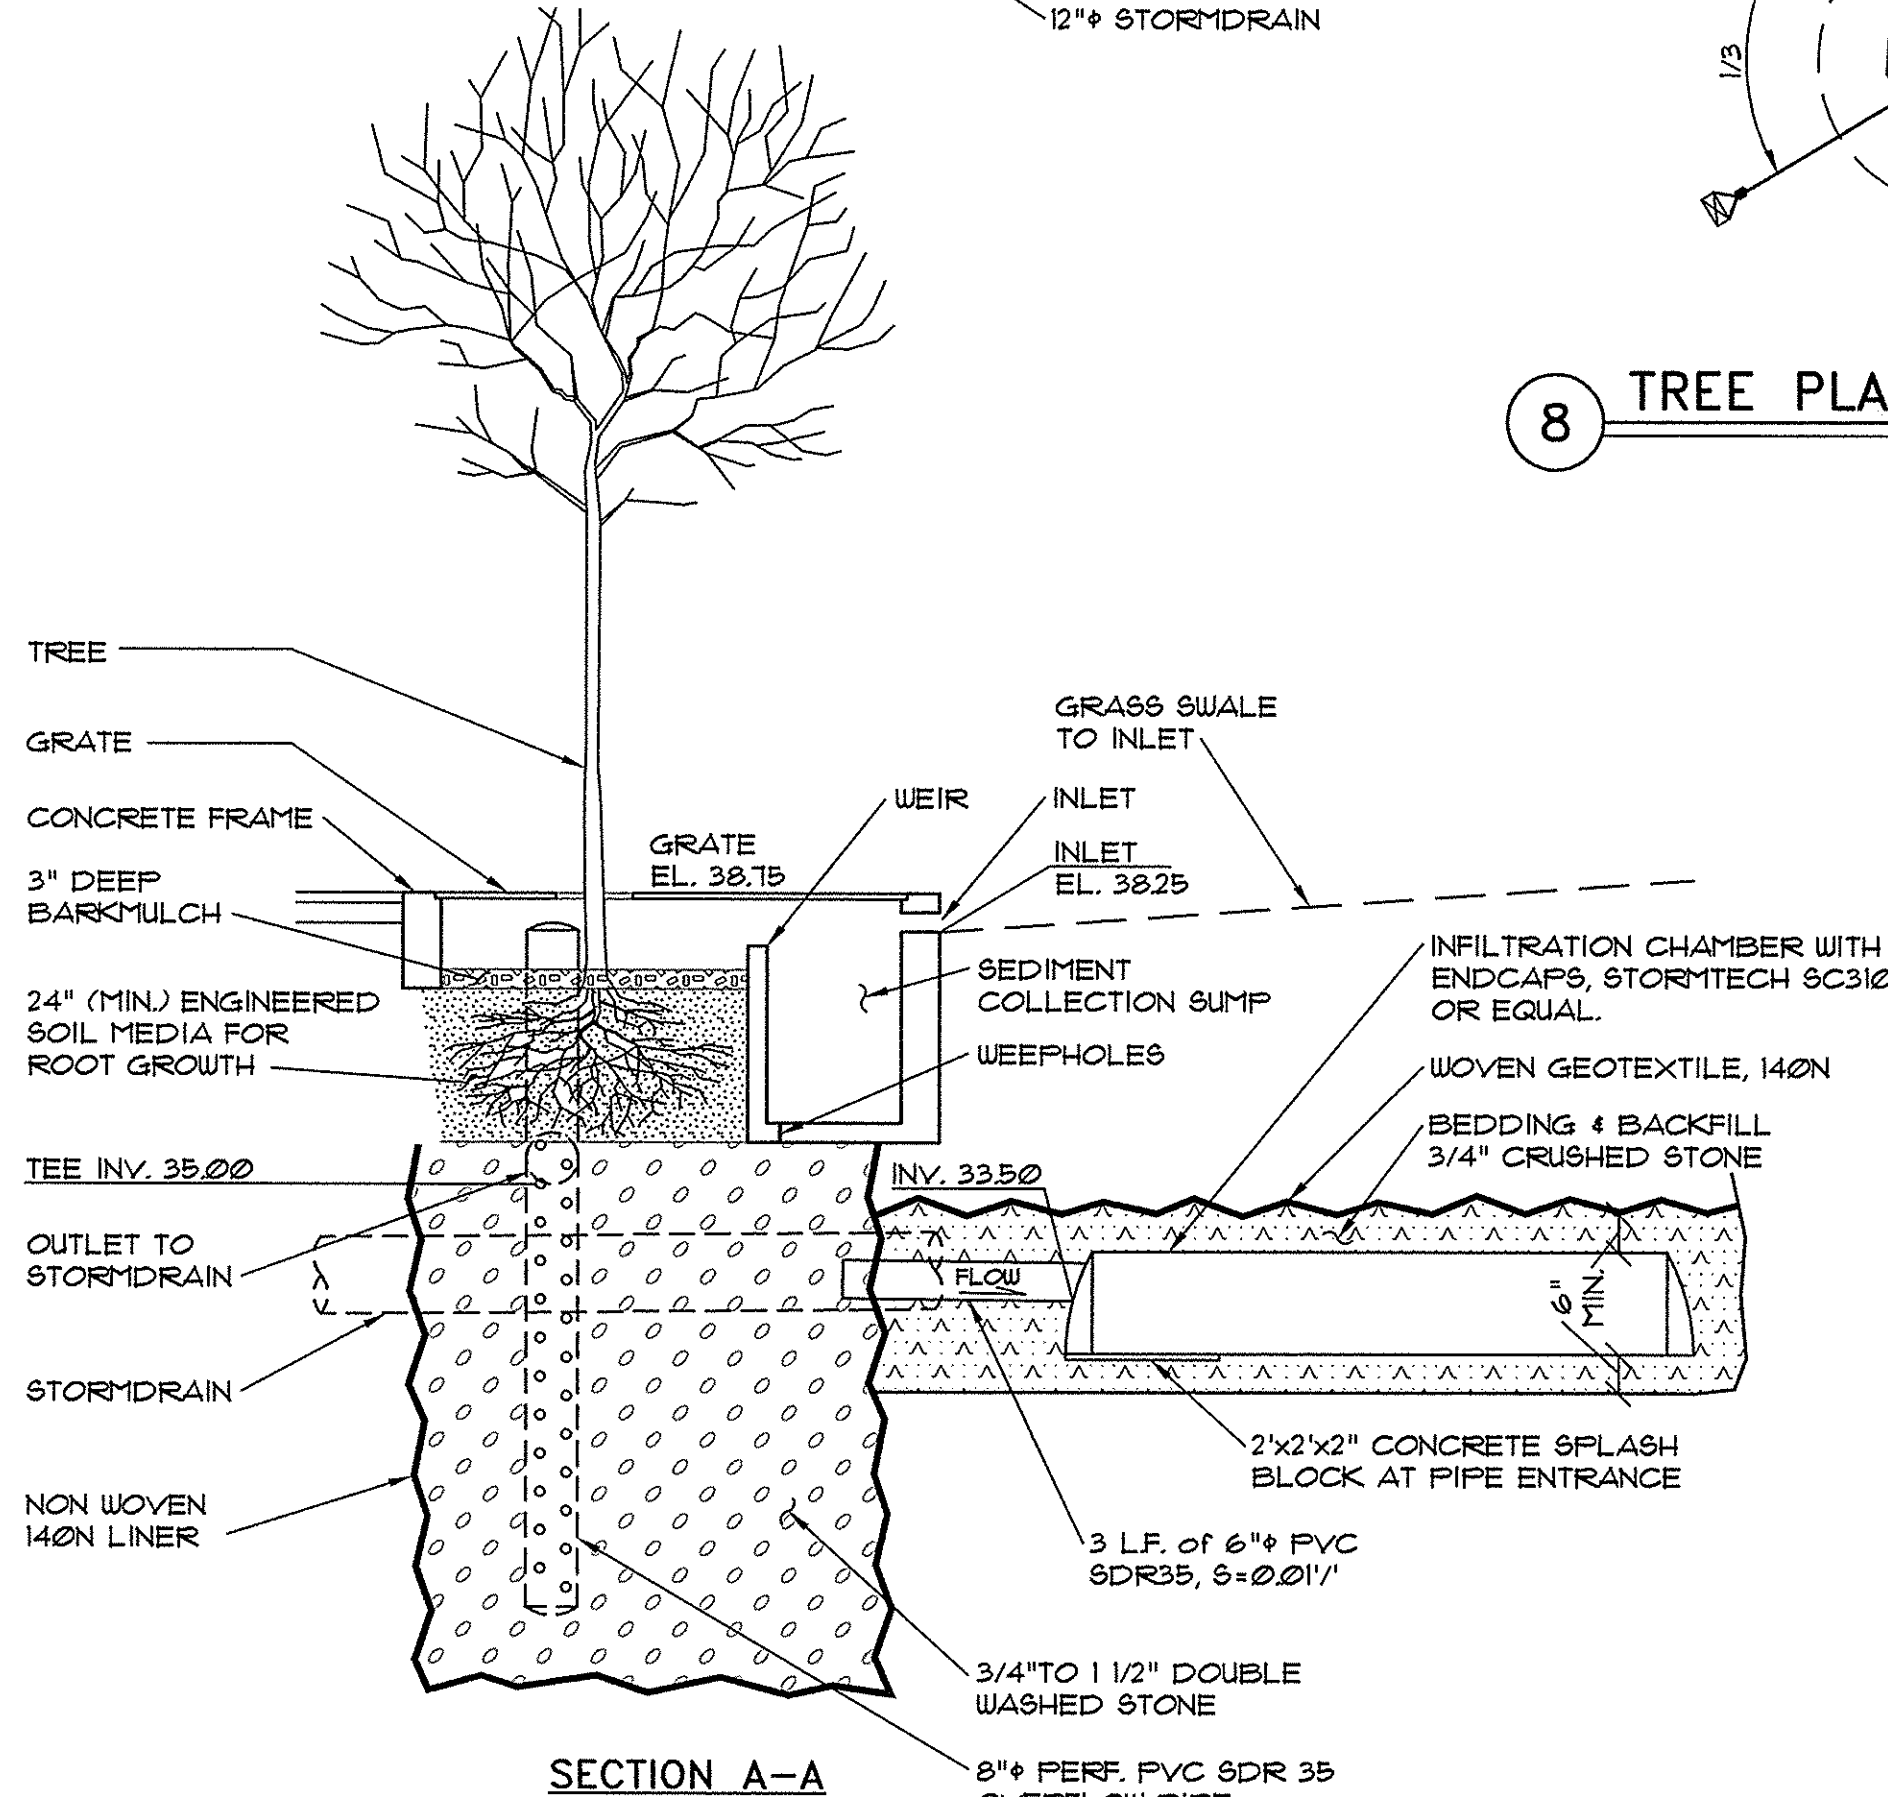


NOTES:

- INSTALLATION SHALL NOT ALLOW INTER-TWINING OF CABLES.
- DIRECT BURY CABLES EXCEPT UNDER PAVED AREAS.
- PROVIDE SCH. 40 PVC CONDUIT UNDER PAVED AREAS, EXTEND CONDUIT 5'-0" BEYOND EDGE OF PAVEMENT.

11 CABLE TRENCH SECTION

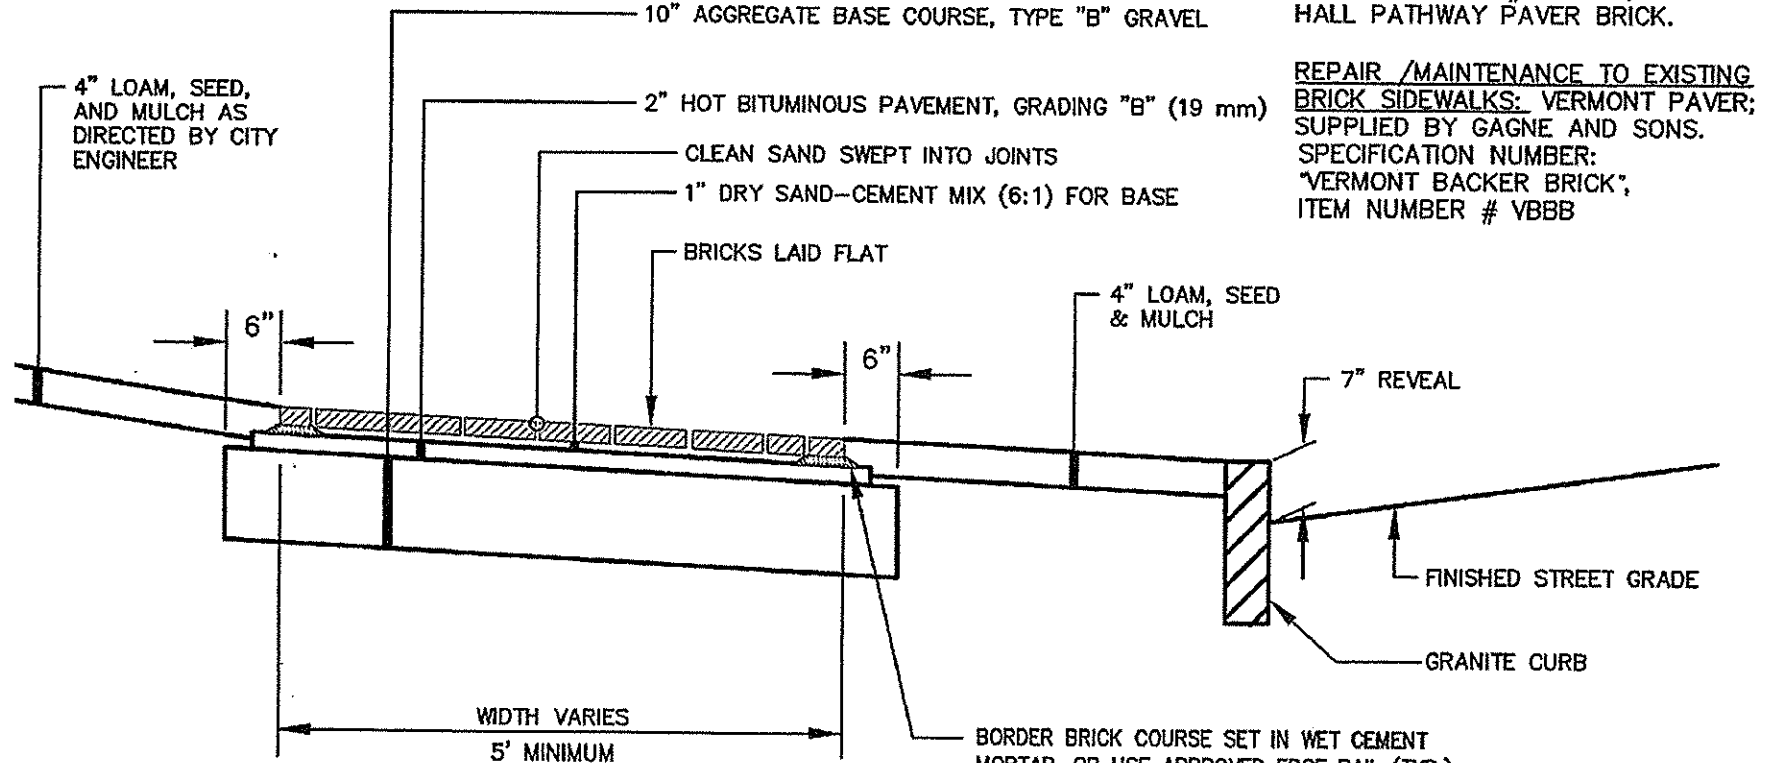

5 BRICK SIDEWALK RAMP WITH BITUMINOUS BASE (I-10)

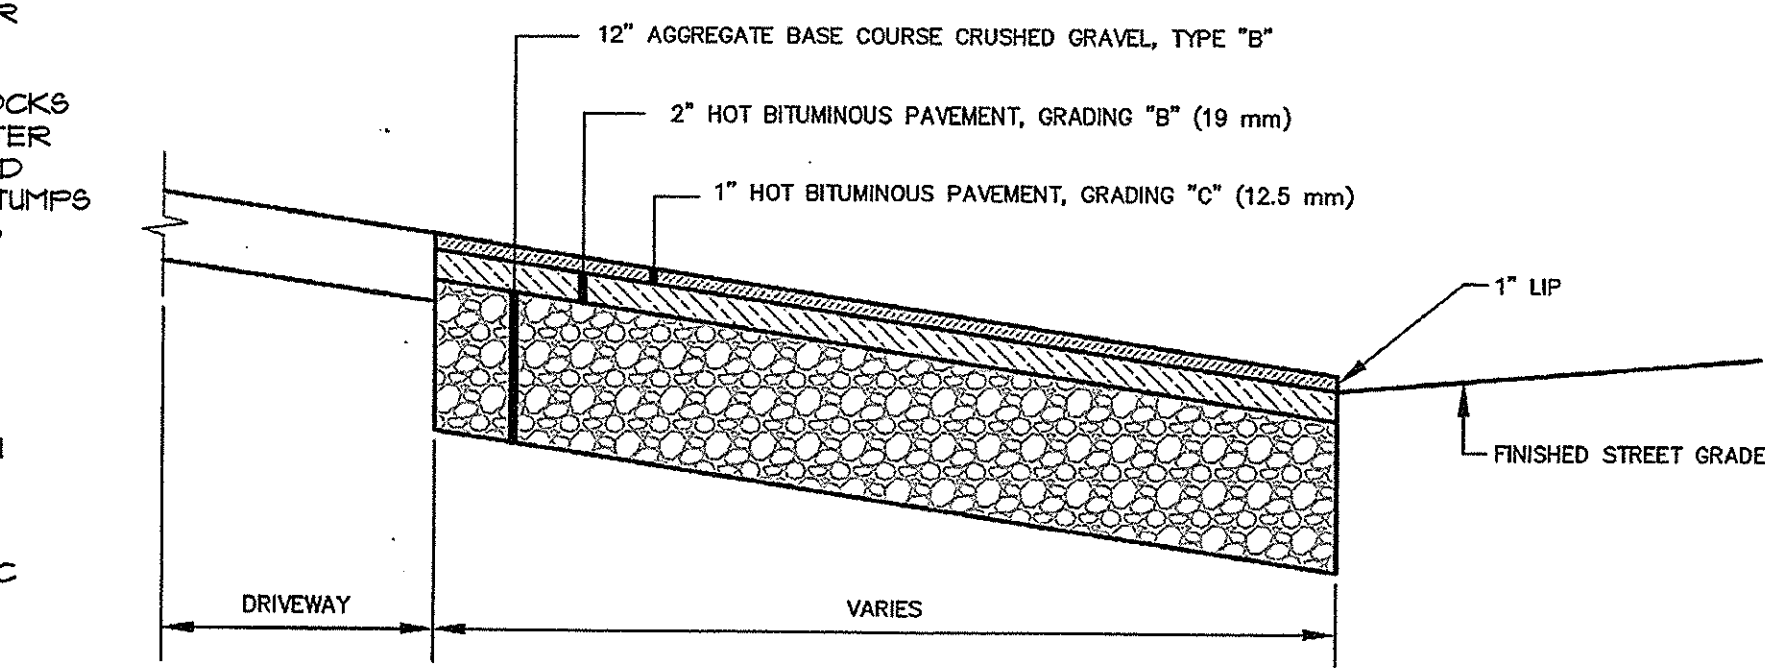

6 BITUMINOUS DRIVEWAY APRON (I-13)

REV.	DATE	DESCRIPTION
3	12/9/13	REV'D PER CONDITIONS OF APPROVAL & STAFF COMMENTS
2	10/21/13	REV'D PER CITY REVIEW
1	10/1/13	SUBMITTED FOR FINAL APPROVAL

133 YORK, LLC
110 MARGINAL WAY, SUITE 292, PORTLAND


133 YORK STREET CONDOMINIUMS
133 YORK STREET, PORTLAND ME

PINKHAM & GREER
CONSULTING ENGINEERS
28 WANNAH AVENUE
PORTLAND, MAINE

DETAILS

SCALE: AS SHOWN	DRN BY: JDC
DATE: JULY 23, 2013	DESG BY: TSG
PROJECT: 13105	CHK BY: TSG

C2.3

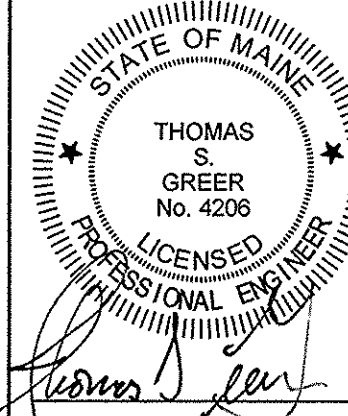

12/9/13