


YORK STREET
161

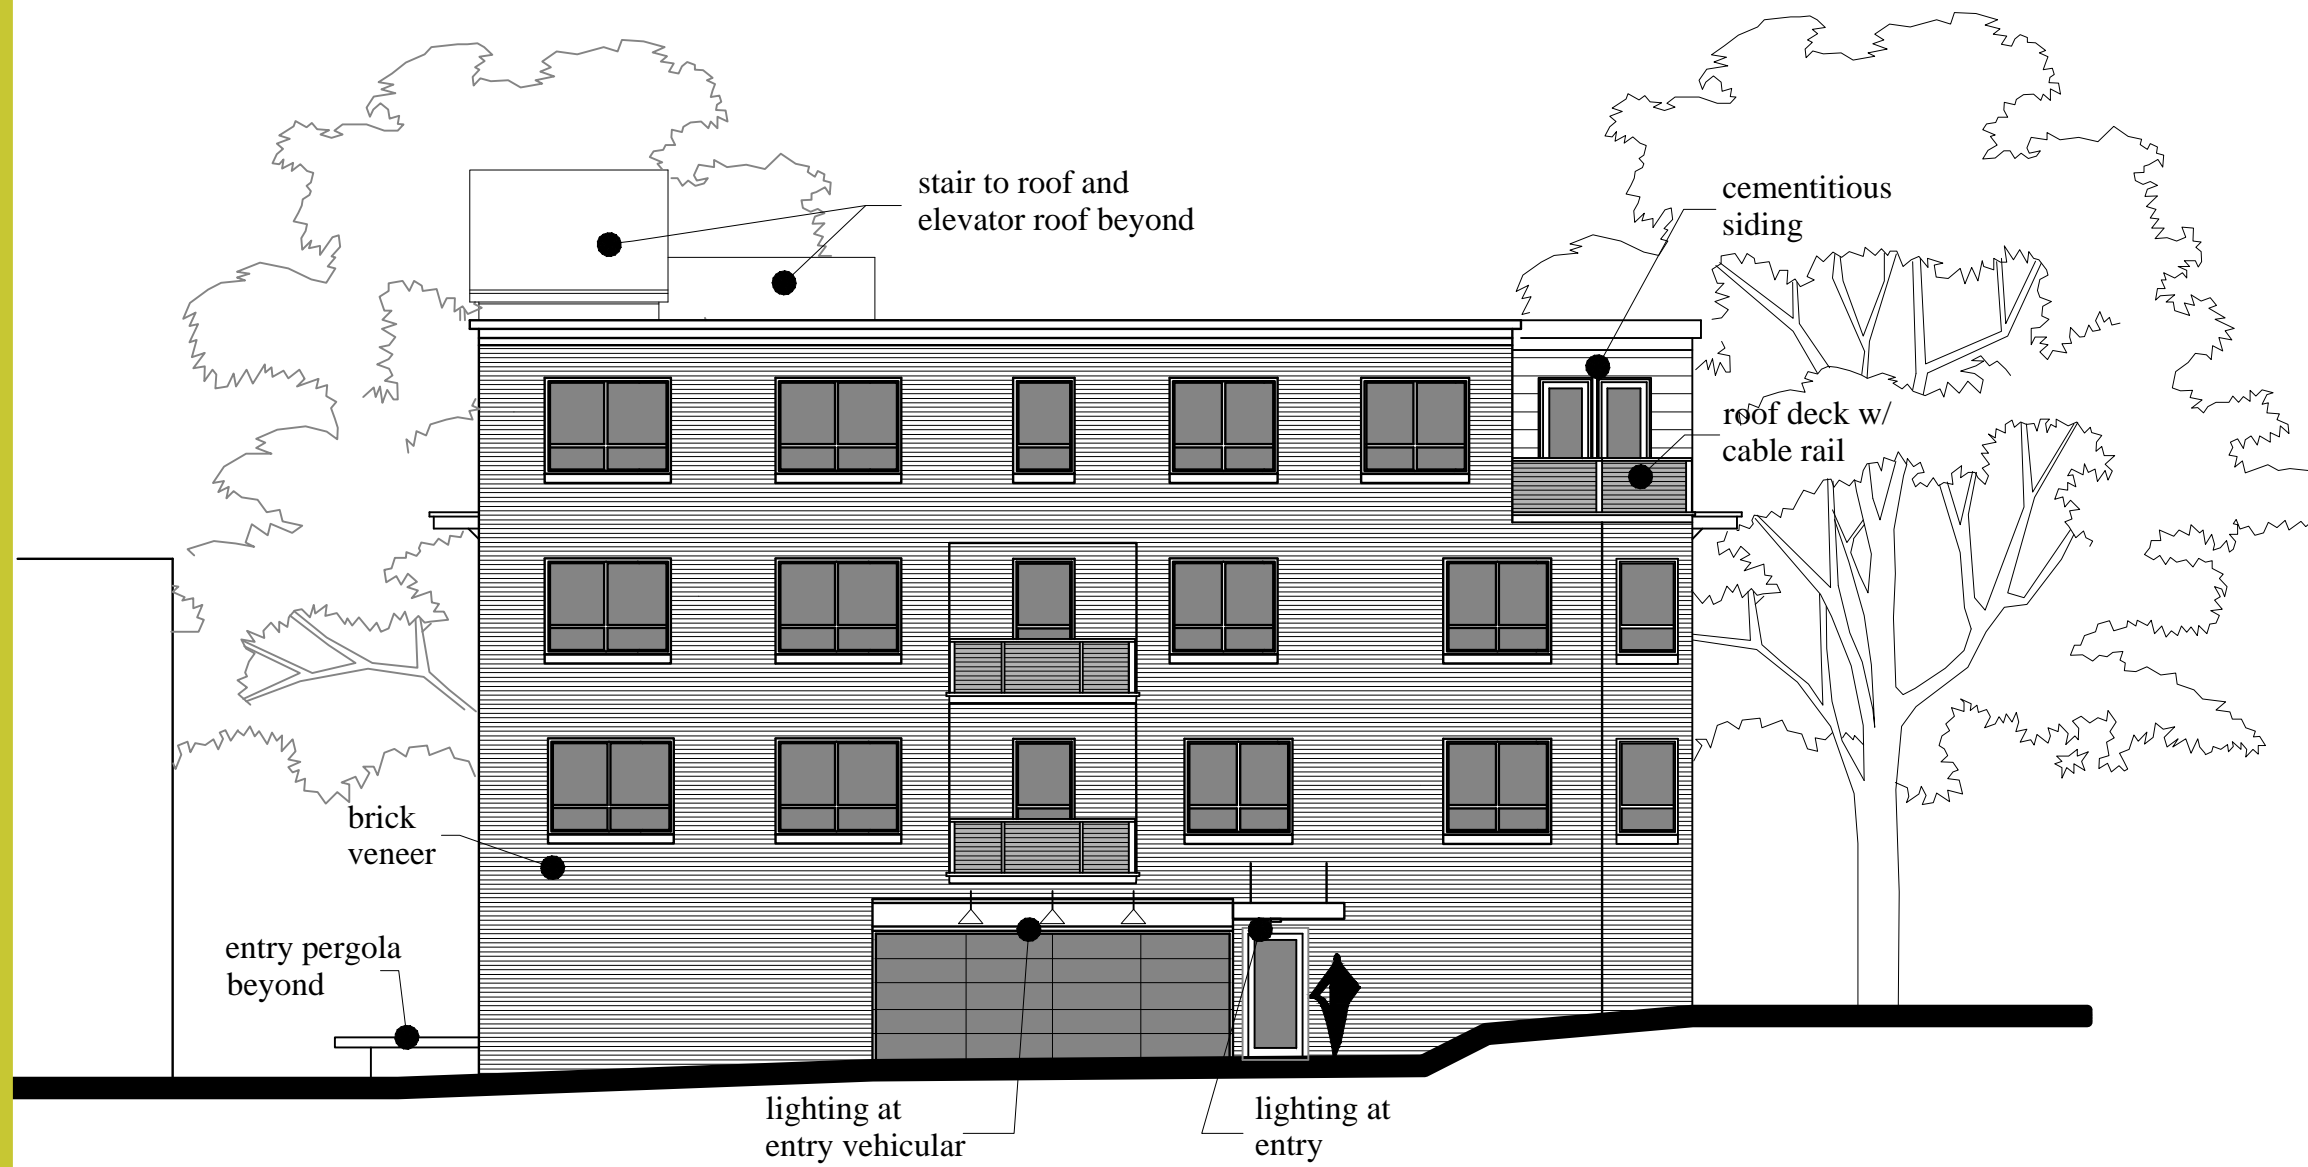

rear elevation

PRELIMINARY



MARK
MUELLER
ARCHITECTS

BUILDING
ELEVATION

3/32" = 1'-0"

A-1.9

November 8,
2016