


KEY PLAN

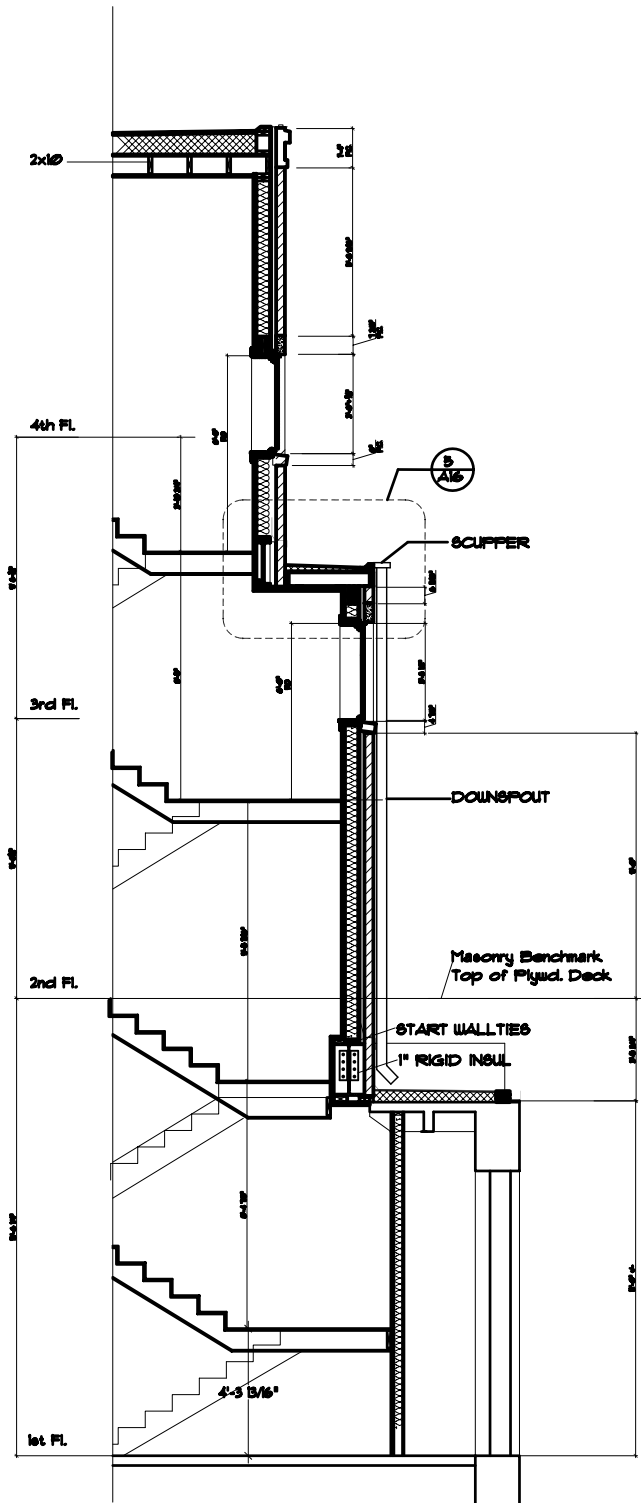

SECTION 1

- GENERAL NOTES
1. Finish Top 1/2" on Horizontal 2x10 Vert.
  2. Finish all masonry at exterior finish 1/2" under all eaves.
  3. Finish all other floor, ceiling or interior to finish on slope.
  4. Finish over all EPDM.

A12

WALL SECTIONS	May 28, 2003	Project:	ARCHETYPE, P.A.	Developer:
	1/2" = 1'-0"	CASCO TERRACE	ARCHITECTS	MAINE WORKFORCE HOUSING, LLC
	Revisions	41 STATE STREET, PORTLAND, MAINE	48 Union Wharf Portland, Maine 04101 (207) 772-6022 Fax (207) 772-4056	