



AH 2a

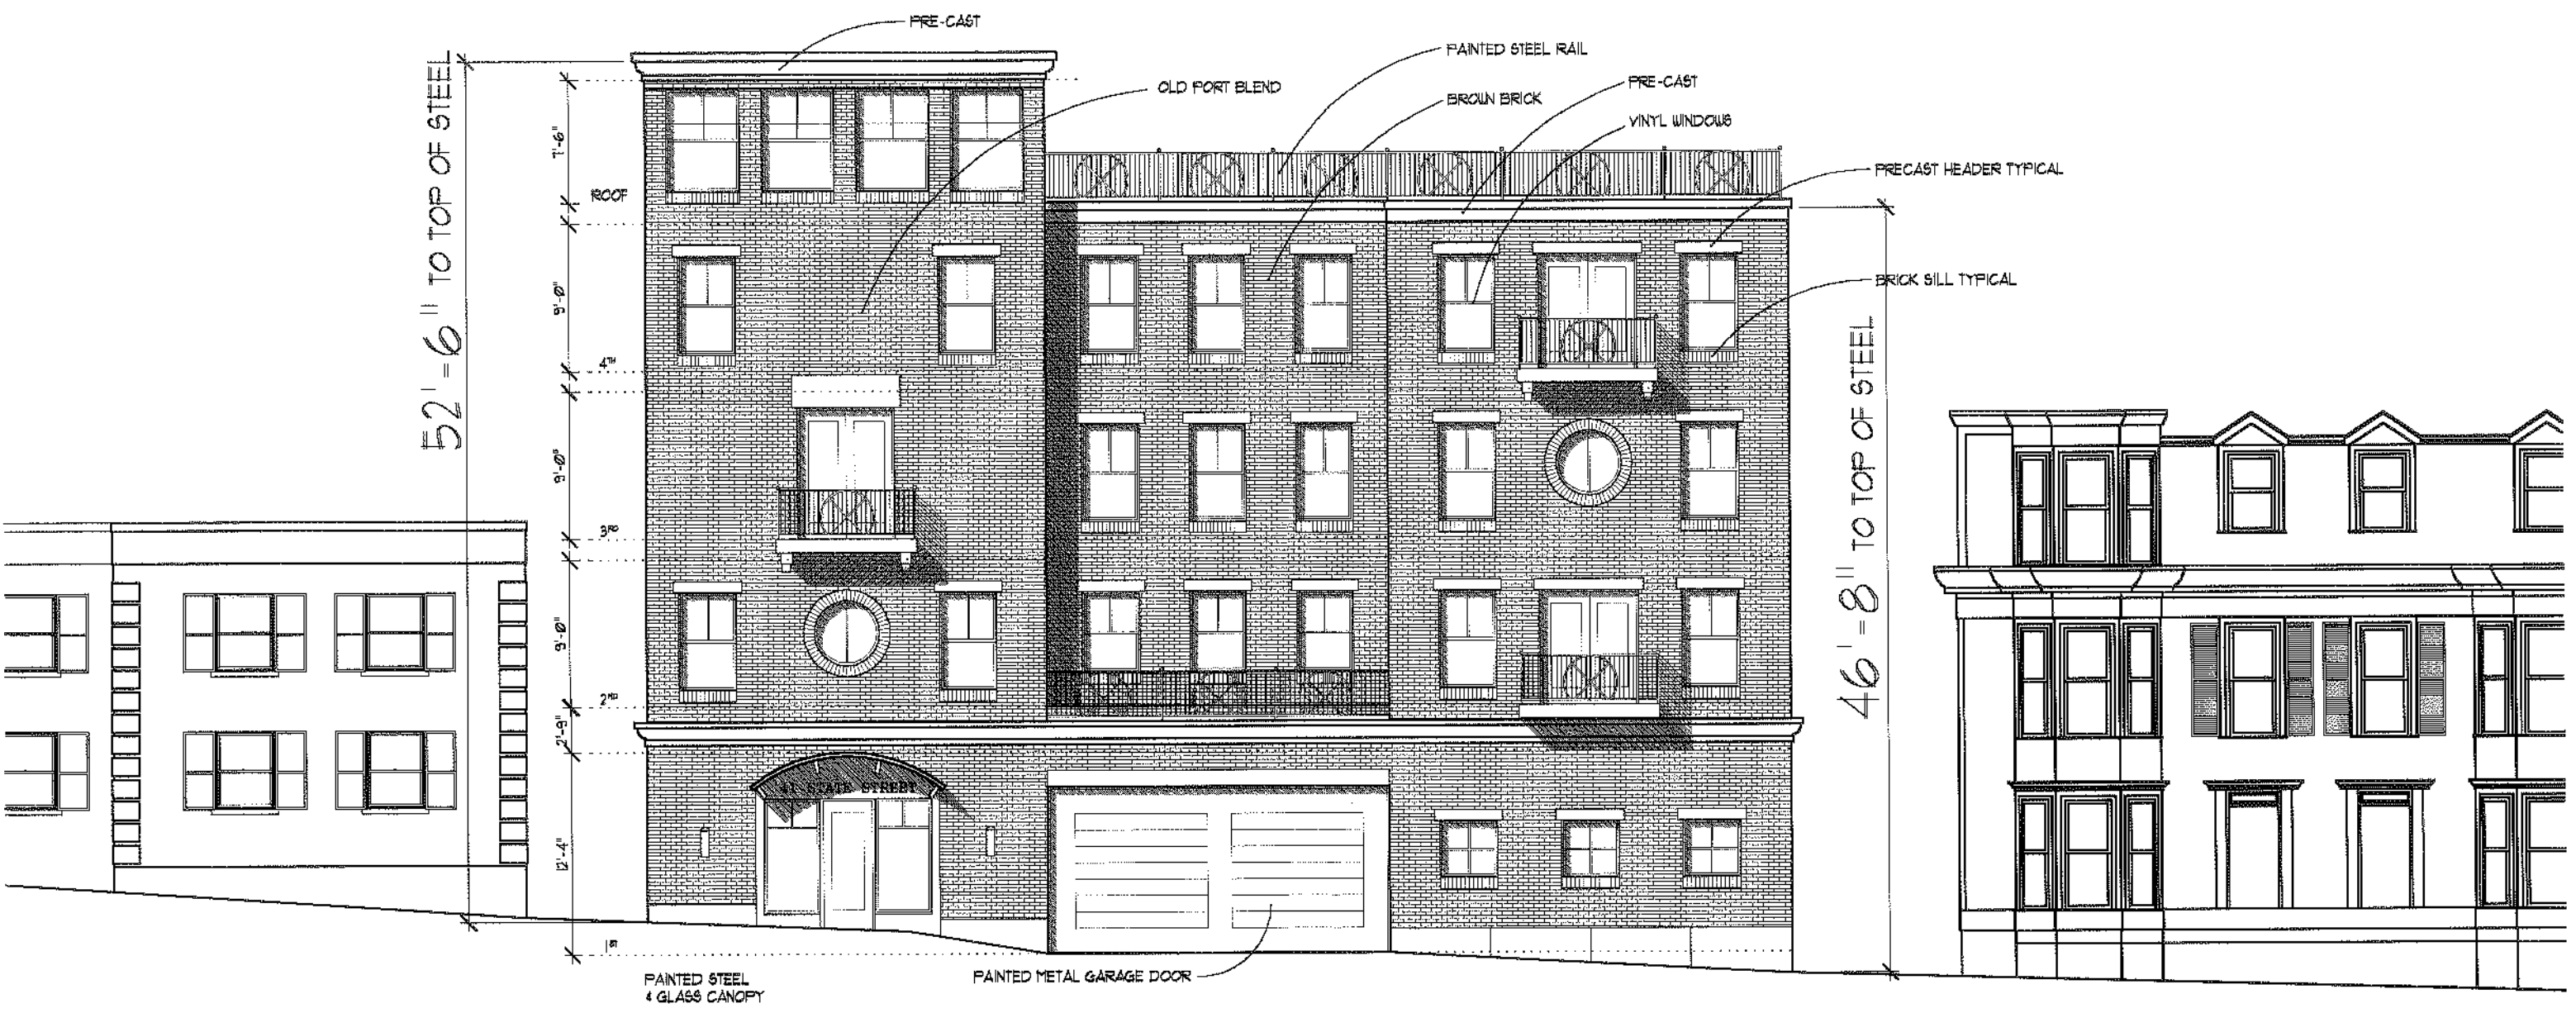

A1	WEST ELEVATION	Jan 8, 2003	Project:	HARBORSIDE APARTMENTS 41 STATE STREET, PORTLAND, MAINE	ARCHETYPE, P.A. ARCHITECTS 48 Union Wharf Portland, Maine 04101 (207) 772-8022 Fax (207) 772-4056	Developer:
		NOT TO SCALE				MAINE WORKFORCE HOUSING, LLC
		Revisions:				

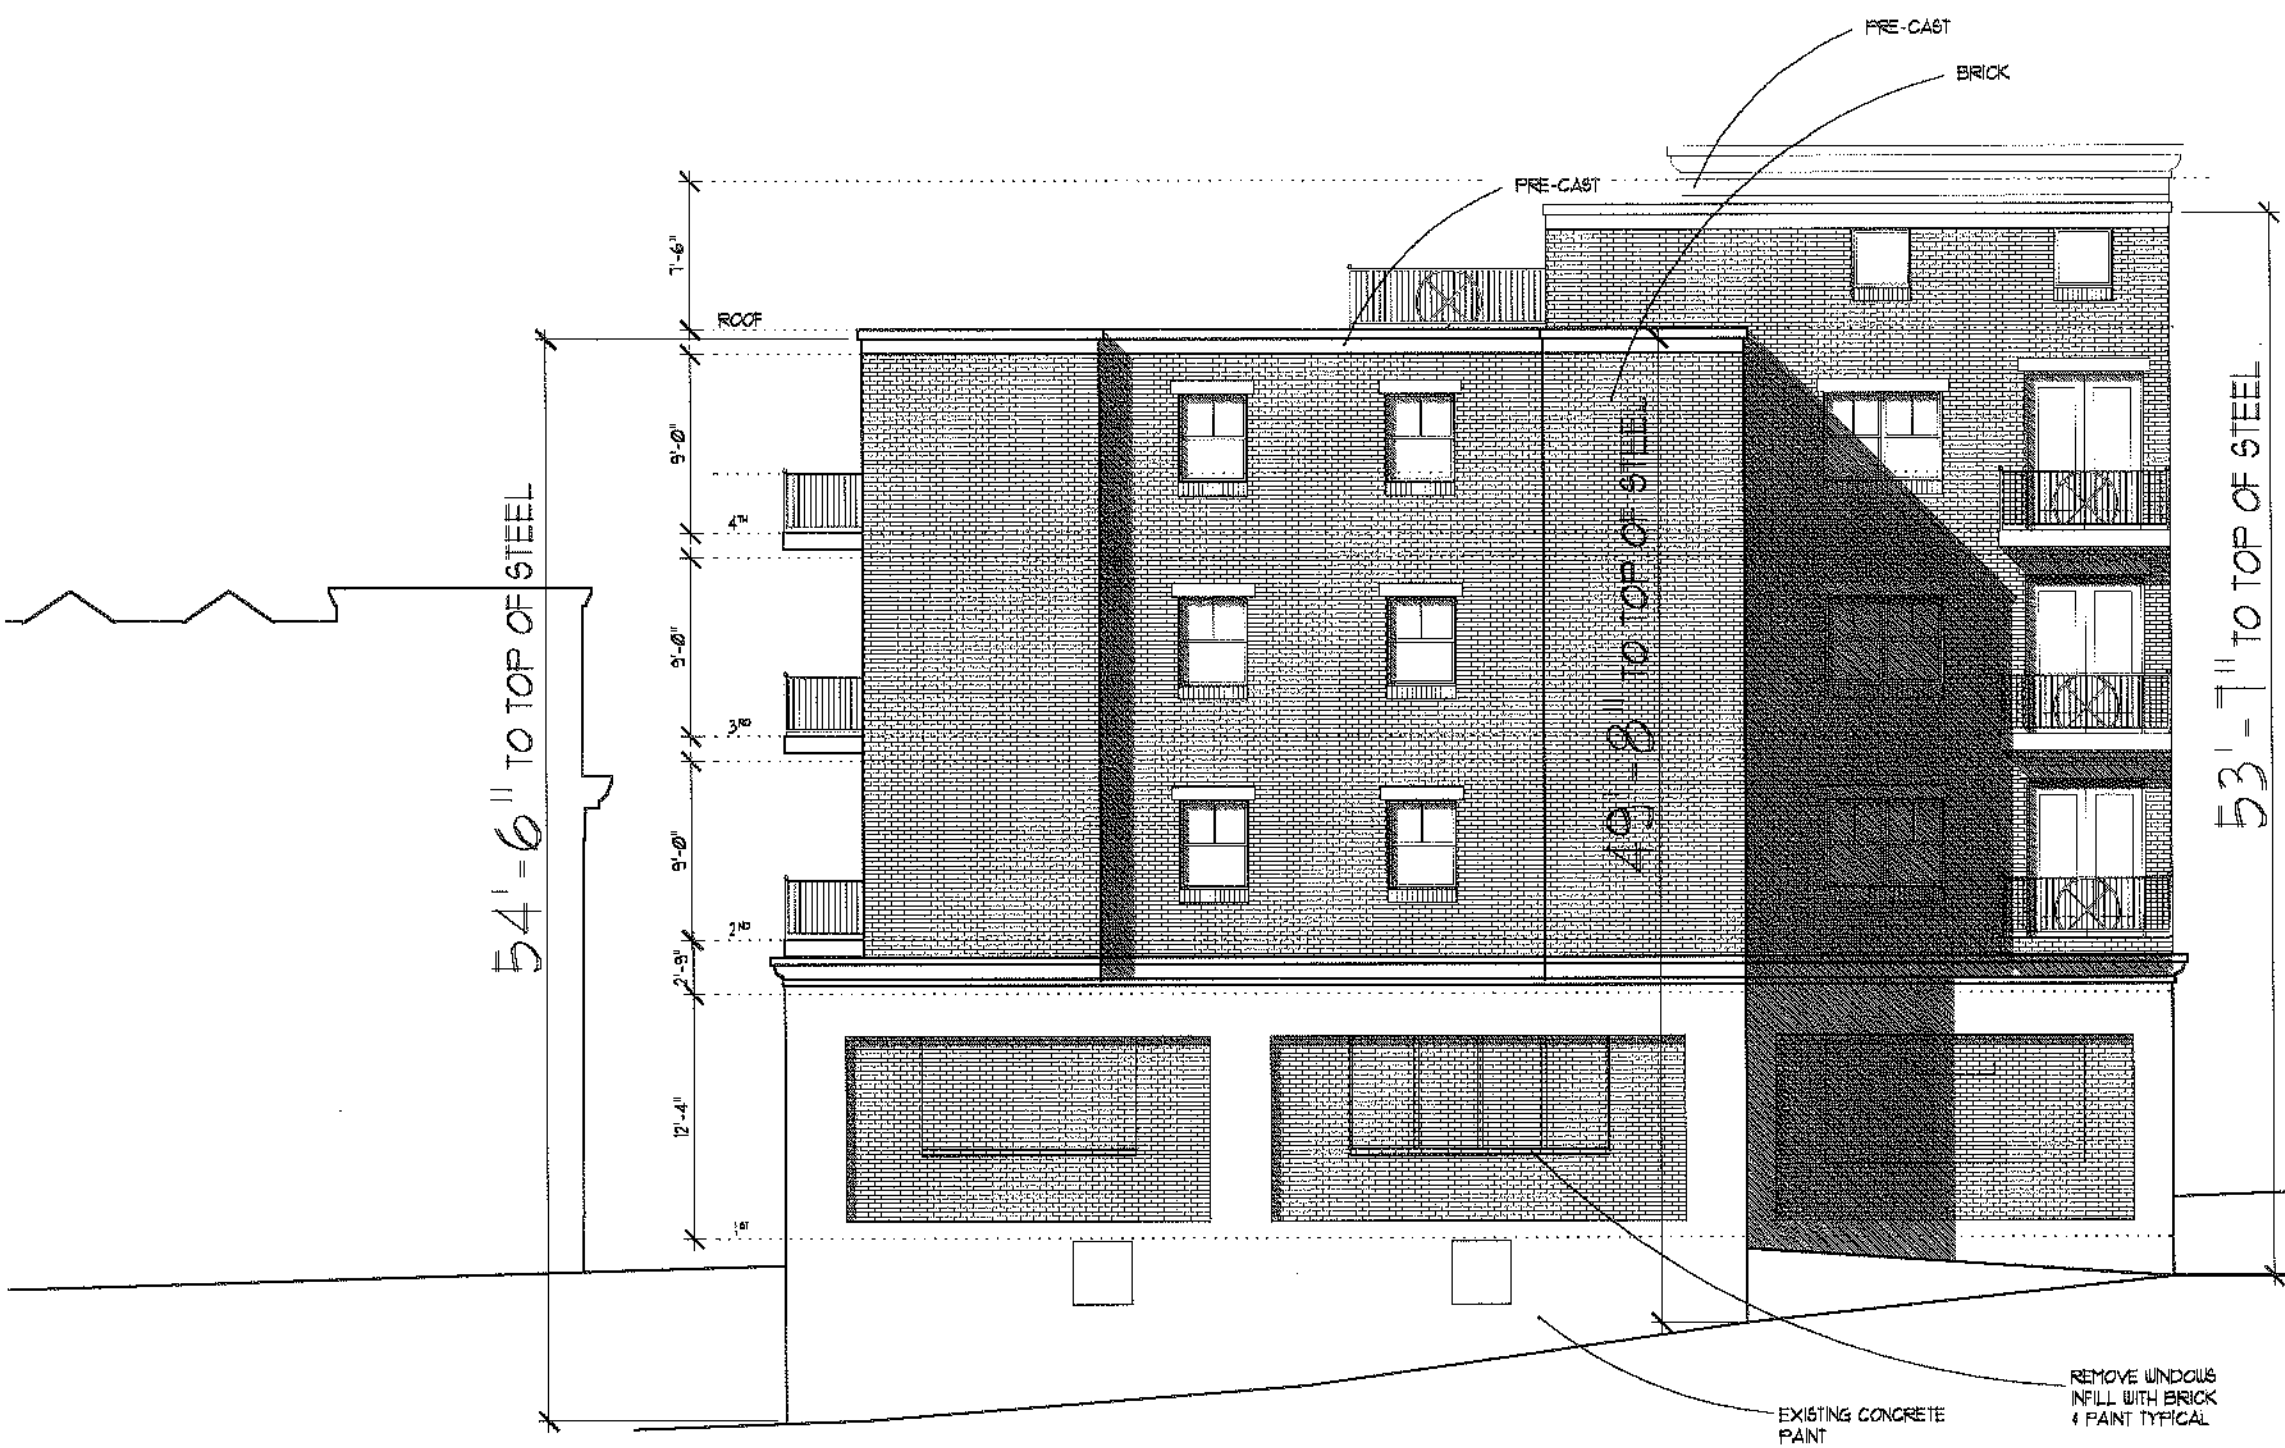





AREA (RIGHT):
 WALL = 1250 sqFT
 OPENINGS = 225 sqFT
 PERCENTAGE = 18%

AREA (LEFT):
 WALL = 2452 sqFT
 OPENINGS = 94.5 sqFT
 PERCENTAGE = 38%

AREA (OVERALL):
 WALL = 3703 sqFT
 OPENINGS = 319.5 sqFT
 PERCENTAGE = 8.6%

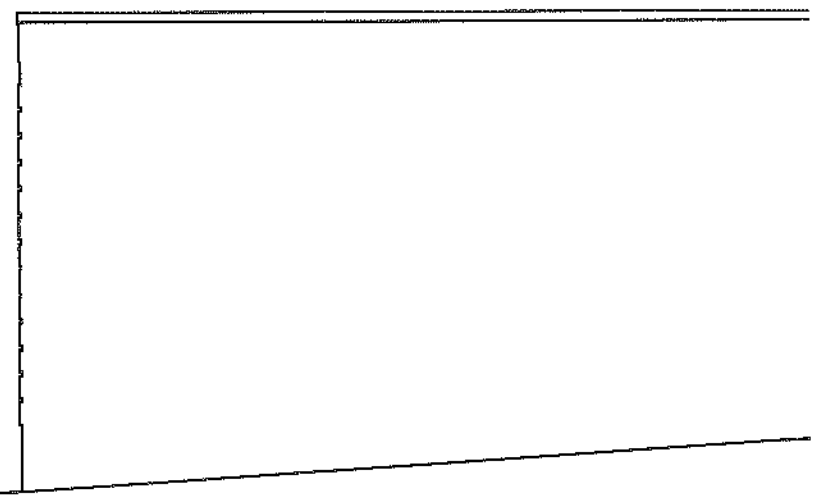


A 2	EAST ELEVATION	Jan 8, 2003	Project:	ARCHETYPE, P.A.	Developer:
		NOT TO SCALE	HARBORSIDE APARTMENTS	ARCHITECTS	MAINE WORKFORCE HOUSING, LLC
		Revisions	41 STATE STREET, PORTLAND, MAINE	46 Union Wharf Portland, Maine 04101 (207) 772-6022 Fax (207) 772-4056	

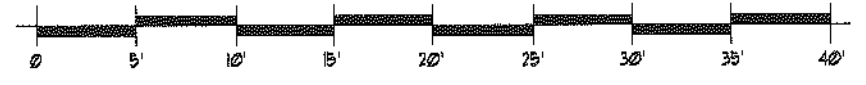

AREA (RIGHT):
 WALL = 6276 sqFT
 OPENINGS = 641 sqFT
 PERCENTAGE = 10.2%

AREA (OVERALL):
 WALL = 7423 sqFT
 OPENINGS = 662 sqFT
 PERCENTAGE = 8.9%

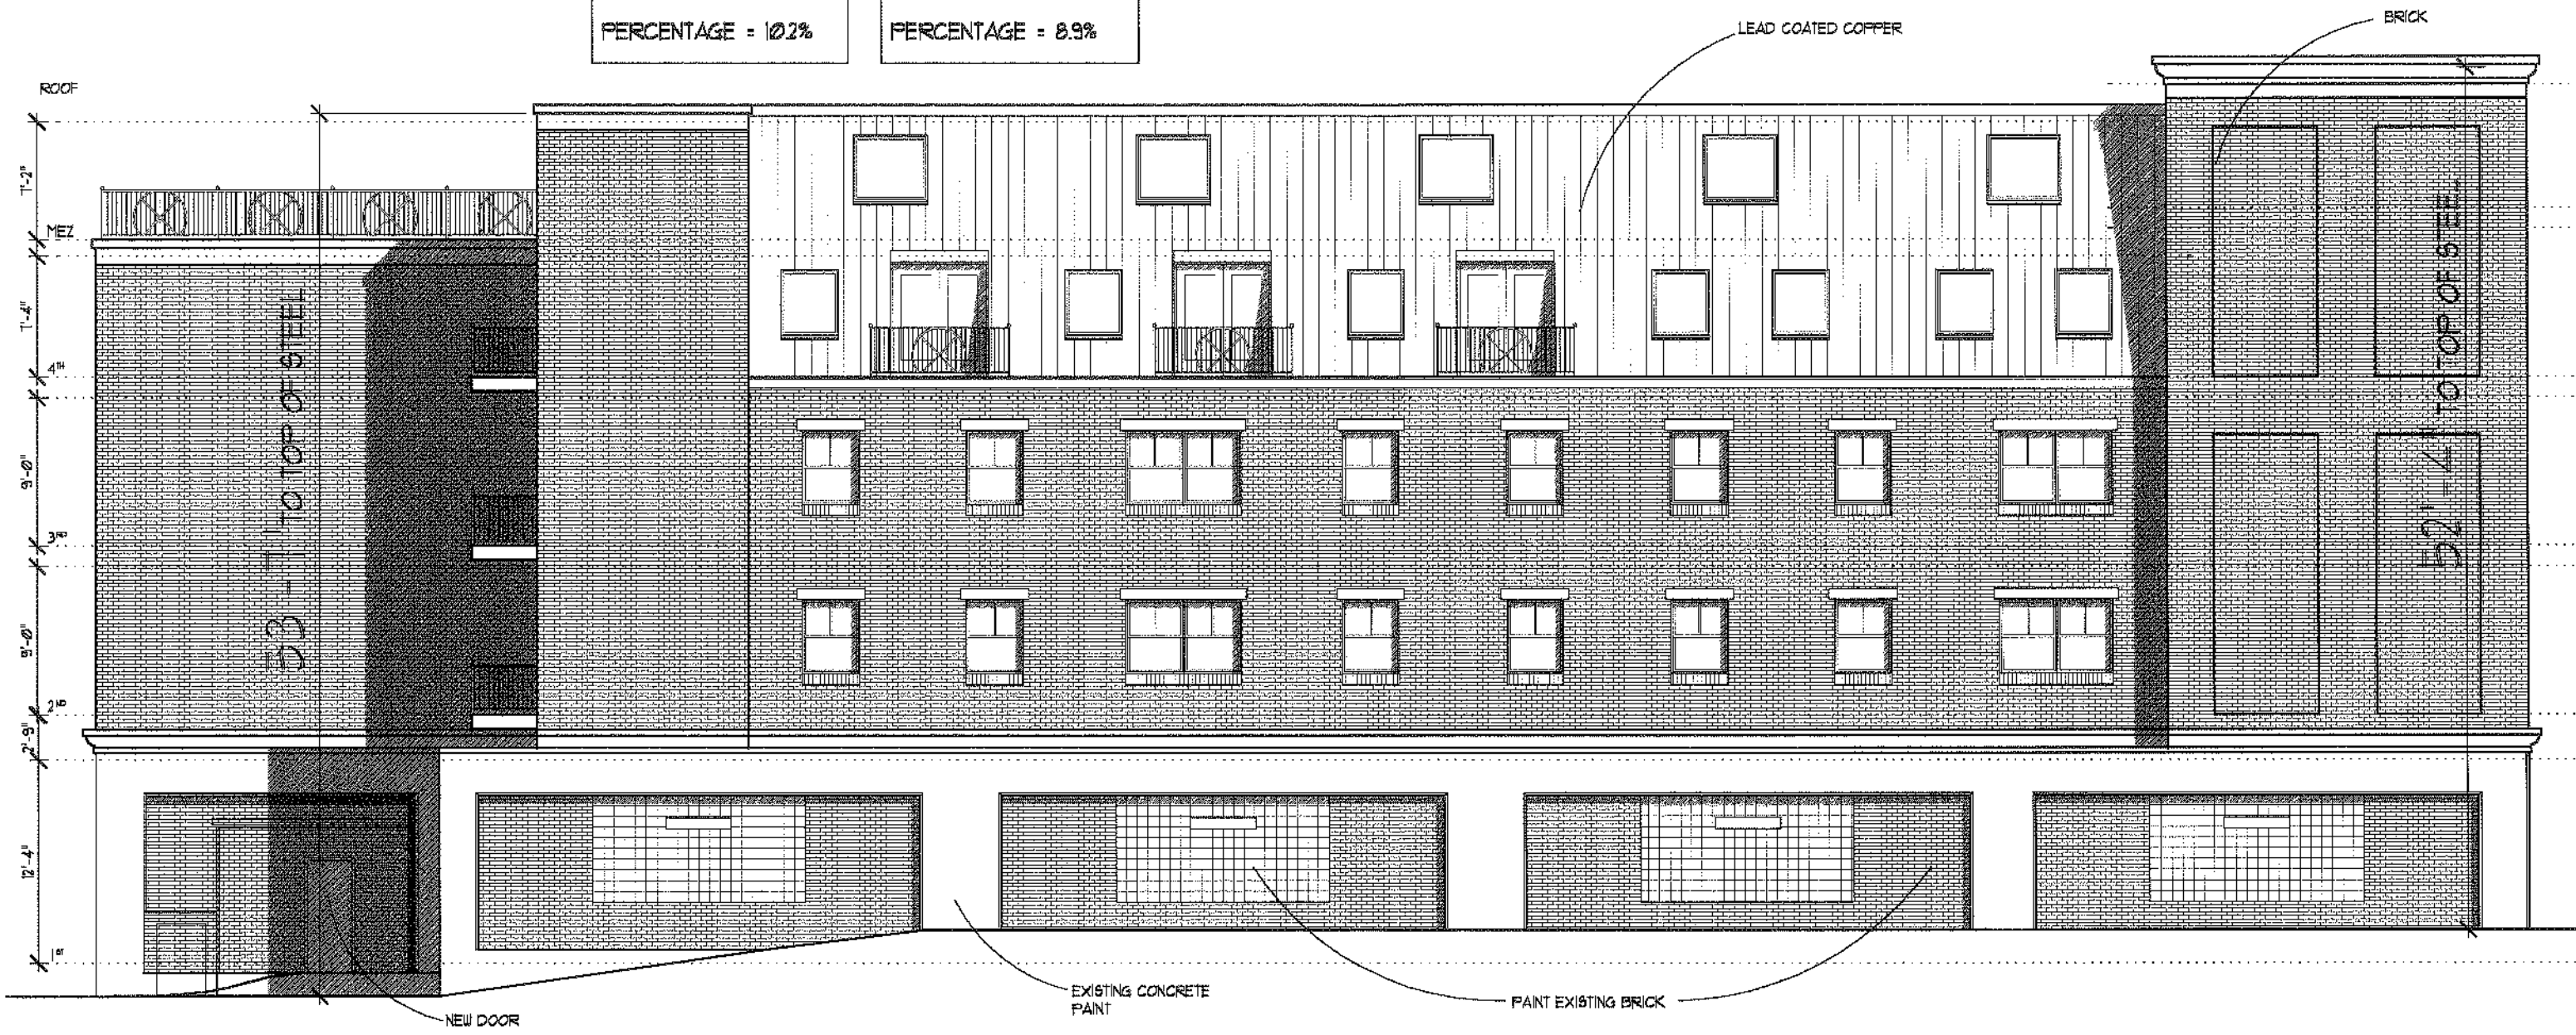

A 4	NORTH ELEVATION	Jan 8, 2003	Project: HARBORSIDE APARTMENTS 41 STATE STREET, PORTLAND, MAINE	ARCHETYPE, P.A. ARCHITECTS 48 Union Wharf Portland, Maine 04101 (207) 772-6022 Fax (207) 772-4058	Developer: MAINE WORKFORCE HOUSING, LLC
		NOT TO SCALE			
		Revisions			

