


# 3 Stratton Front Stair, Detail (1)

General notes:

- Structure to be PT wood
- other elements to be painted wood or composite

Cap detail like  
6 Stratton. Ref.  
Photo

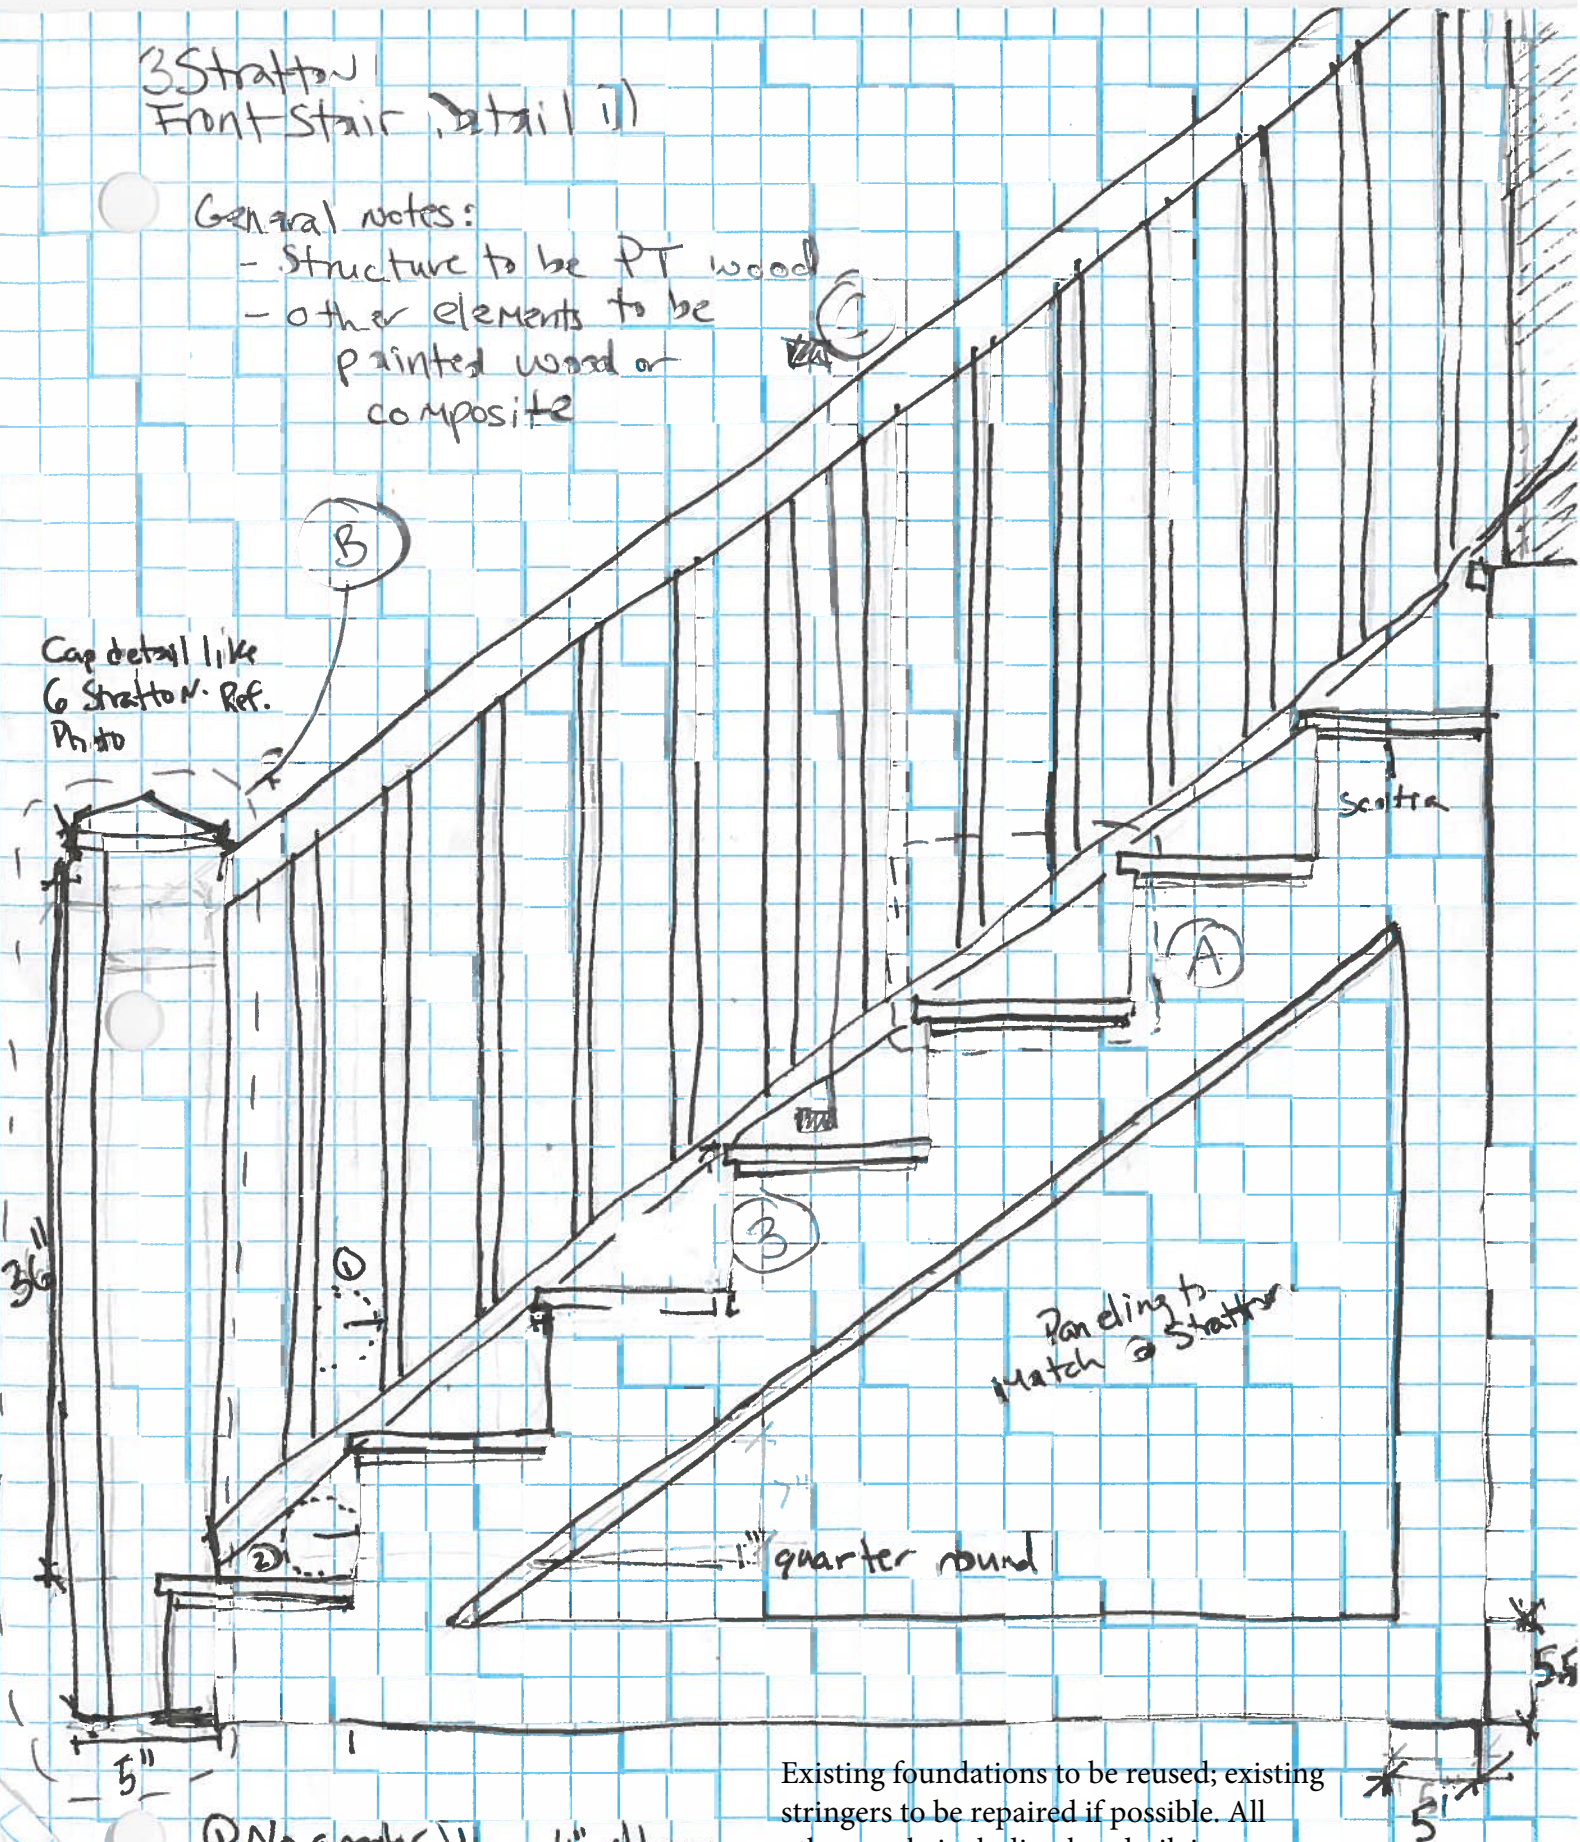

Existing foundations to be reused; existing stringers to be repaired if possible. All other work, including handrail, is new and will meet 2009 IRC Building Codes.

- ① No greater than 4" sphere
- ② No greater than 3" radius
- ③ Existing stringers to remain or be repaired as needed. Existing rise and run to remain.