




1 SOUTH WALL ELEVATION
Scale: 3/4" = 1'-0"

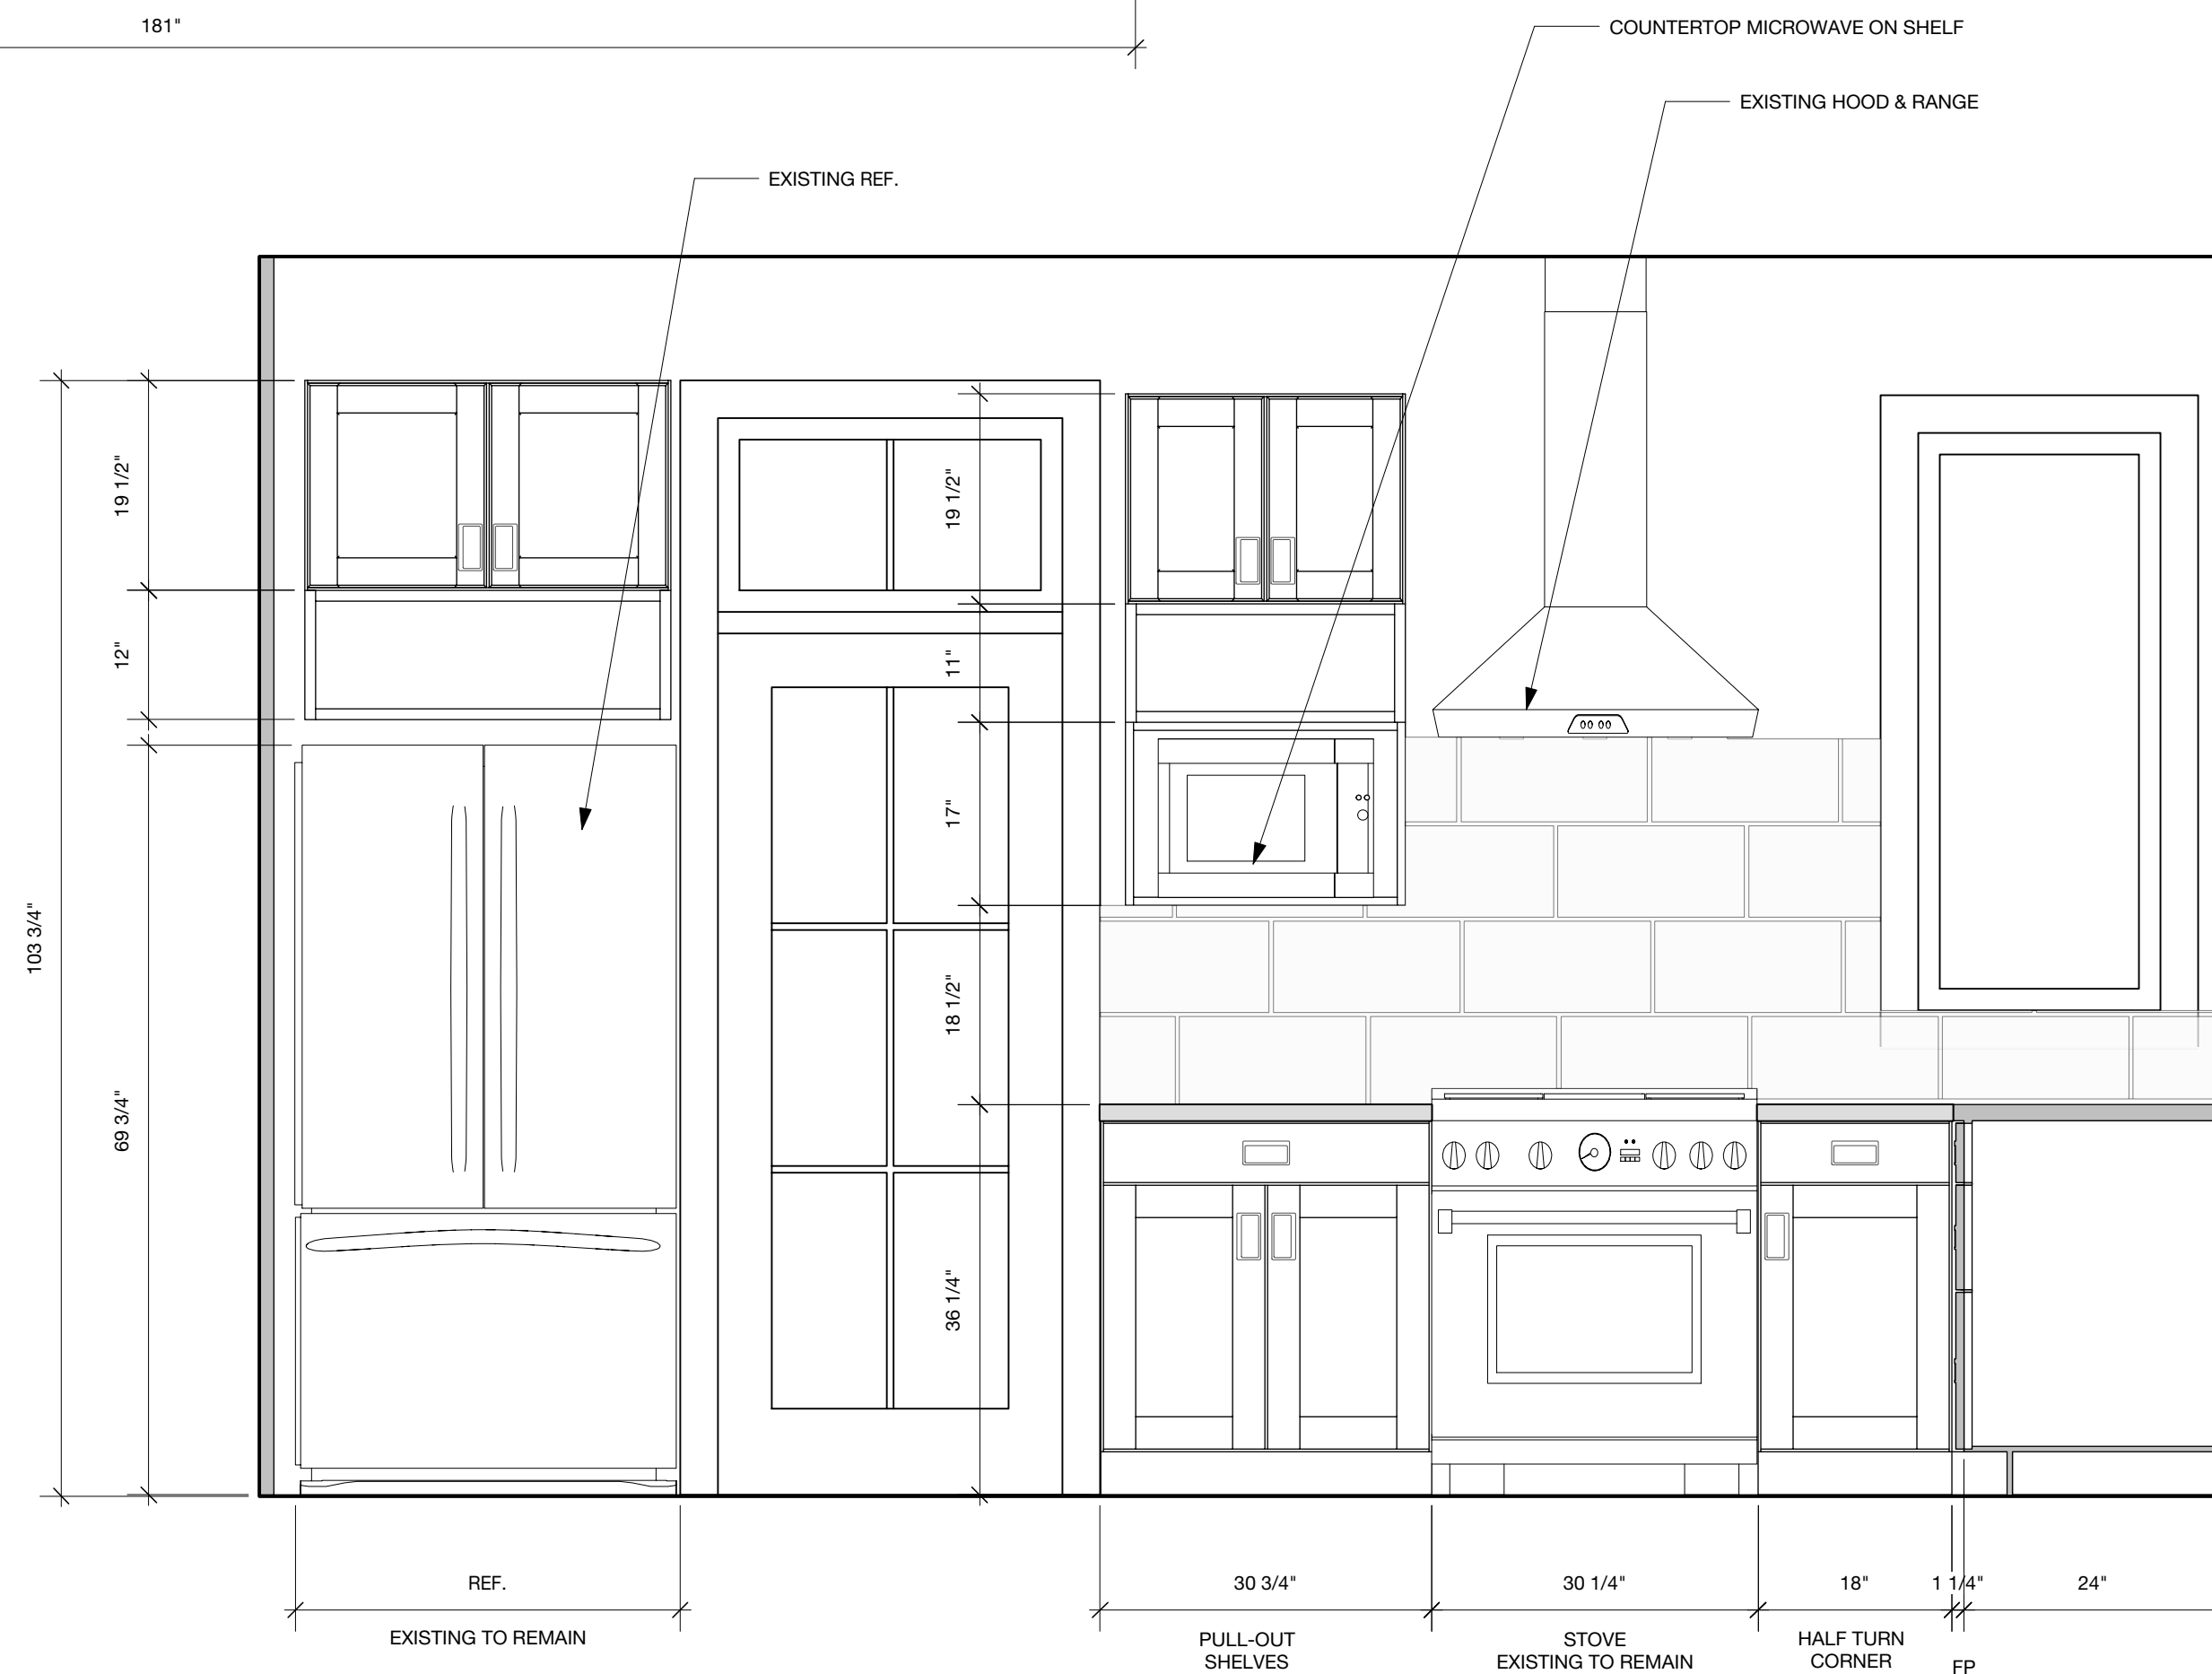

3 NORTH WALL ELEVATION
Scale: 3/4" = 1'-0"

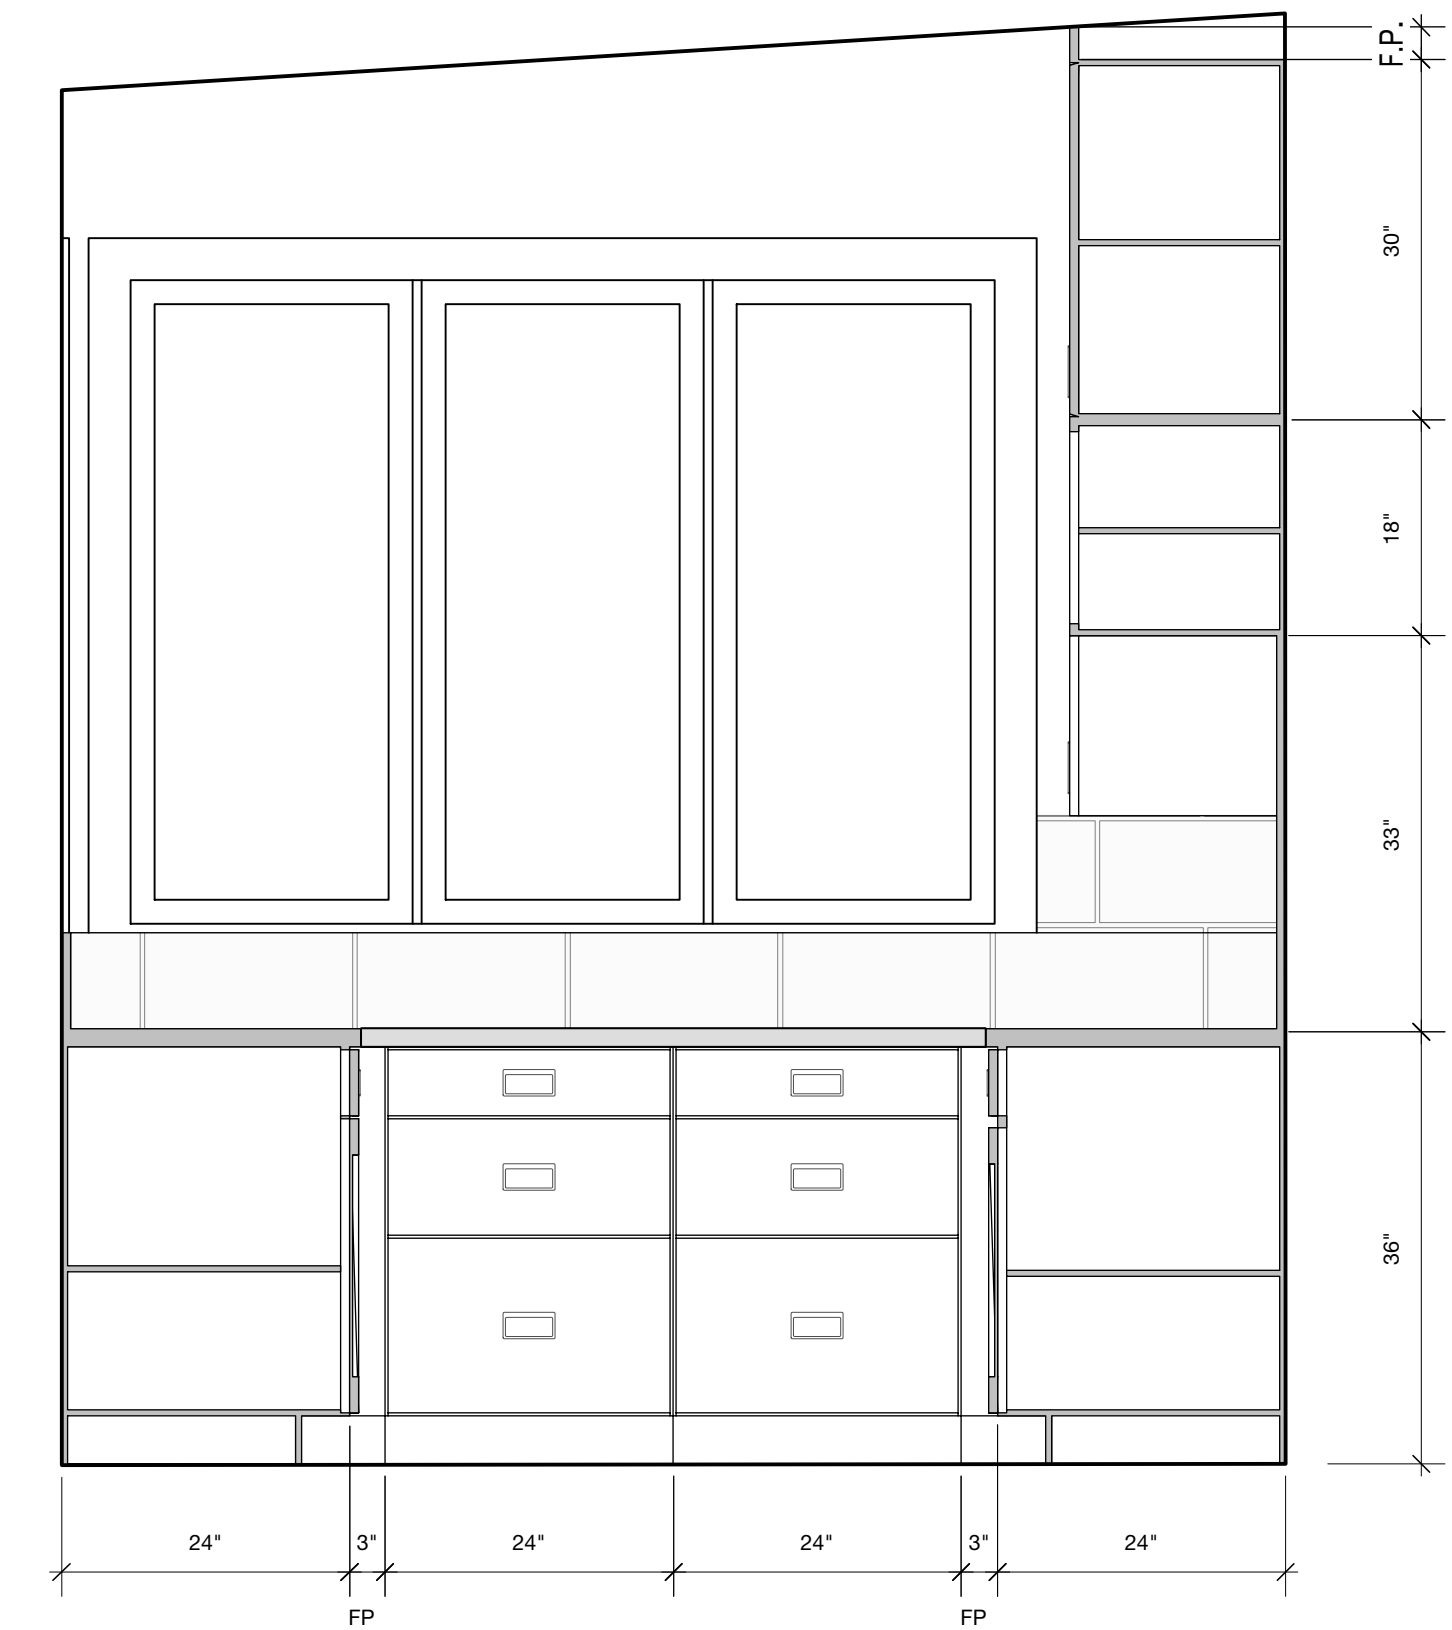

2 EAST WALL ELEVATION
Scale: 3/4" = 1'-0"

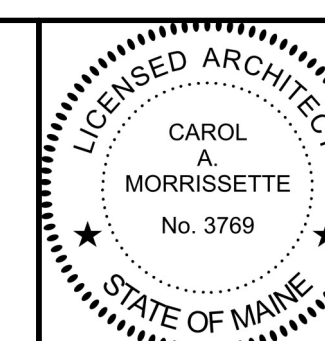

Design Firm
RESIDENTIAL DESIGN STUDIO, LLC
Carol A. Morrissette
21 Cheatez Street, Suite 506
Portland, Maine 04101
T 207.699.4184 C 207.671.7965

Revisions
1
2
3

Project Title
DUNDON/CRAWFORD
5 STRATTON PLACE
PORTLAND, MAINE

Sheet Title
INTERIOR ELEVATIONS

Sheet Status
PERMIT SET

Project Number
16.30

Drawn By
CAM/AC

Sheet Scale
3/4" = 1'-0"

CAD File Number
DundonA1

Date
21 JULY 2016

Sheet No.
A4.1

PERMIT SET