




SECTION 4
1" = 1'-0"

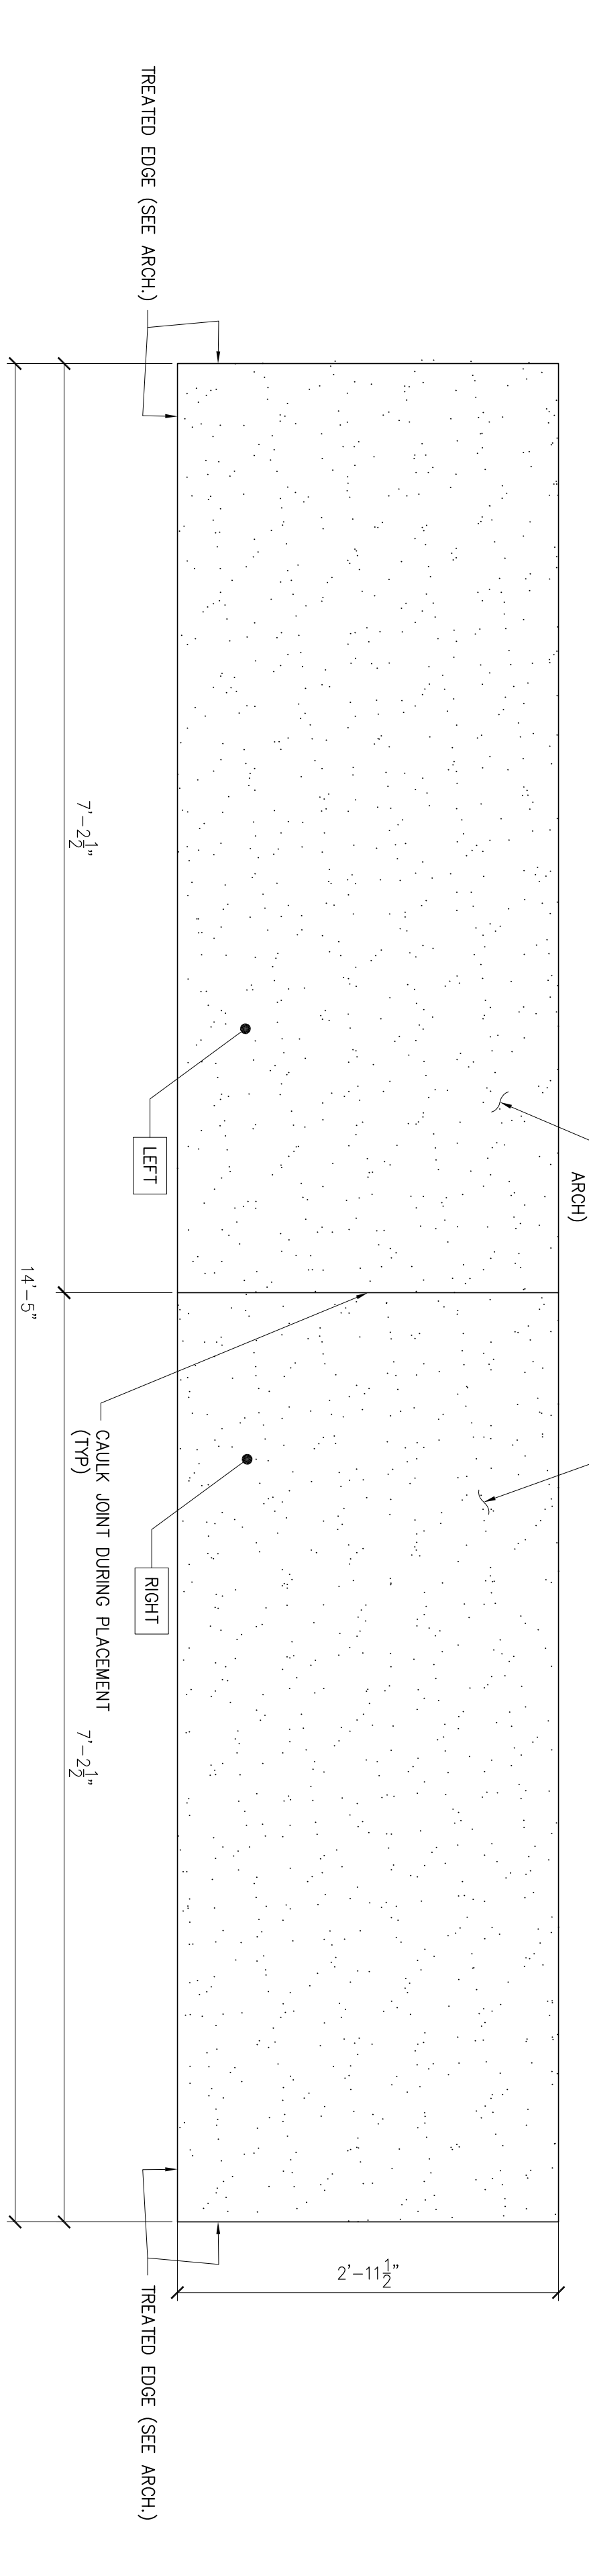


PIECE E - (GRANITE LANDING)

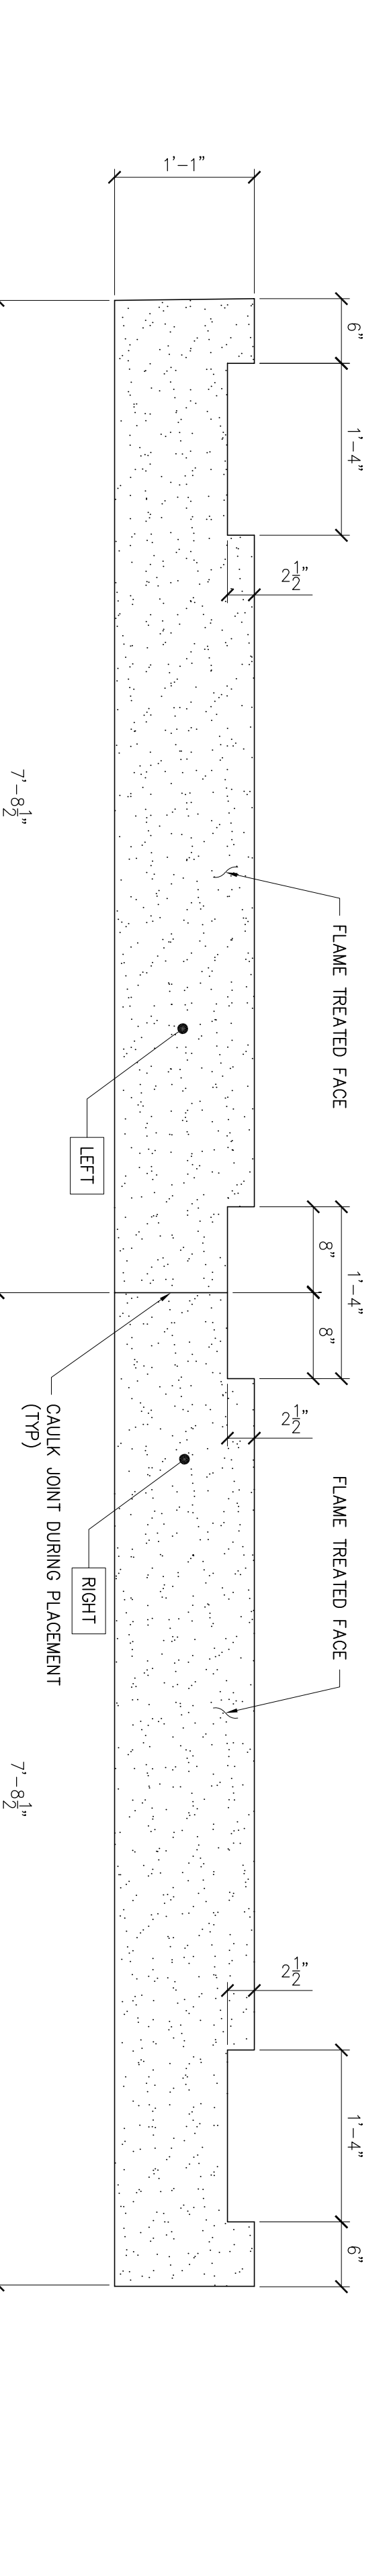

PIECE G - (GRANITE STEP)

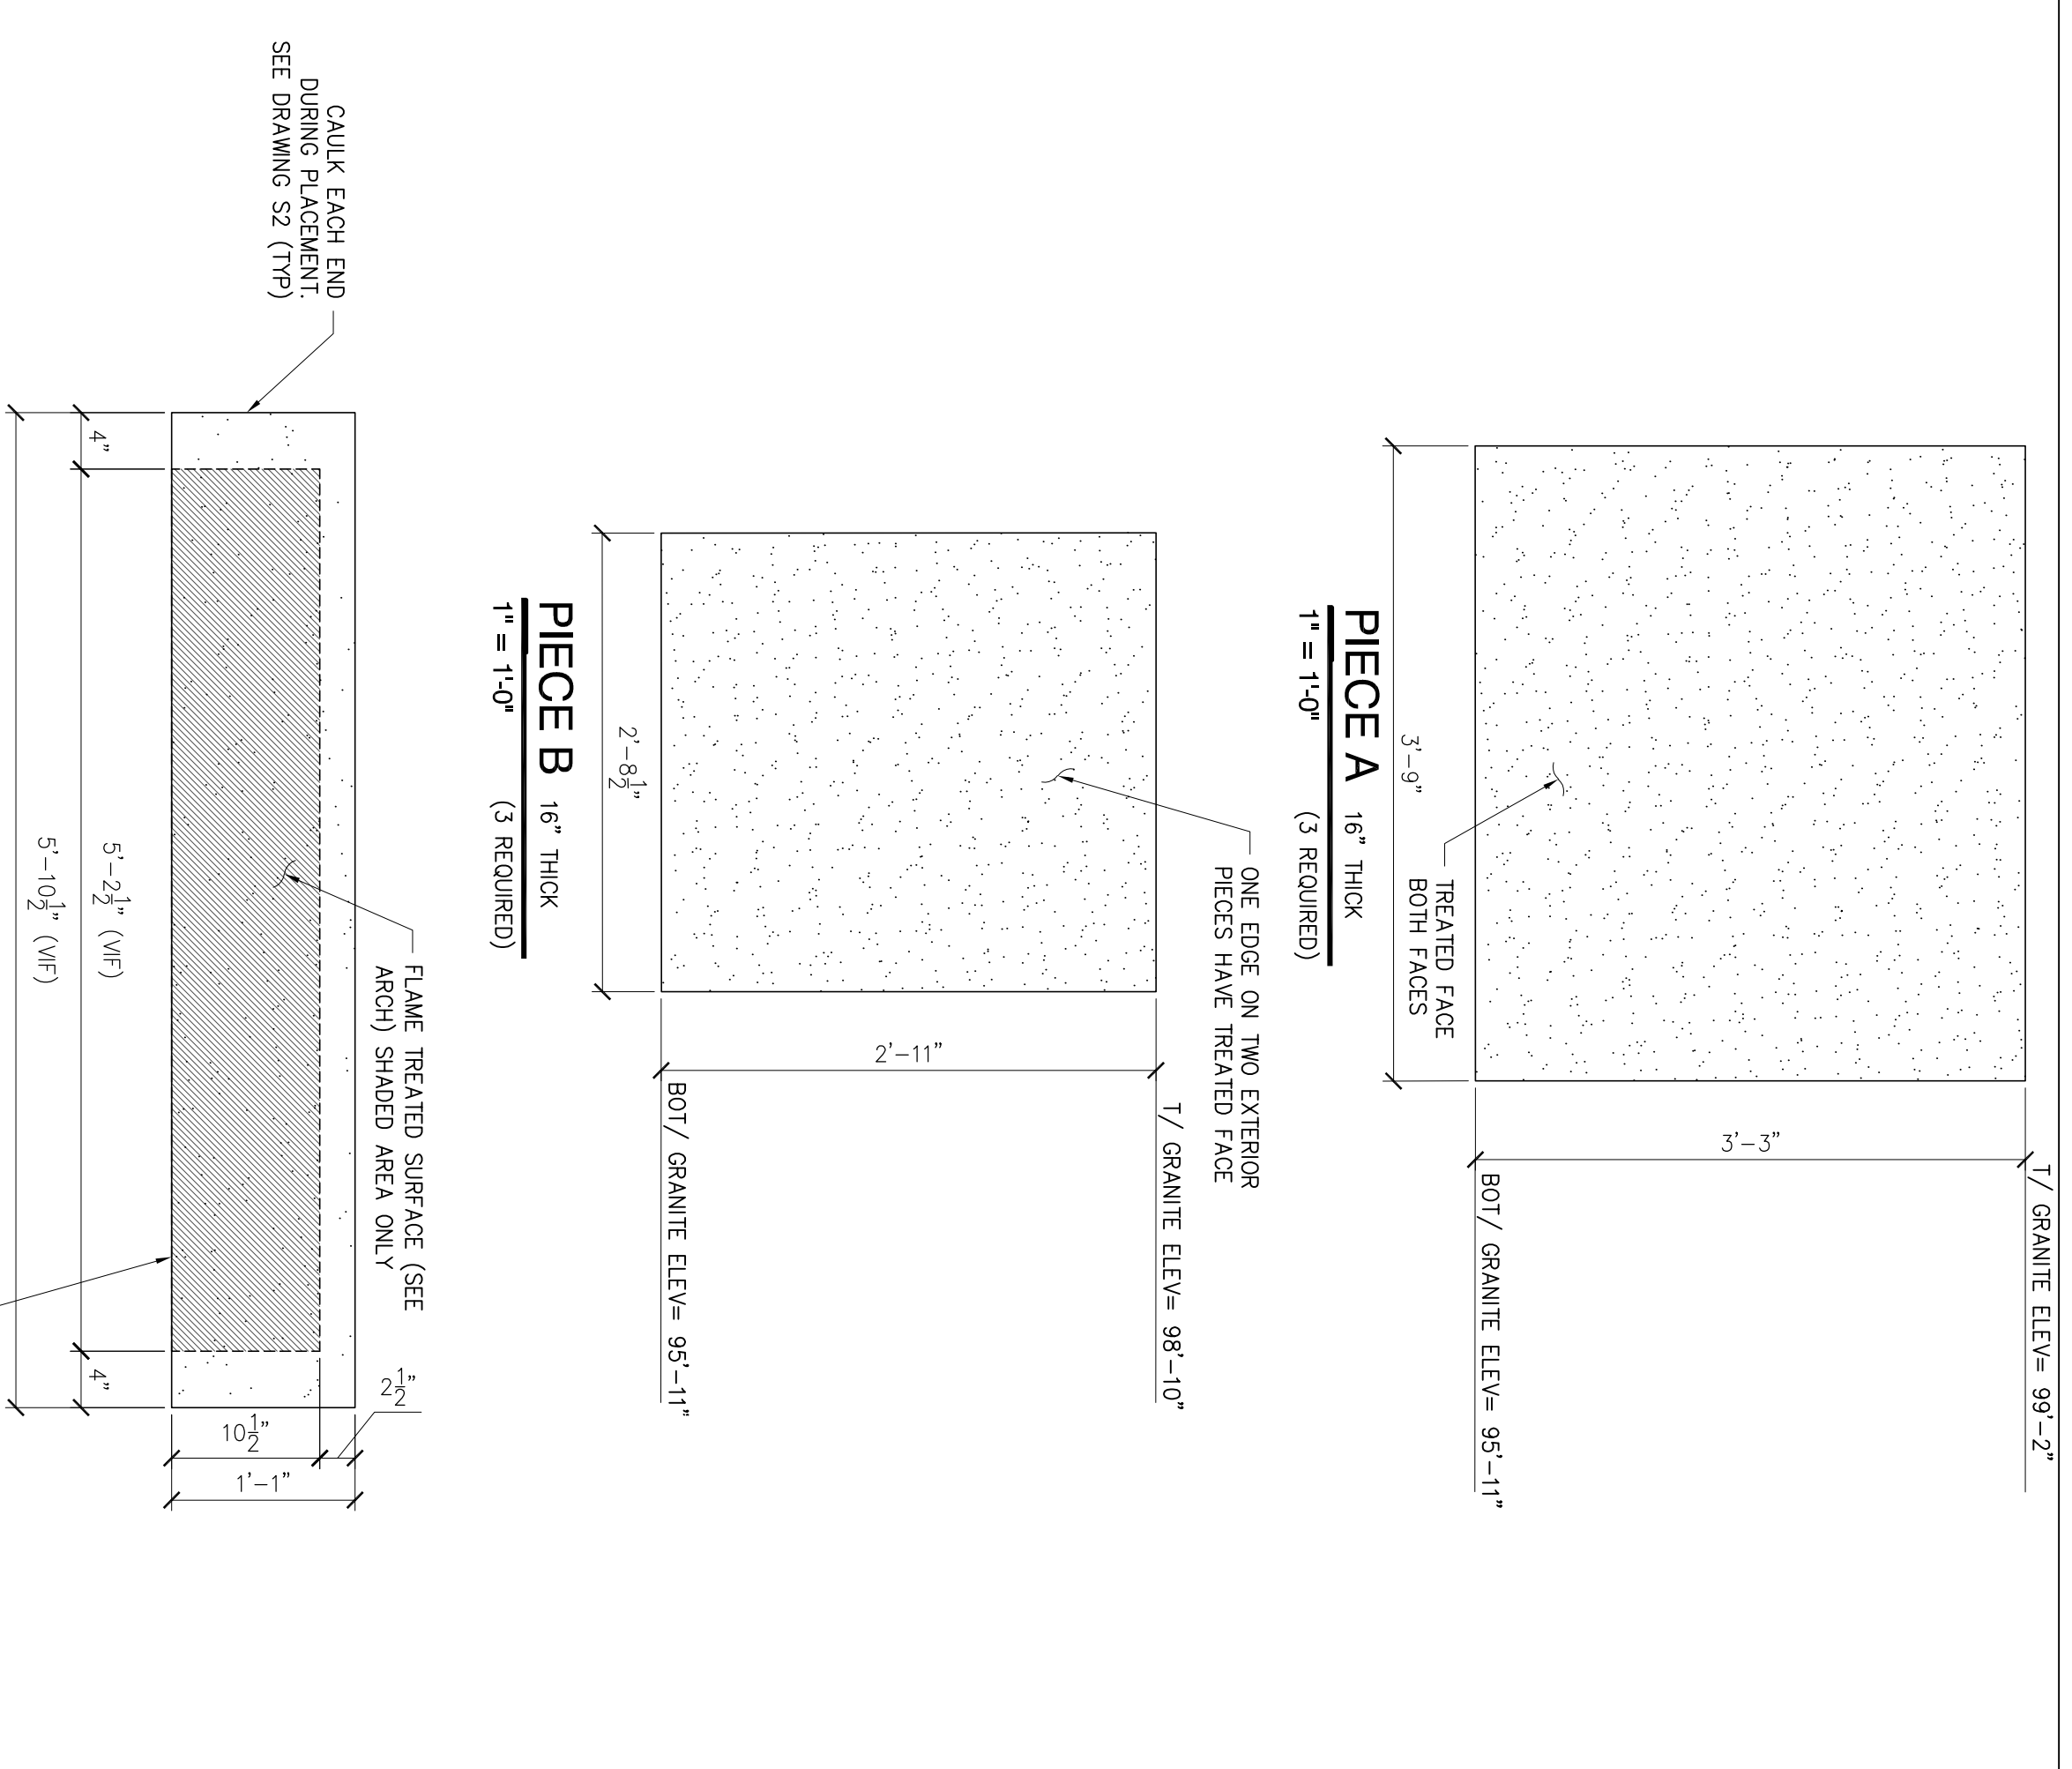


PIECE F - (GRANITE STEPS)
1" = 1'-0" (8 REQUIRED)

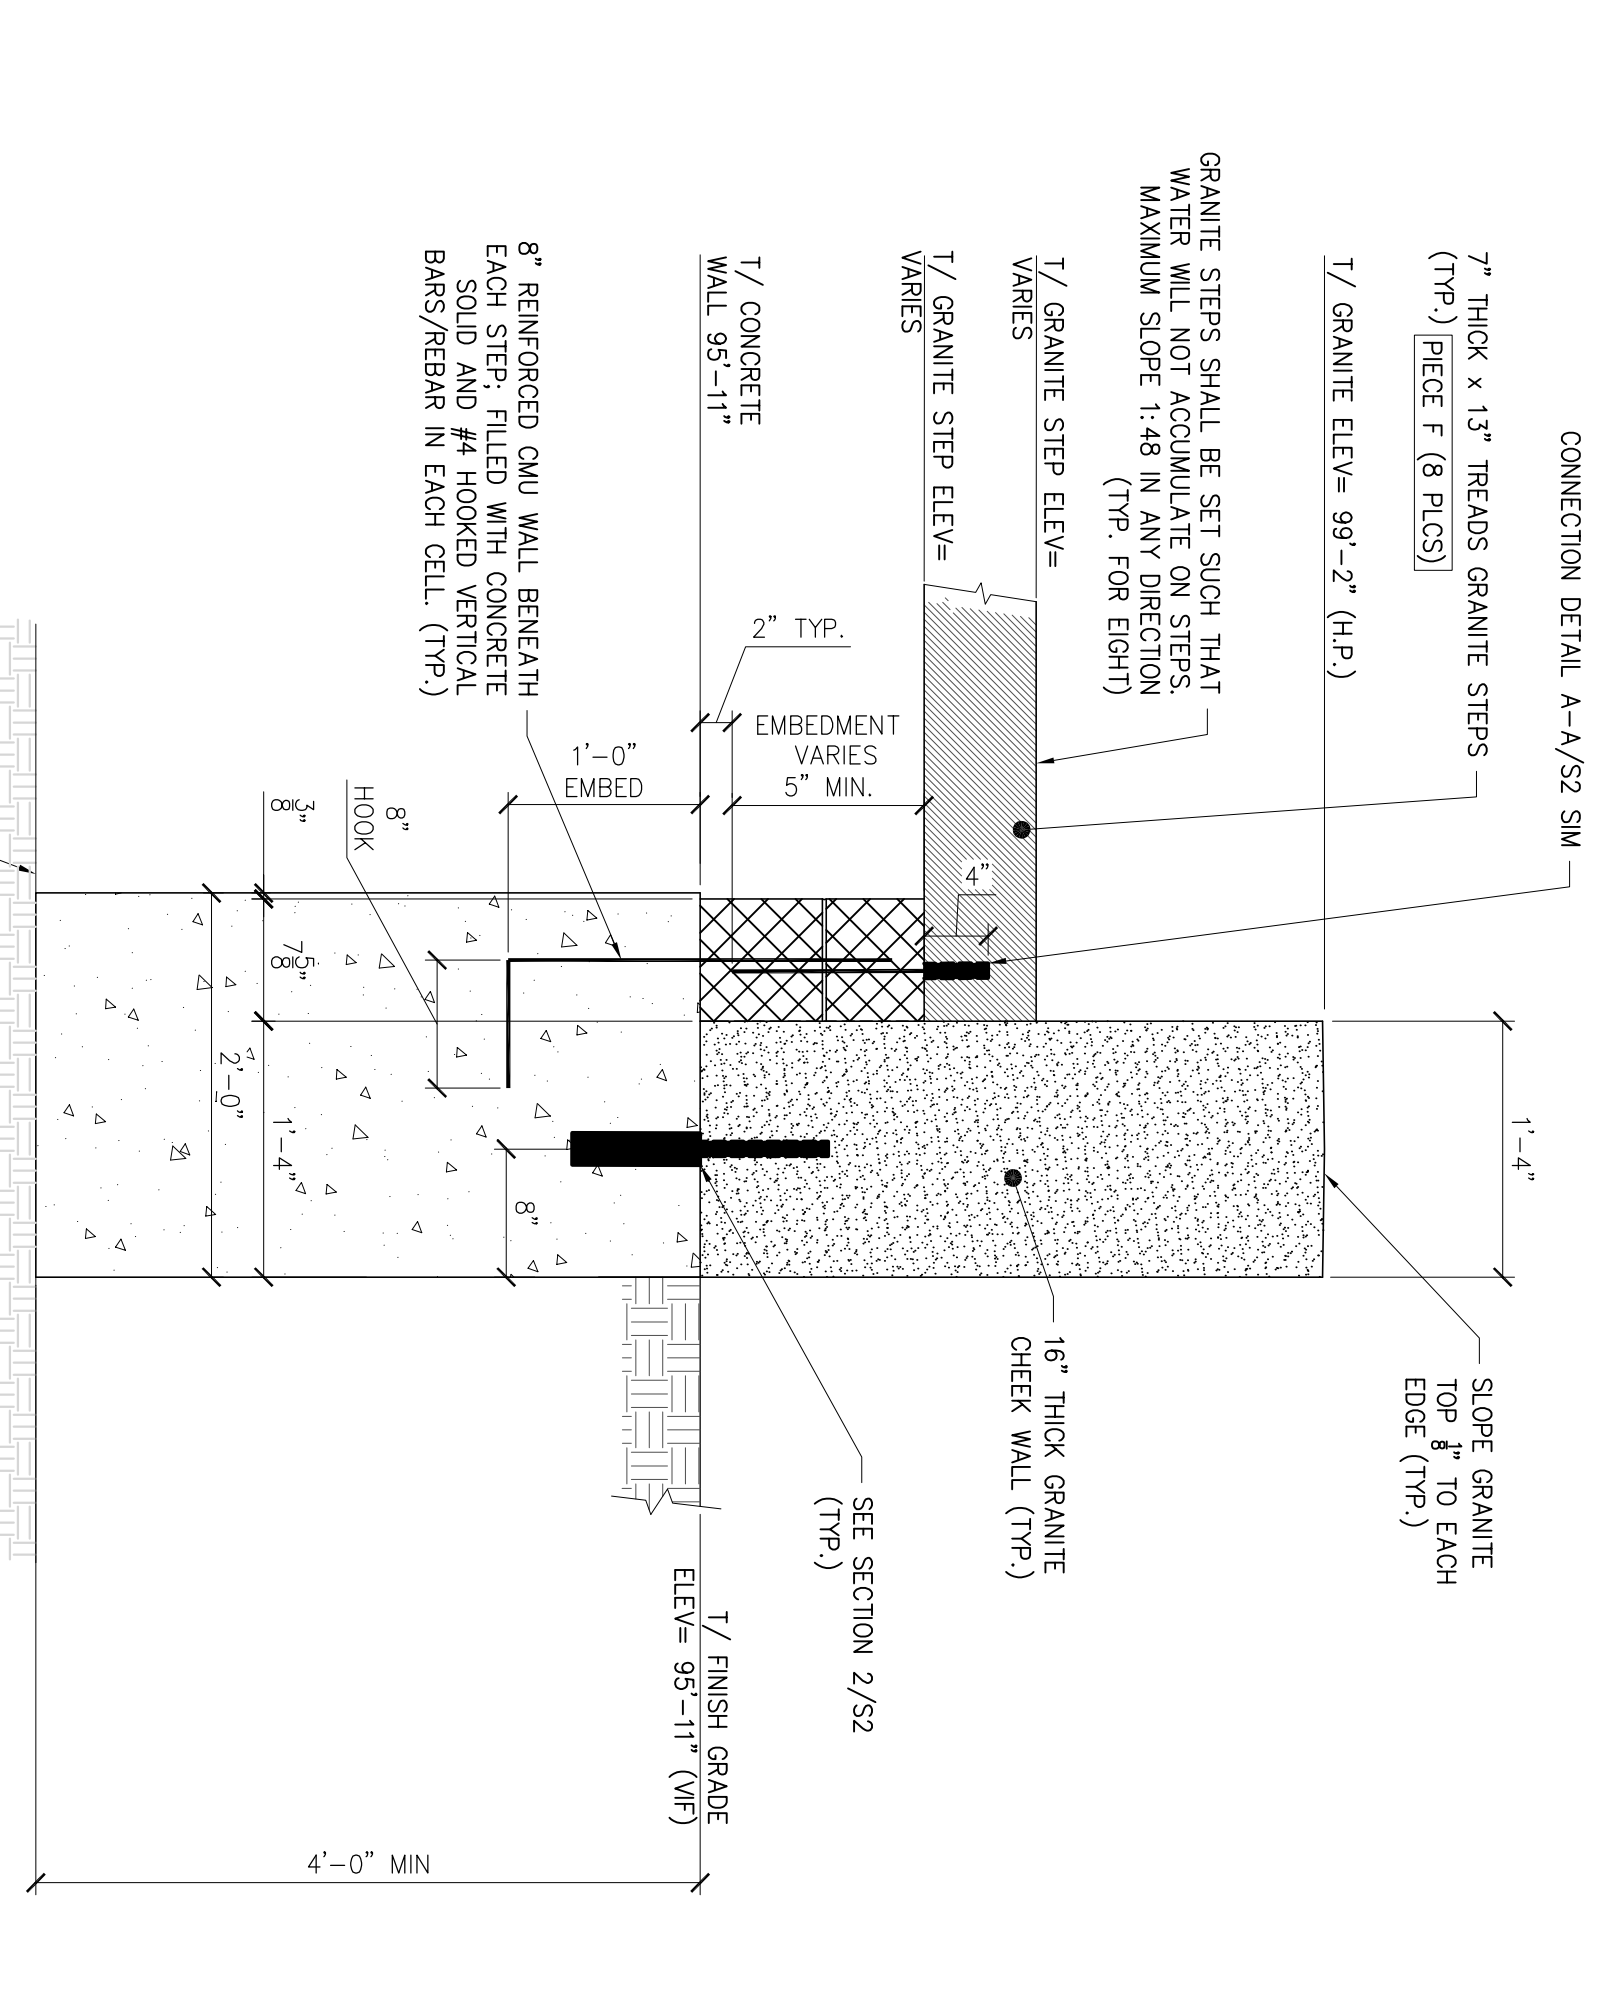


SECTION 5
1" = 1'-0" (TYPICAL STEP SUPPORT)

designed by:	rev.	date	description	appr'd
JHL	1	9-29-17	REVISIONS	
checked by:				
JHL				
scale:			AS NOTED	
date:		11/30/2016		
plot date:		02/28/2017		
project #:		271138		

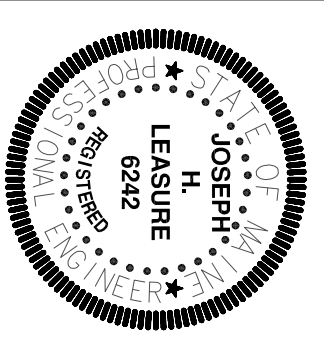

L & L STRUCTURAL ENGINEERING SERVICES, INC.
SIX Q STREET
SOUTH PORTLAND, MAINE 04106
PHONE: (207) 767-4830
FAX: (207) 799-5432

BUILDING LOCATED AT
126/128 DANFORTH STREET
PORTLAND, MAINE
FRONT ENTRY REPAIR
SECTIONS AND DETAILS

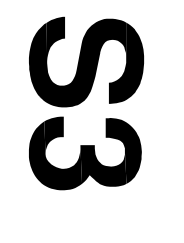

THESE DRAWINGS HAVE BEEN DEVELOPED BY L&L STRUCTURAL ENGINEERING SERVICES, INC. FOR THE THIRD FLOOR REPAIR OF THE PORTLAND HOTEL. L&L ENGINEERING SERVICES, INC. AND THEIR SHALL NOT BE RESPONSIBLE FOR ANY ERRORS OR OMISSIONS WITHOUT THE CONSENT OF L&L STRUCTURAL ENGINEERING SERVICES, INC.