



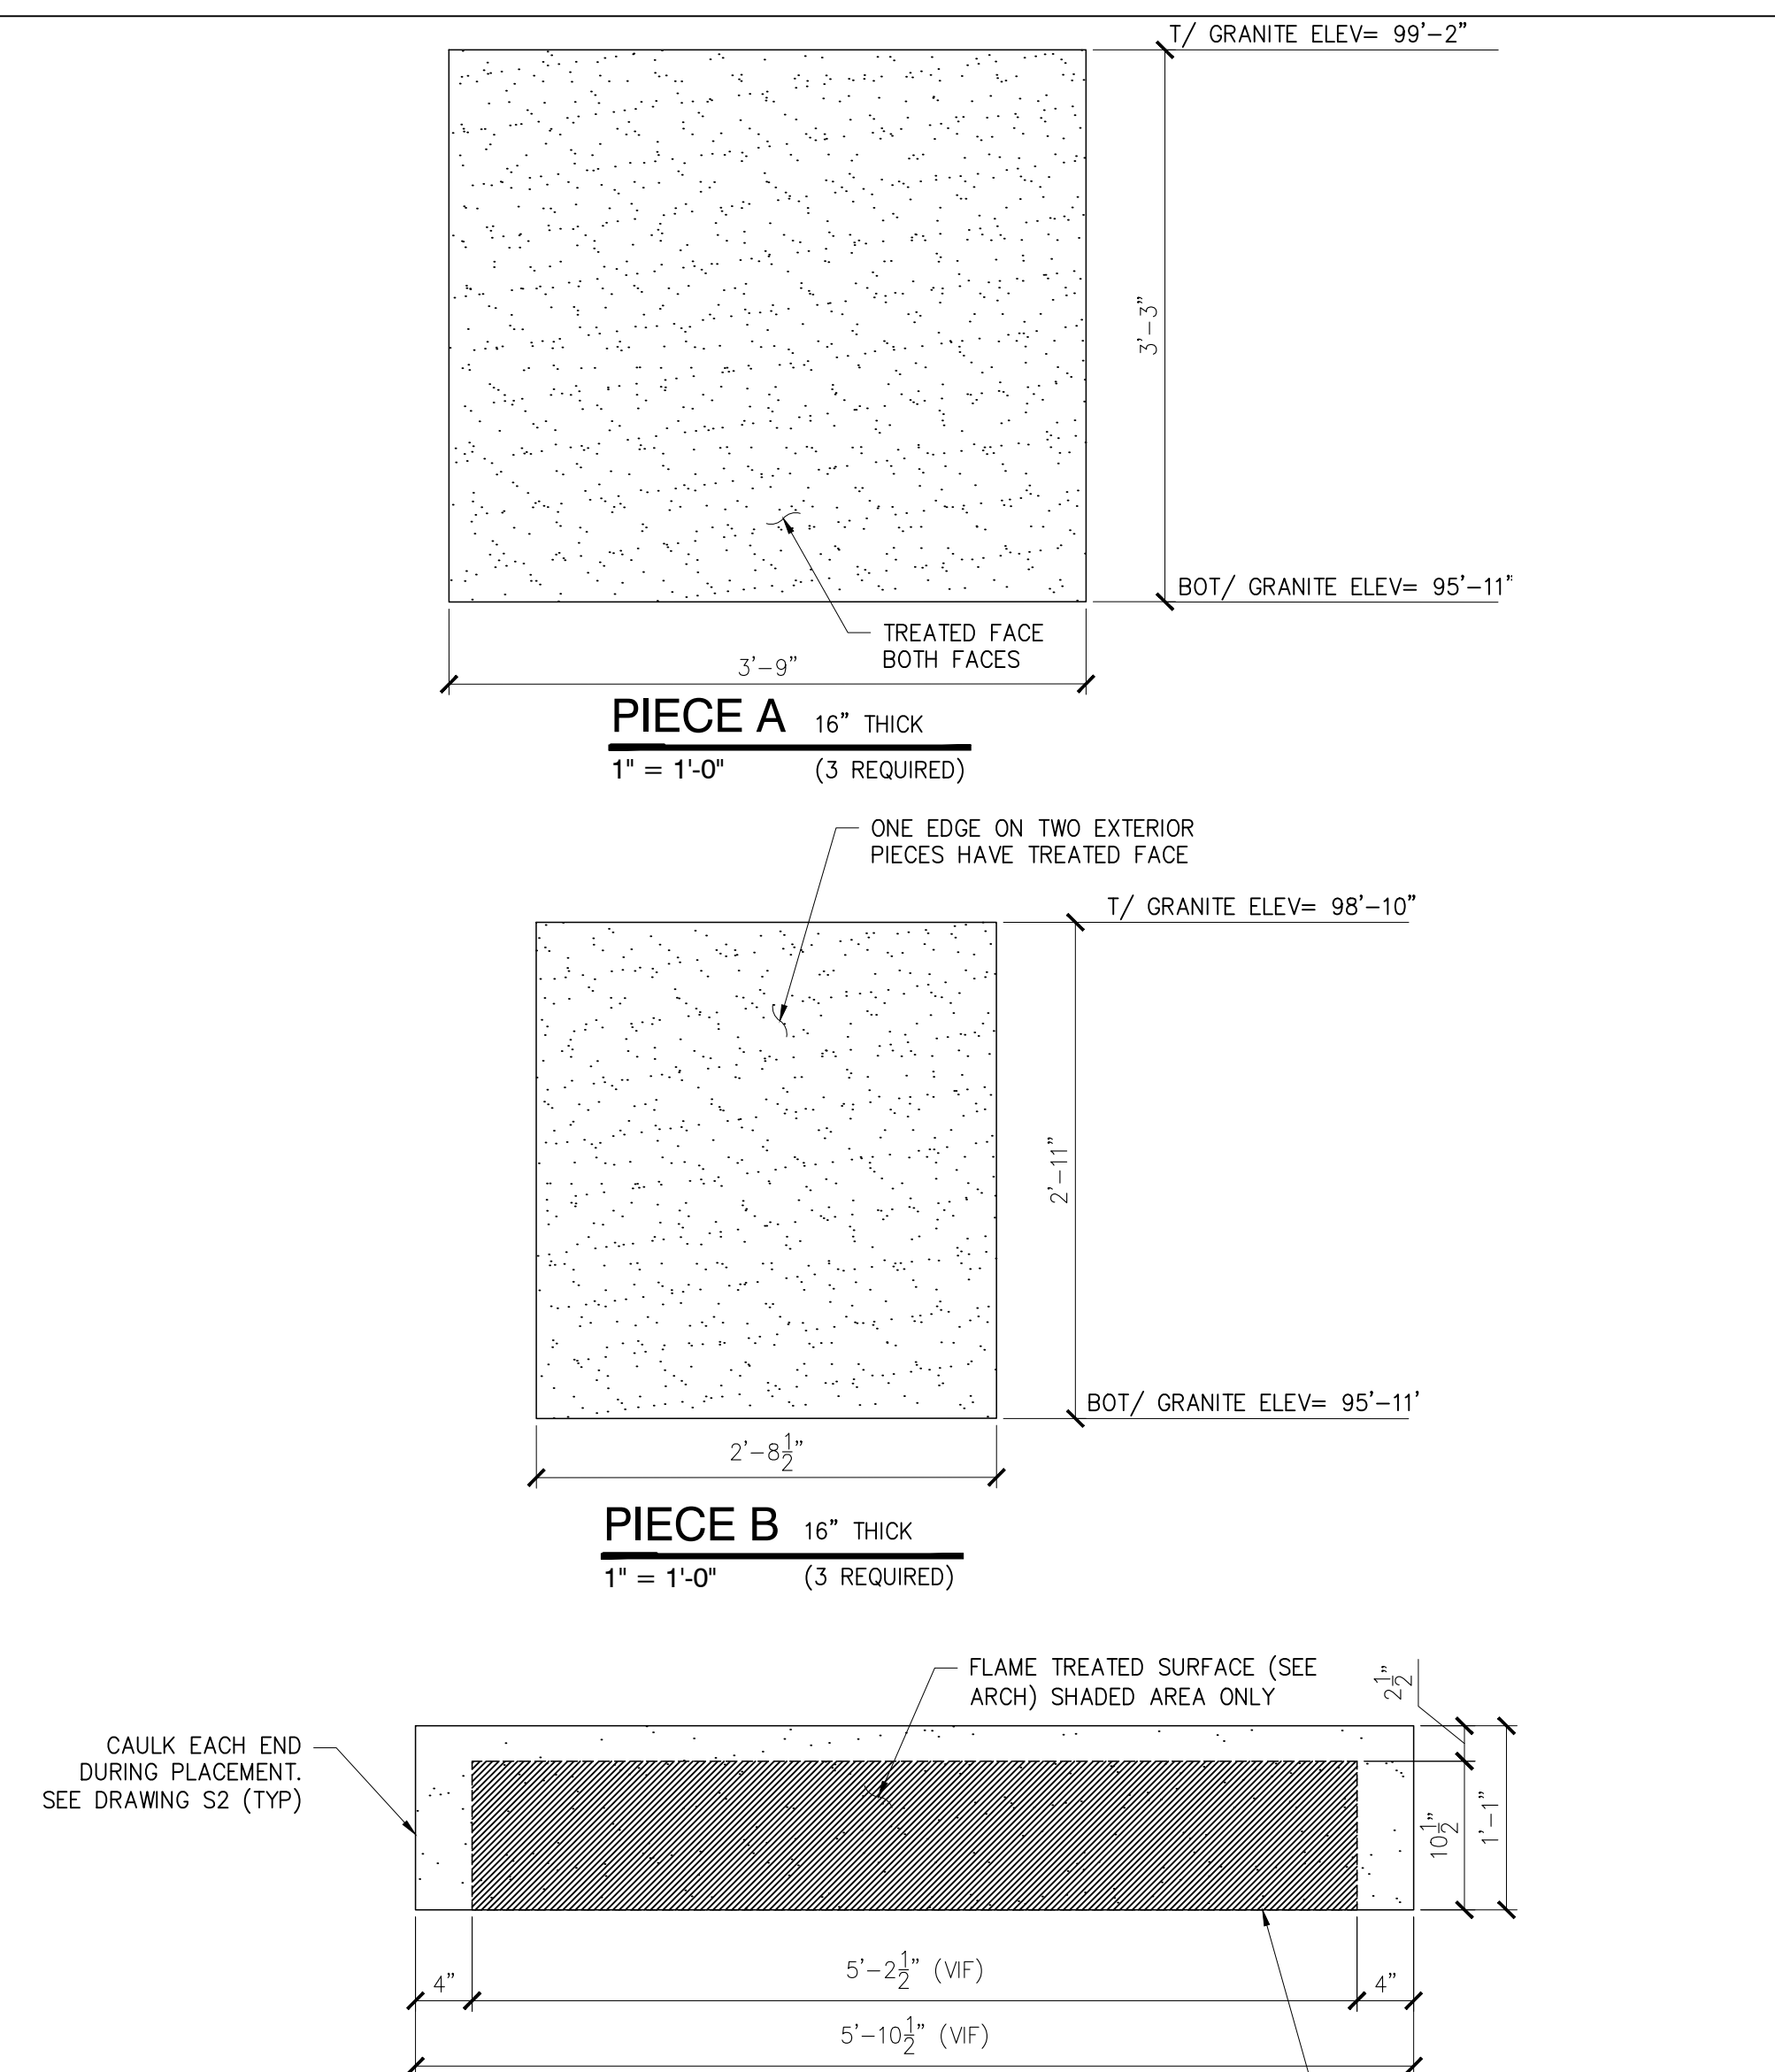

PIECE F- (GRANITE STEPS)
1" = 1'-0" (8 REQUIRED)

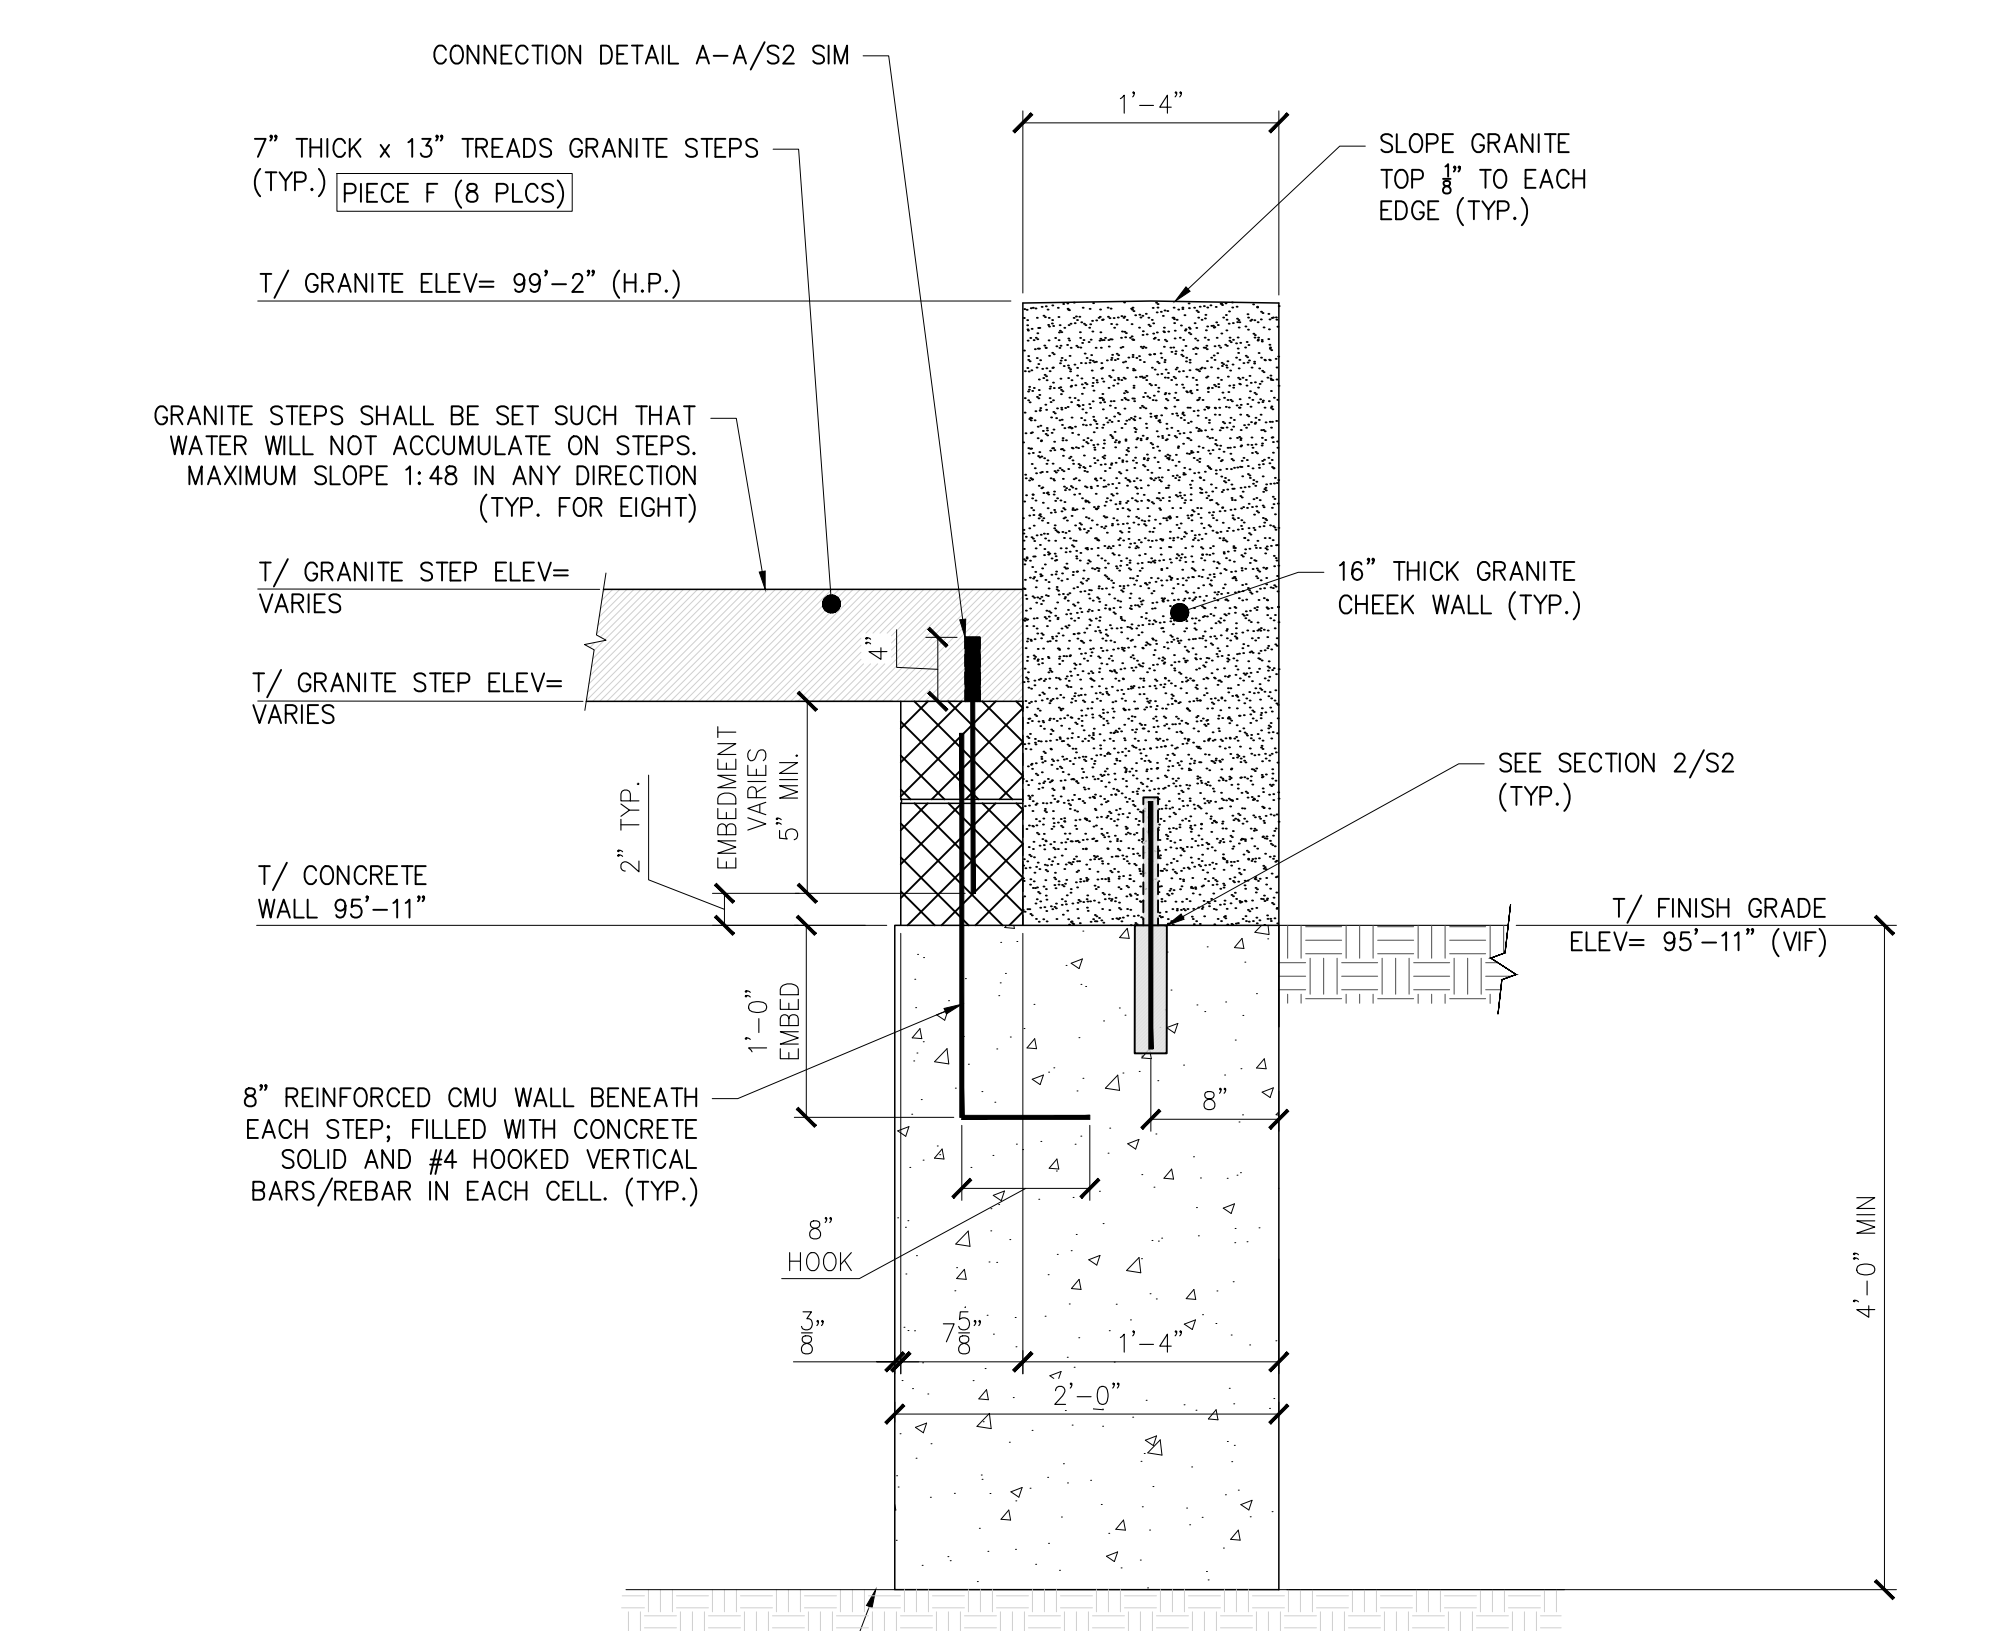

SECTION

1" = 1'-0"
(TYPICAL STEP SUPPORT)

THESE DRAWINGS HAVE BEEN DEVELOPED BY L&L
STRUCTURAL ENGINEERING SERVICES, INC. FOR THE TITLED
SET ONLY. THE DRAWINGS ARE THE SOLE PROPERTY OF
L&L ENGINEERING SERVICES, INC. AND THEY SHALL NOT BE
USED, LENT, COPIED OR ALTERED WITHOUT THE WRITTEN
CONSENT OF L&L STRUCTURAL ENGINEERING SERVICES, INC.

designed by: JHL	rev.	date	description	appr'd
drawn by: JHL	0	01/25/18	FOR CONSTRUCTION	JHL
checked by: JHL	1	02/02/18	GENERAL REVISIONS	JHL
scale: AS NOTED				
date: 1/29/2016				
plot date: 01/25/2018				
project #: 27113B				

BUILDING LOCATED AT
126/128 DANFORTH STREET
PORTLAND, MAINE
FRONT ENTRY REPAIR
SECTIONS AND DETAILS

S3