

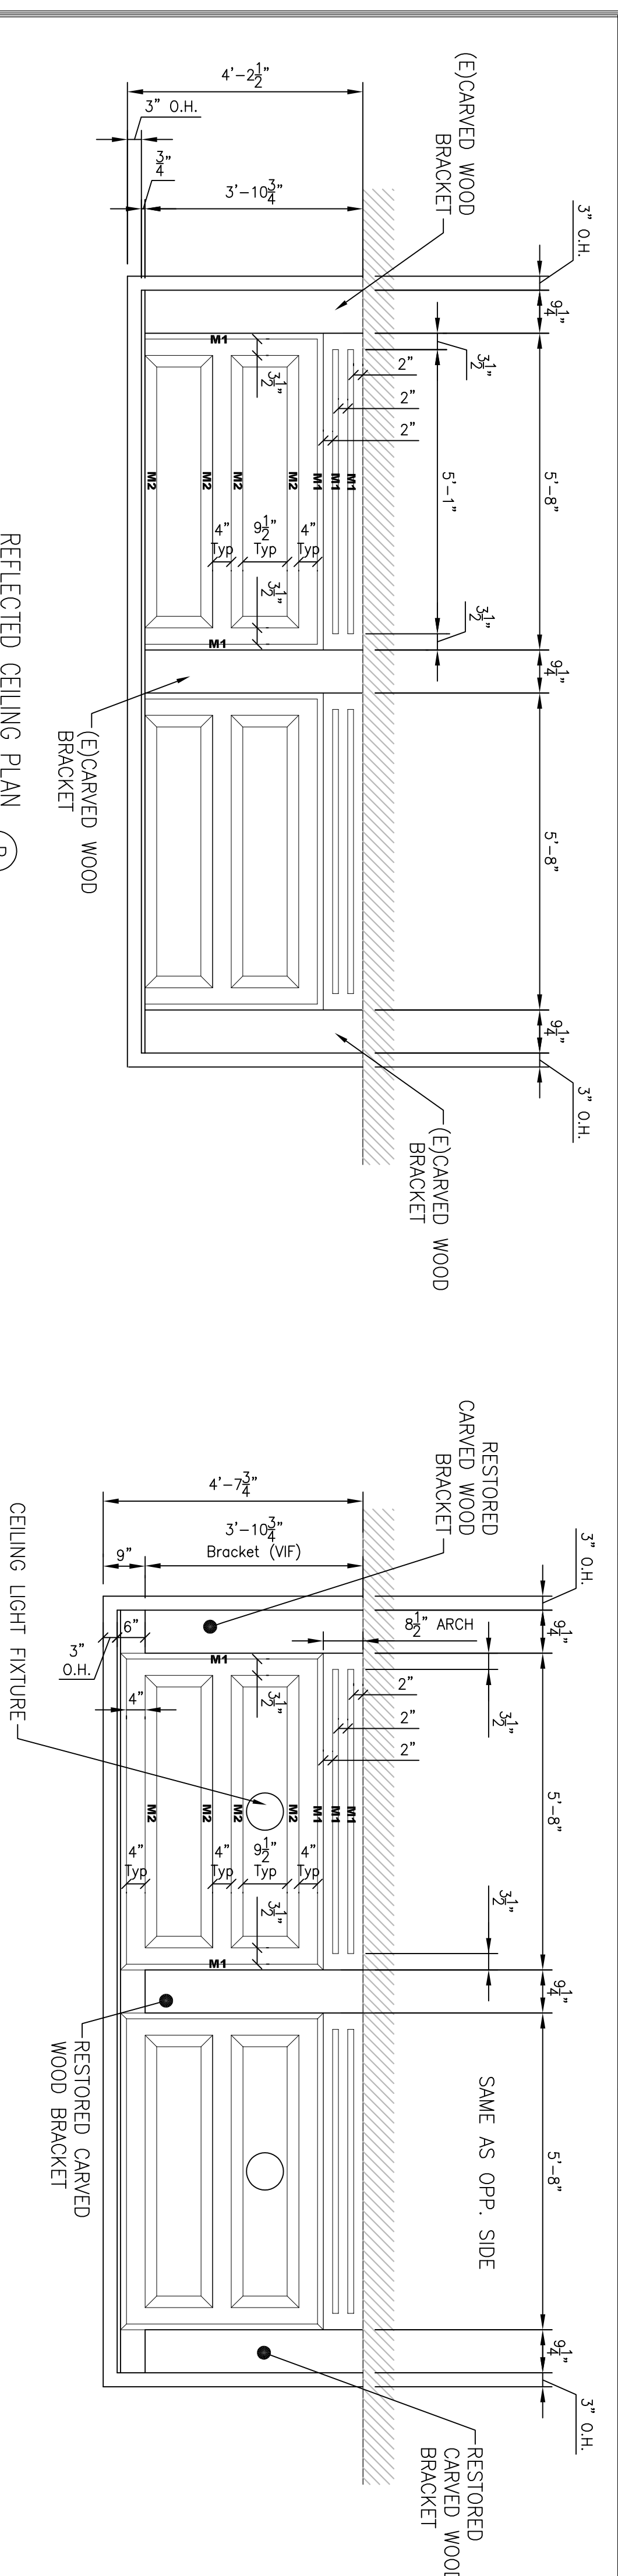
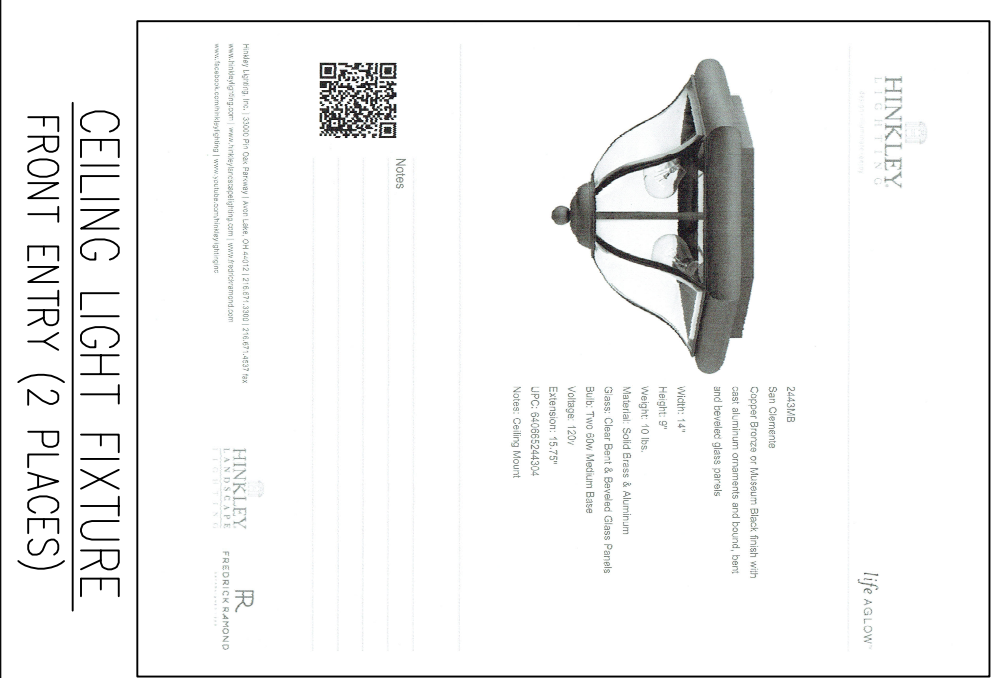
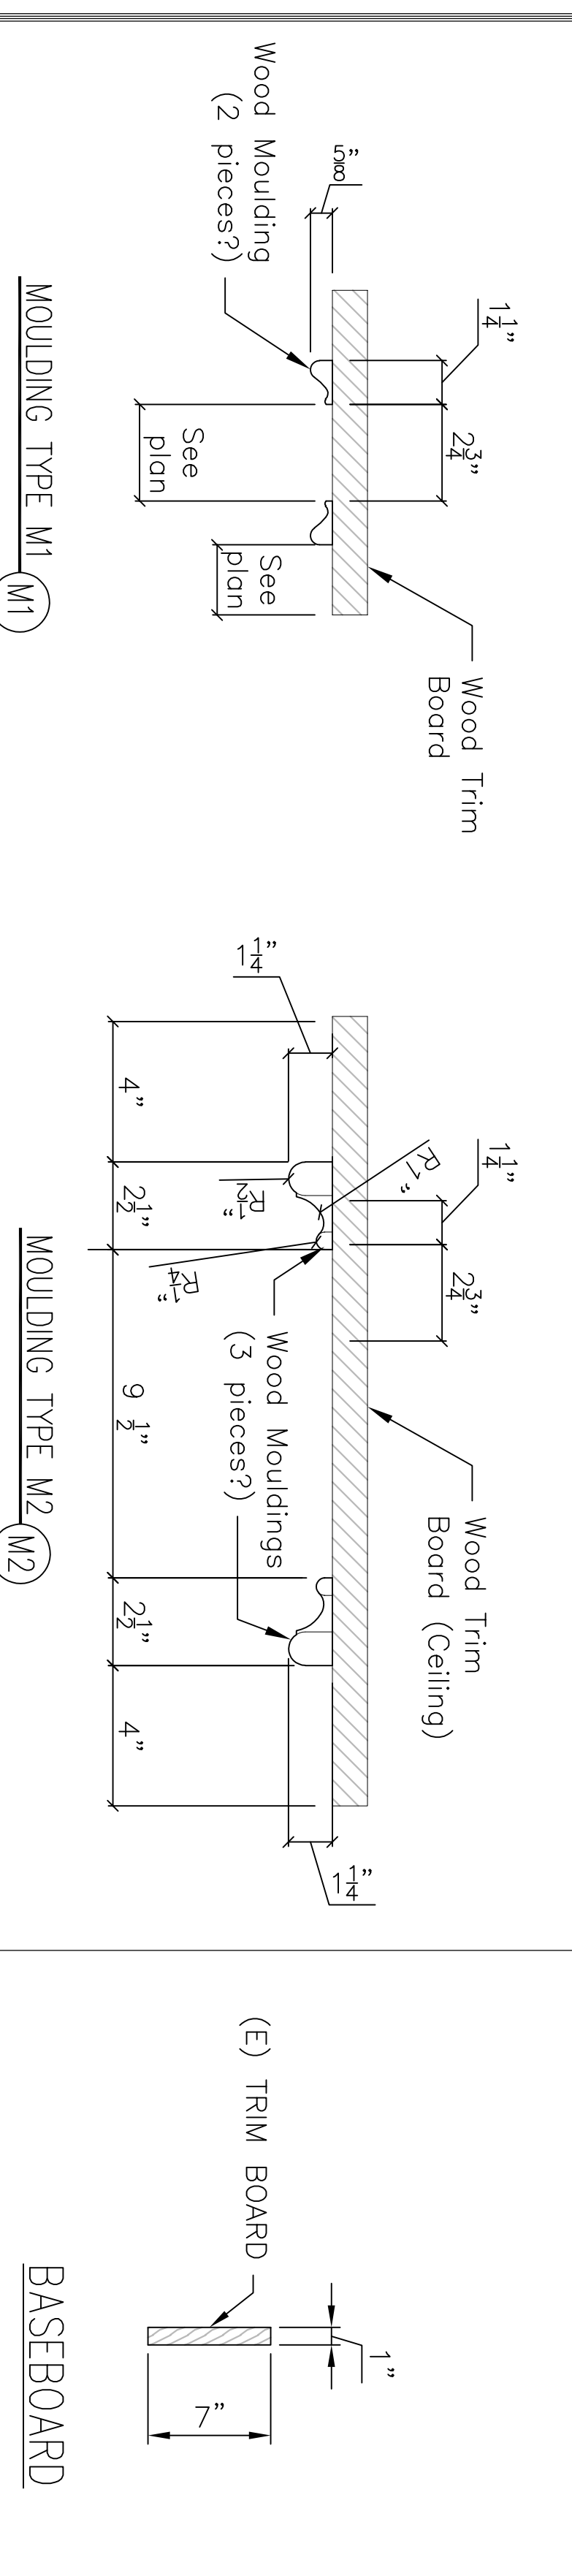
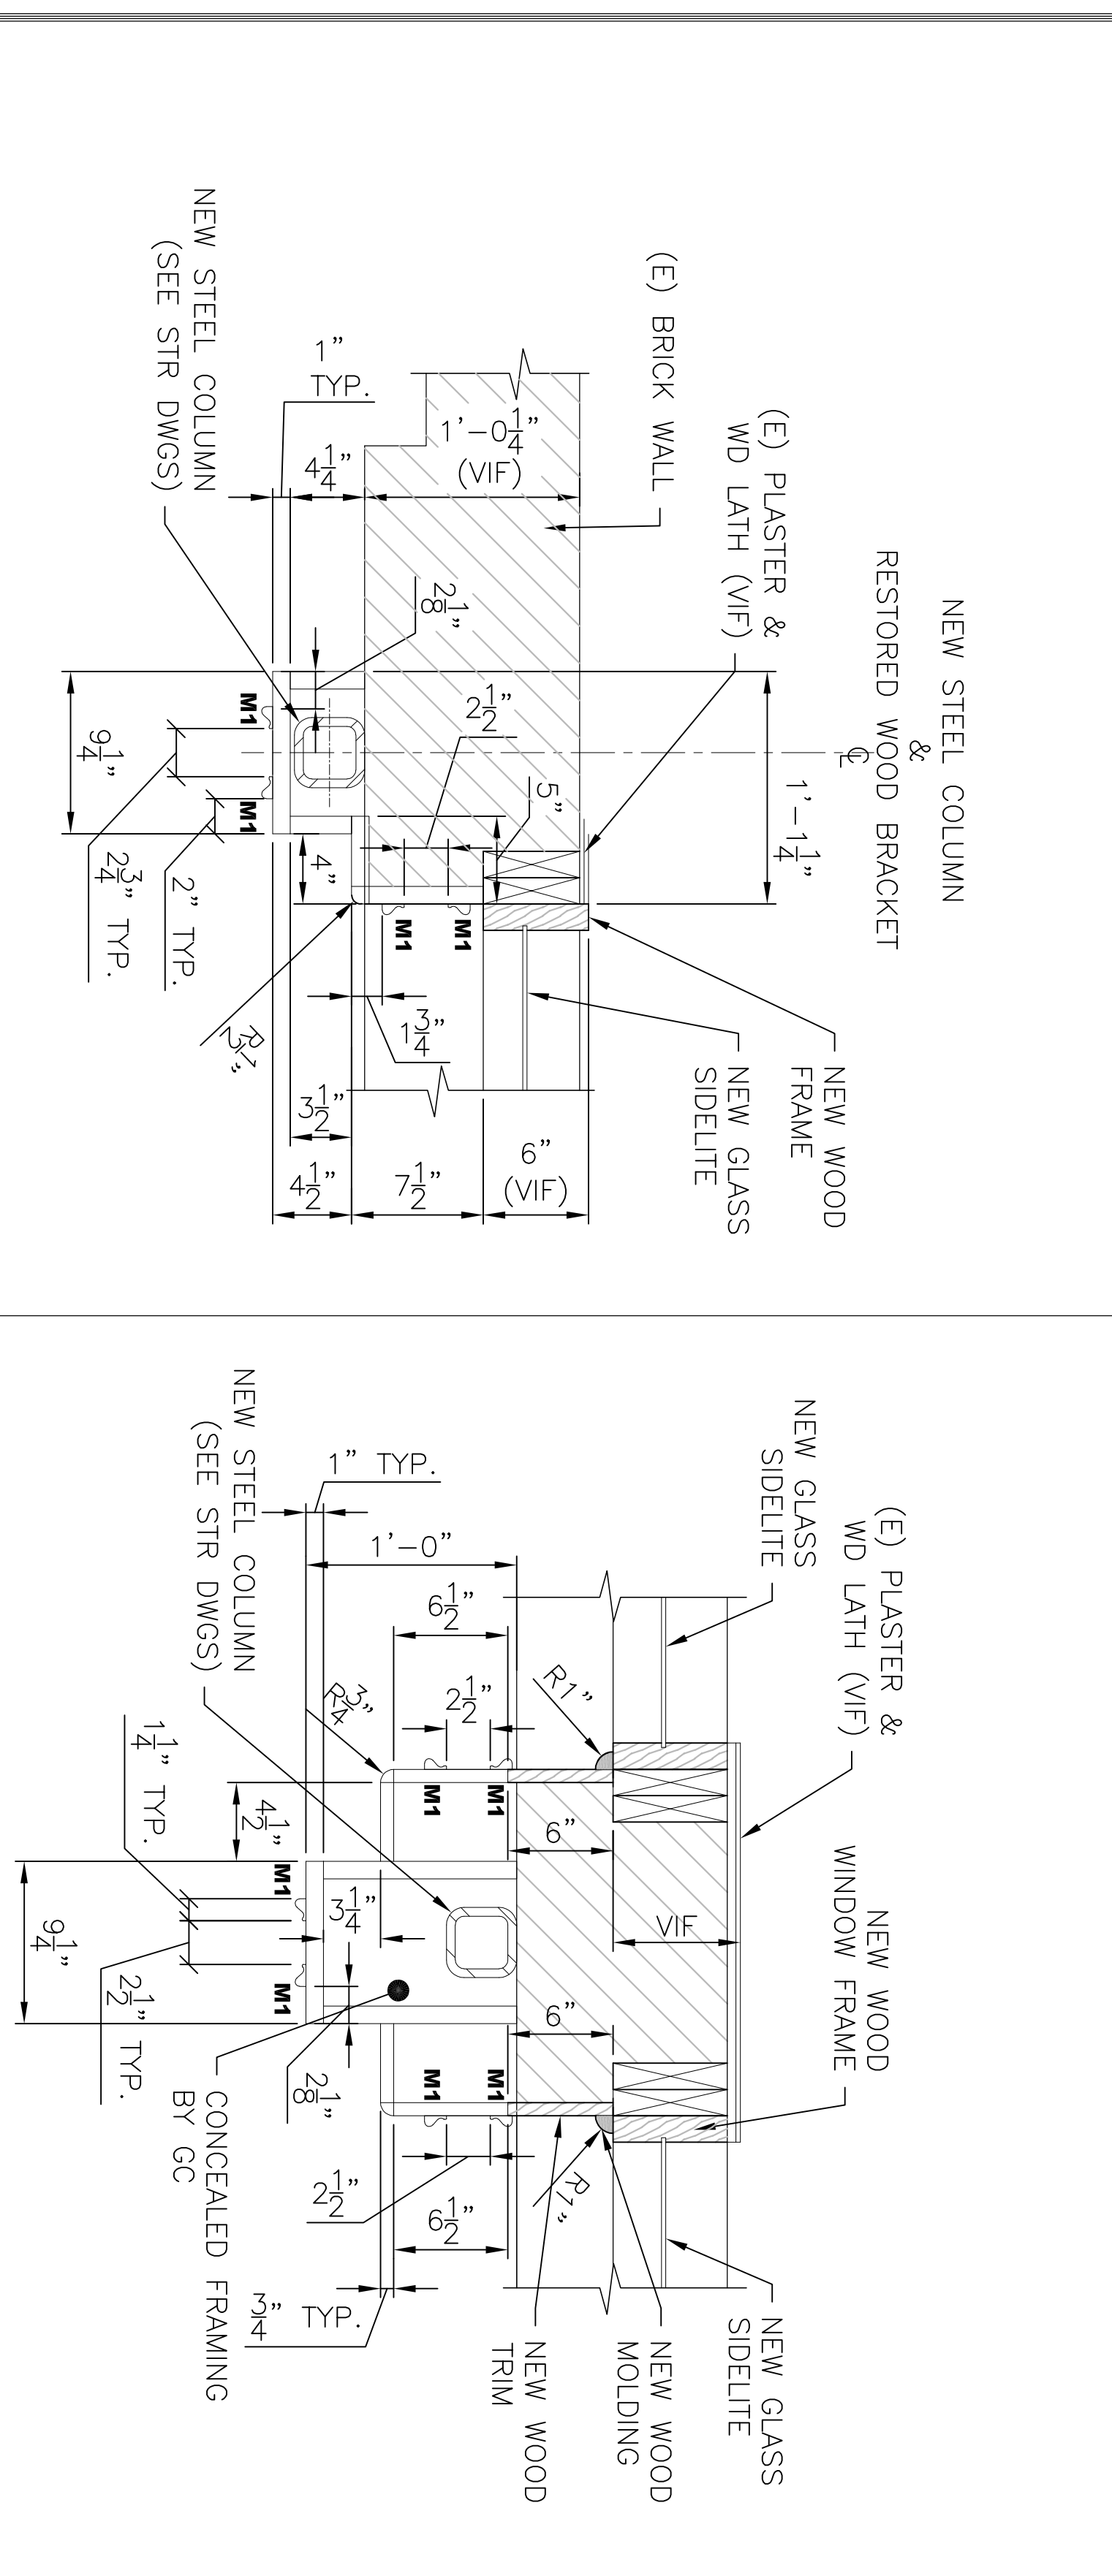
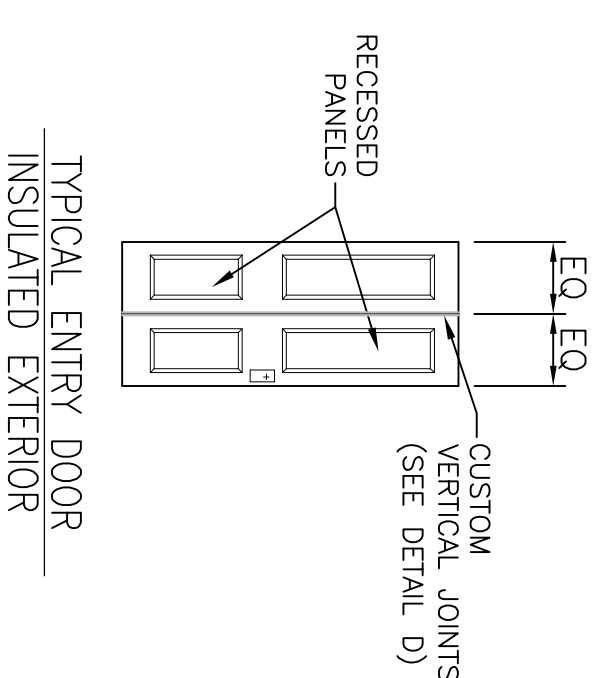


REV.	DATE	STATUS
0	4-15-17	Permit Submission

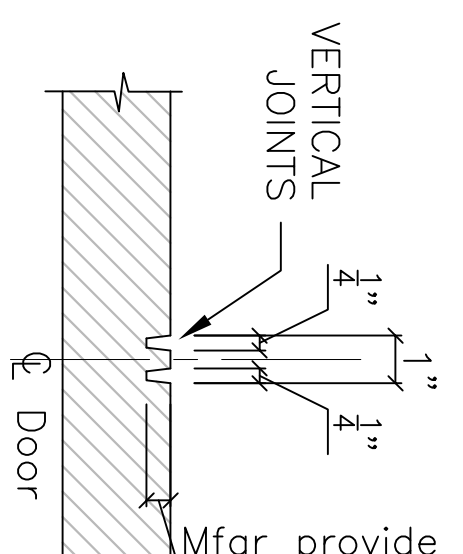

FOR PERMIT & PRICING
REHABILITATION OF FRONT ENTRY
126 & 128 DANFORTH STREET
PORTLAND, MAINE
DETAILS

JOHN H. LEASURE ARCHITECT, INC.
6 Q STREET
SOUTH PORTLAND, MAINE 04106

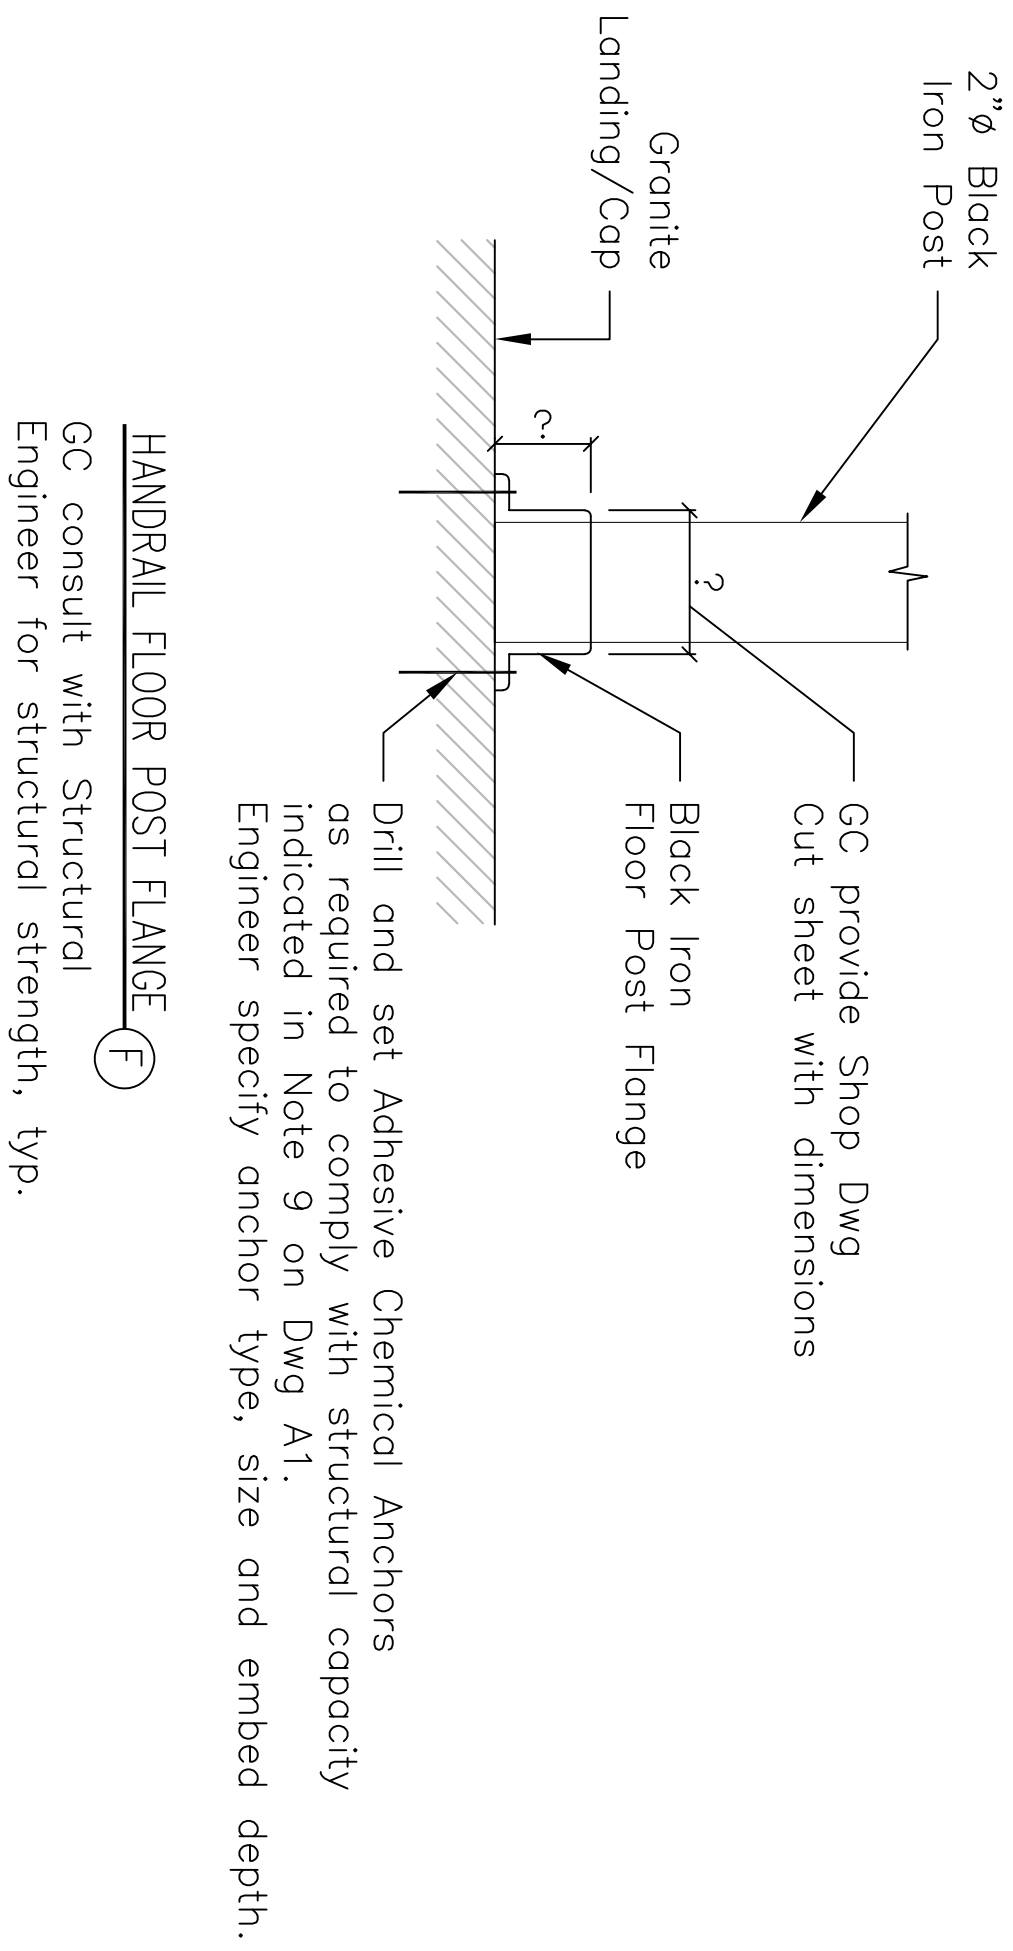